
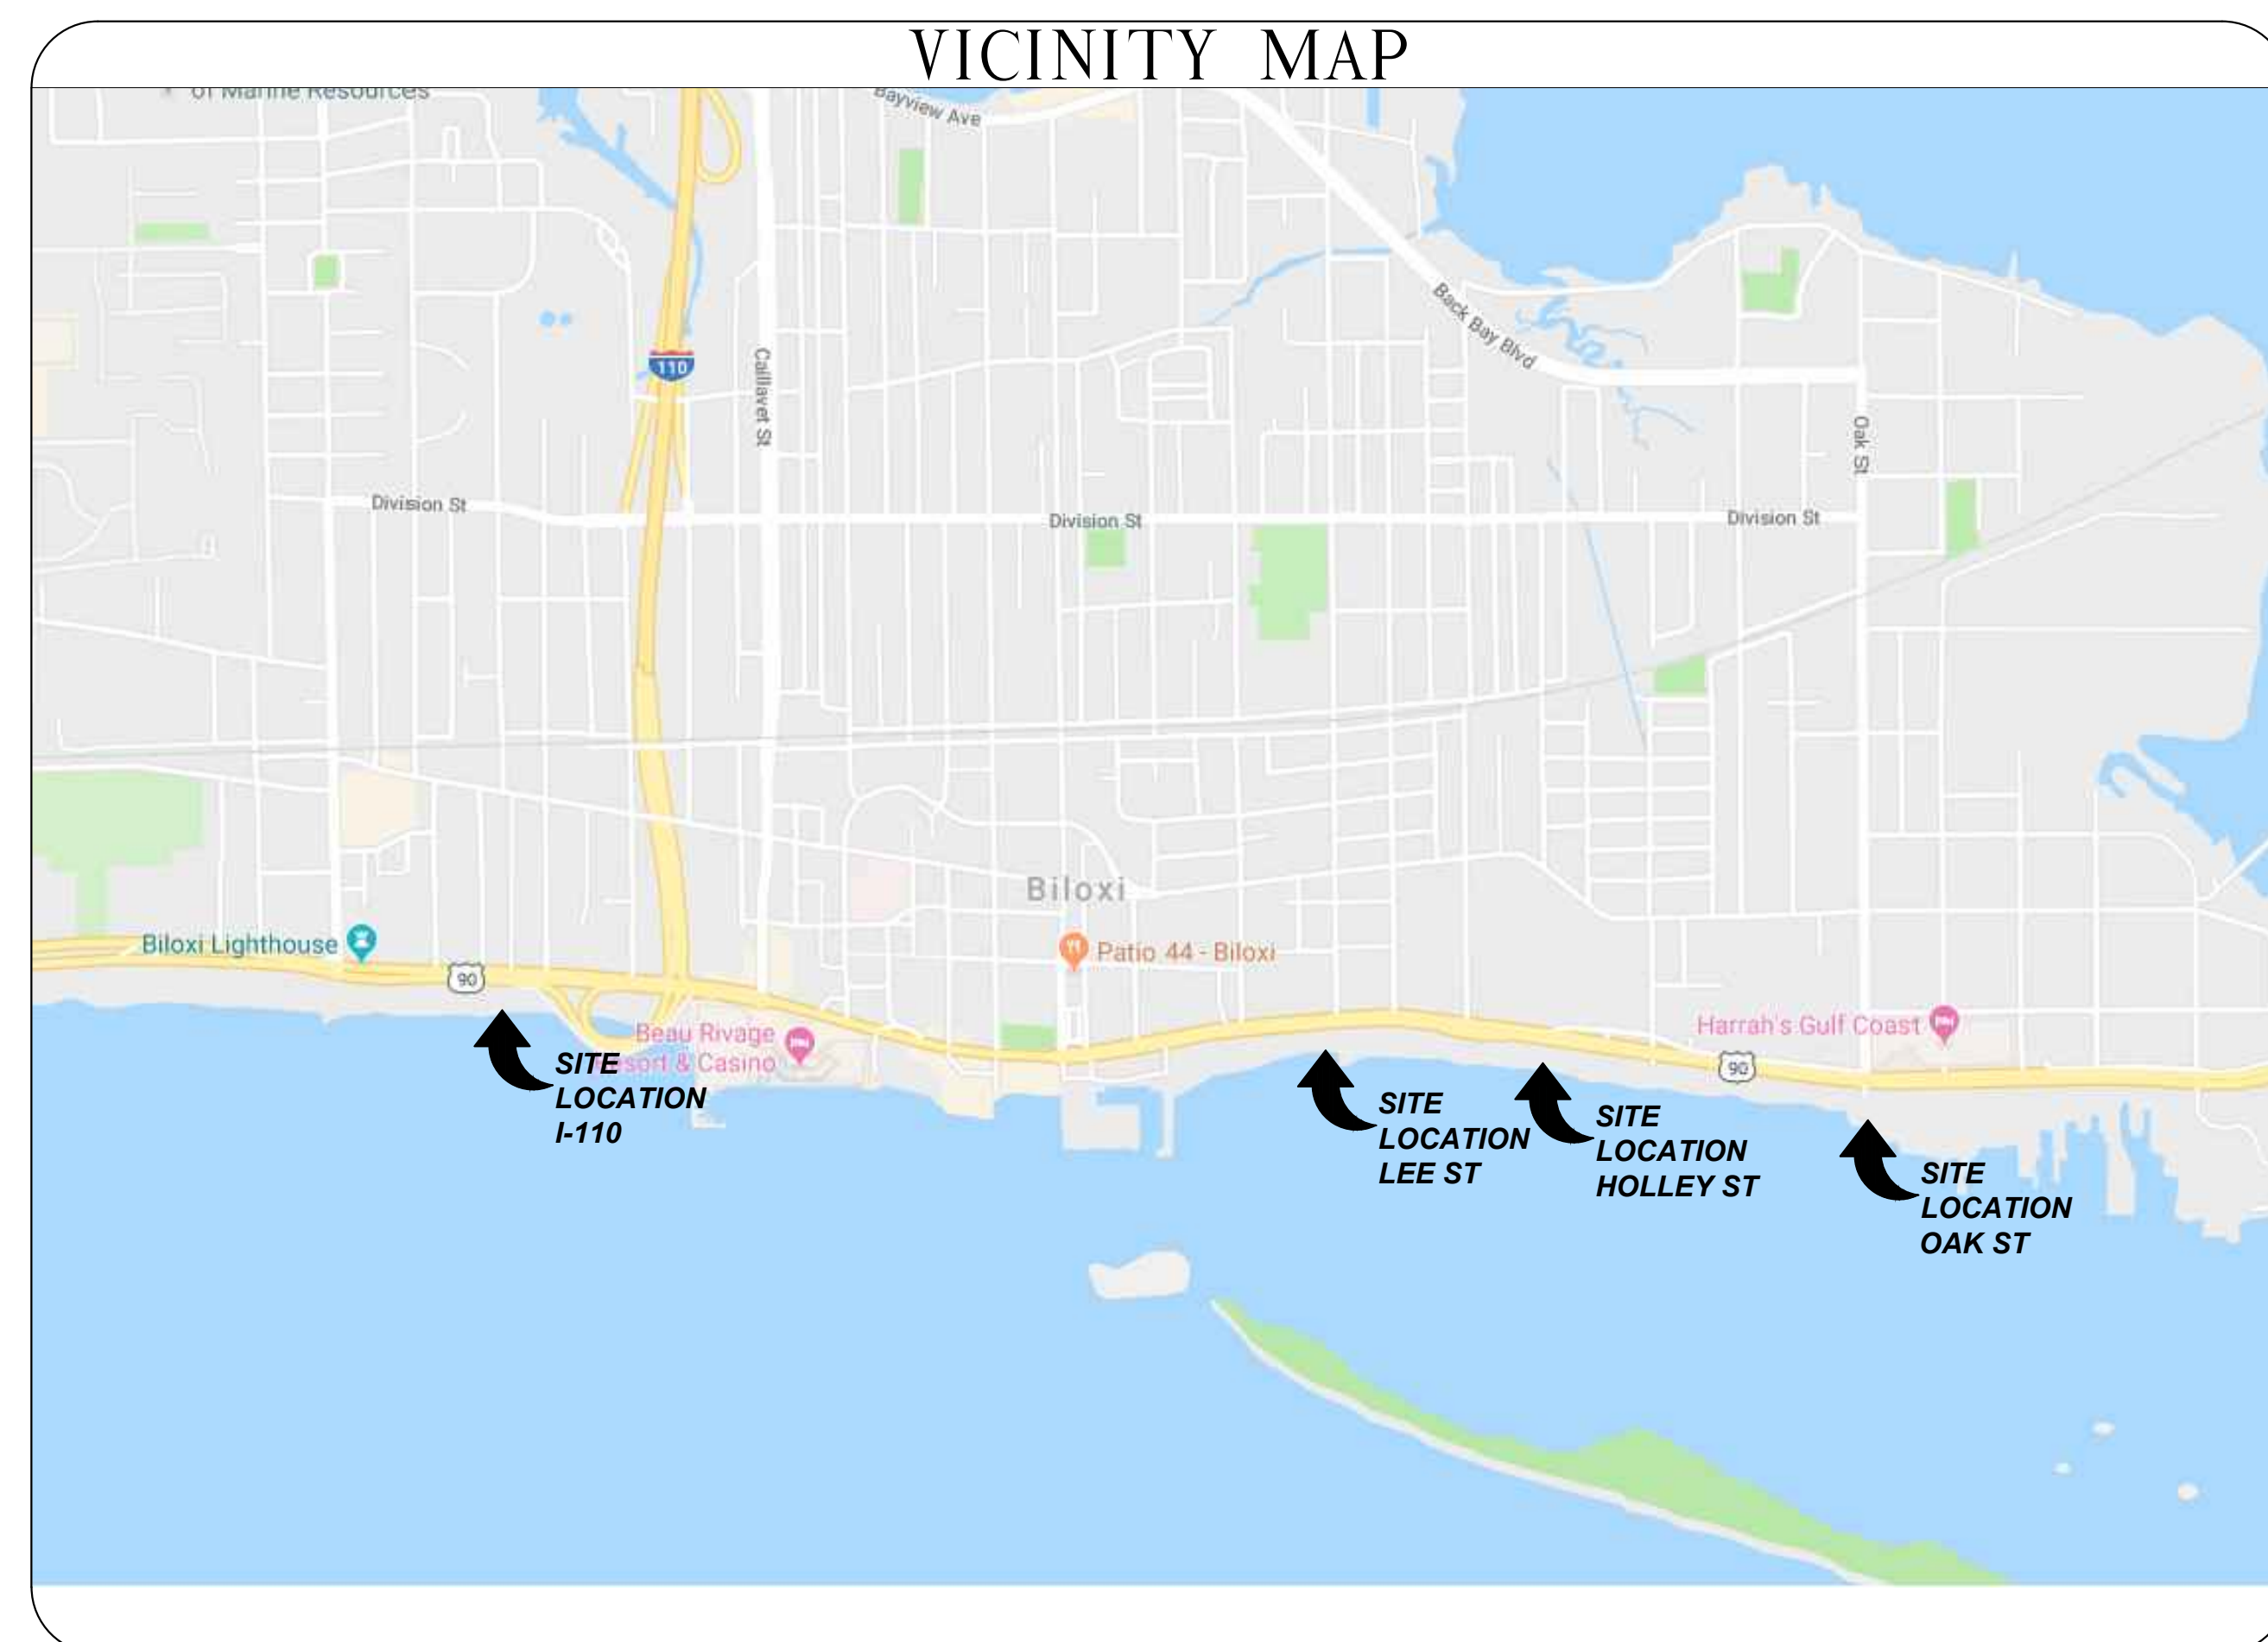


DESIGN PLANS  
FOR  
STORM WATER OUTFALLS  
PHASE I

BILOXI, MISSISSIPPI  
HARRISON COUNTY

DECEMBER 2018

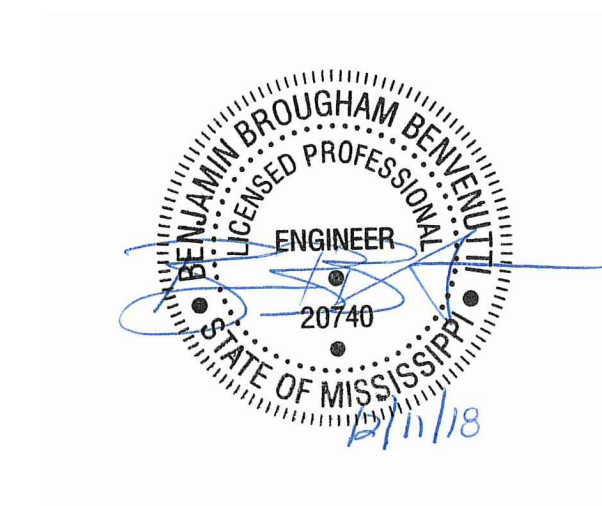

N.T.S.



GENERAL NOTES:

1. TOPOGRAPHIC INFORMATION SHOWN WAS PROVIDED BY TICE ENGINEERING.
2. THE INFORMATION PROVIDED IN THESE PLANS IS SOLELY TO ASSIST THE CONTRACTOR IN ASSESSING THE NATURE AND EXTENT OF CONDITIONS WHICH WILL BE ENCOUNTERED DURING THE COURSE OF THE WORK. THE CONTRACTOR IS DIRECTED PRIOR TO BIDDING, TO CONDUCT WHATEVER INVESTIGATIONS DEEMED NECESSARY TO ARRIVE AT HIS/HER OWN CONCLUSION REGARDING THE ACTUAL CONDITIONS THAT WILL BE ENCOUNTERED, AND UPON WHICH HIS/HER BID WILL BE BASED.
3. CONTRACTOR SHALL BE RESPONSIBLE FOR CLEANING UP ALL THE MATERIAL OFF THE STREET AND RIGHT OF WAY DAILY AS A RESULT OF ITS CONSTRUCTION ACTIVITIES DURING THE CONTRACT.
4. CONTRACTOR SHALL NOT ACCESS OR PLACE ANY MATERIAL ON PRIVATE PROPERTY WITHOUT WRITTEN PERMISSION FROM THE PROPERTY OWNER.
5. IT IS THE CONTRACTOR'S RESPONSIBILITY TO DETERMINE AND SECURE A LAY DOWN YARD FOR MATERIAL AND EQUIPMENT, AS WELL AS CONTRACTOR FACILITIES, IF NECESSARY. FINAL LOCATION TO BE COORDINATED WITH OWNER.
6. ALL WORK SHALL BE IN ACCORDANCE WITH THE CONTRACT DOCUMENTS (DRAWINGS, SPECIFICATIONS, ADDENDA, AND CHANGE ORDERS). THE CONTRACTOR SHALL HAVE THE LATEST UPDATED VERSION OF THE PREVIOUSLY NAMED DOCUMENTS AT THE WORK SITE AT ALL TIMES.
7. THE DESIGN ENGINEER IS NOT RESPONSIBLE FOR THE CONSTRUCTION METHODS OR TECHNIQUES, NOR FOR THE EXECUTION OF THE WORK AS SHOWN ON THESE DRAWINGS. THE OWNER AND ENGINEER SHALL NOT BE RESPONSIBLE FOR THE ACTS OR OMISSIONS OF THE CONTRACTOR, SUBCONTRACTORS, OR OTHER PERSON PERFORMING ANY OF THE WORK, OR FOR THE FAILURES OF ANY OF THE CONTRACTORS OR SUBCONTRACTORS TO CARRY OUT THE WORK IN ACCORDANCE WITH THE CONTRACT DOCUMENTS.
8. ANY PROPOSED DEVIATION FOR THE CONTRACT DOCUMENTS BY THE CONTRACTOR, INCLUDING DRAWINGS AND/OR SPECIFICATIONS, MUST BE ACCEPTED BY THE ENGINEER, IN WRITING, PRIOR TO THE WORK BEING DONE. ANY DEVIATIONS PERFORMED WITHOUT THE ENGINEER'S WRITTEN ACCEPTANCE WILL NOT BE PAID FOR AND MAY HAVE TO BE REDONE OR REMOVED AT THE CONTRACTOR'S EXPENSE. IF APPROVED, CONTRACTOR WILL ACCEPT ALL DOWNSTREAM IMPACTS, EITHER FORESEEN OR UNFORESEEN.
9. SOILS EXPLORATION WORK FOR THIS PROJECT WAS PERFORMED BY QES. SOIL EXPLORATION WORK IS SOLELY TO ASSIST BIDDERS IN ASSESSING THE NATURE AND EXTENT OF TESTING PROCEDURES REQUIRED TO MAKE THEIR OWN DETERMINATION OF ACTUAL CONDITIONS WHICH WILL BE ENCOUNTERED DURING THE COURSE OF THE WORK.
10. THE CONTRACTOR SHALL BE RESPONSIBLE FOR FURNISHING ALL REQUIRED TRAFFIC CONTROL DEVICES NEEDED TO PROPERLY EXECUTE THE MDOT TRAFFIC CONTROL PLAN ON C4.0 & C4.1 WITH NO ADDITIONAL COMPENSATION.
11. IT IS THE CONTRACTOR'S RESPONSIBILITY TO COMPLY WITH REQUIREMENTS OF THE OCCUPATIONAL SAFETY AND HEALTH ADMINISTRATION (OSHA) FOR CONSTRUCTION PROJECTS OF THIS TYPE. ANY SAFETY MEASURE OR METHODS OF CONSTRUCTION THAT ARE NECESSARY IN THE CONSTRUCTION OF THIS PROJECT TO COMPLY WITH THOSE REGULATION ARE THE CONTRACTOR'S RESPONSIBILITY.
12. CONTRACTOR SHALL VERIFY ALL DIMENSIONS BEFORE STARTING WORK AND SHALL IMMEDIATELY NOTIFY THE ENGINEER OF ANY DISCREPANCIES.
13. THE ELEVATION OF EXISTING TOPOGRAPHY SHOWN MAY VARY. NOTIFY THE ENGINEER OF ANY DISCREPANCIES PRIOR TO INITIATING CONSTRUCTION.
14. CONTRACTOR SHALL CONTACT THE PROPER UTILITY PRIOR TO PROCEEDING WITH WORK WHICH INVOLVES OR AFFECTS EXISTING FEATURES OR AFFECTS EXISTING UTILITIES.
15. CONTRACTOR SHALL ESTABLISH AND MAINTAIN PROPERTY LINES, CORNERS, EASEMENTS AND EROSION/SEDIMENTATION CONTROL THROUGHOUT THE DURATION OF THE PROJECT. CONTRACTOR SHALL BE RESPONSIBLE FOR REPLACING AND INSTALLING ANY EXISTING SURVEY MONUMENTS REMOVED OR DAMAGED DURING CONSTRUCTION.
16. THE CONTRACTOR IS RESPONSIBLE FOR ALL CITY OF BILOXI PERMITS WHICH ARE REQUIRED PRIOR TO CONSTRUCTION.
17. ALL UTILITIES SHALL BE PROTECTED FROM DAMAGE AS A RESULT OF THE WORK. THE CONTRACTOR SHALL RELOCATE, REPAIR OR REPLACE ANY DAMAGED UTILITIES TO THE SATISFACTION OF THE UTILITY OWNER AND CITY OF BILOXI.
18. DEMOLITION WORK WILL REQUIRE COORDINATION TO MAINTAIN OPERATIONS OF HWY 90 AND MINIMIZE DISTURBANCE TO THE GENERAL PUBLIC. IN GENERAL, EXISTING STRUCTURES AND FACILITIES WHICH ARE TO BE DEMOLISHED ARE SHOWN ON DEMOLITION SHEETS.
19. ALL KNOWN EXISTING BURIED PIPING, ELECTRICAL DUCT BANKS AND OTHER BURIED UTILITIES ARE SHOWN IN THE APPROXIMATE LOCATION AND ARE FOR INFORMATIONAL PURPOSES TO INDICATE THE EXISTENCE OF SUCH UTILITIES. CONTRACTOR SHALL BE RESPONSIBLE FOR LOCATING AND EXPOSING BURIED PIPE, ELECTRICAL DUCT BACK AND OTHER ON SITE UTILITIES PRIOR TO COMMENCING WORK.
20. WHERE CONSTRUCTION DETAILS ARE SHOWN OR NOTED FOR ANY PART OF THE WORK, DETAILS SHALL BE THE SAME AS FOR OTHER SIMILAR WORK.
21. UNLESS DETAILED, SPECIFIED OR INDICATED OTHERWISE, CONSTRUCTION SHALL BE AS INDICATED IN THE APPLICABLE TYPICAL DETAILS AND GENERAL NOTES. TYPICAL DETAILS ARE MEANT TO APPLY EVEN THOUGH NOT REFERENCED AT SPECIFIC LOCATIONS OR IN SPECIFIC DRAWINGS.
22. CONTRACTOR MUST CALL 811, MISSISSIPPI ONE CALL, PRIOR TO COMMENCING WORK.
23. CONTRACTOR SHALL TAKE PRECAUTION WHEN WORKING IN THE PRESENCE OF OVERHEAD UTILITY LINES. CONTRACTOR SHALL BE RESPONSIBLE FOR THE BRACING AND PROTECTION OF THE OVERHEAD POWER LINES AND UTILITY POLES. CONTRACTOR SHALL BE RESPONSIBLE FOR COORDINATION WITH MS POWER AND ANY ASSOCIATED FEES REQUIRED TO MAINTAIN POWER SERVICES TO ADJACENT PROPERTY OWNERS.
24. ALL AREAS DISTURBED DURING CONSTRUCTION SHALL BE RESTORED TO PRECONSTRUCTION CONDITIONS AT NO ADDITIONAL COST TO THE OWNER.
25. ALL WORK DETAILED IN THE PLANS AND SPECIFICATIONS SHALL BE COMPLETED BY THE CONTRACTOR REGARDLESS IF A SPECIFIC PAY ITEM IS IDENTIFIED FOR EACH WORK ITEM OR NOT. IF A PAY ITEM IS NOT IDENTIFIED FOR THE WORK ITEM DETAILED IN THE CONTRACT DOCUMENTS, THE COST TO COMPLETE THAT WORK SHALL BE ABSORBED IN THE CONTRACTORS OVERALL COST.


INDEX OF SHEETS

- T1.0 COVER SHEET
- G1.0 GENERAL NOTES & INDEX
- C1.0 EXISTING CONDITIONS - HOLLEY ST
- C1.1 EXISTING CONDITIONS - LEE ST
- C1.2 EXISTING CONDITIONS - I-110
- C1.3 EXISTING CONDITIONS - OAK ST
- C2.0 SITE PLAN - HOLLEY ST
- C2.1A PROFILE VIEW - HOLLEY ST EAST
- C2.1B PROFILE VIEW - HOLLEY ST WEST
- C2.2 SITE PLAN - LEE ST
- C2.3 PROFILE VIEW - LEE ST
- C2.4 SITE PLAN - I-110
- C2.5 PROFILE VIEW - I-110
- C2.6 SITE PLAN - OAK ST
- C2.7 PROFILE VIEW - OAK ST
- C3.0 CIVIL DETAILS
- C3.1 CIVIL DETAILS
- C3.2 CIVIL DETAILS
- C3.3 CIVIL DETAILS
- C3.4 CIVIL DETAILS
- C4.0 LANE CLOSURE DETAILS
- C4.1 LANE CLOSURE DETAILS
- S1.0 LEGEND, NOTES AND ABBREVIATIONS
- S2.0 CONSTRUCTION DETAILS
- S2.1 JOINT PLAN
- S2.2 MATCHLINE SECTION
- S2.3 MATCHLINE SECTION
- S2.4 MATCHLINE SECTION
- A-001 OUTFALLS PLAN & ELEVATION-LEE STREET
- A-002 OUTFALLS PLAN & ELEVATION-HOLLEY STREET
- A-003 OUTFALLS PLAN & ELEVATION-I-110
- A-211 PANEL ELEVATIONS
- A-212 PANEL ELEVATIONS
- A-213 PANEL ELEVATIONS
- A-214 PANEL ELEVATIONS
- A-301 SECTION DETAILS
- A-701 RAILING DETAILS



CIVIL AND ENVIRONMENTAL

2510 14TH STREET, SUITE 1010  
GULFPORT, MISSISSIPPI 39501  
Office: (228)396-0486

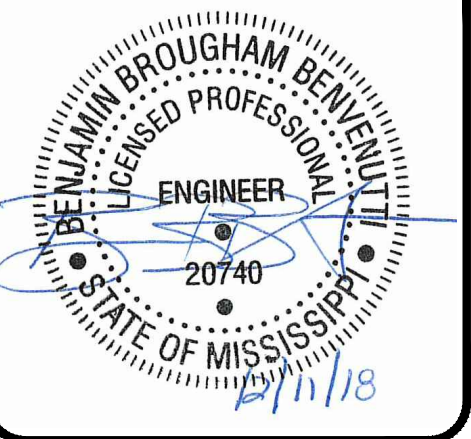

NO.	DATE	REVISION / ISSUE				

STORMWATER OUTFALLS -  
PHASE I

GENERAL  
NOTES & INDEX

DATE  
12-11-18



SCALE  
N.T.S.

DRAWN  
BY TMK

PROJECT  
NO. -

SHEET NUMBER

G1.0

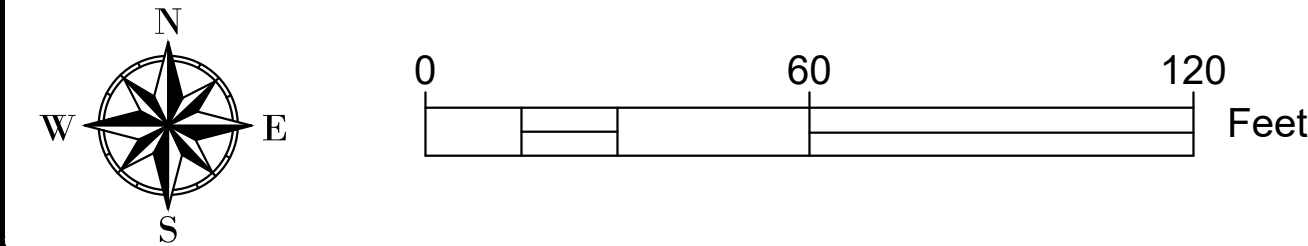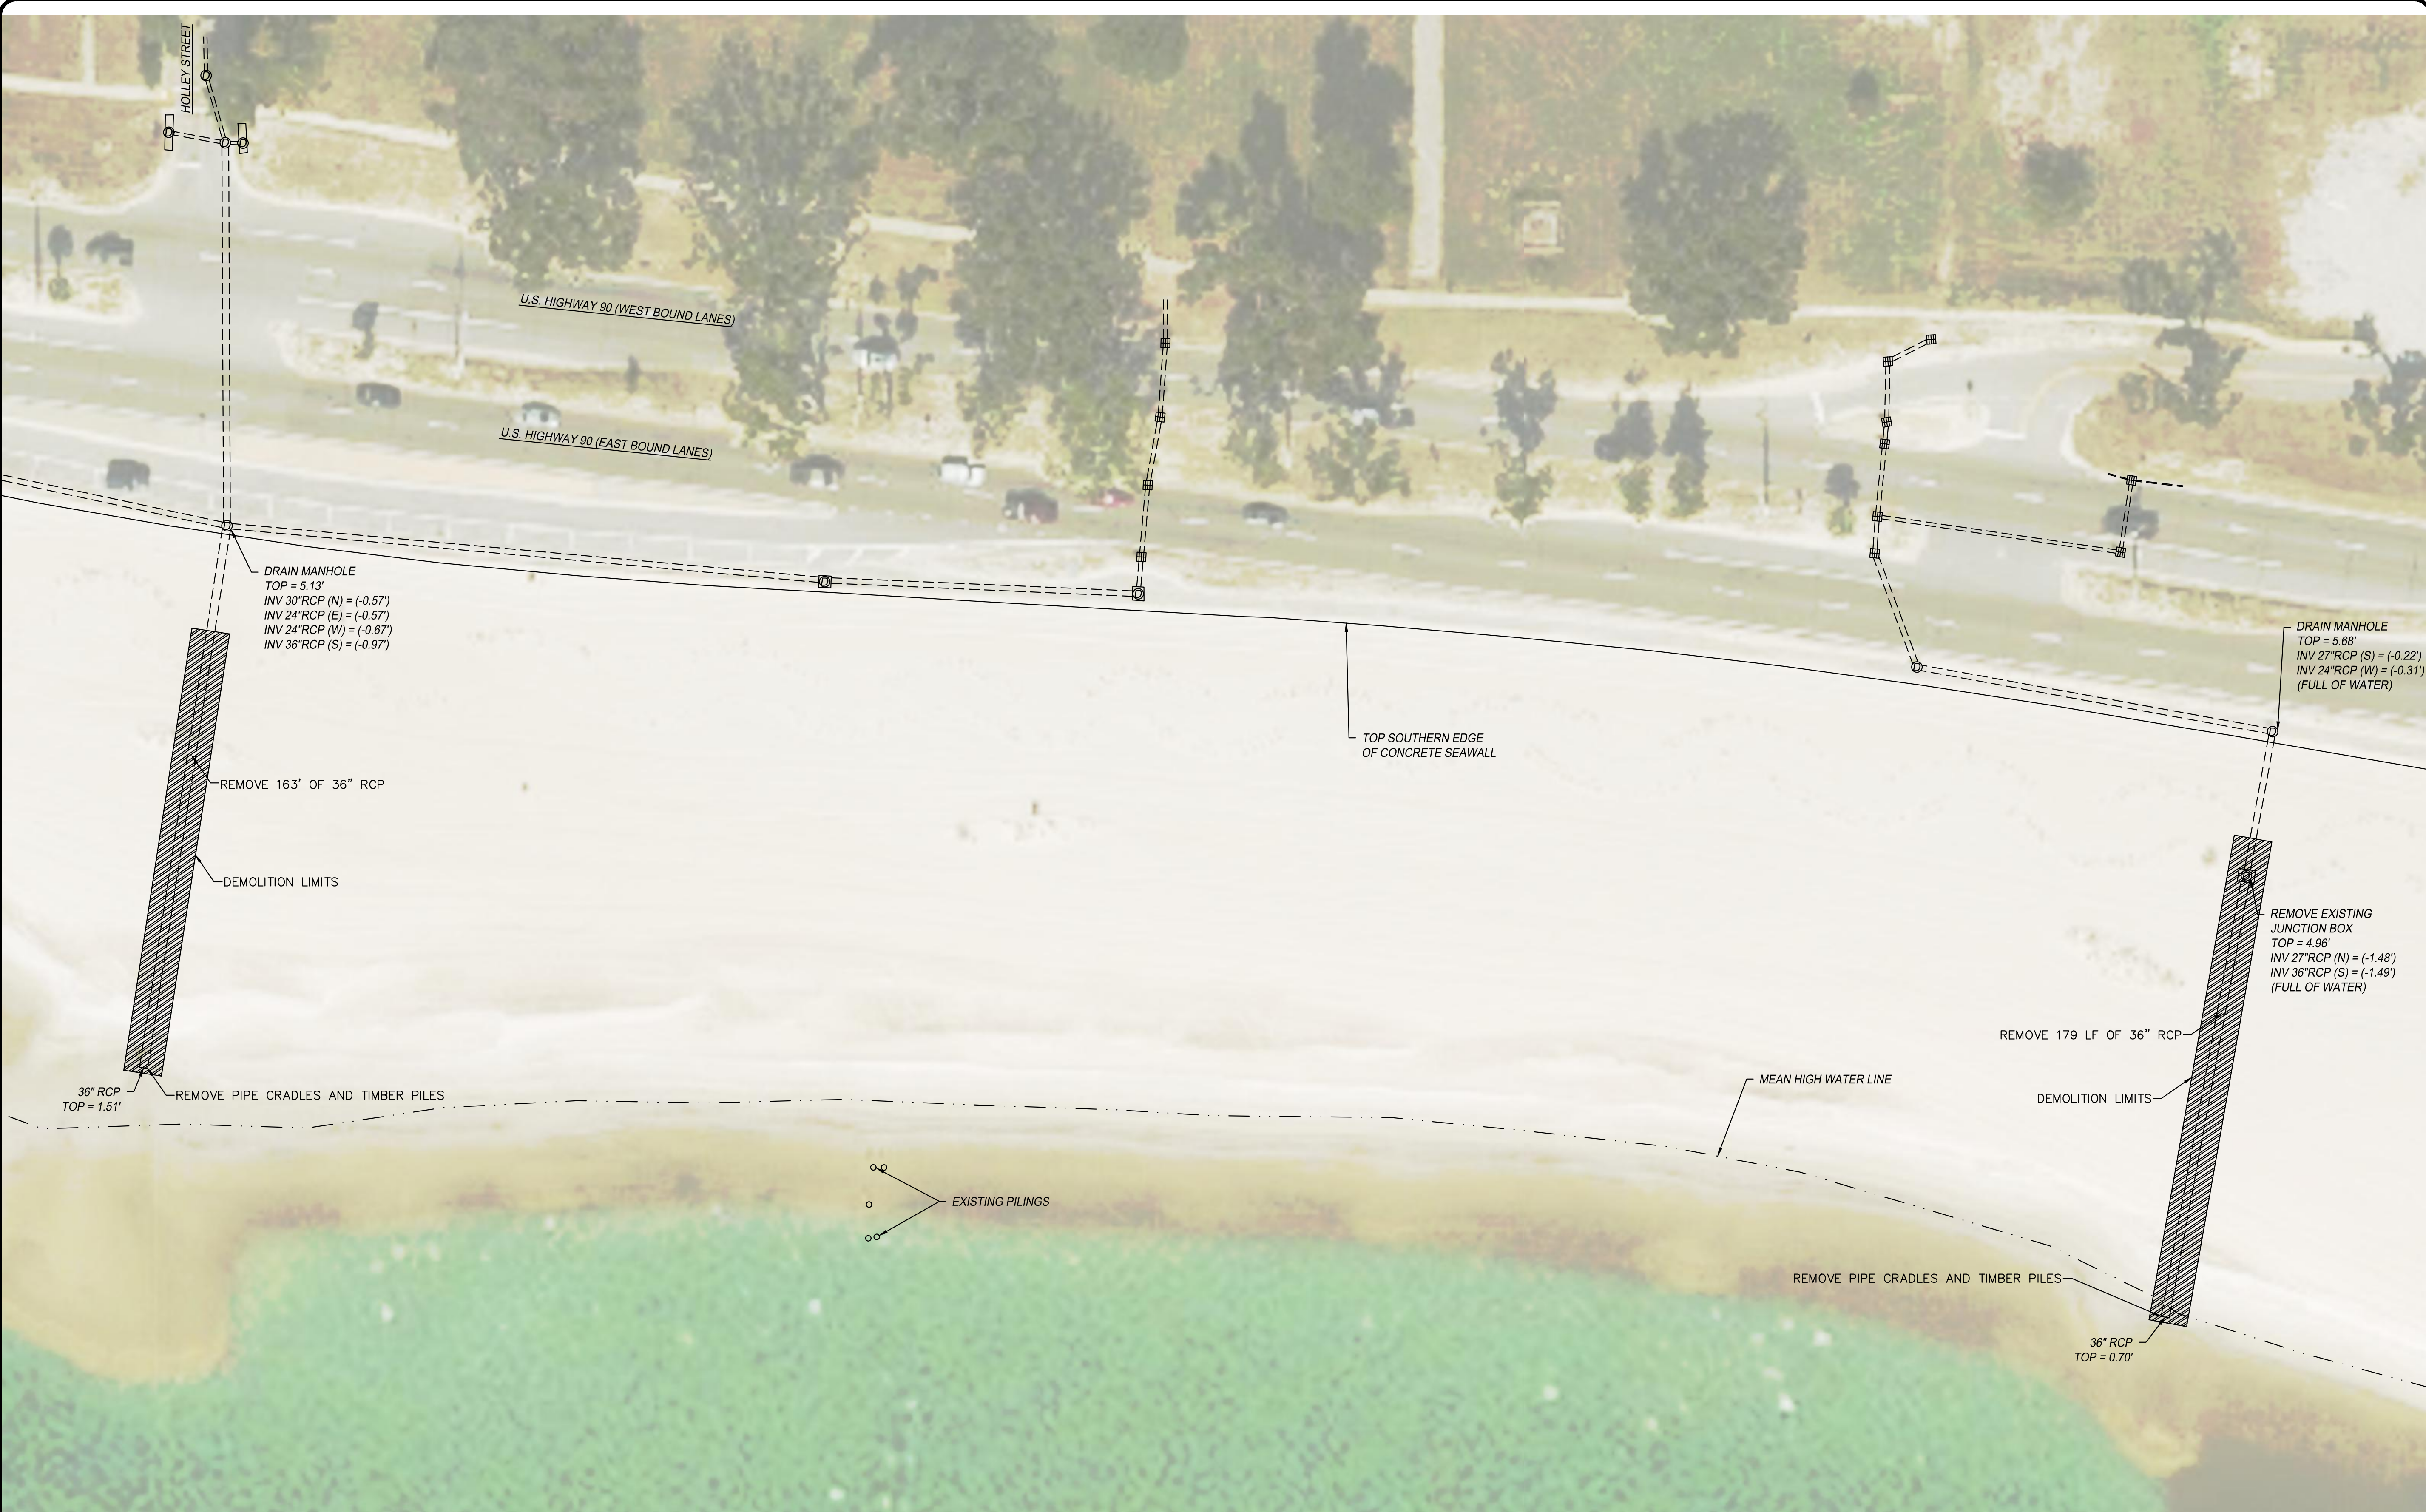

- DEMOLITION NOTES:**
1. ALL CONCRETE PIPE AND STRUCTURES TO BE REMOVED DURING DEMOLITION SHALL BE DELIVERED TO MDMR STORAGE YARD LOCATED ON REICHOLD RD IN GULFPORT, MS OR REMOVED AND DISPOSED OF AT CONTRACTORS EXPENSE AS DIRECTED BY ENGINEER. NO SEPARATE PAYMENT SHALL BE PROVIDED.
  2. CONTRACTOR SHALL REPAIR AT HIS OWN EXPENSE ANY DAMAGE TO ROADWAYS, PARKING LOTS, STRUCTURES AND OTHER IMPROVEMENTS NOT SHOWN TO BE REMOVED.
  3. TIMBER PILES SHALL BE REMOVED TO A MINIMUM ELEVATION OF -10.00.



NO.	DATE	REVISION / ISSUE				

**STORMWATER OUTFALLS -  
PHASE I**

<b>EXISTING CONDITIONS AND DEMOLITION PLAN - HOLLEY ST</b>	
DATE <b>12-11-18</b>	SHEET NUMBER
SCALE <b>1"=30'</b>	<b>C1.0</b>
DRAWN BY <b>TMK</b>	
CHECKED BY <b>BBB</b>	
PROJECT NO. <b>-</b>	



\* NOTE:  
LOCATION OF DRAINAGE STRUCTURE,  
AND INVERTS OF PIPES, ARE CALCULATED  
FROM AS-BUILT PLANS AND PIPE GRADES  
OBTAINED IN THE FIELD

\* JUNCTION BOX  
(APPROXIMATE LOCATION)  
INV 33"RCP (S) (WEST PIPE) = (-0.7' ±) \*  
INV 33"RCP (S) (EAST PIPE) = (-0.6' ±) \*  
INV 30"RCP (N) = UNKNOWN  
INV 24"RCP (E) = UNKNOWN  
INV 24"RCP (W) = UNKNOWN

DRAIN MANHOLE  
TOP = 6.77'  
INV 21"RCP (N) = 1.87'  
INV 24"RCP (W) = 1.77'

TOP SOUTHERN EDGE  
OF CONCRETE SEAWALL

REMOVE 161 LF OF DOUBLE 36" RCP


DEMOLITION LIMITS

REMOVE PIPE CRADLES AND TIMBER PILES


MEAN HIGH WATER LINE

33" RCP  
TOP = 0.75'

33" RCP  
TOP = 0.86'

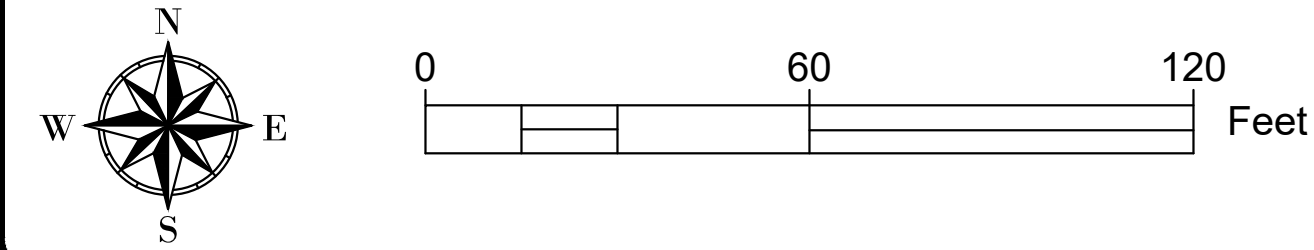

- DEMOLITION NOTES:
1. ALL CONCRETE PIPE AND STRUCTURES TO BE REMOVED DURING DEMOLITION SHALL BE DELIVERED TO MDMR STORAGE YARD LOCATED ON REICHOLD RD IN GULFPORT, MS OR REMOVED AND DISPOSED OF AT CONTRACTORS EXPENSE AS DIRECTED BY ENGINEER. NO SEPARATE PAYMENT SHALL BE PROVIDED.
  2. CONTRACTOR SHALL REPAIR AT HIS OWN EXPENSE ANY DAMAGE TO ROADWAYS, PARKING LOTS, STRUCTURES AND OTHER IMPROVEMENTS NOT SHOWN TO BE REMOVED.
  3. TIMBER PILES SHALL BE REMOVED TO A MINIMUM ELEVATION OF -10.00.

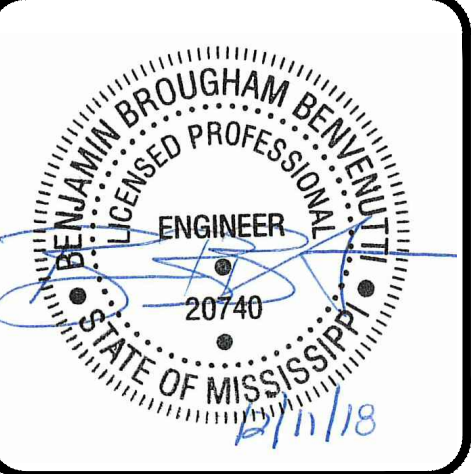


NO.	REVISION / ISSUE				
	DATE				

STORMWATER OUTFALLS -  
PHASE I

EXISTING  
CONDITIONS AND  
DEMOLITION PLAN -  
LEE ST

DATE 12-11-18	SHEET NUMBER
SCALE 1"=30'	C1.1
DRAWN BY TMK	
CHECKED BY BBB	
PROJECT NO.	

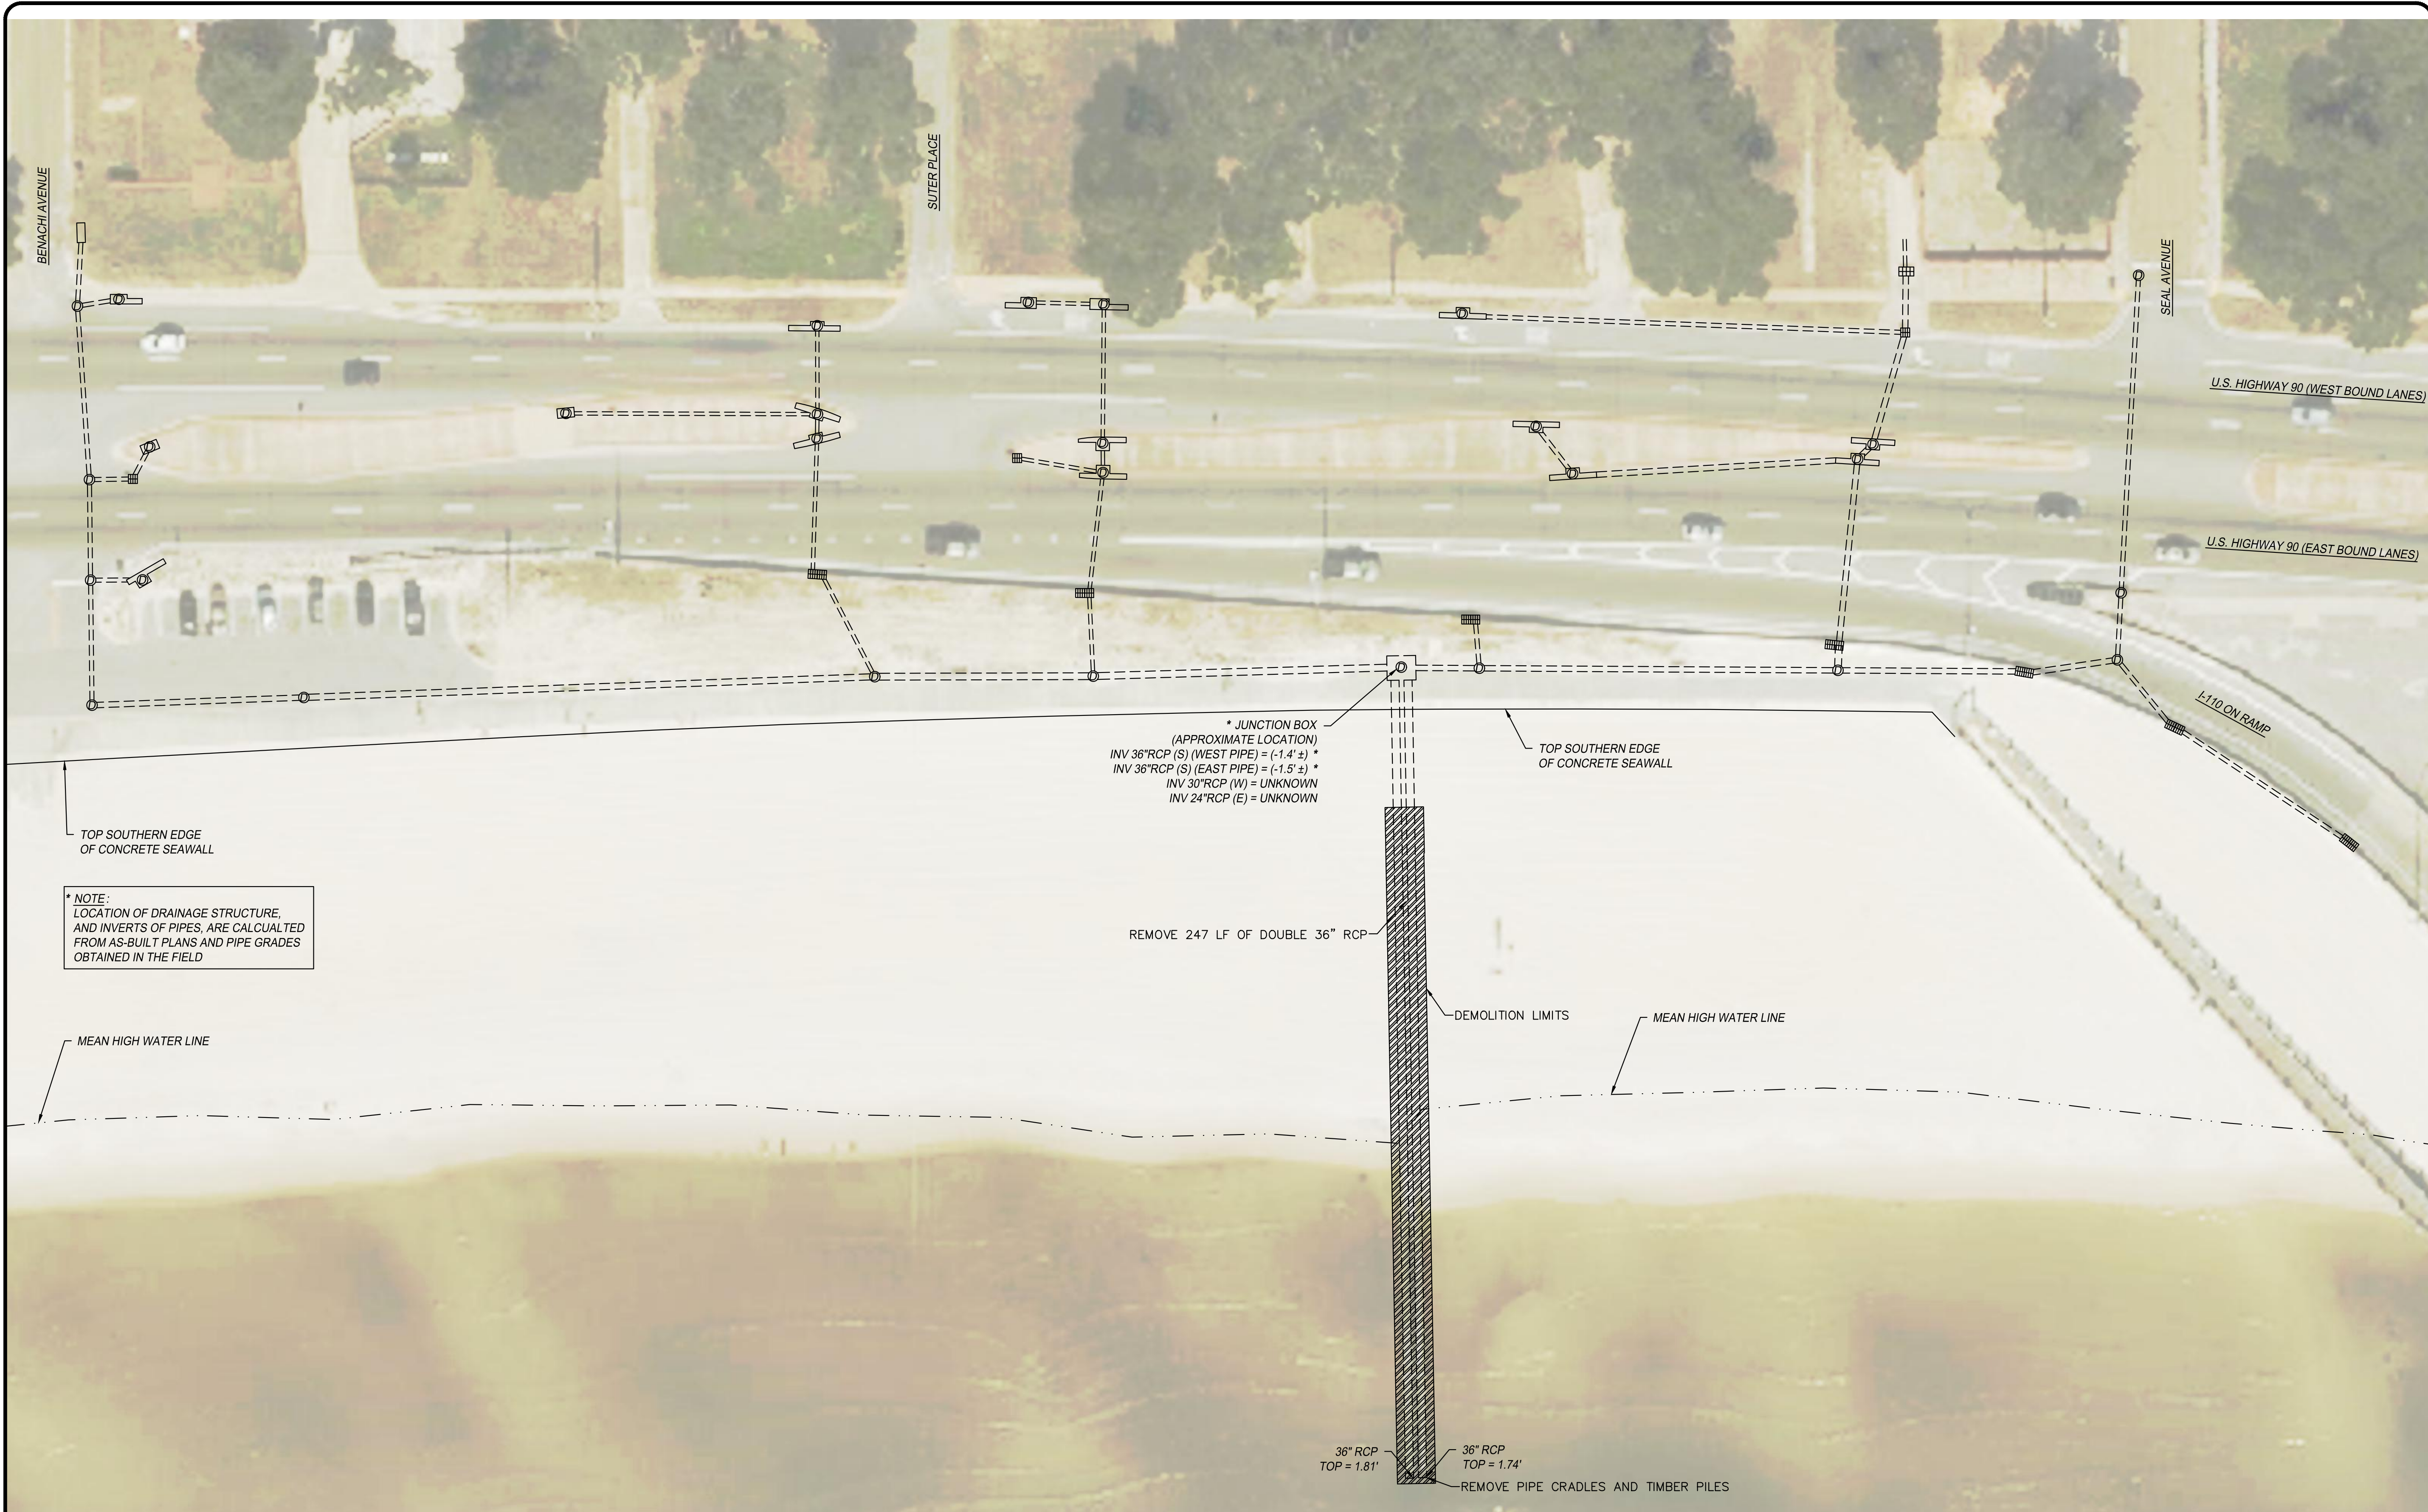

\* NOTE:  
LOCATION OF DRAINAGE STRUCTURE,  
AND INVERTS OF PIPES, ARE CALCULATED  
FROM AS-BUILT PLANS AND PIPE GRADES  
OBTAINED IN THE FIELD

\* JUNCTION BOX  
(APPROXIMATE LOCATION)  
INV 36"RCP (S) (WEST PIPE) = (-1.4' ±) \*  
INV 36"RCP (S) (EAST PIPE) = (-1.5' ±) \*  
INV 30"RCP (W) = UNKNOWN  
INV 24"RCP (E) = UNKNOWN

TOP SOUTHERN EDGE  
OF CONCRETE SEAWALL

REMOVE 247 LF OF DOUBLE 36" RCP



DEMOLITION LIMITS

MEAN HIGH WATER LINE

36" RCP  
TOP = 1.81'


36" RCP  
TOP = 1.74'

REMOVE PIPE CRADLES AND TIMBER PILES

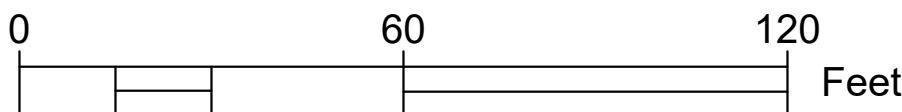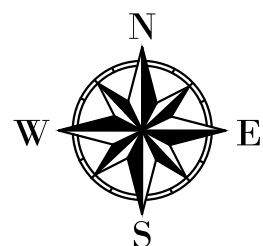

DEMOLITION NOTES:



1. ALL CONCRETE PIPE AND STRUCTURES TO BE REMOVED DURING DEMOLITION SHALL BE DELIVERED TO MDMR STORAGE YARD LOCATED ON REICHOLD RD IN GULFPORT, MS OR REMOVED AND DISPOSED OF AT CONTRACTORS EXPENSE AS DIRECTED BY ENGINEER. NO SEPARATE PAYMENT SHALL BE PROVIDED.
2. CONTRACTOR SHALL REPAIR AT HIS OWN EXPENSE ANY DAMAGE TO ROADWAYS, PARKING LOTS, STRUCTURES AND OTHER IMPROVEMENTS NOT SHOWN TO BE REMOVED.
3. TIMBER PILES SHALL BE REMOVED TO A MINIMUM ELEVATION OF -10.00.

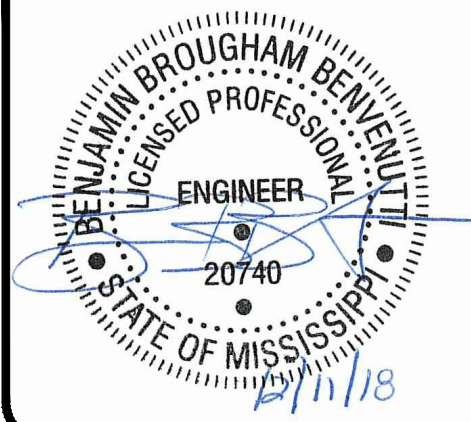

NO.	DATE	REVISION / ISSUE

**STORMWATER OUTFALLS -  
PHASE I**

EXISTING CONDITIONS AND DEMOLITION PLAN - I-110	
DATE 12-11-18	SHEET NUMBER
SCALE 1"=30'	<b>C1.2</b>
DRAWN BY TMK	
CHECKED BY BBB	
PROJECT NO.	

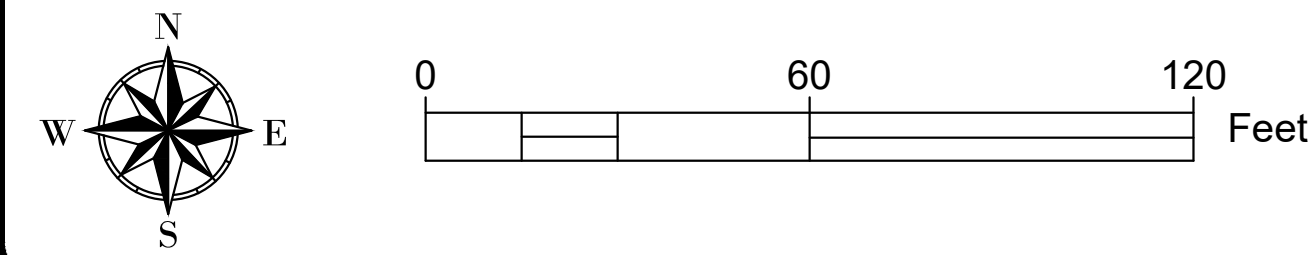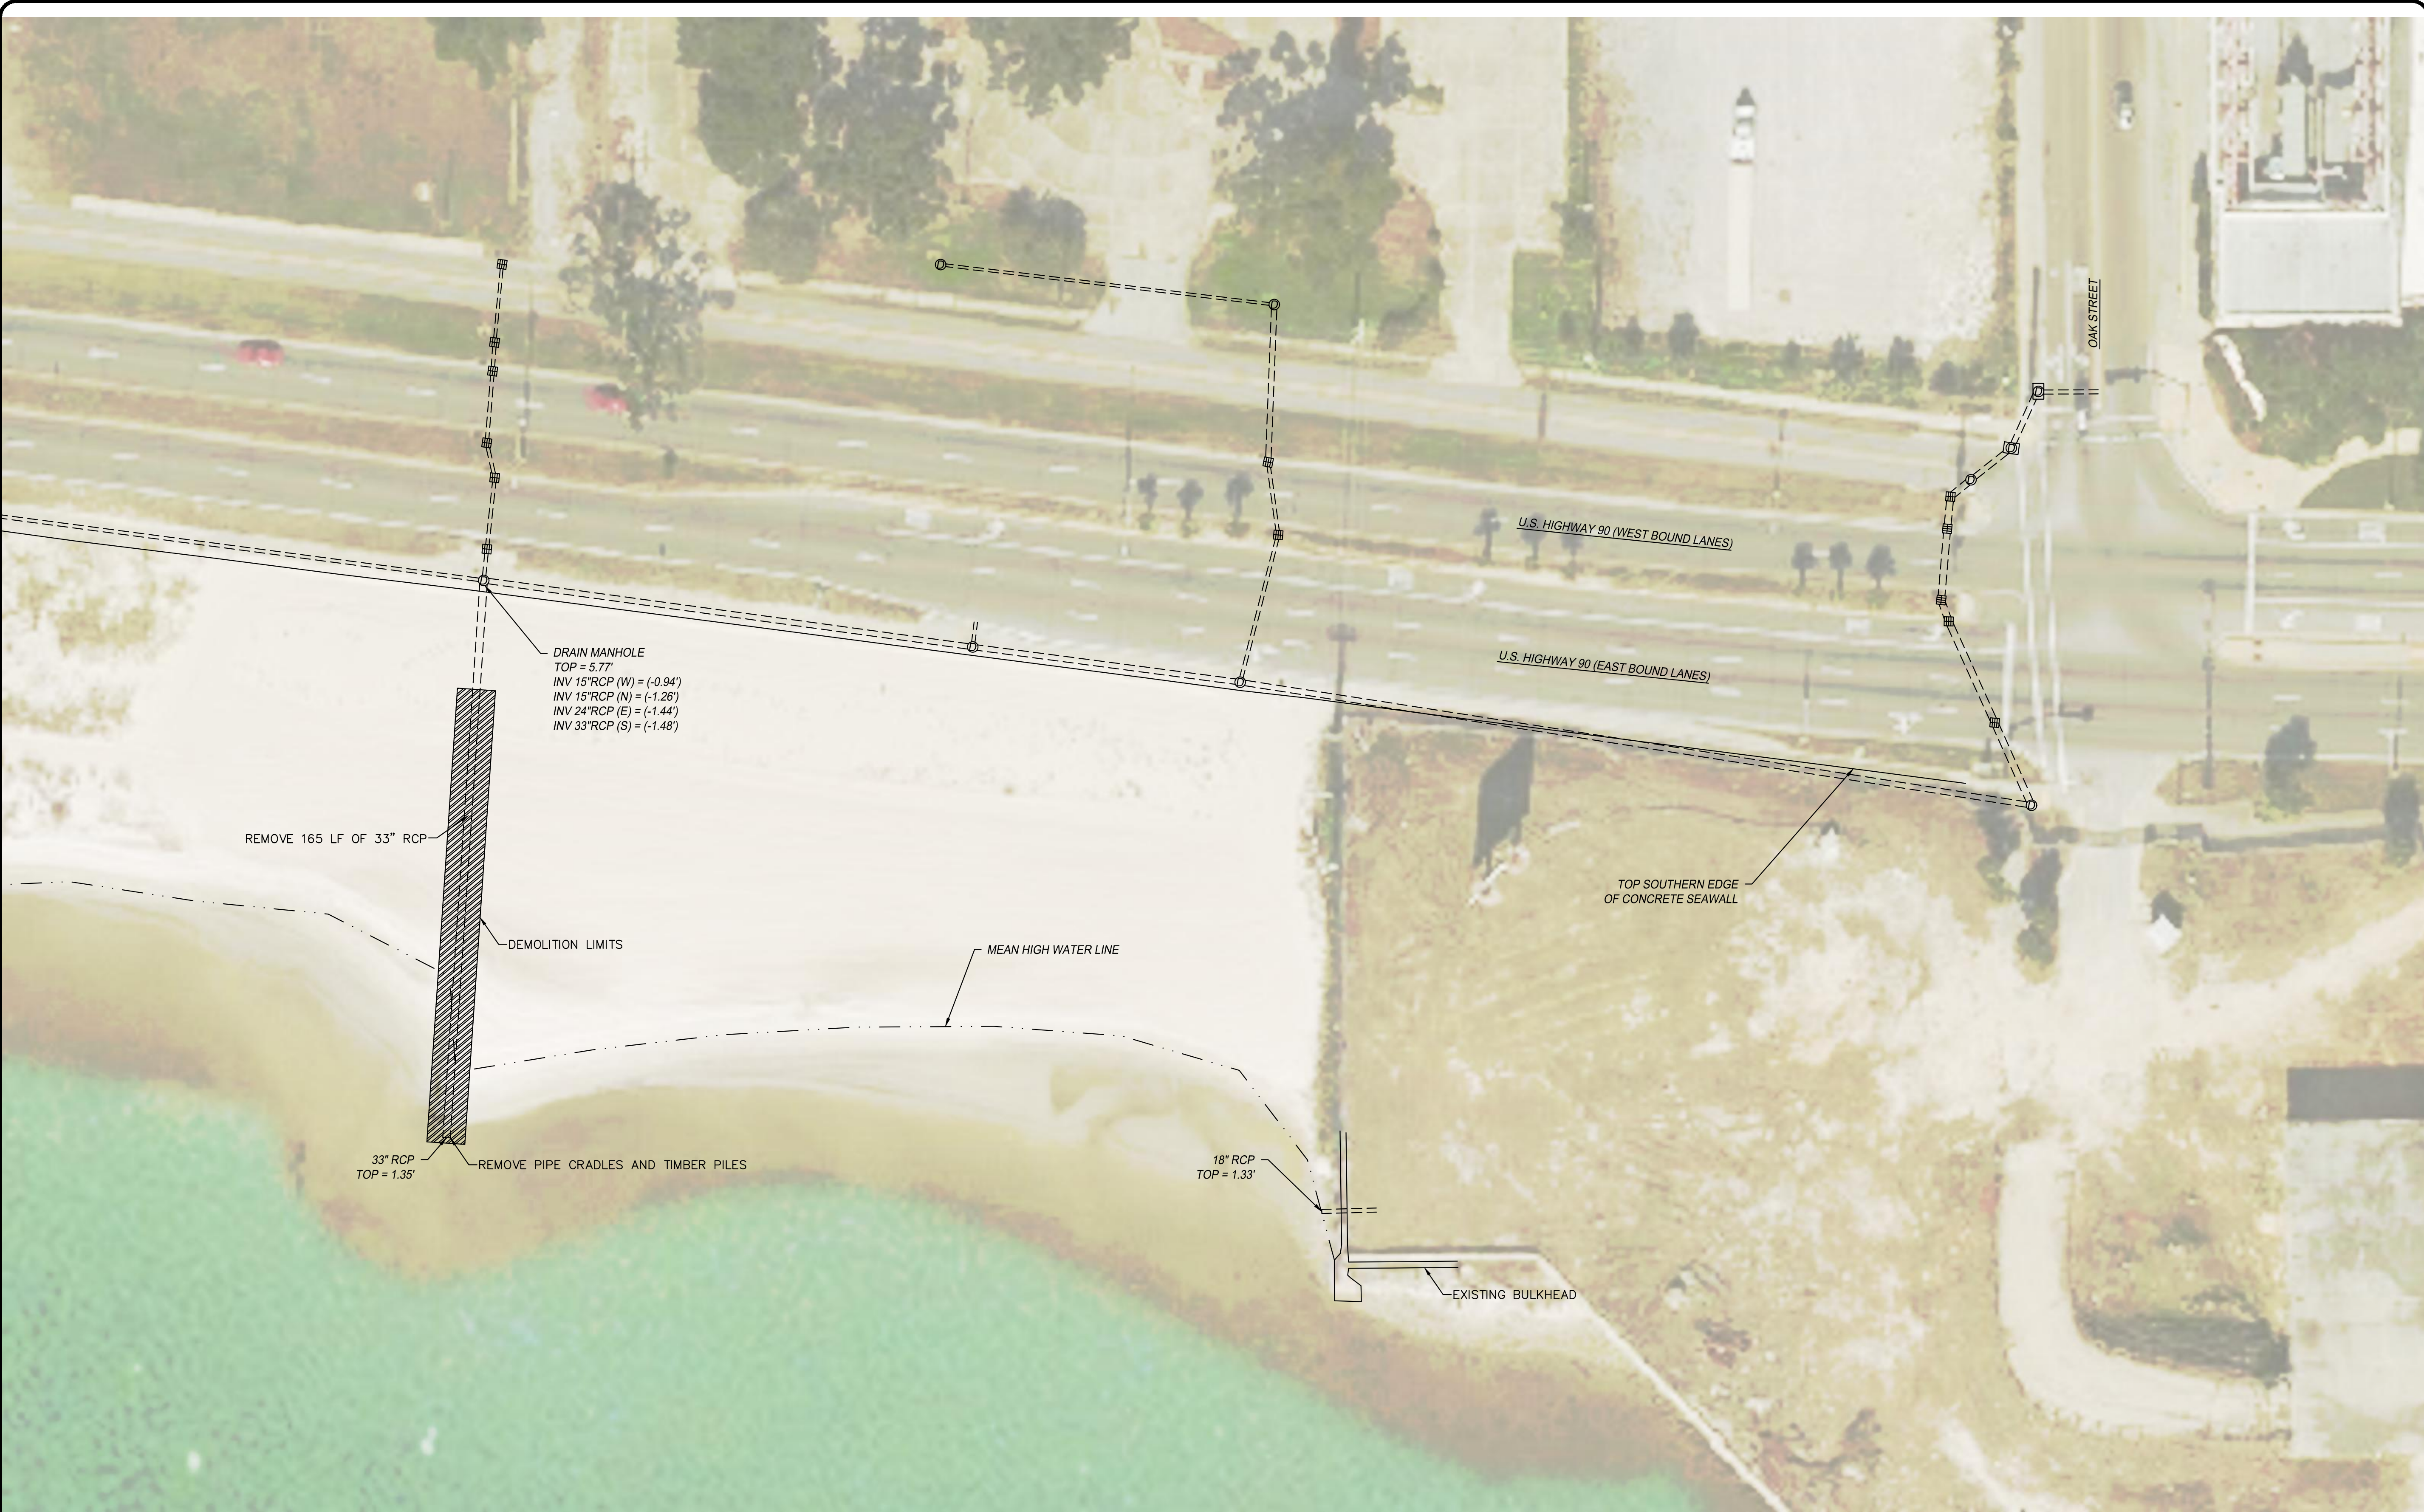


**DEMOLITION NOTES:**

1. ALL CONCRETE PIPE AND STRUCTURES TO BE REMOVED DURING DEMOLITION SHALL BE DELIVERED TO MDMR STORAGE YARD LOCATED ON REICHOLD RD IN GULFPORT, MS OR REMOVED AND DISPOSED OF AT CONTRACTORS EXPENSE AS DIRECTED BY ENGINEER. NO SEPARATE PAYMENT SHALL BE PROVIDED.
2. CONTRACTOR SHALL REPAIR AT HIS OWN EXPENSE ANY DAMAGE TO ROADWAYS, PARKING LOTS, STRUCTURES AND OTHER IMPROVEMENTS NOT SHOWN TO BE REMOVED.
3. TIMBER PILES SHALL BE REMOVED TO A MINIMUM ELEVATION OF -10.00.



**COVINGTON**  
CIVIL AND ENVIRONMENTAL  
2510 14TH STREET, SUITE 1010  
GULFPORT, MISSISSIPPI 39501  
Office: (228)396-0486

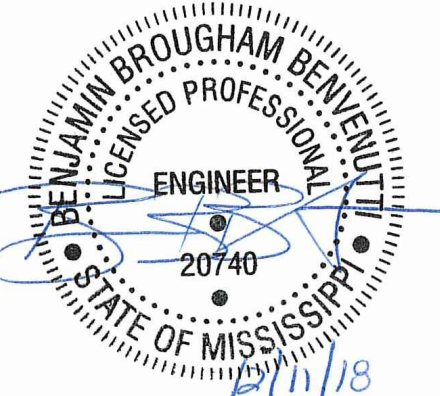

11/18

NO.	DATE	REVISION / ISSUE			

STORMWATER OUTFALLS -  
PHASE I

EXISTING  
CONDITIONS AND  
DEMOLITION PLAN -  
OAK ST

DATE  
12-11-18




SCALE  
1"=30'

DRAWN  
BY TMK

CHECKED  
BY BBB


PROJECT  
NO. -

SHEET NUMBER  
C1.3

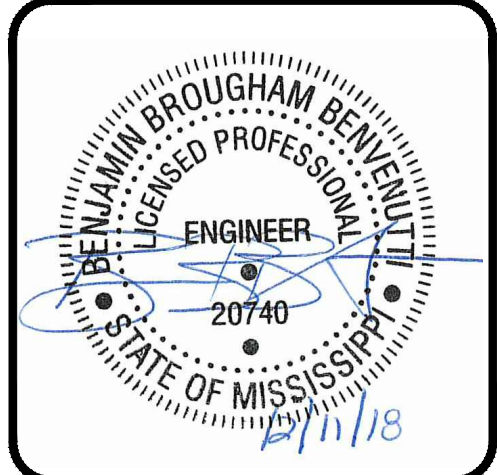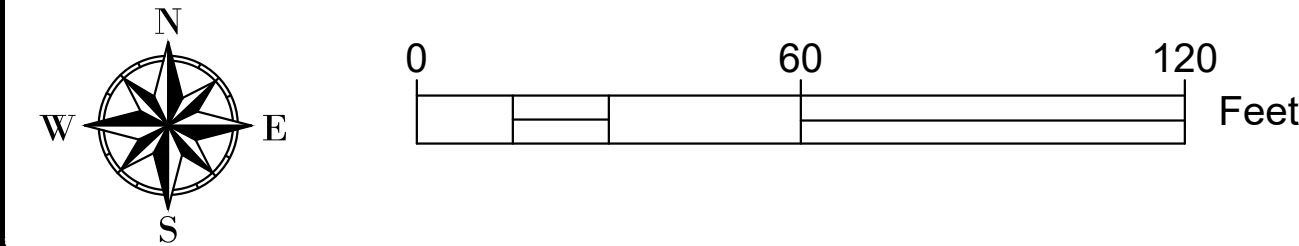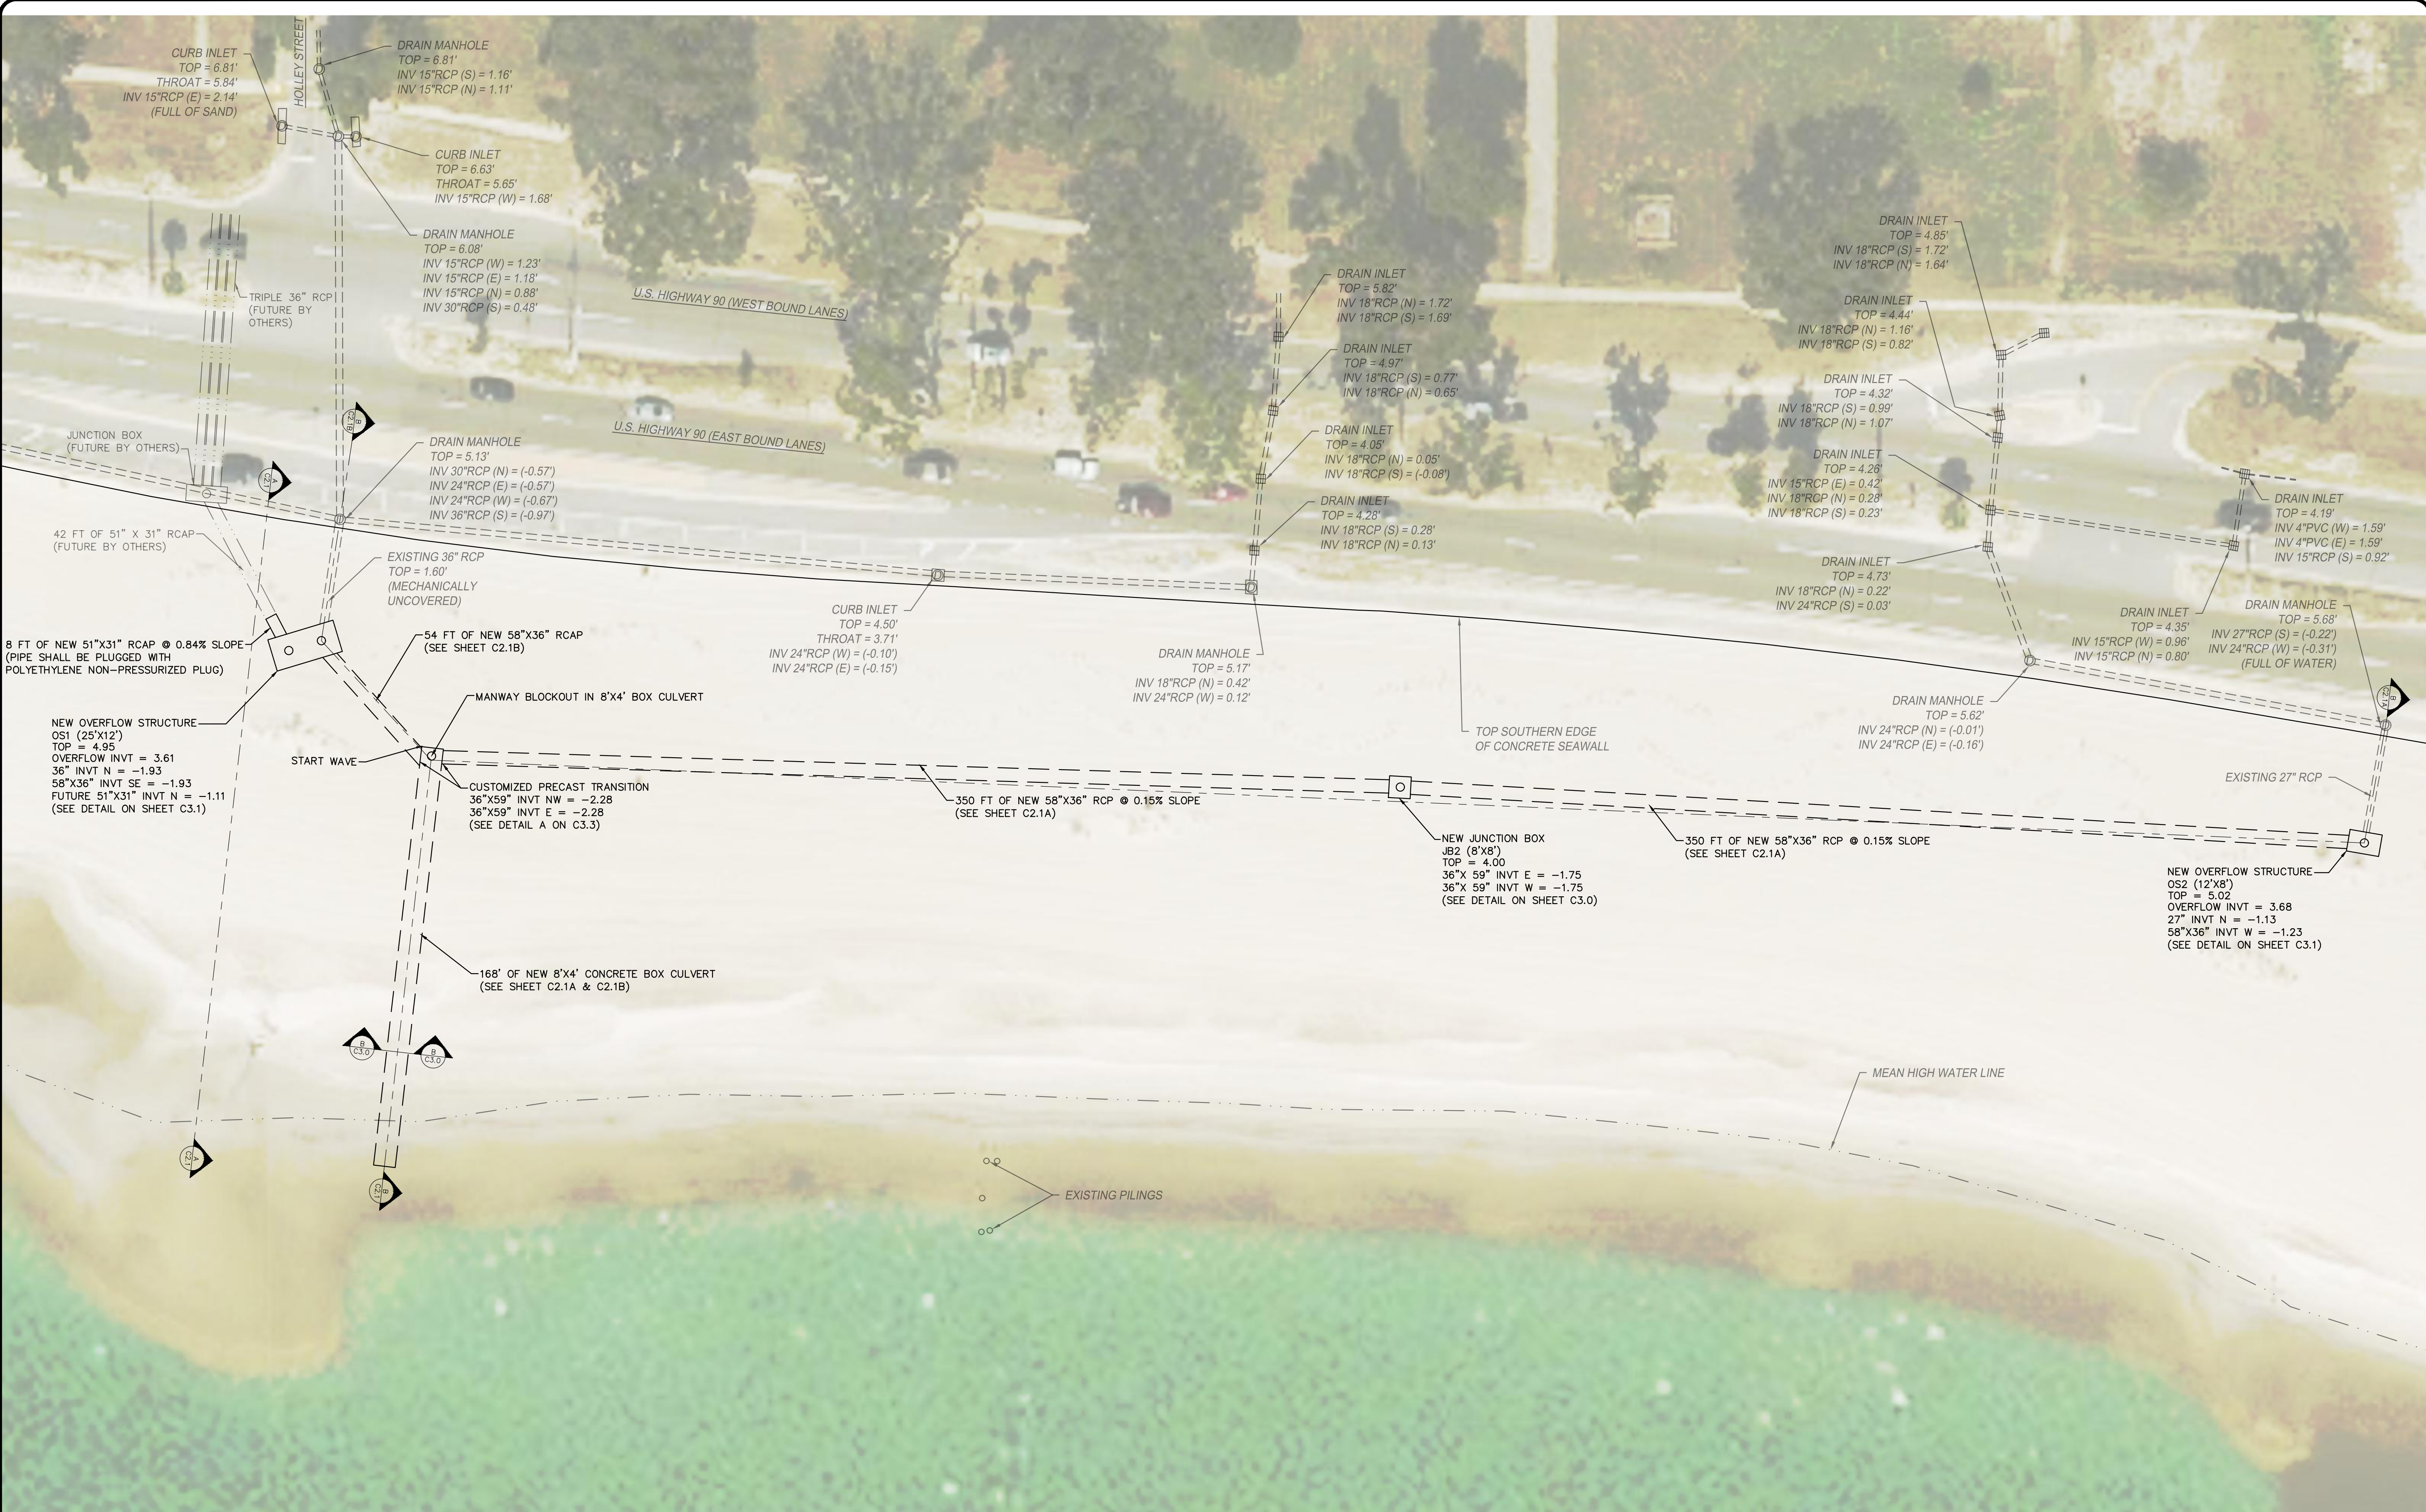


REVISION / ISSUE		DATE	
NO.			

STORMWATER OUTFALLS -  
PHASE I


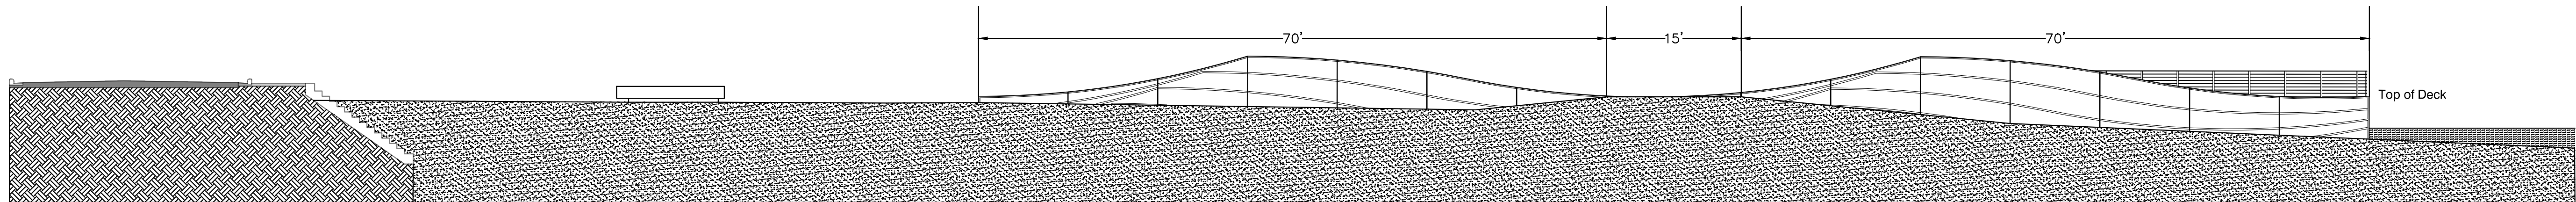


A PROFILE VIEW  
N.T.S.

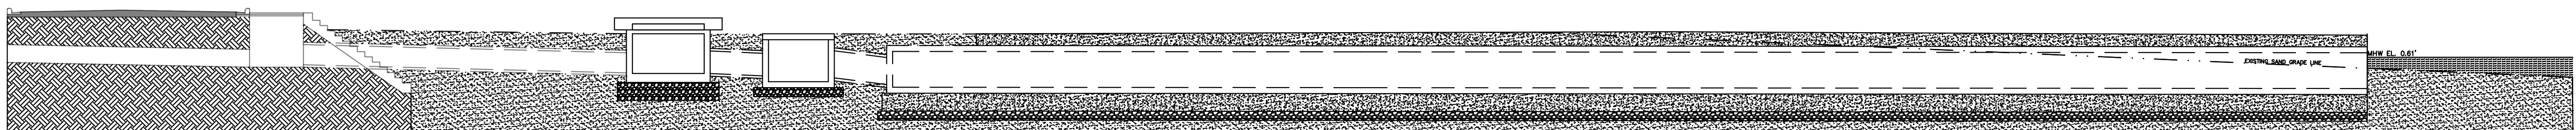

B PROFILE VIEW  
N.T.S.


- NOTES:
- SAND ELEVATIONS MAY VARY. CONTRACTOR SHALL GRADE SAND AT A 1:50 SLOPE AWAY FROM JUNCTION BOX UNTIL NATURAL GRADE IS REACHED OR AS DIRECTED BY ENGINEER

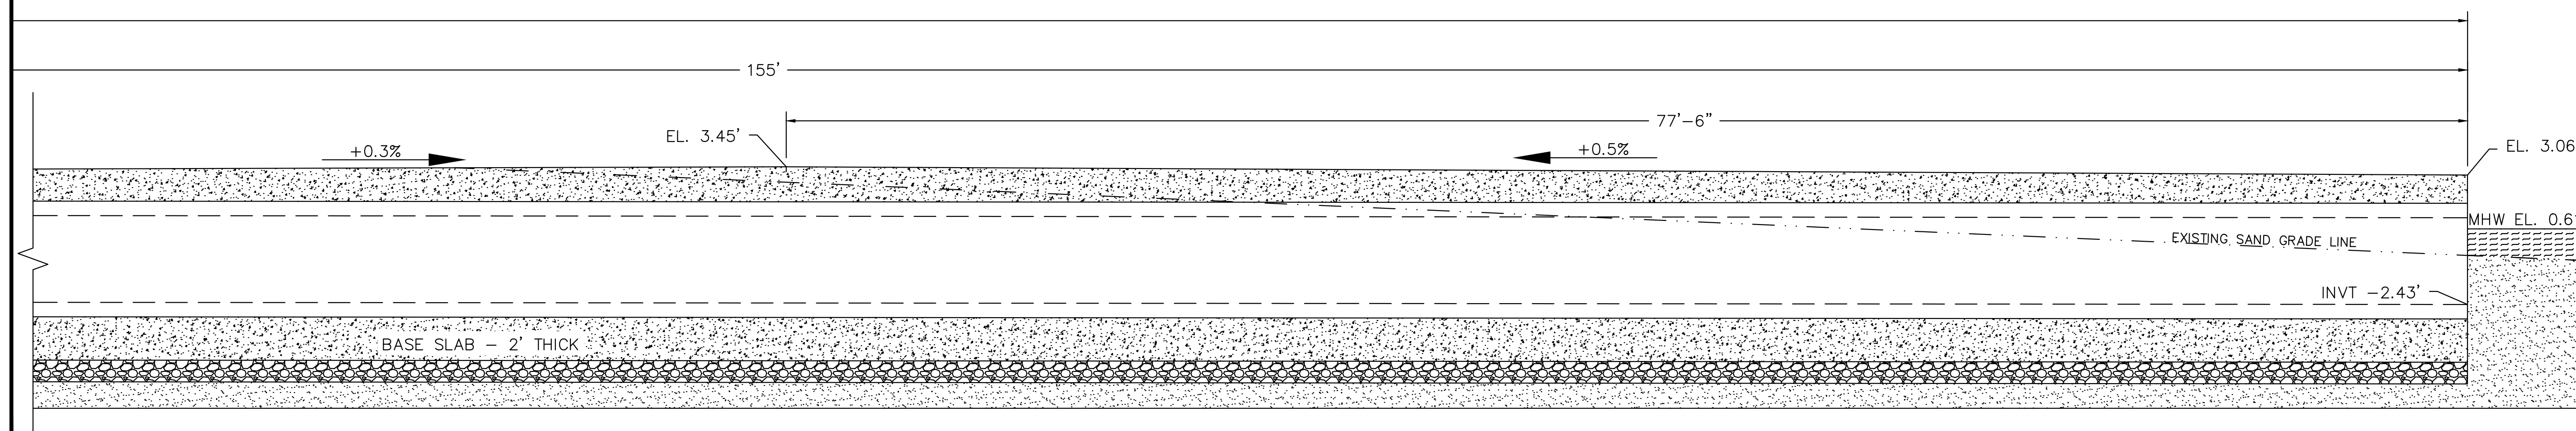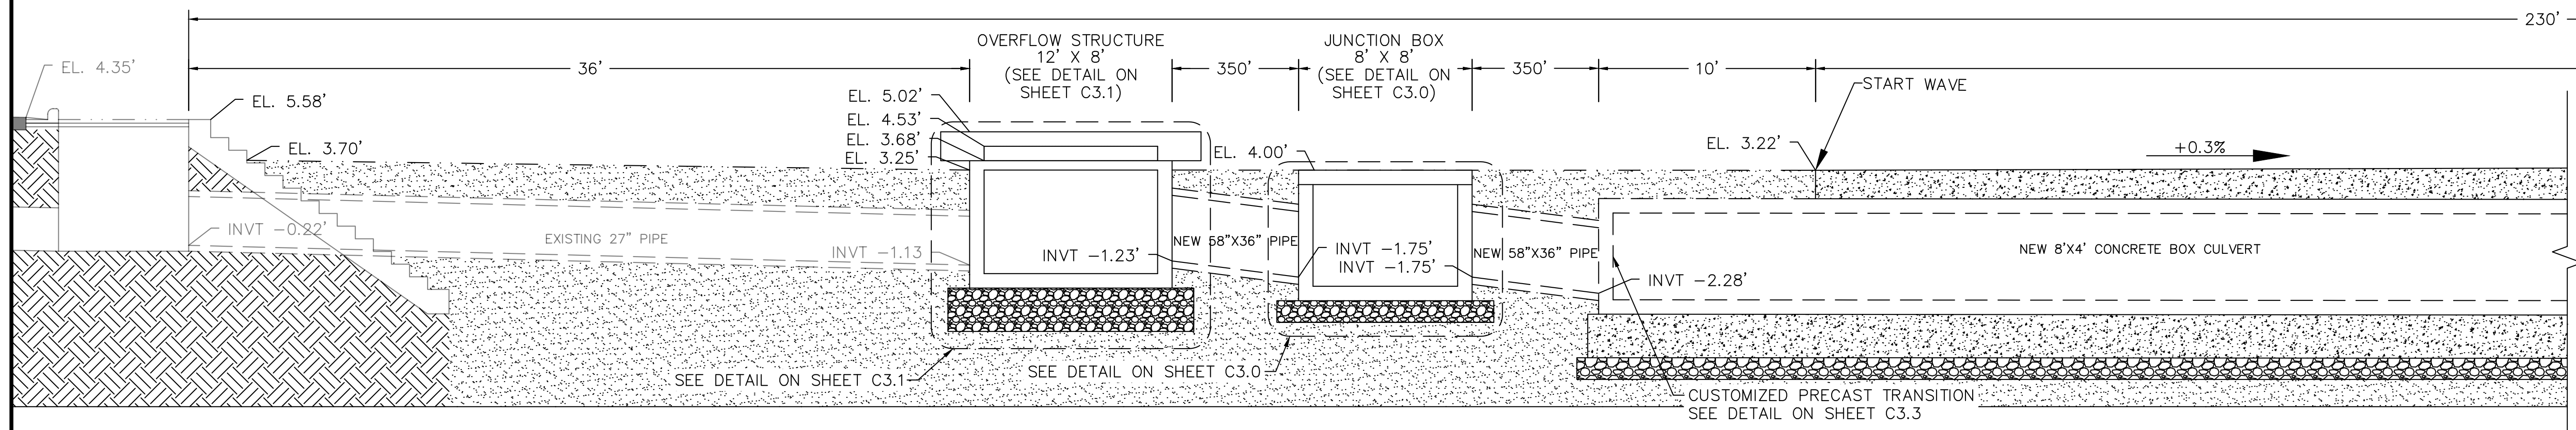


B PROFILE VIEW ENLARGED  
N.T.S.

NO.	DATE	REVISION / ISSUE

**STORMWATER OUTFALLS -  
PHASE I**


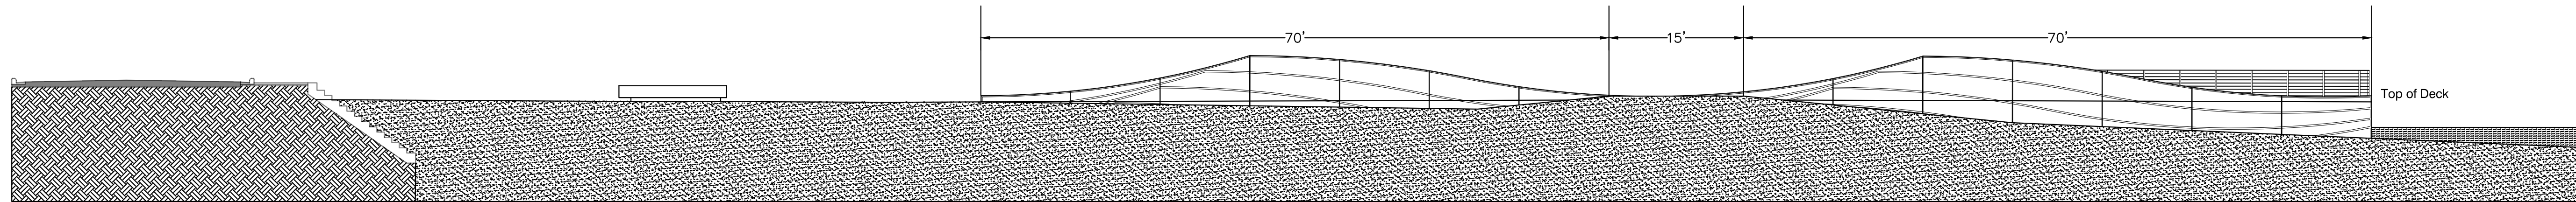


A PROFILE VIEW  
N.T.S.

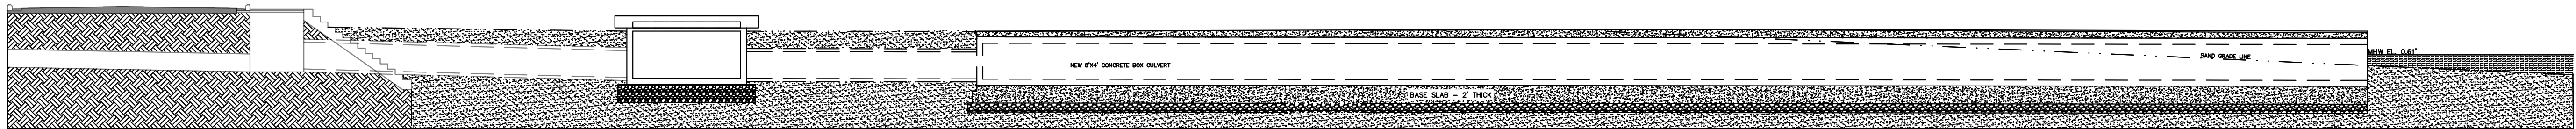

B PROFILE VIEW  
N.T.S.


- NOTES:
- SAND ELEVATIONS MAY VARY. CONTRACTOR SHALL GRADE SAND AT A 1:50 SLOPE AWAY FROM JUNCTION BOX UNTIL NATURAL GRADE IS REACHED OR AS DIRECTED BY ENGINEER

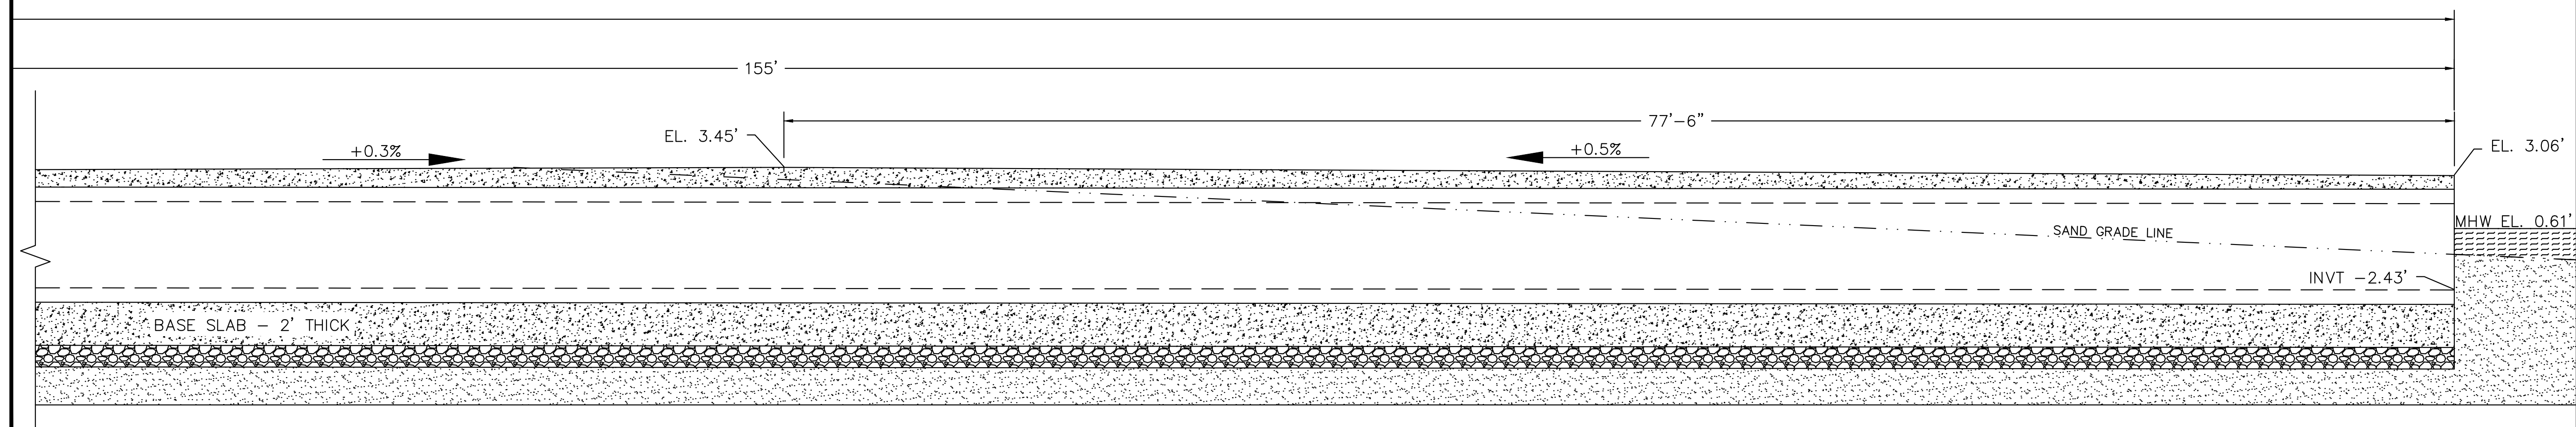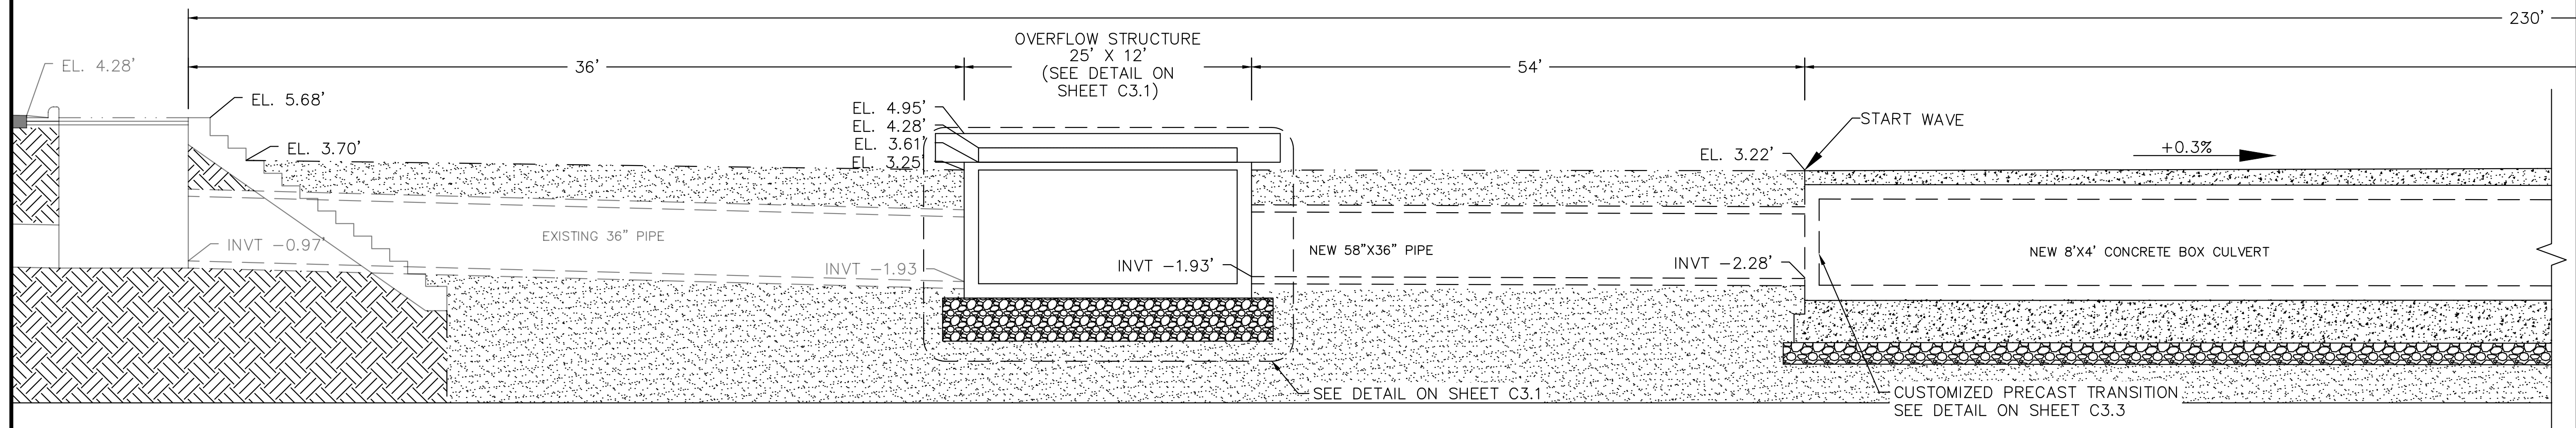


B PROFILE VIEW ENLARGED  
N.T.S.

NO.	DATE	REVISION / ISSUE

**STORMWATER OUTFALLS -  
PHASE I**

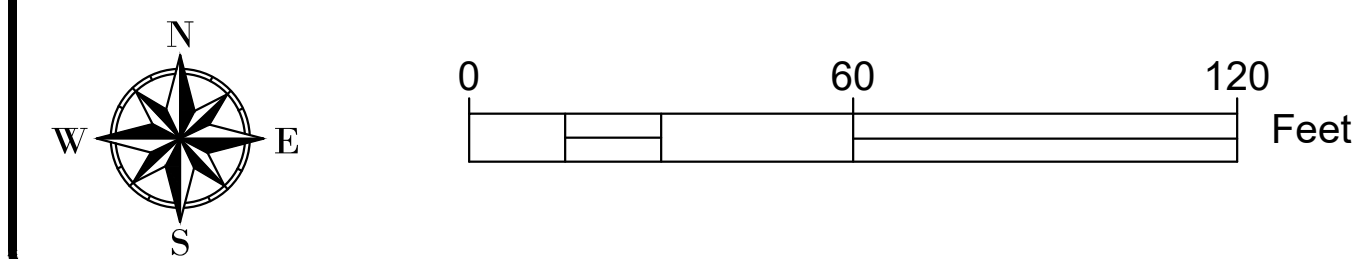


CITY PARCEL	
CORNER	MS STATE PLANE COORDINATES (FT)
NW	969671.398, 324898.452
NE	969707.689, 324902.096
SW	969674.268, 324715.060
SE	969709.719, 324709.646

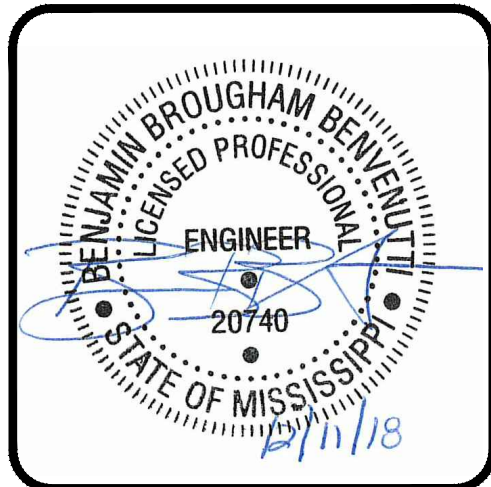


NO.	REVISION / ISSUE				DATE

**STORMWATER OUTFALLS -  
PHASE I**

SITE PLAN - LEE ST	
DATE 12-11-18 SCALE 1"=30' DRAWN BY TMK PROJECT NO. -	SHEET NUMBER C2.2

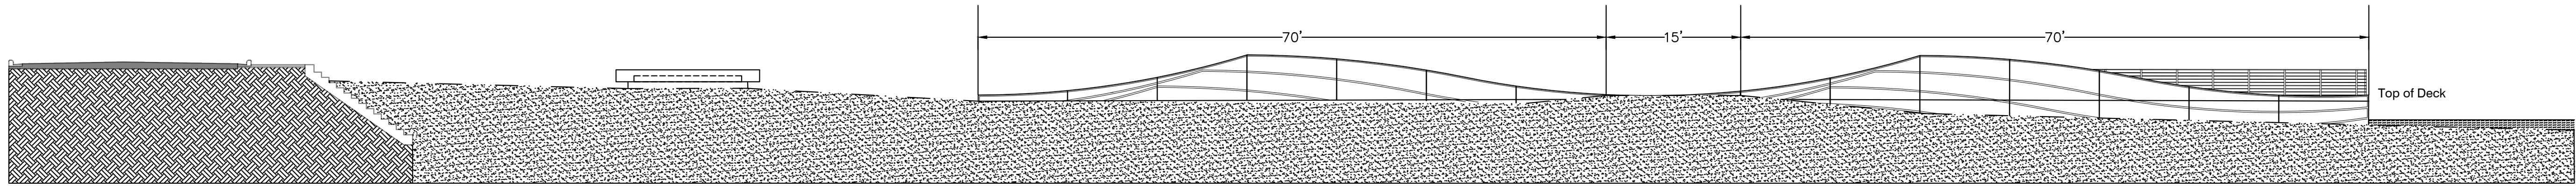



A PROFILE VIEW  
N.T.S.

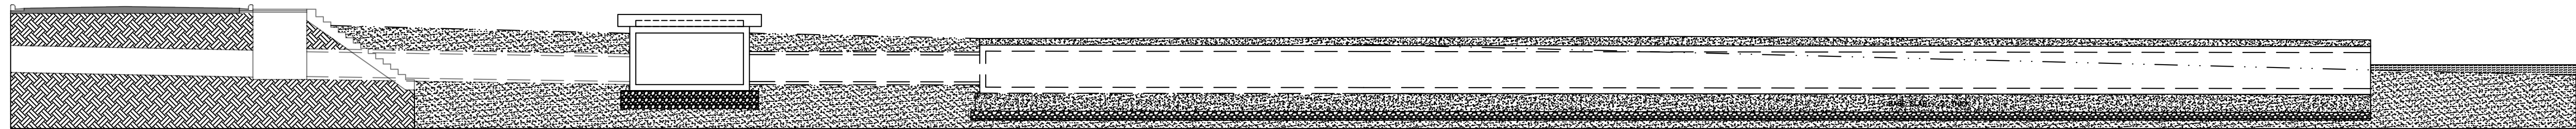

B PROFILE VIEW  
N.T.S.

NOTES:


1. SAND ELEVATIONS MAY VARY. CONTRACTOR SHALL GRADE SAND AT A 1:50 SLOPE AWAY FROM JUNCTION BOX UNTIL NATURAL GRADE IS REACHED OR AS DIRECTED BY ENGINEER

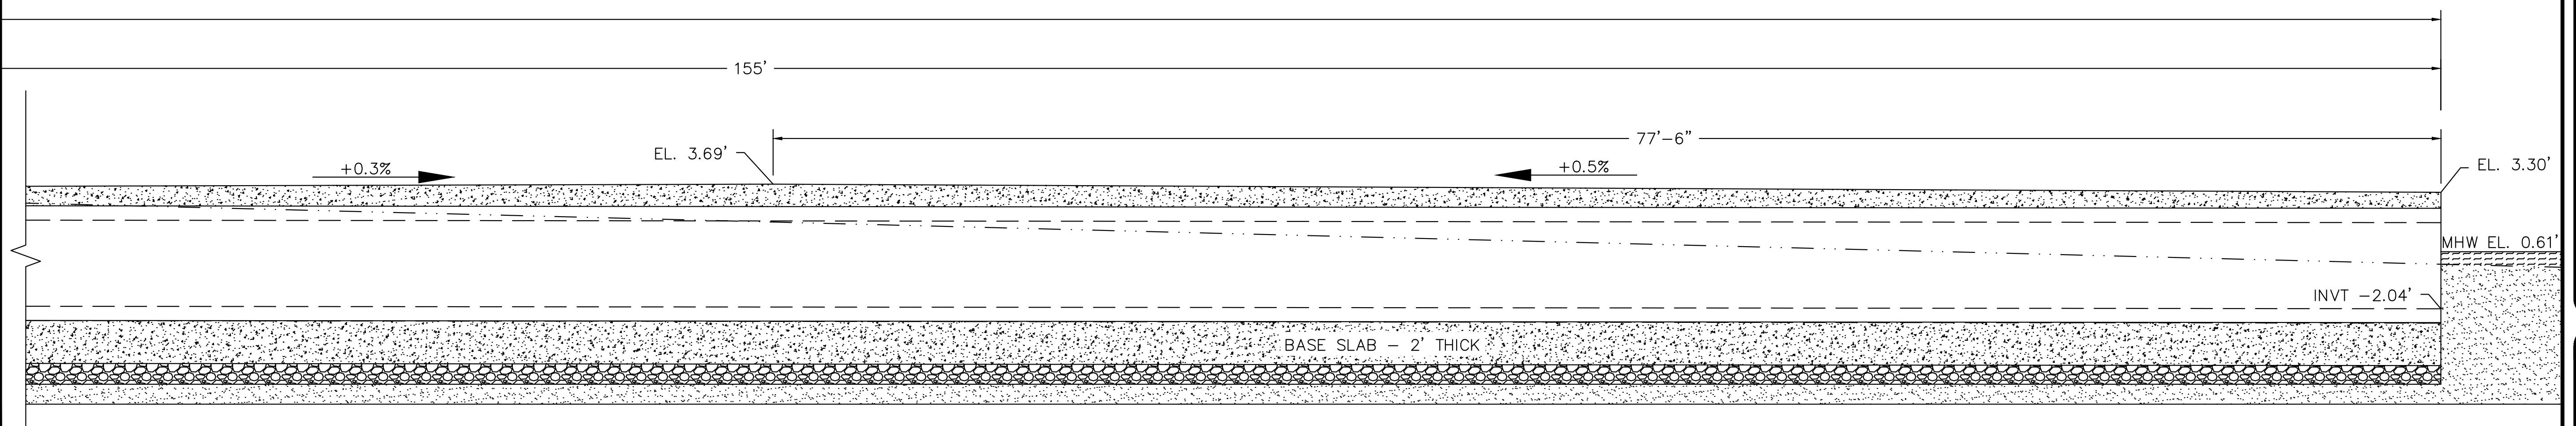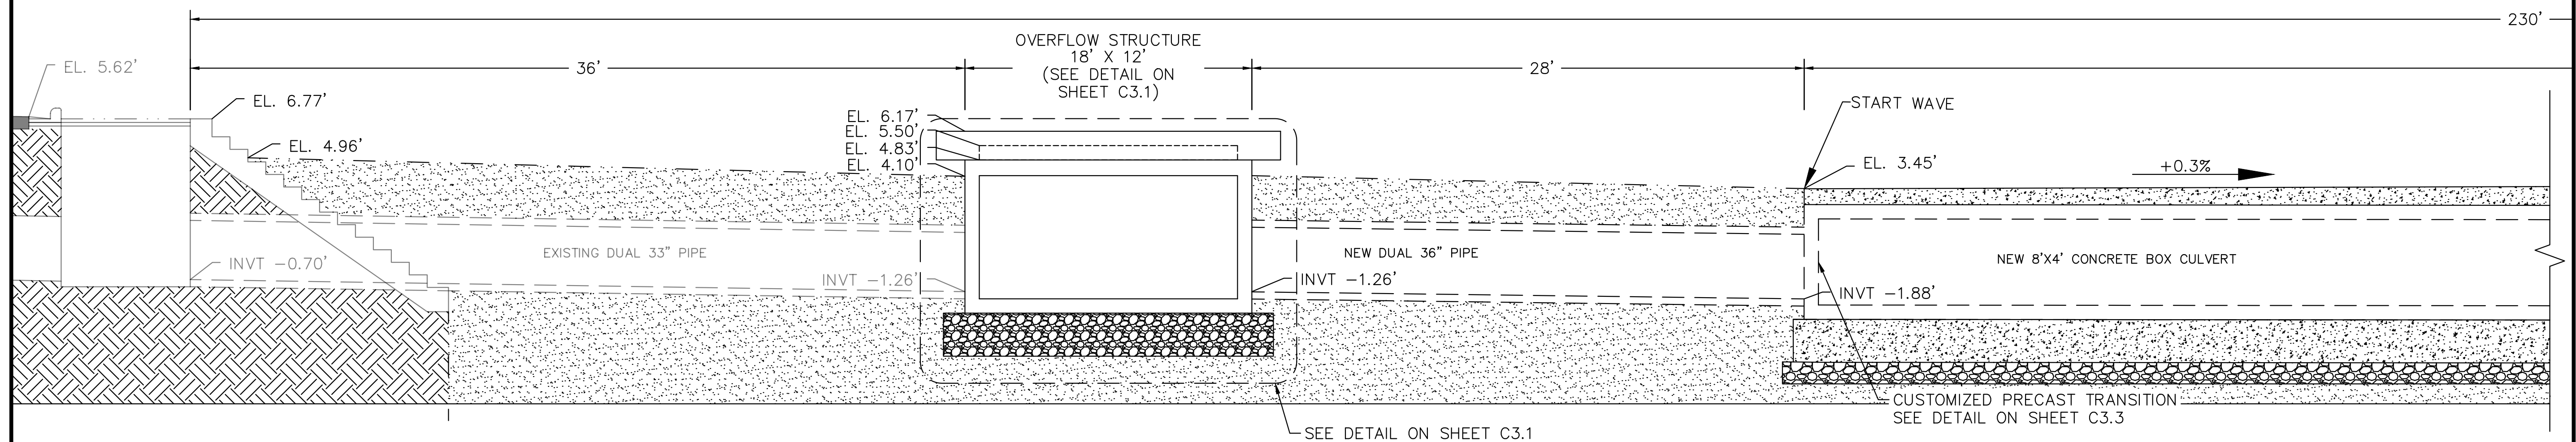

B PROFILE VIEW ENLARGED  
N.T.S.

NO.	DATE	REVISION / ISSUE

STORMWATER OUTFALLS -  
PHASE I


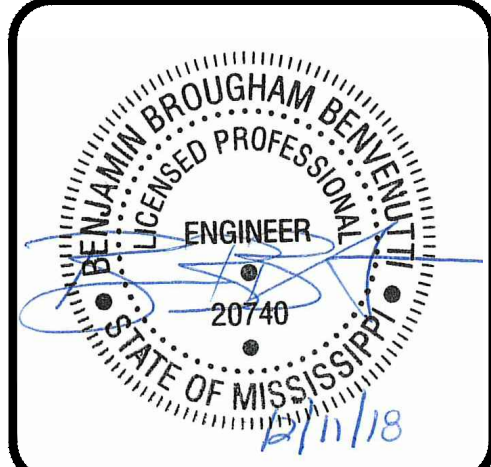



NO.	DATE	REVISION / ISSUE			

**STORMWATER OUTFALLS -  
PHASE I**


**SITE PLAN -  
I-110**

DATE 12-11-18	SHEET NUMBER
SCALE 1"=30'	<b>C2.4</b>
DRAWN BY TMK	
CHECKED BY BBB	
PROJECT NO.	

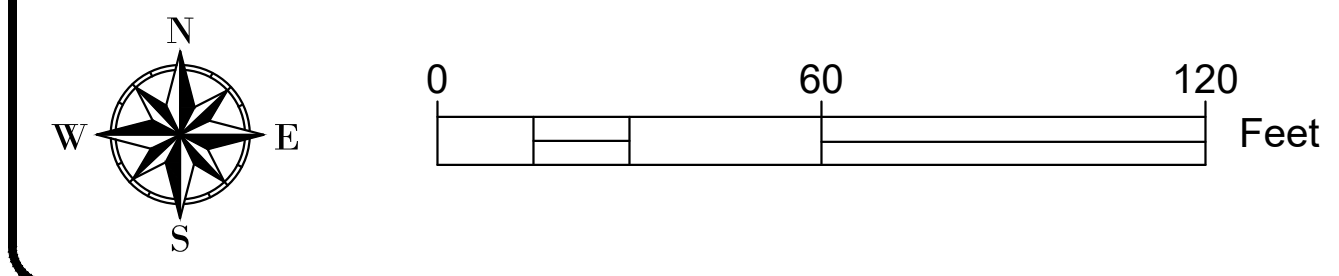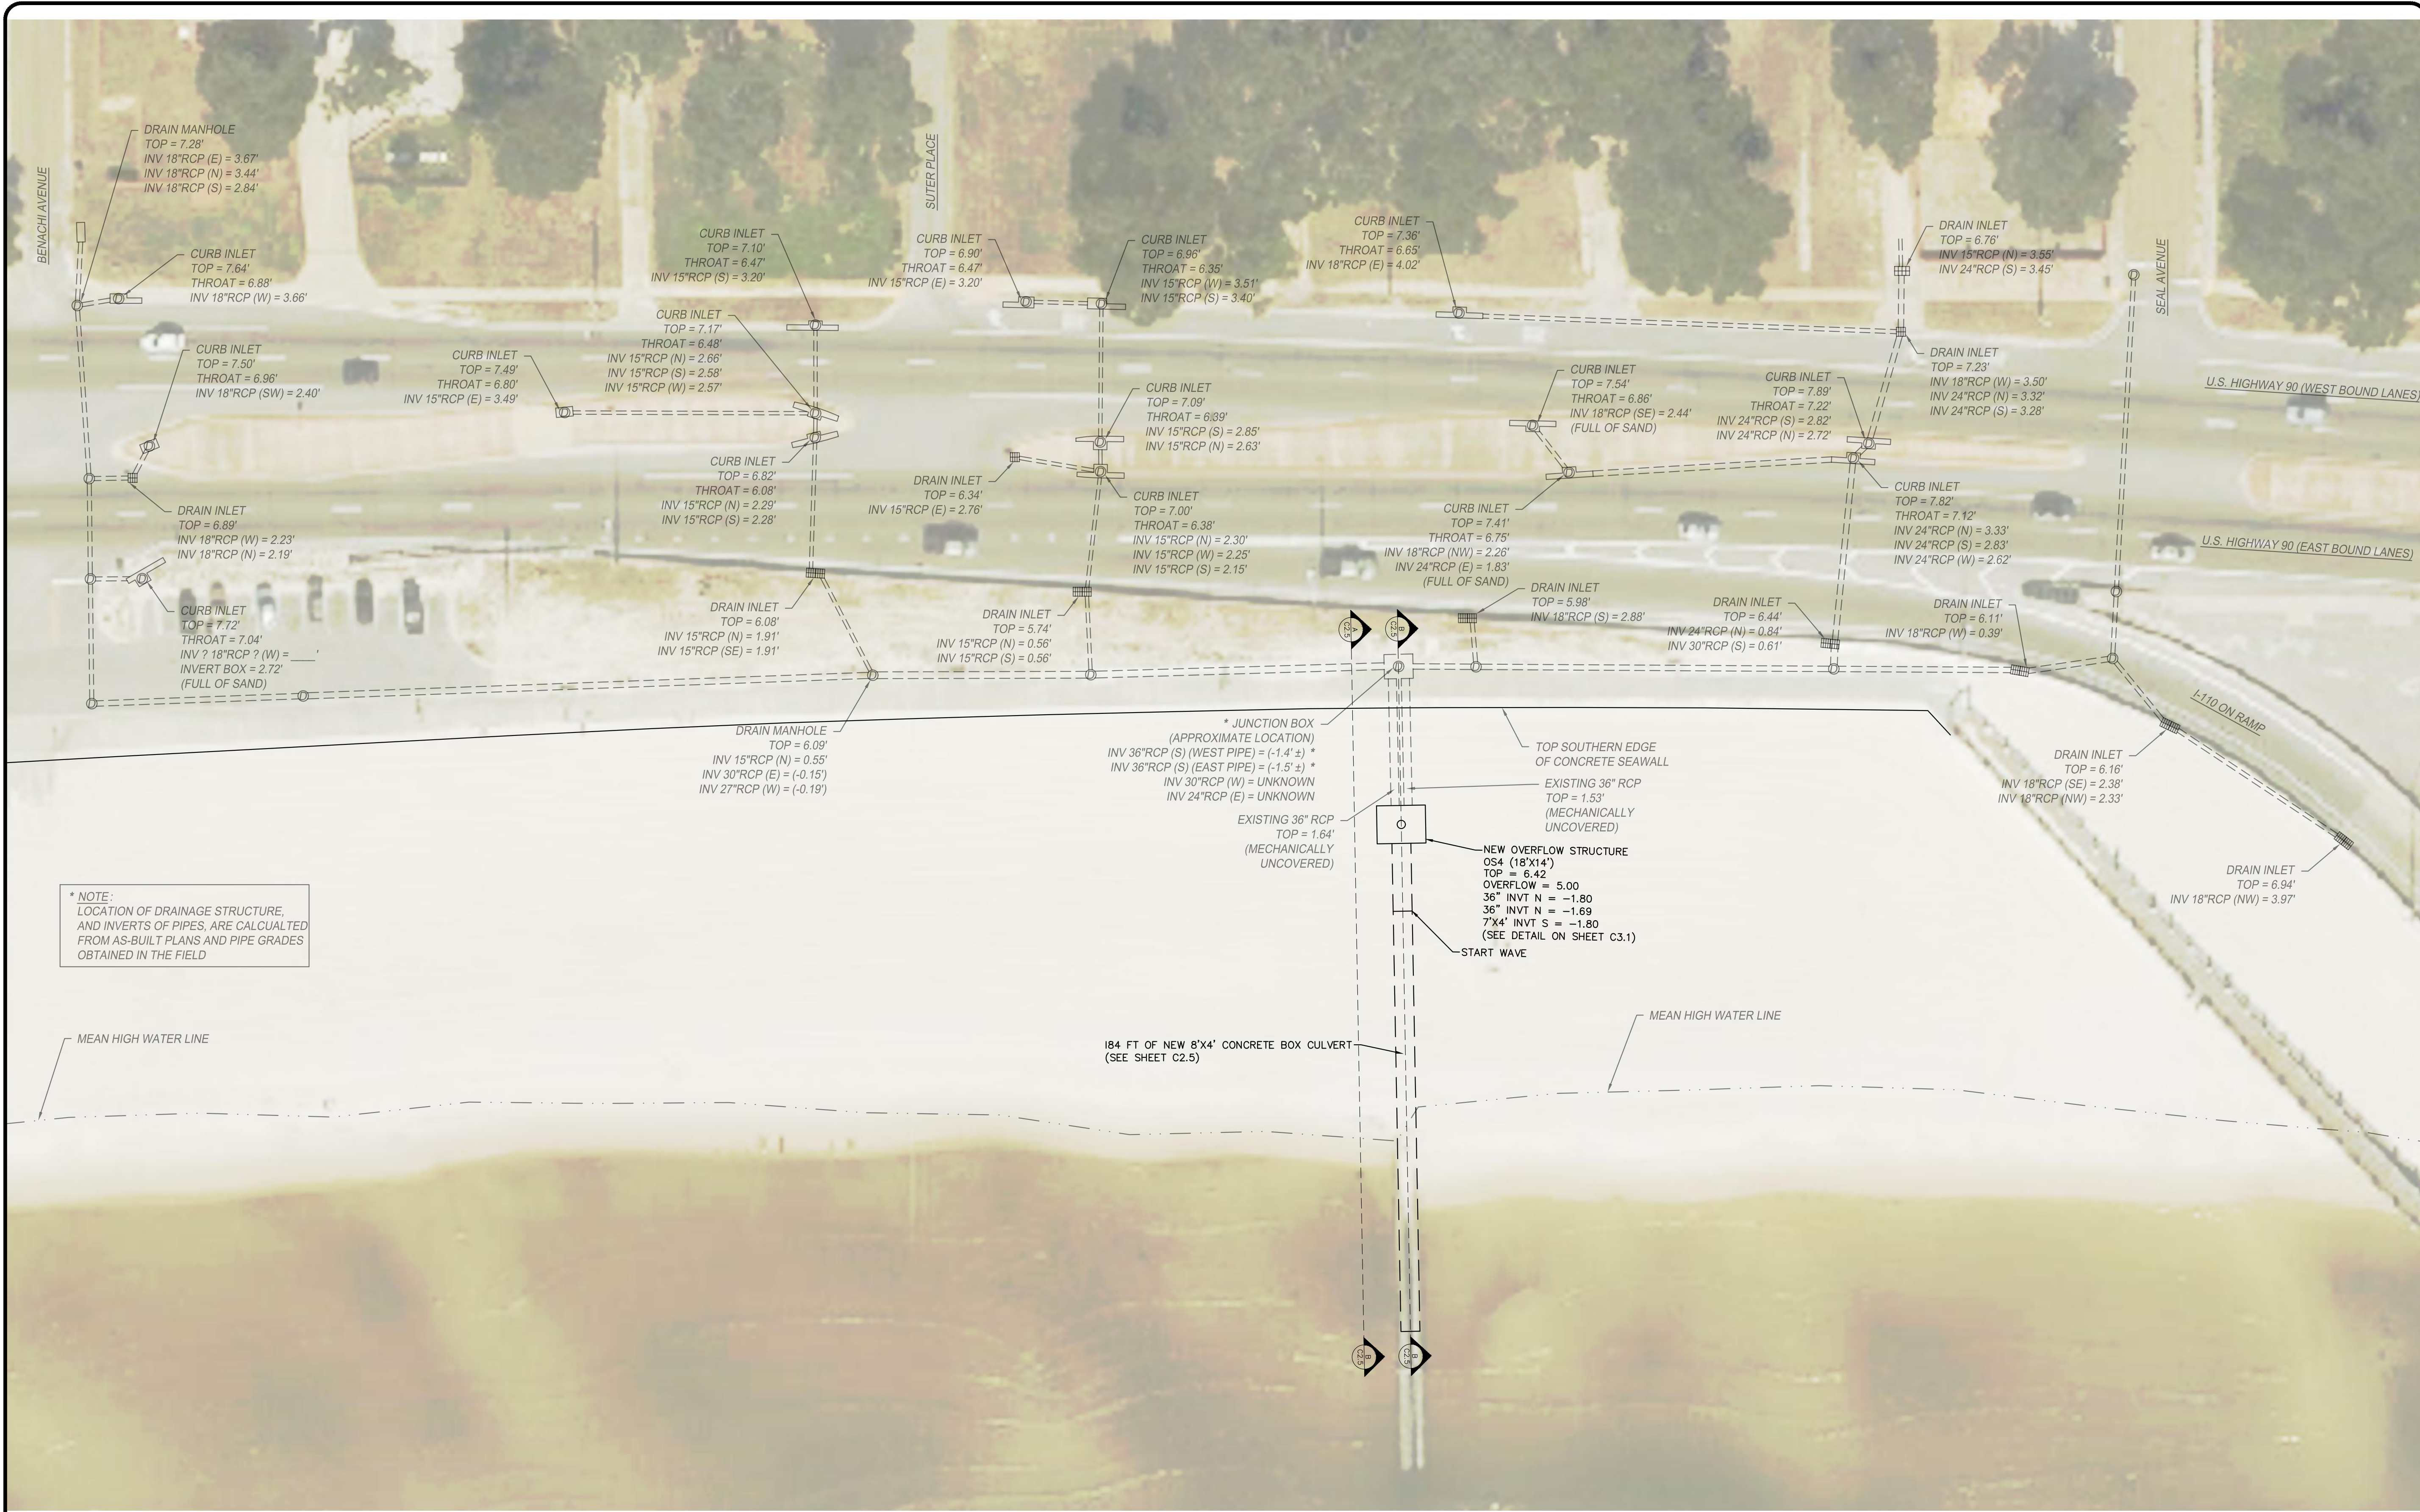

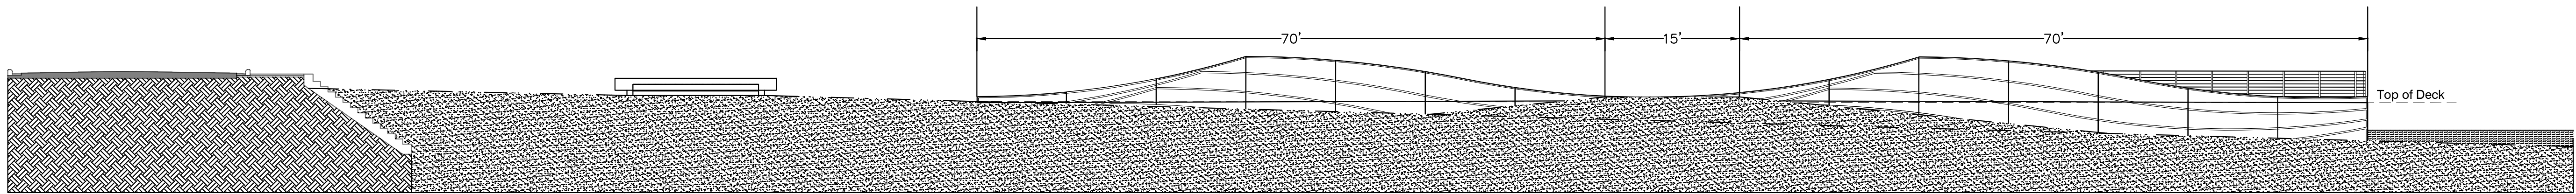



A PROFILE VIEW  
N.T.S.

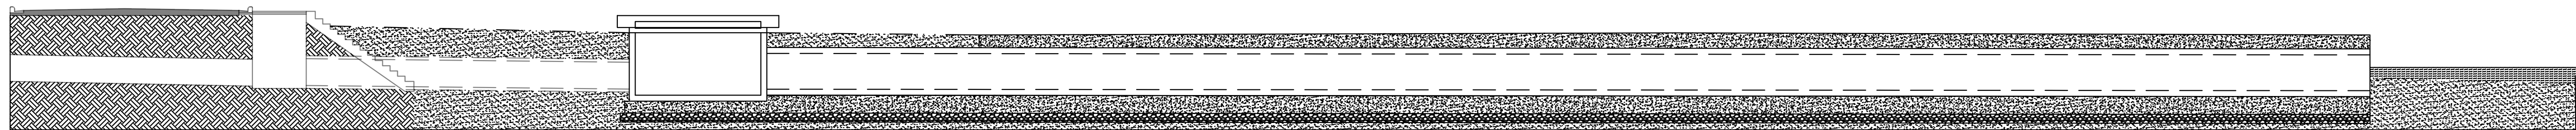

B PROFILE VIEW  
N.T.S.

NOTES:


1. SAND ELEVATIONS MAY VARY. CONTRACTOR SHALL GRADE SAND AT A 1:50 SLOPE AWAY FROM JUNCTION BOX UNTIL NATURAL GRADE IS REACHED OR AS DIRECTED BY ENGINEER

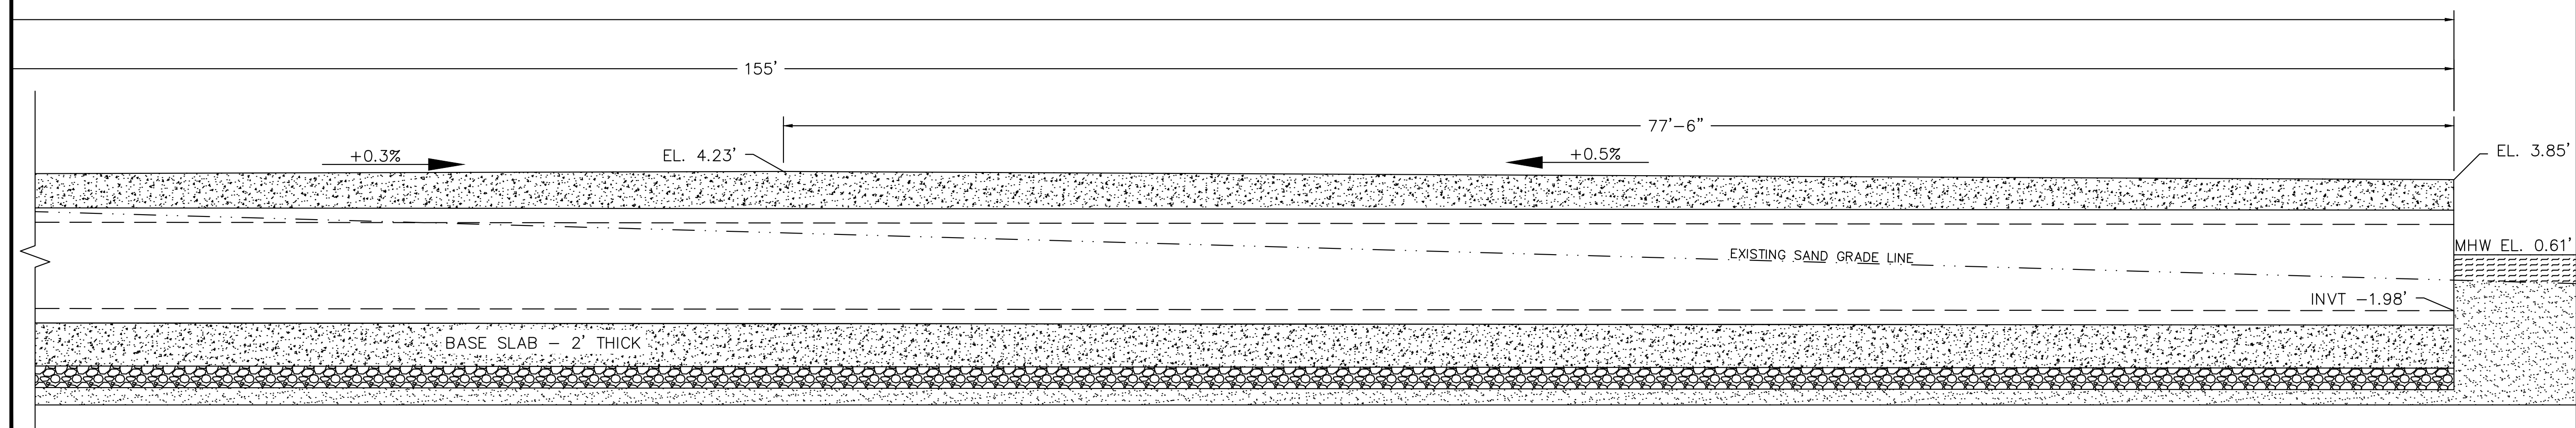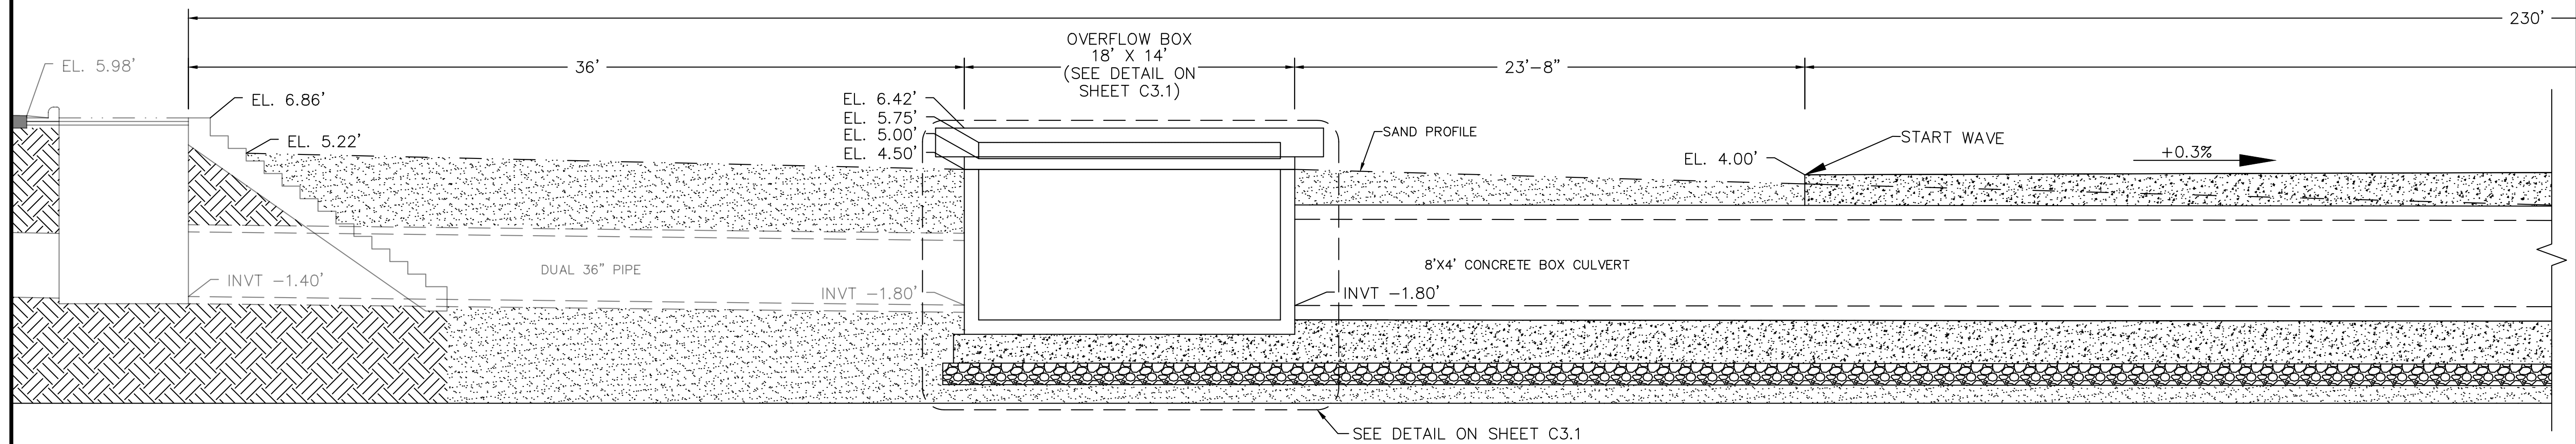

B PROFILE VIEW ENLARGED  
N.T.S.

NO.	DATE	REVISION / ISSUE

STORMWATER OUTFALLS -  
PHASE I

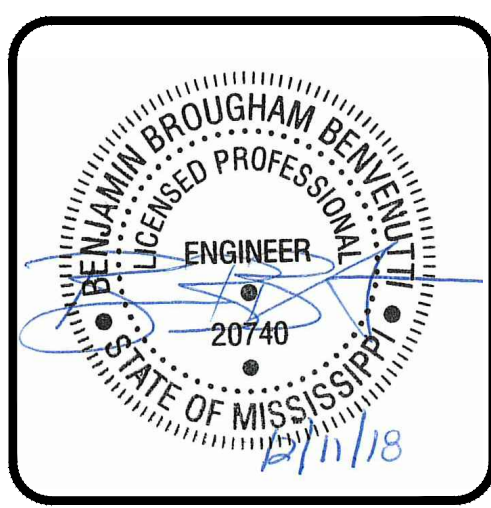


NO.	REVISION / ISSUE				DATE

STORMWATER OUTFALLS -  
PHASE I

**SITE PLAN -  
OAK ST**


DATE 12-11-18	SHEET NUMBER
SCALE 1"=30'	<b>C2.6</b>
DRAWN BY TMK	
CHECKED BY BBB	
PROJECT NO.	

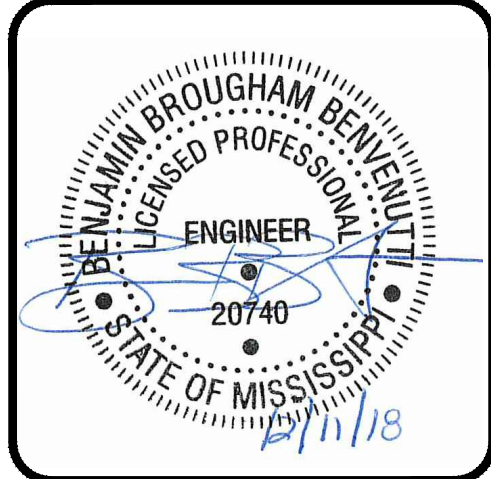

NO.	DATE	REVISION / ISSUE


STORMWATER OUTFALLS -  
PHASE I

PROFILE VIEW OAK STREET	
DATE 12-11-18	SHEET NUMBER
SCALE N.T.S.	C2.7
DRAWN BY TMK	
CHECKED BY BBB	
PROJECT NO.	

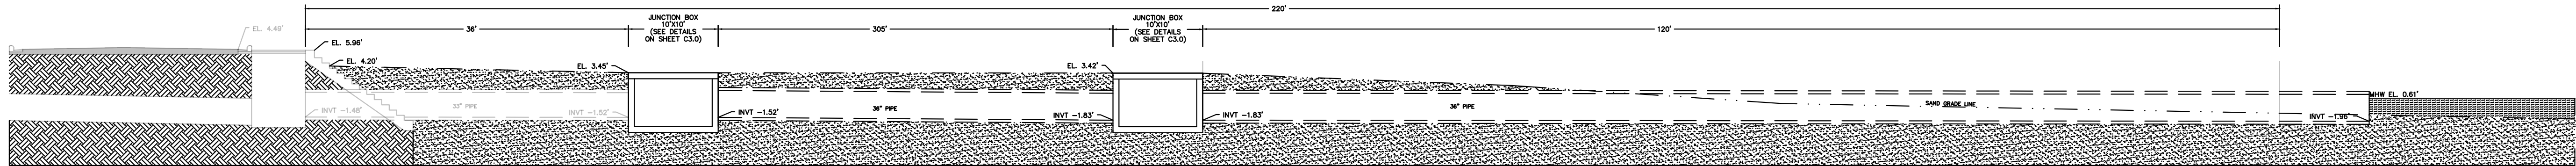

C PROFILE VIEW  
N.T.S.


- NOTES:
- SAND ELEVATIONS MAY VARY. CONTRACTOR SHALL GRADE SAND AT A 1:50 SLOPE AWAY FROM JUNCTION BOX UNTIL NATURAL GRADE IS REACHED OR AS DIRECTED BY ENGINEER

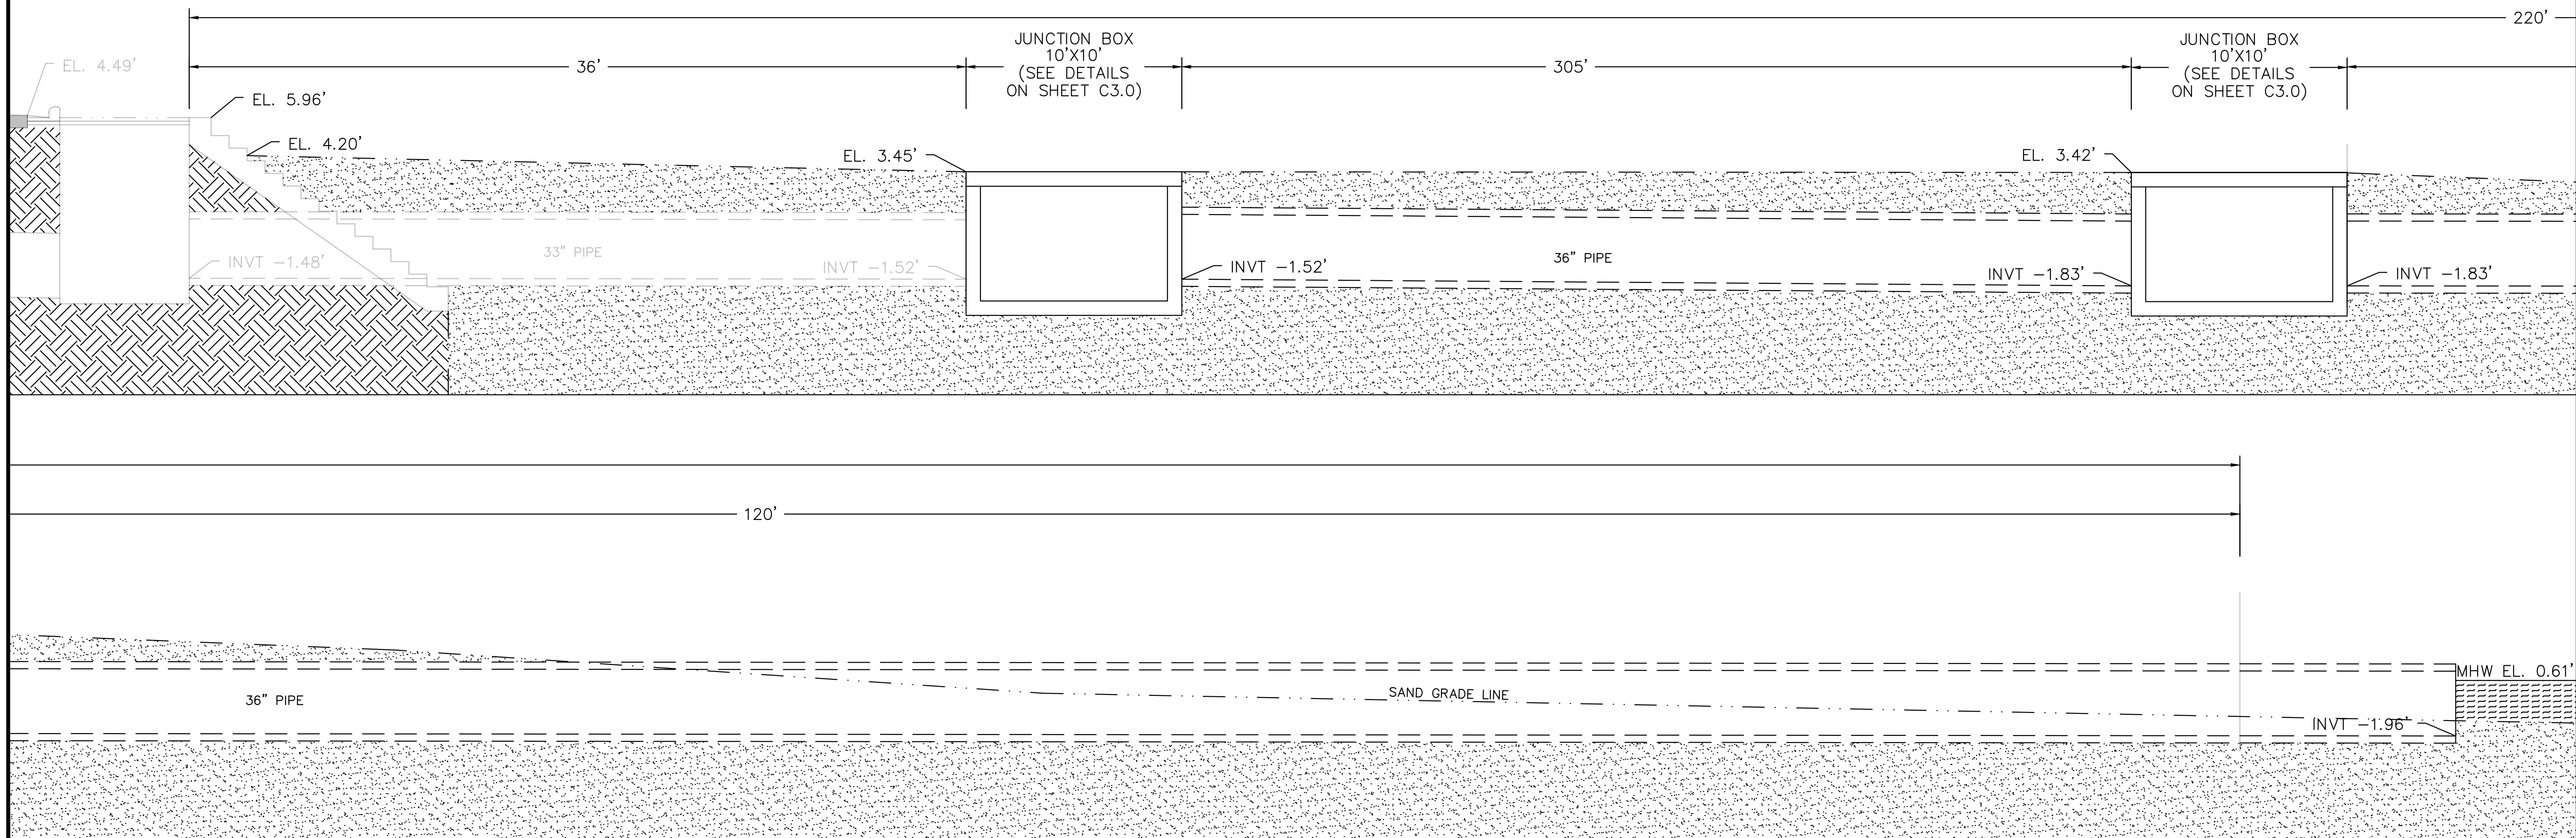


C PROFILE VIEW ENLARGED  
N.T.S.

NO.	DATE	REVISION / ISSUE			


STORMWATER OUTFALLS -  
PHASE I

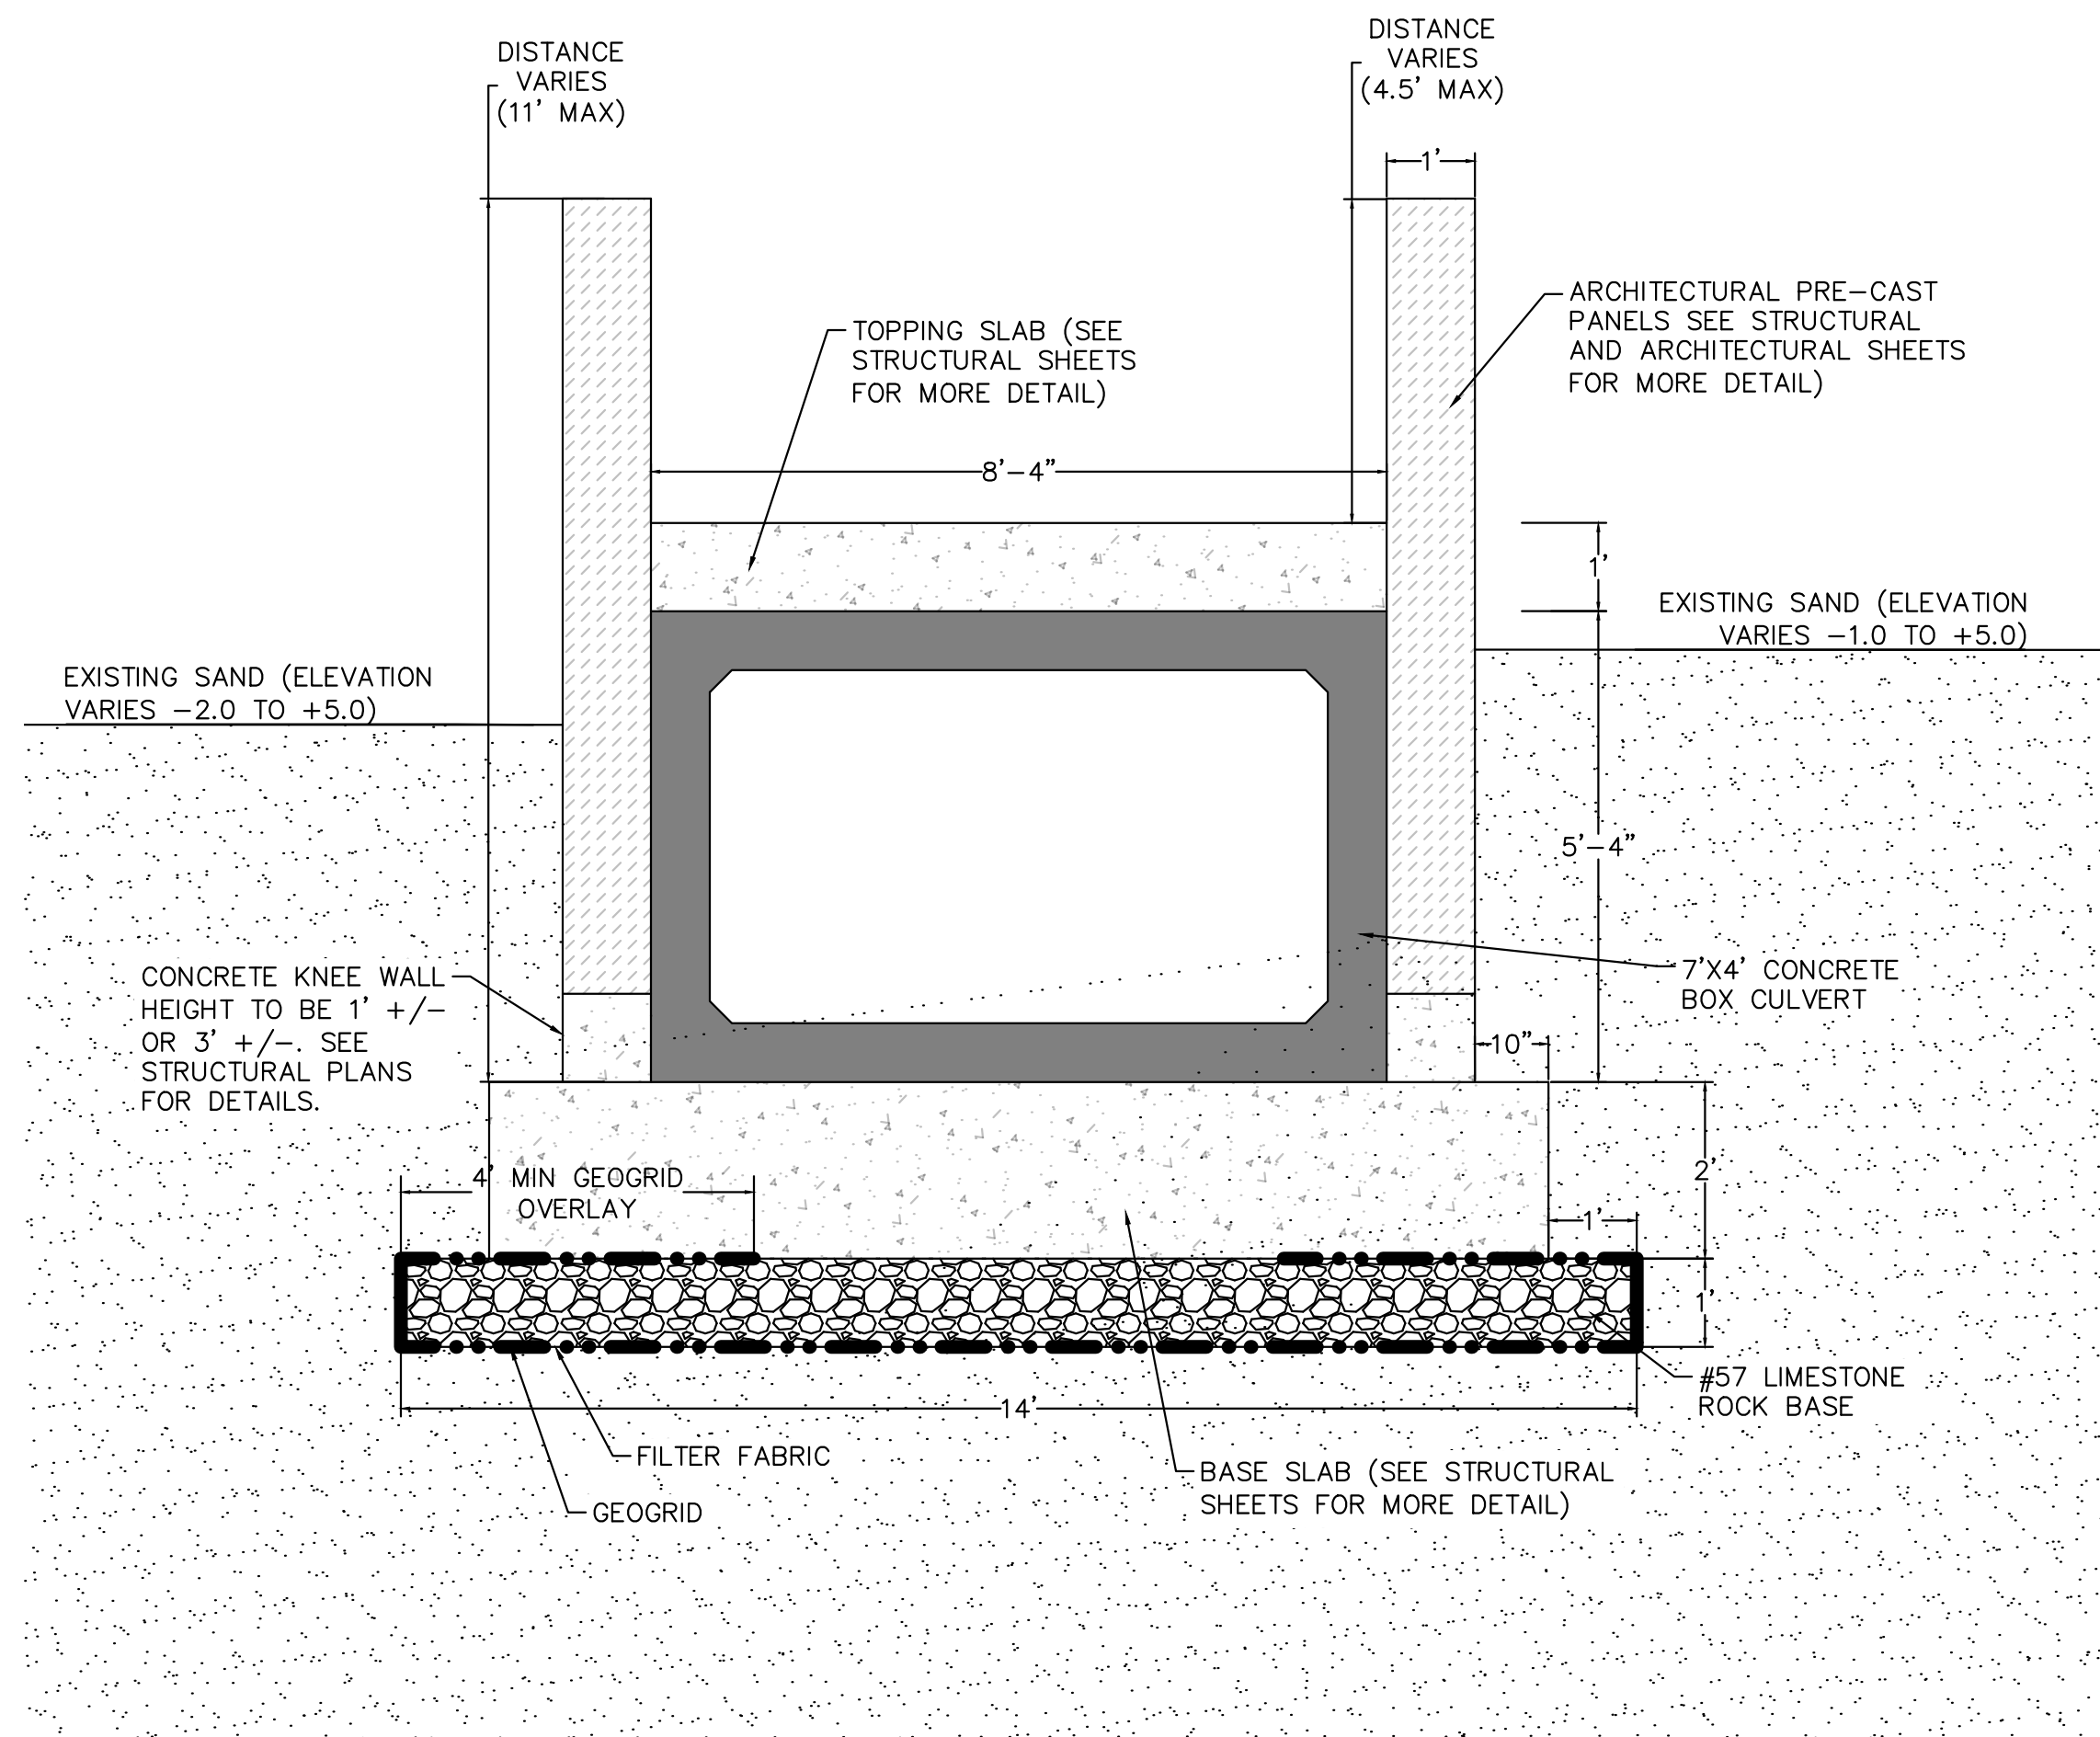


Ⓐ I-110 BOX CULVERT WITH BASE SLAB  
SECTION VIEW / 1"=2'

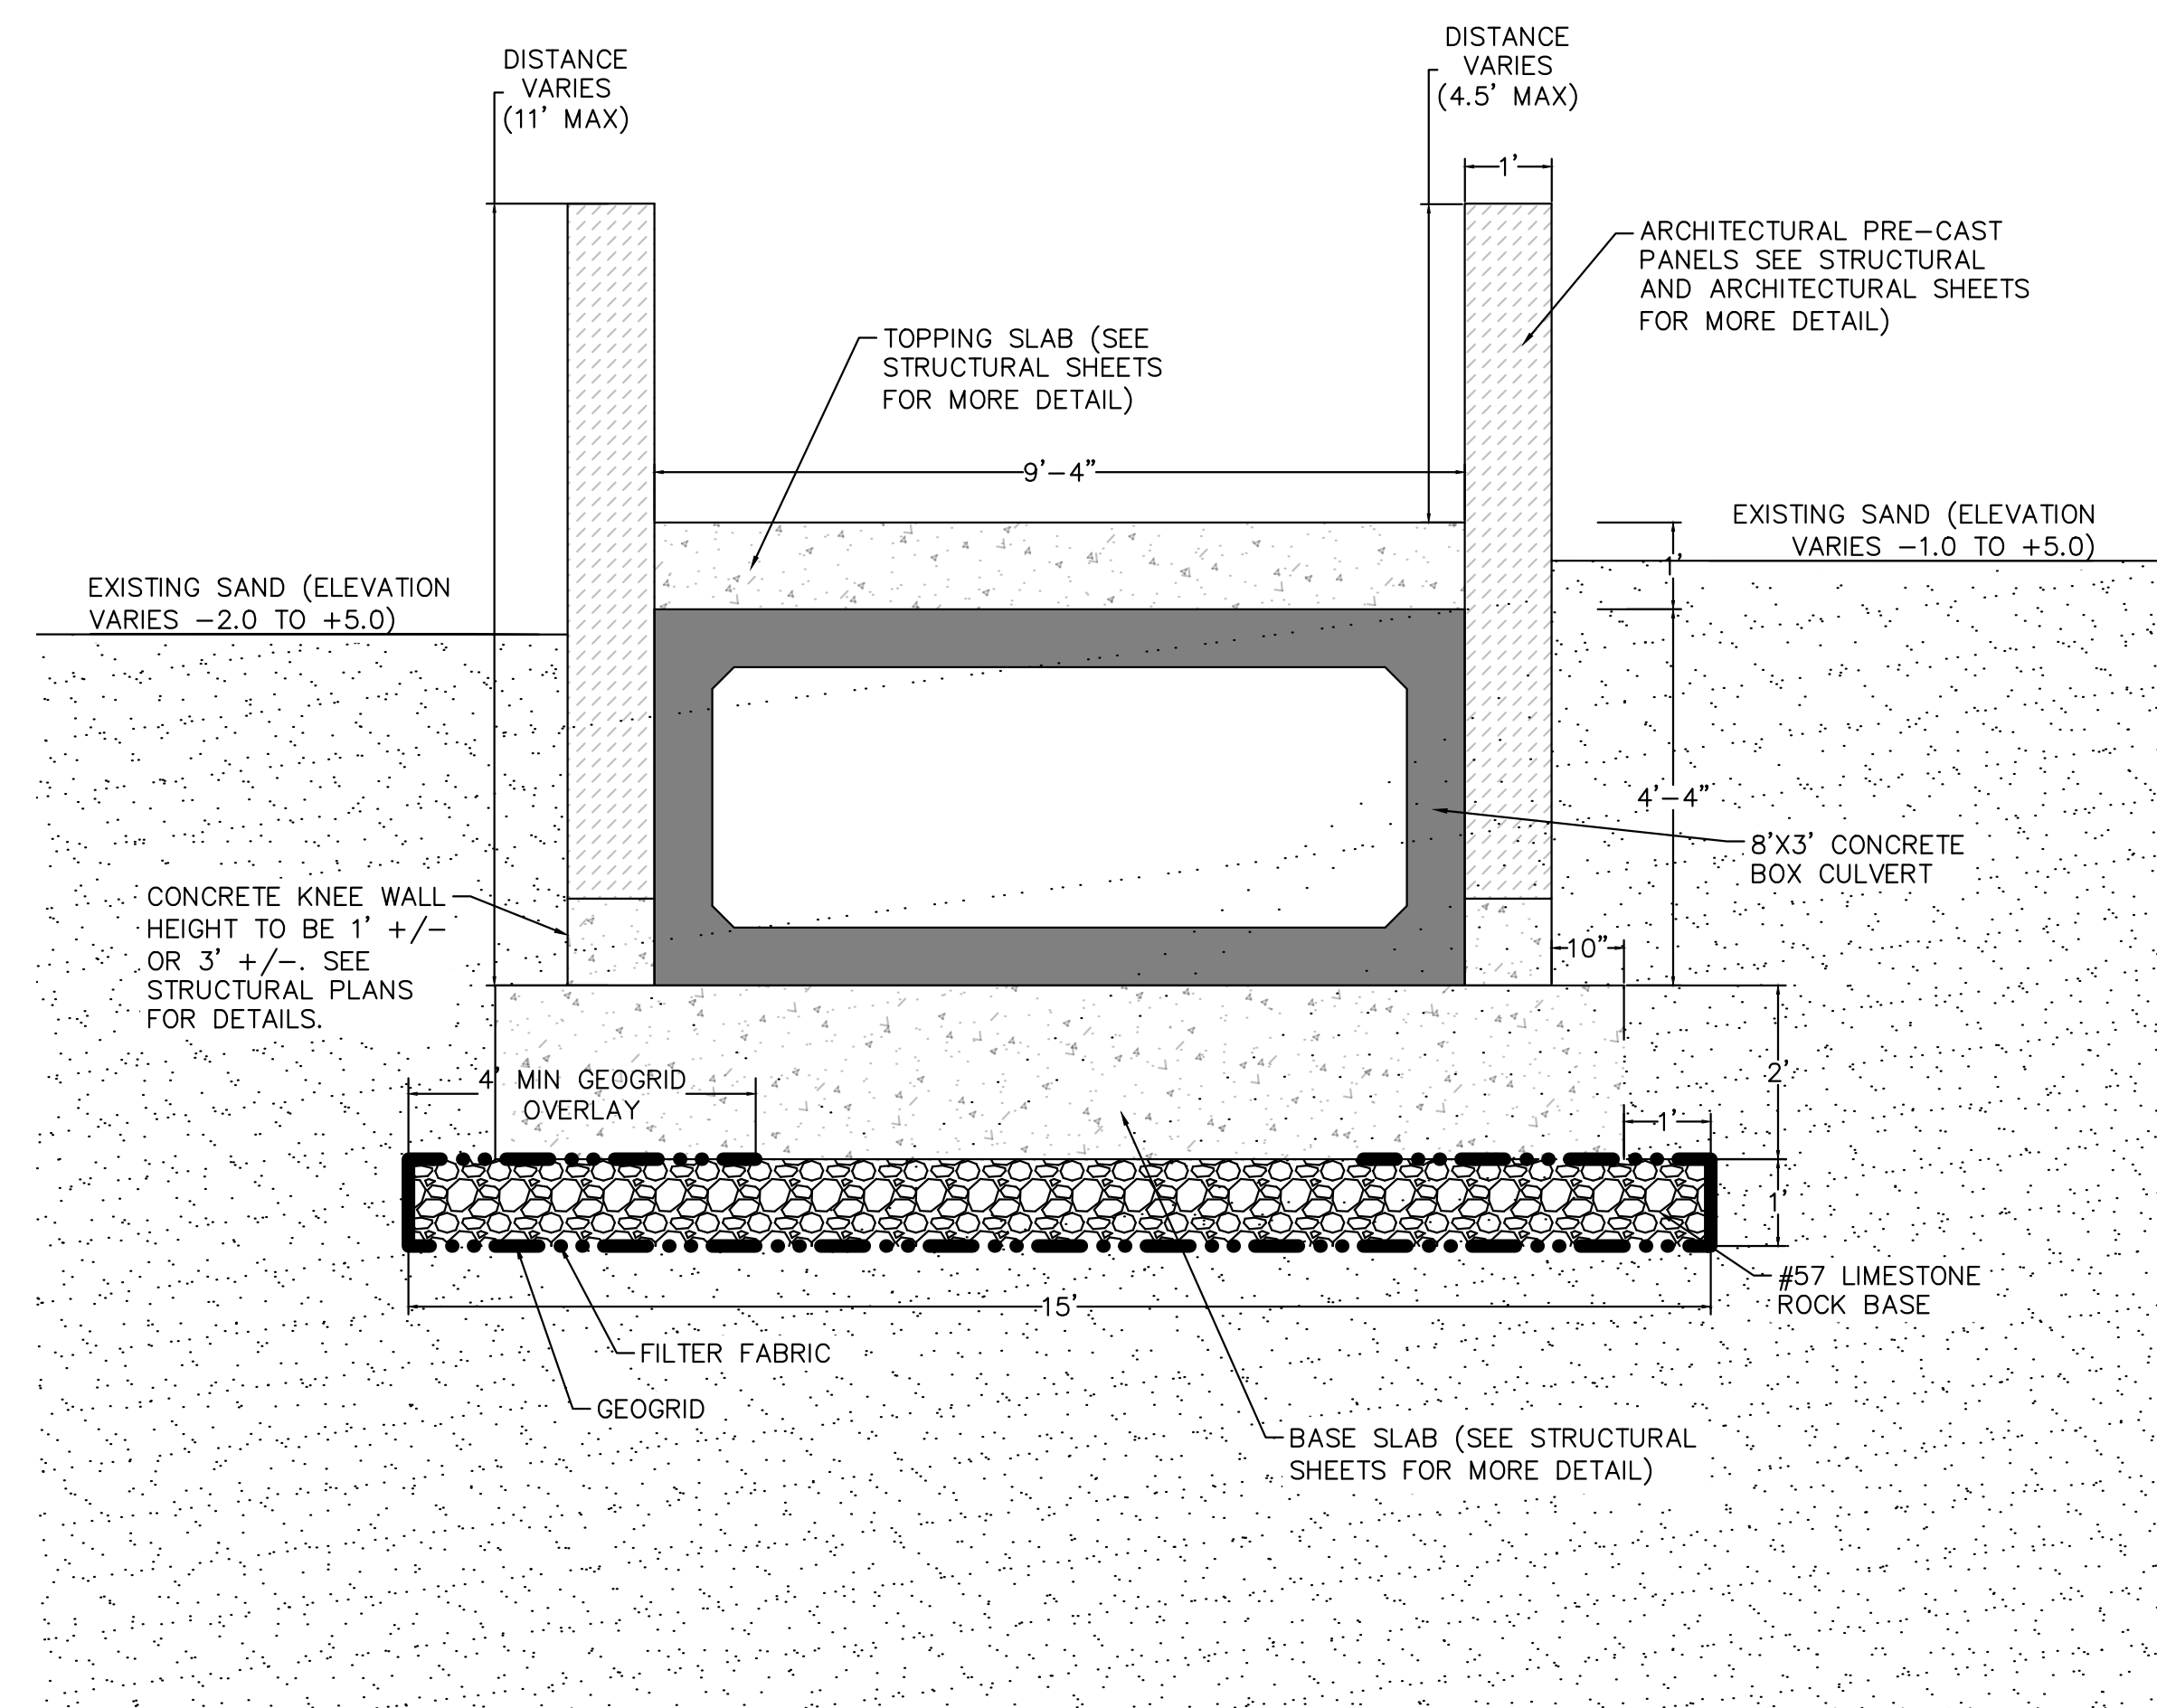

Ⓑ HOLLEY AND LEE ST BOX CULVERT WITH BASE SLAB  
SECTION VIEW / 1"=2'

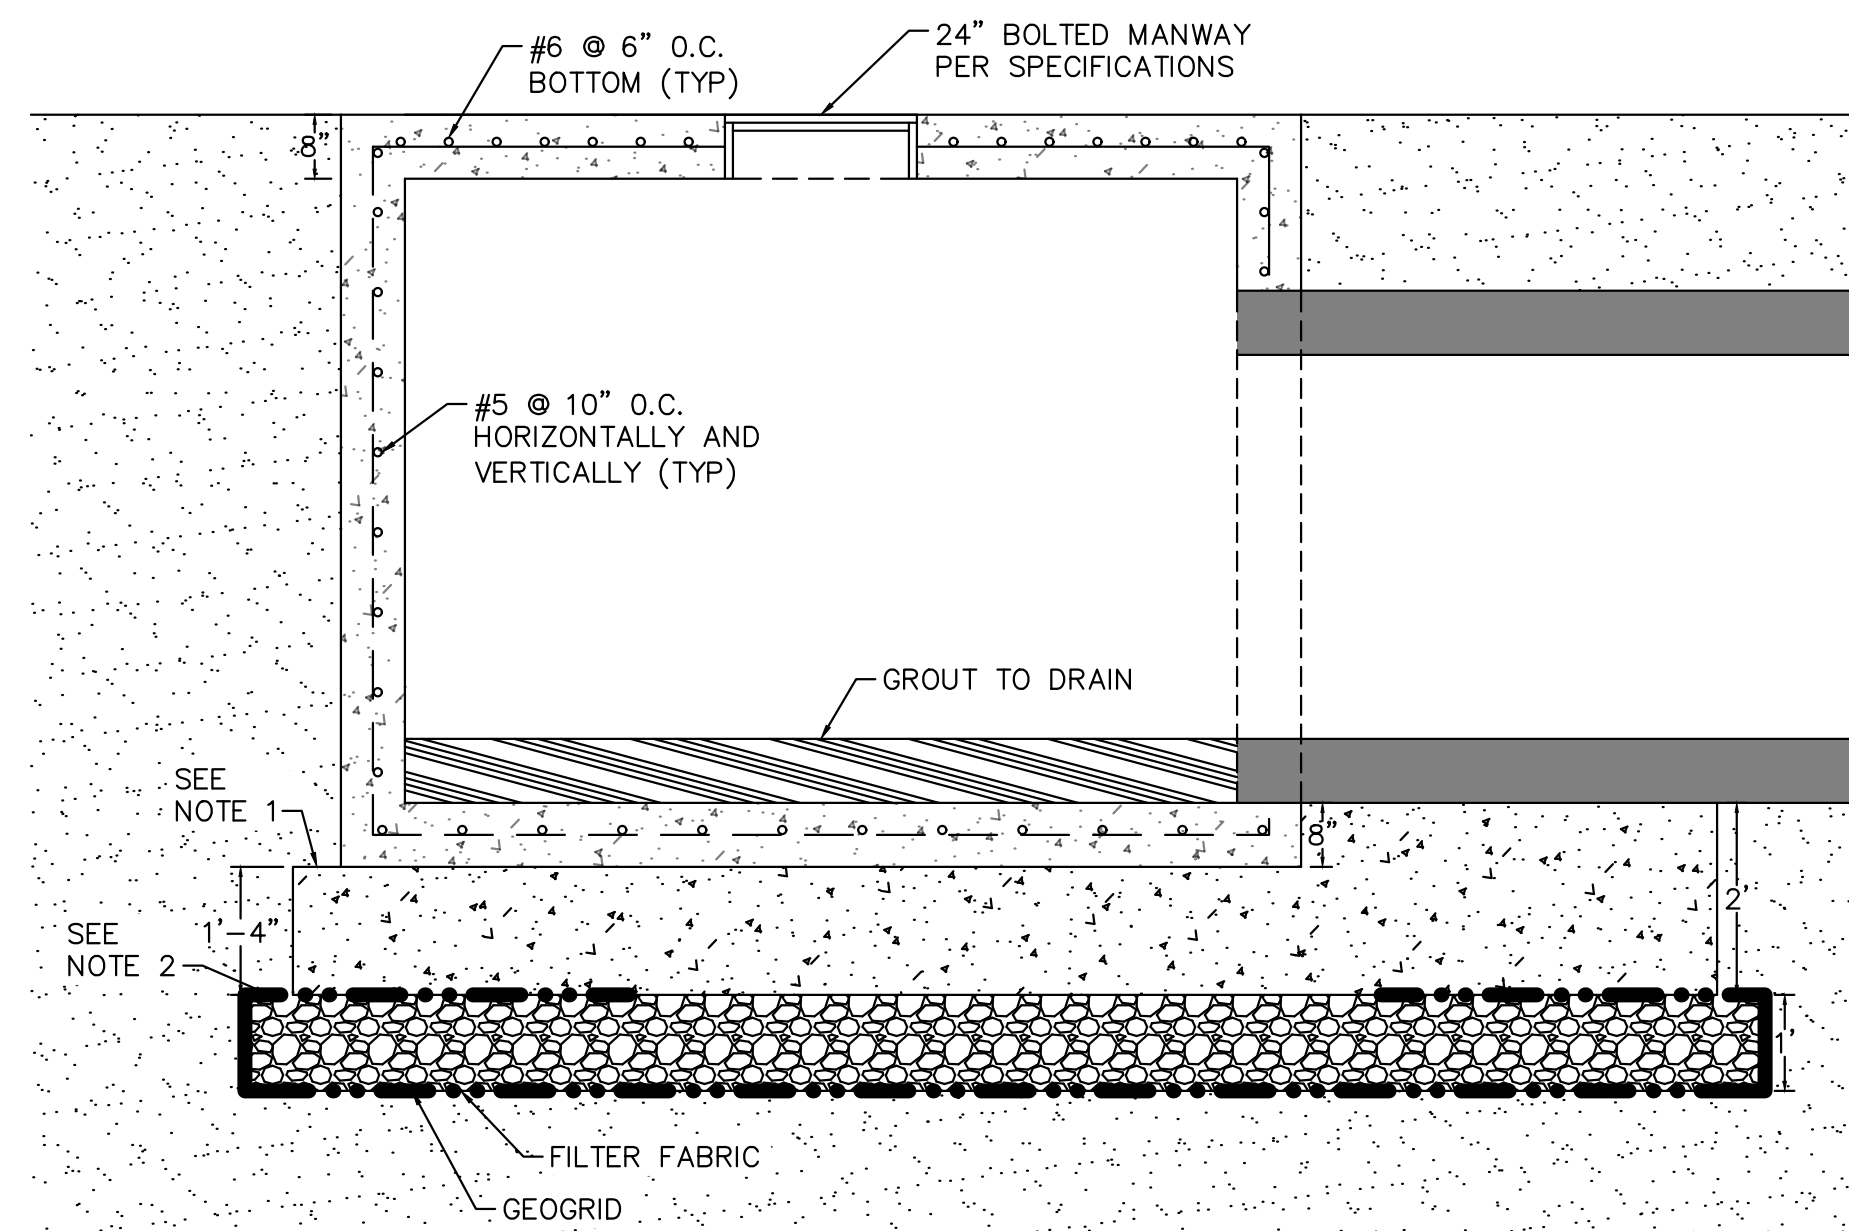


JUNCTION BOX WITH BASE SLAB  
SECTION VIEW / 1"=2'

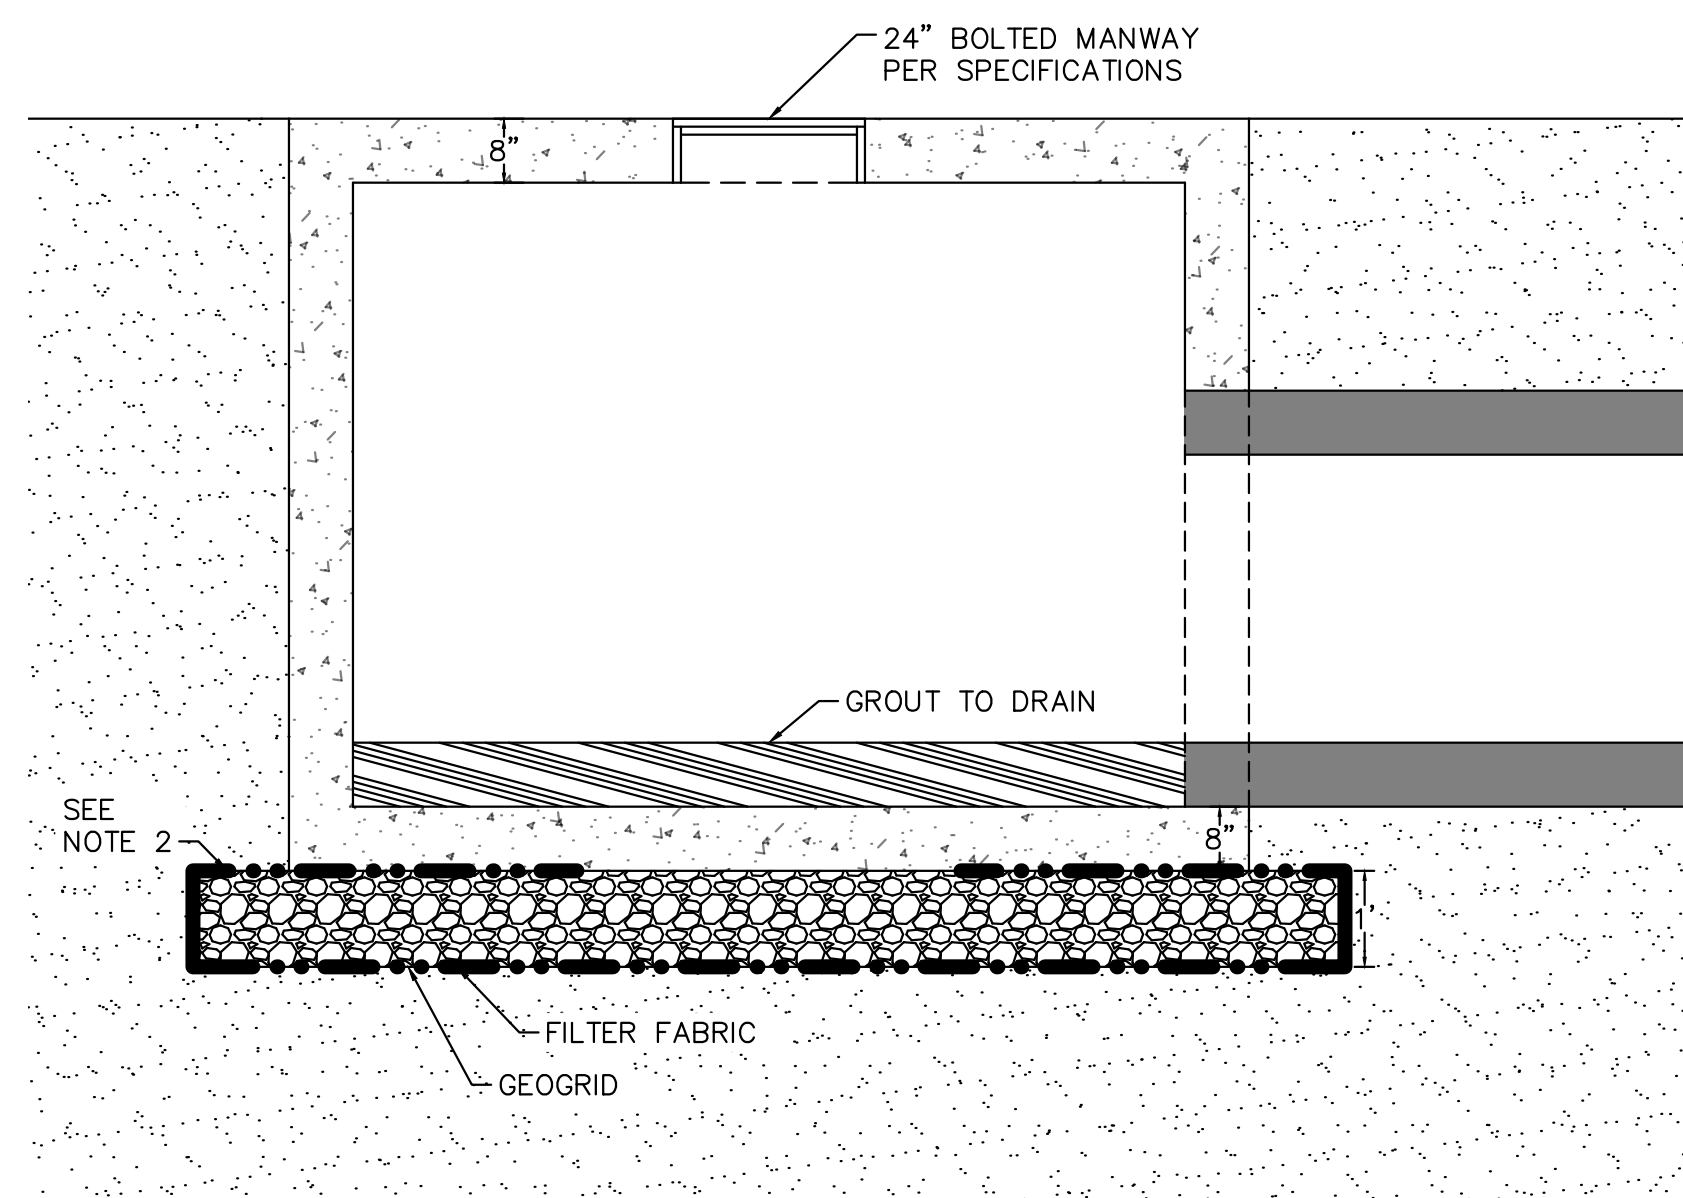

JUNCTION BOX WITH ROCK BASE  
SECTION VIEW / 1"=2'

NOTES:

1. BASE SLAB TO EXTEND A MINIMUM OF 6" OUTSIDE OF JUNCTION BOX.
2. BASE SLAB TO EXTEND A MINIMUM OF 12" OUTSIDE OF JUNCTION BOX.
3. CONCRETE SHALL BE 4,000 PSI.
4. REINFORCING STEEL SHALL MEET ASTM A-615, GRADE 60.
5. JOINT SEALANT SHALL BE RAM-NEK OR APPROVED EQUAL.
6. BEDDING SHALL BE 57 STONE COMPACTED PER SPECS.

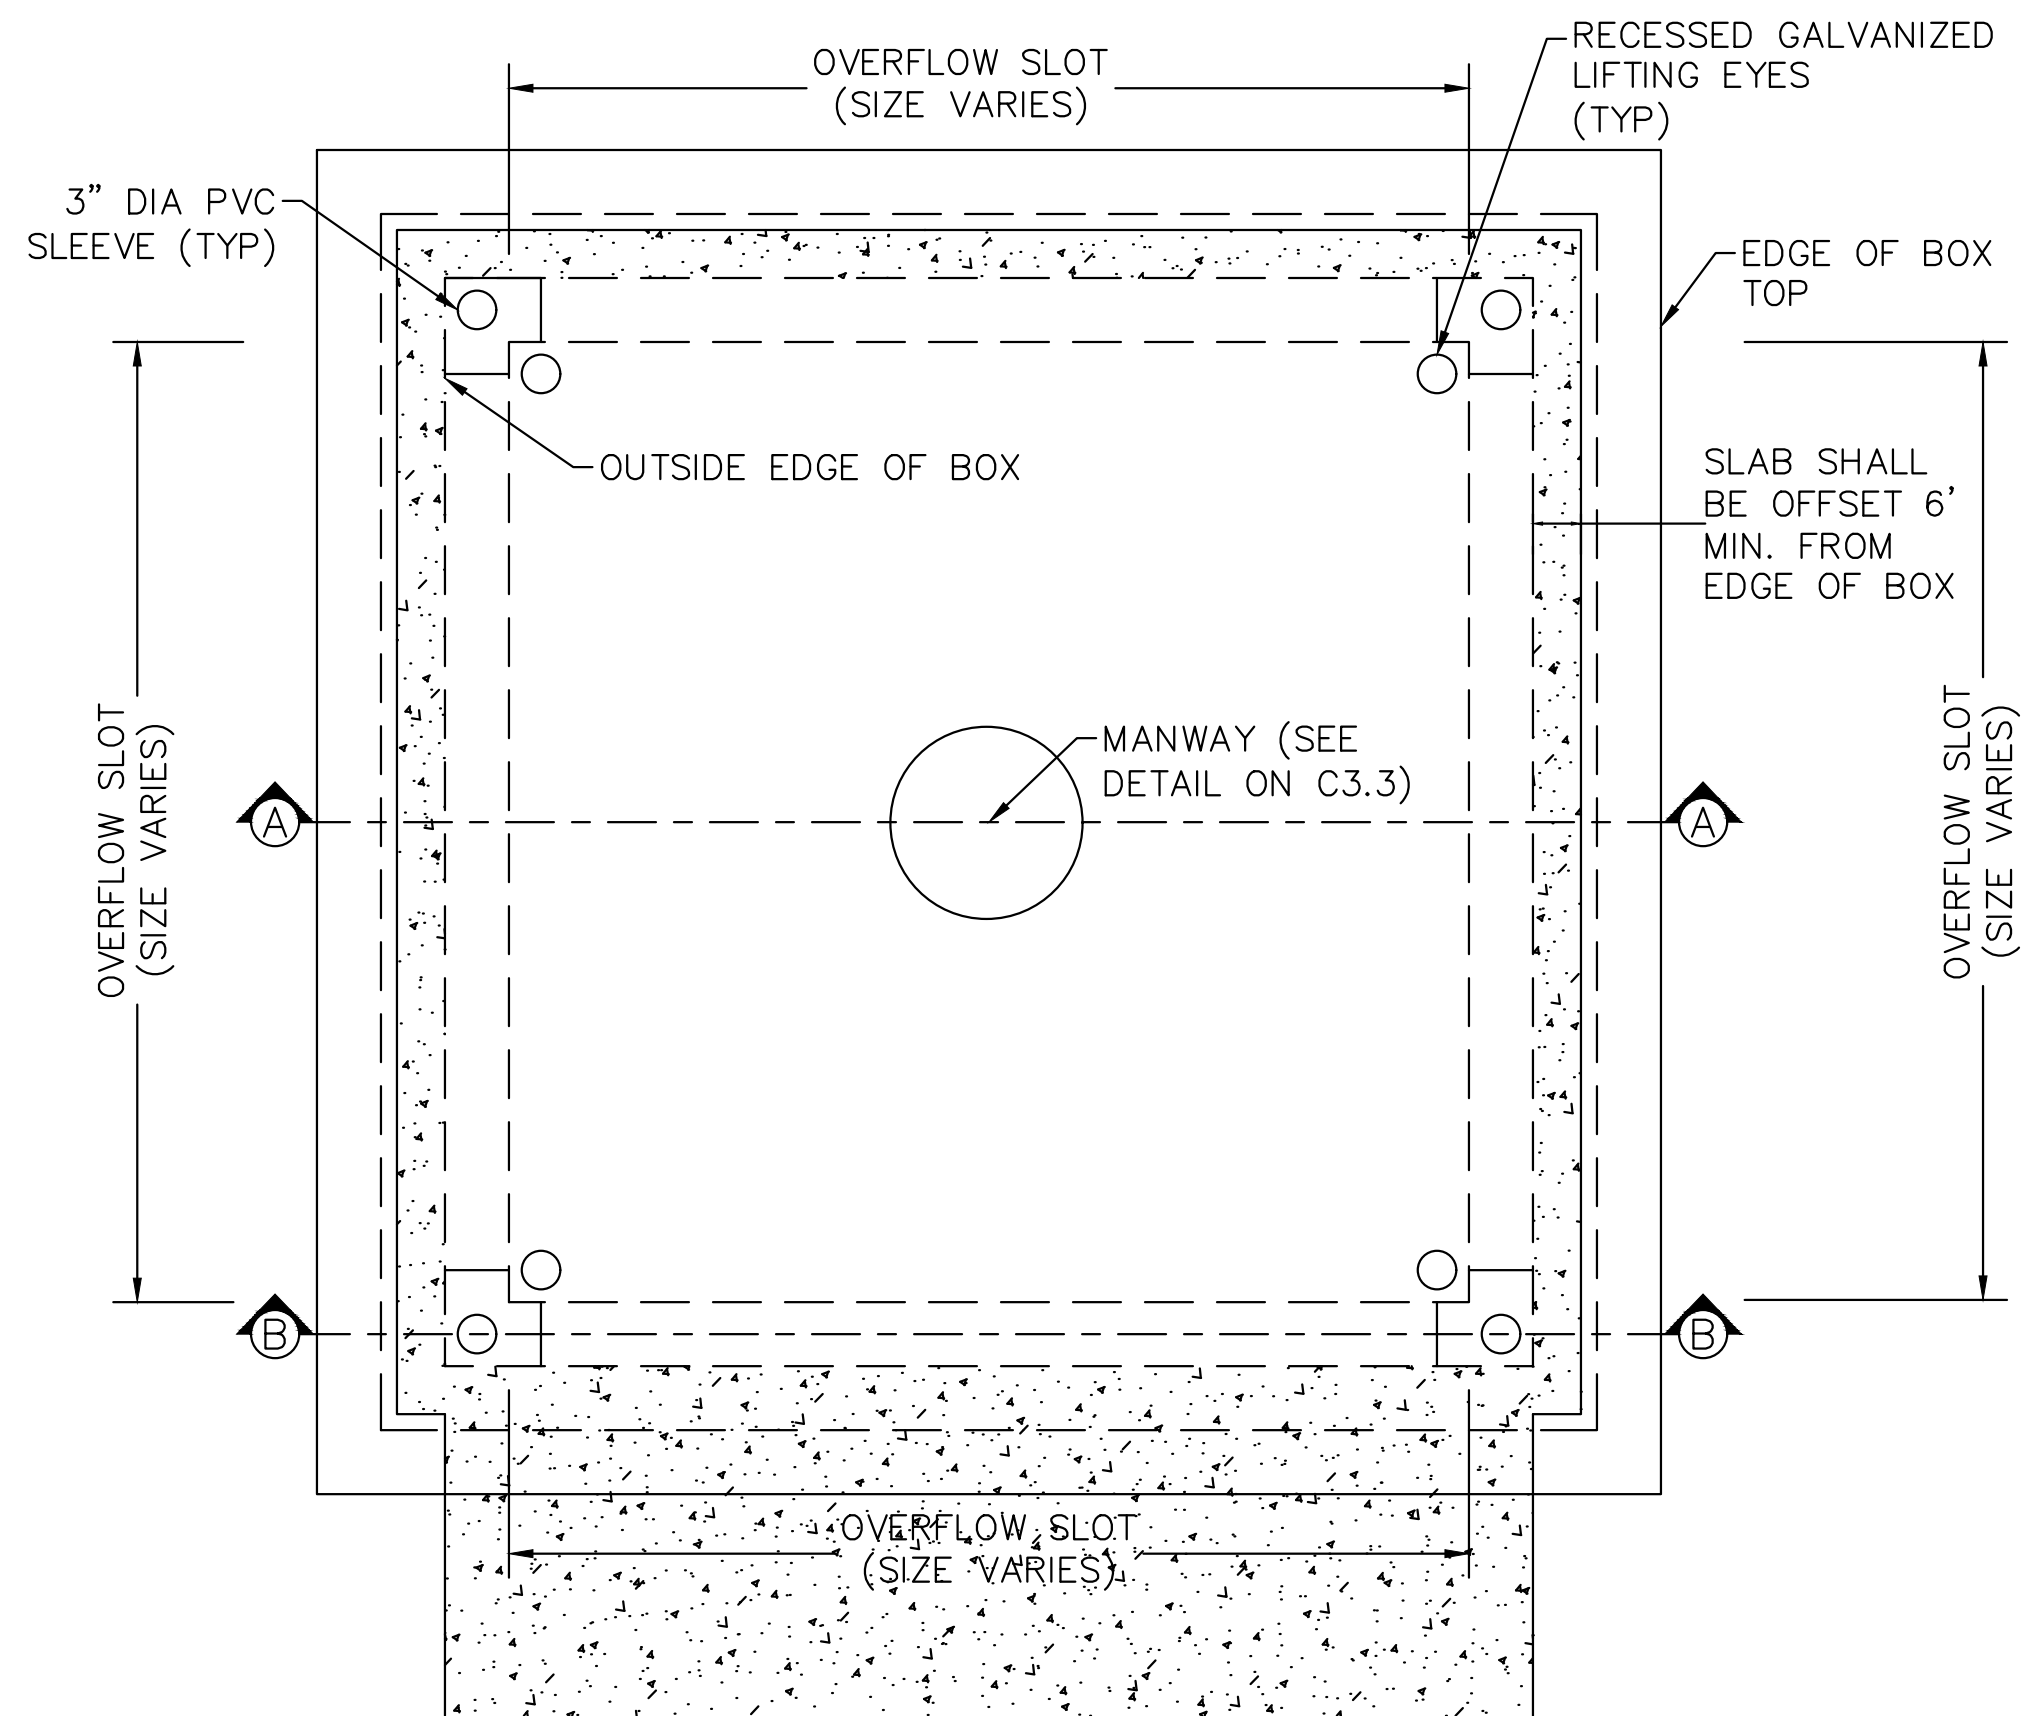


OVERFLOW BOX DETAIL  
TOP VIEW / 1"=2FT


OVERFLOW ORIFICE SIZE					
LOCATION	HEIGHT (FT)	LENGTH (FT)			
	ALL SIDES	NORTH	SOUTH	EAST	WEST
I-110	0.750	16	16	12	12
LEE ST.	0.667	16	16	10	10
HOLLEY ST.	0.667	23	23	10	10

NOTES:


1. BASE SLAB TO EXTEND A MINIMUM OF 6" OUTSIDE OF OVERFLOW STRUCTURE.
2. BASE SLAB TO EXTEND A MINIMUM OF 12" OUTSIDE OF OVERFLOW STRUCTURE.
3. CONCRETE SHALL BE 4,000 PSI.
4. REINFORCING STEEL SHALL MEET ASTM A-615, GRADE 60.
5. JOINT SEALANT SHALL BE RAM-NEK OR APPROVED EQUAL.
6. BEDDING SHALL BE 57 STONE COMPACTED PER SPECS.

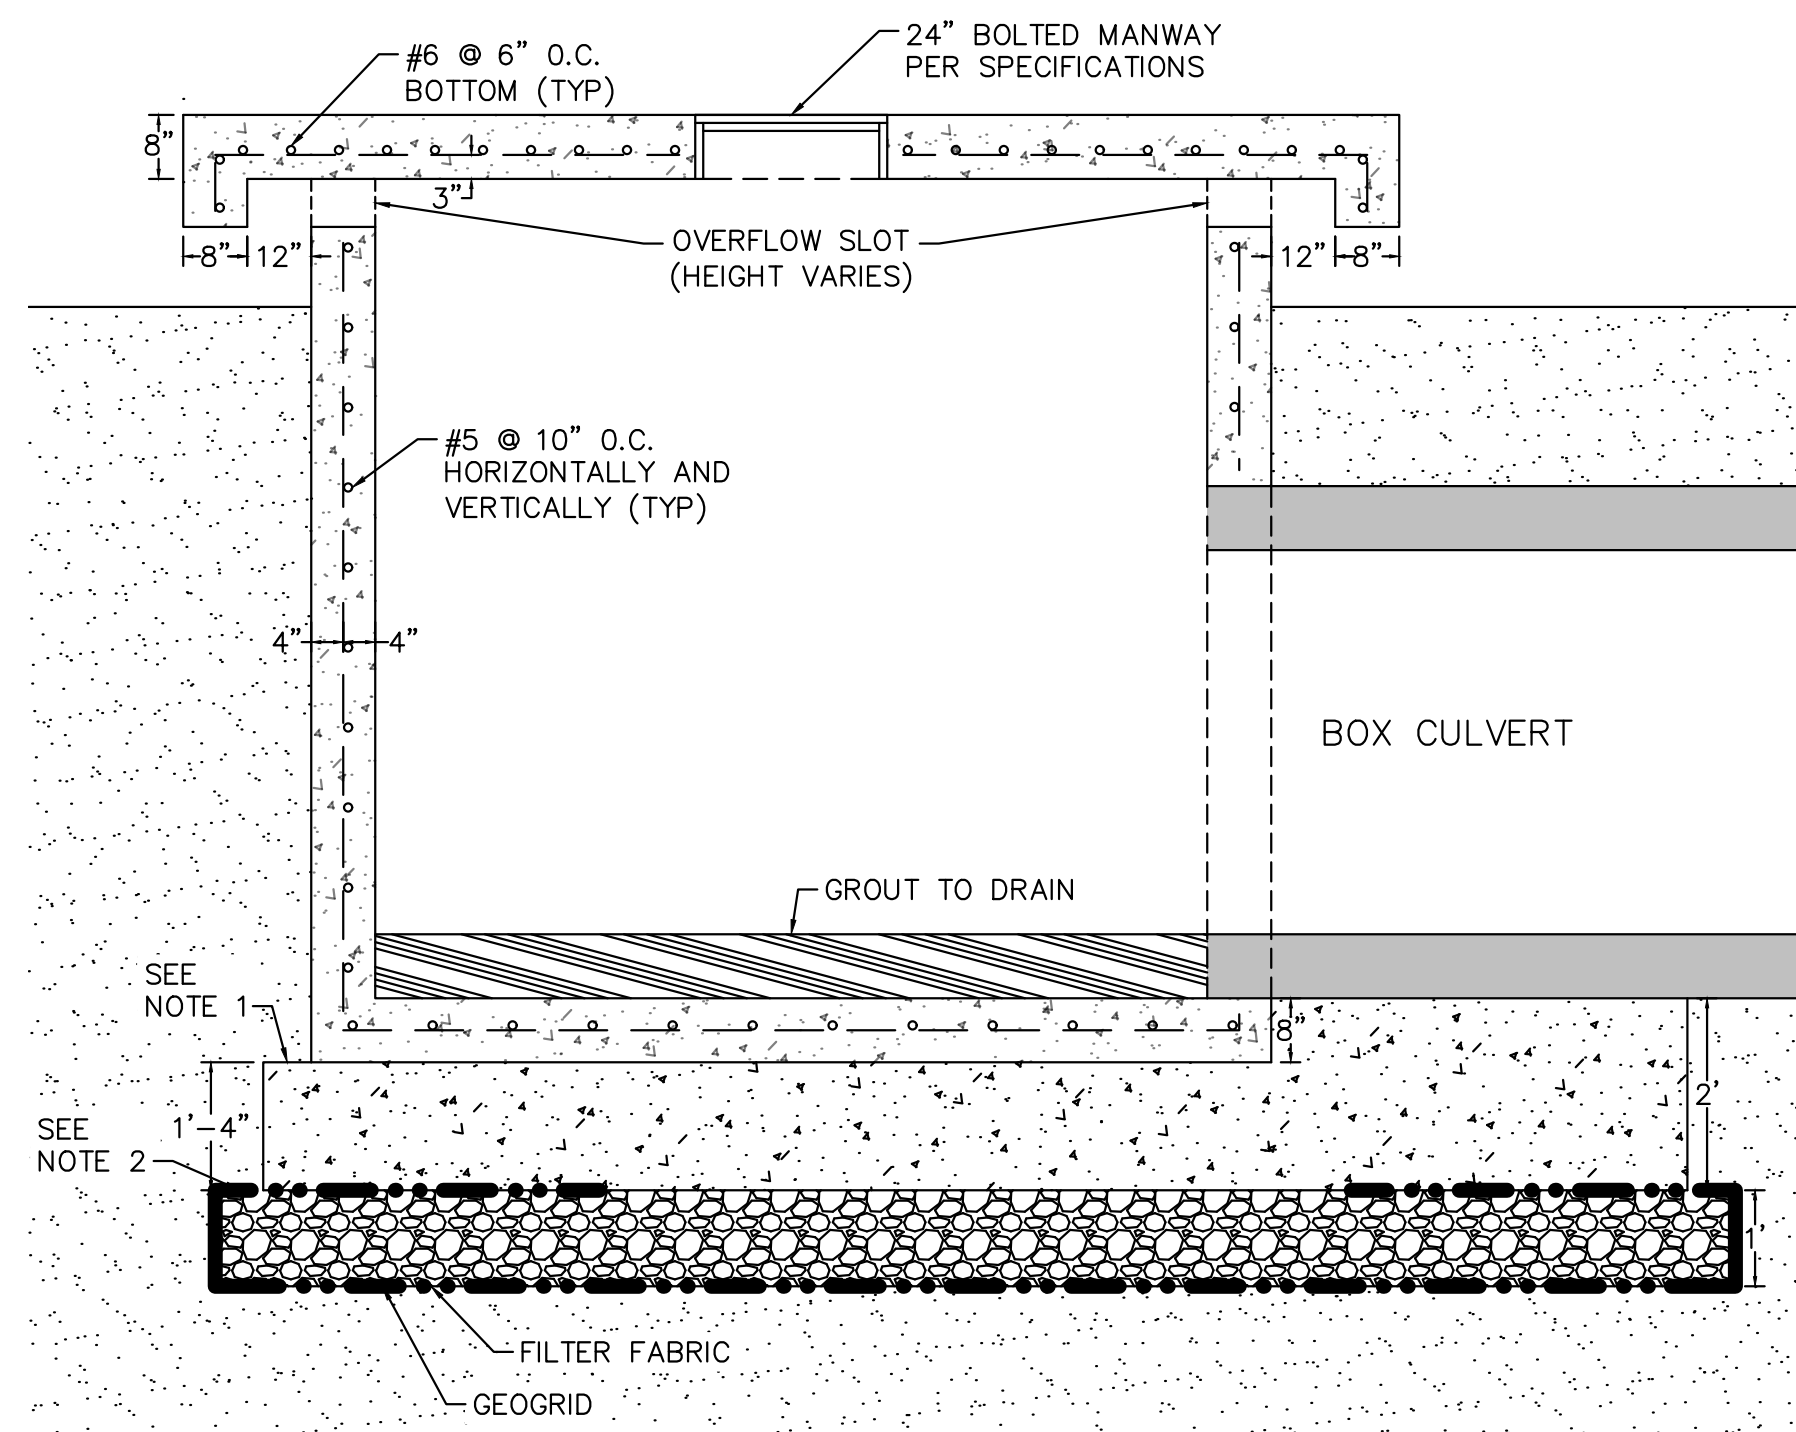


Ⓐ OVERFLOW BOX DETAIL WITH BASE SLAB  
SIDE VIEW / 1"=2'

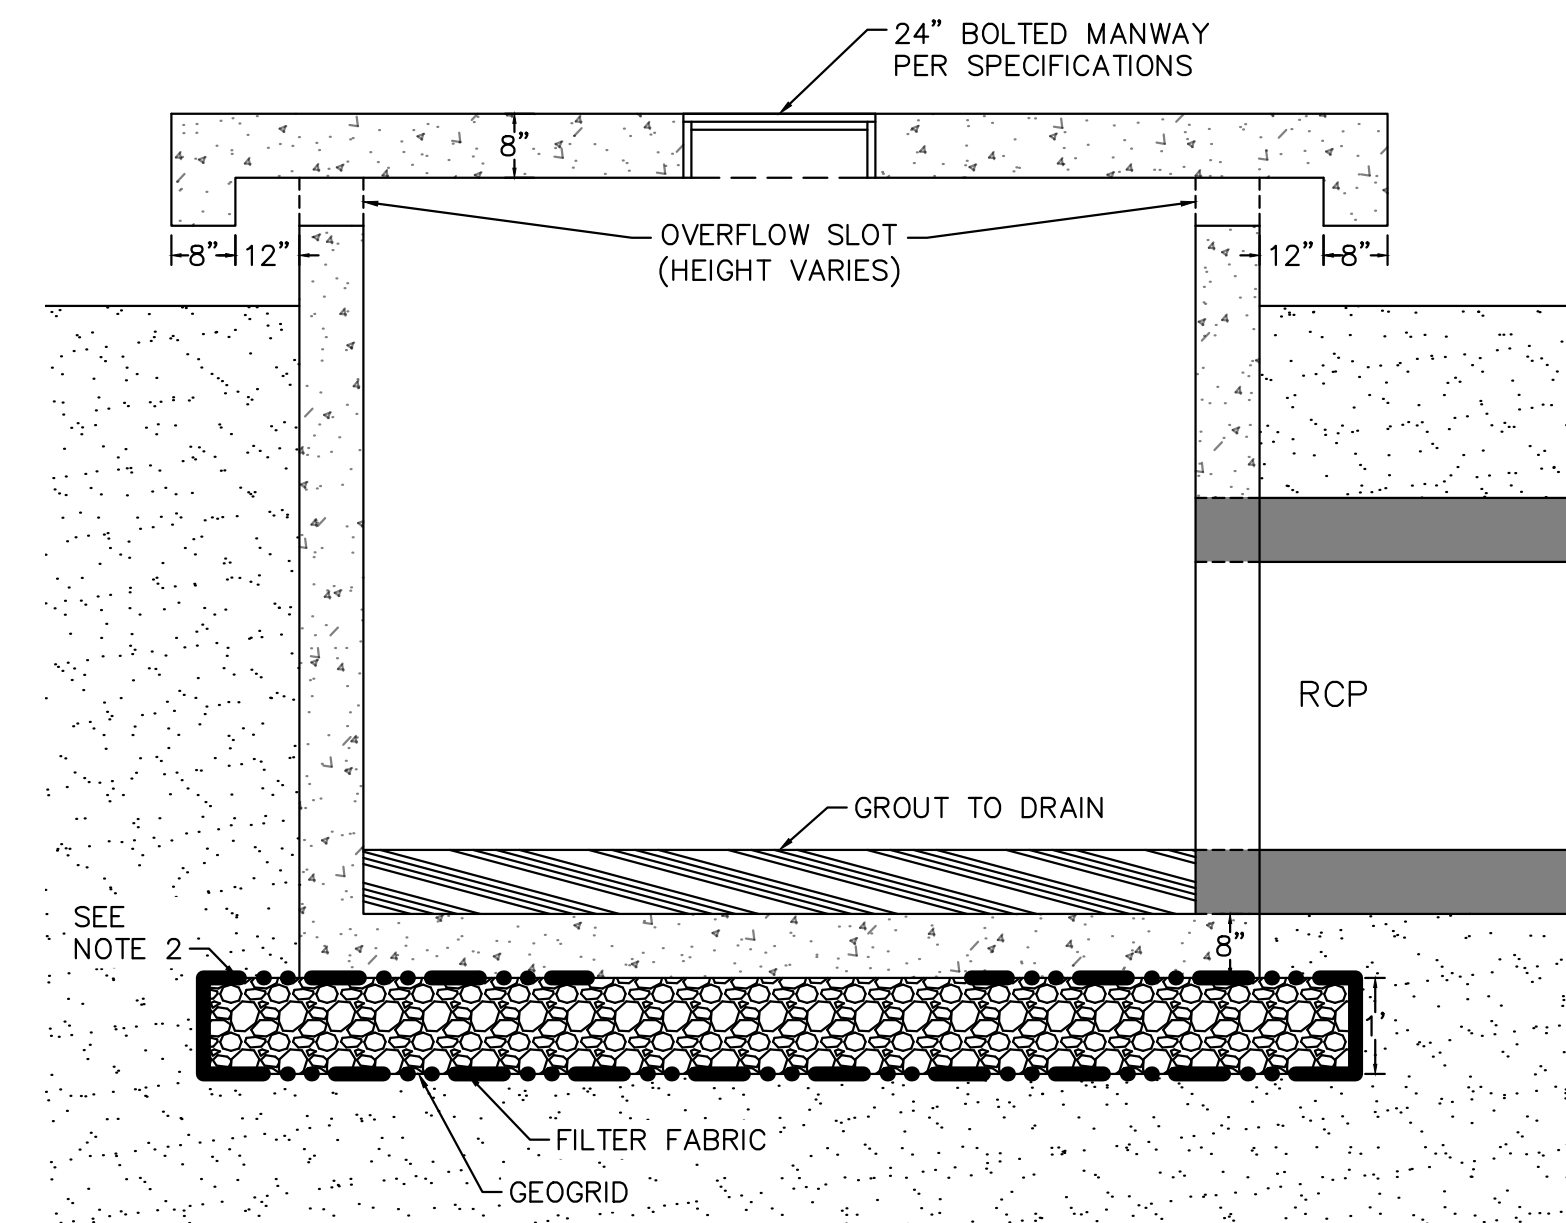

Ⓐ OVERFLOW BOX DETAIL WITH ROCK BASE  
SIDE VIEW / 1"=2'

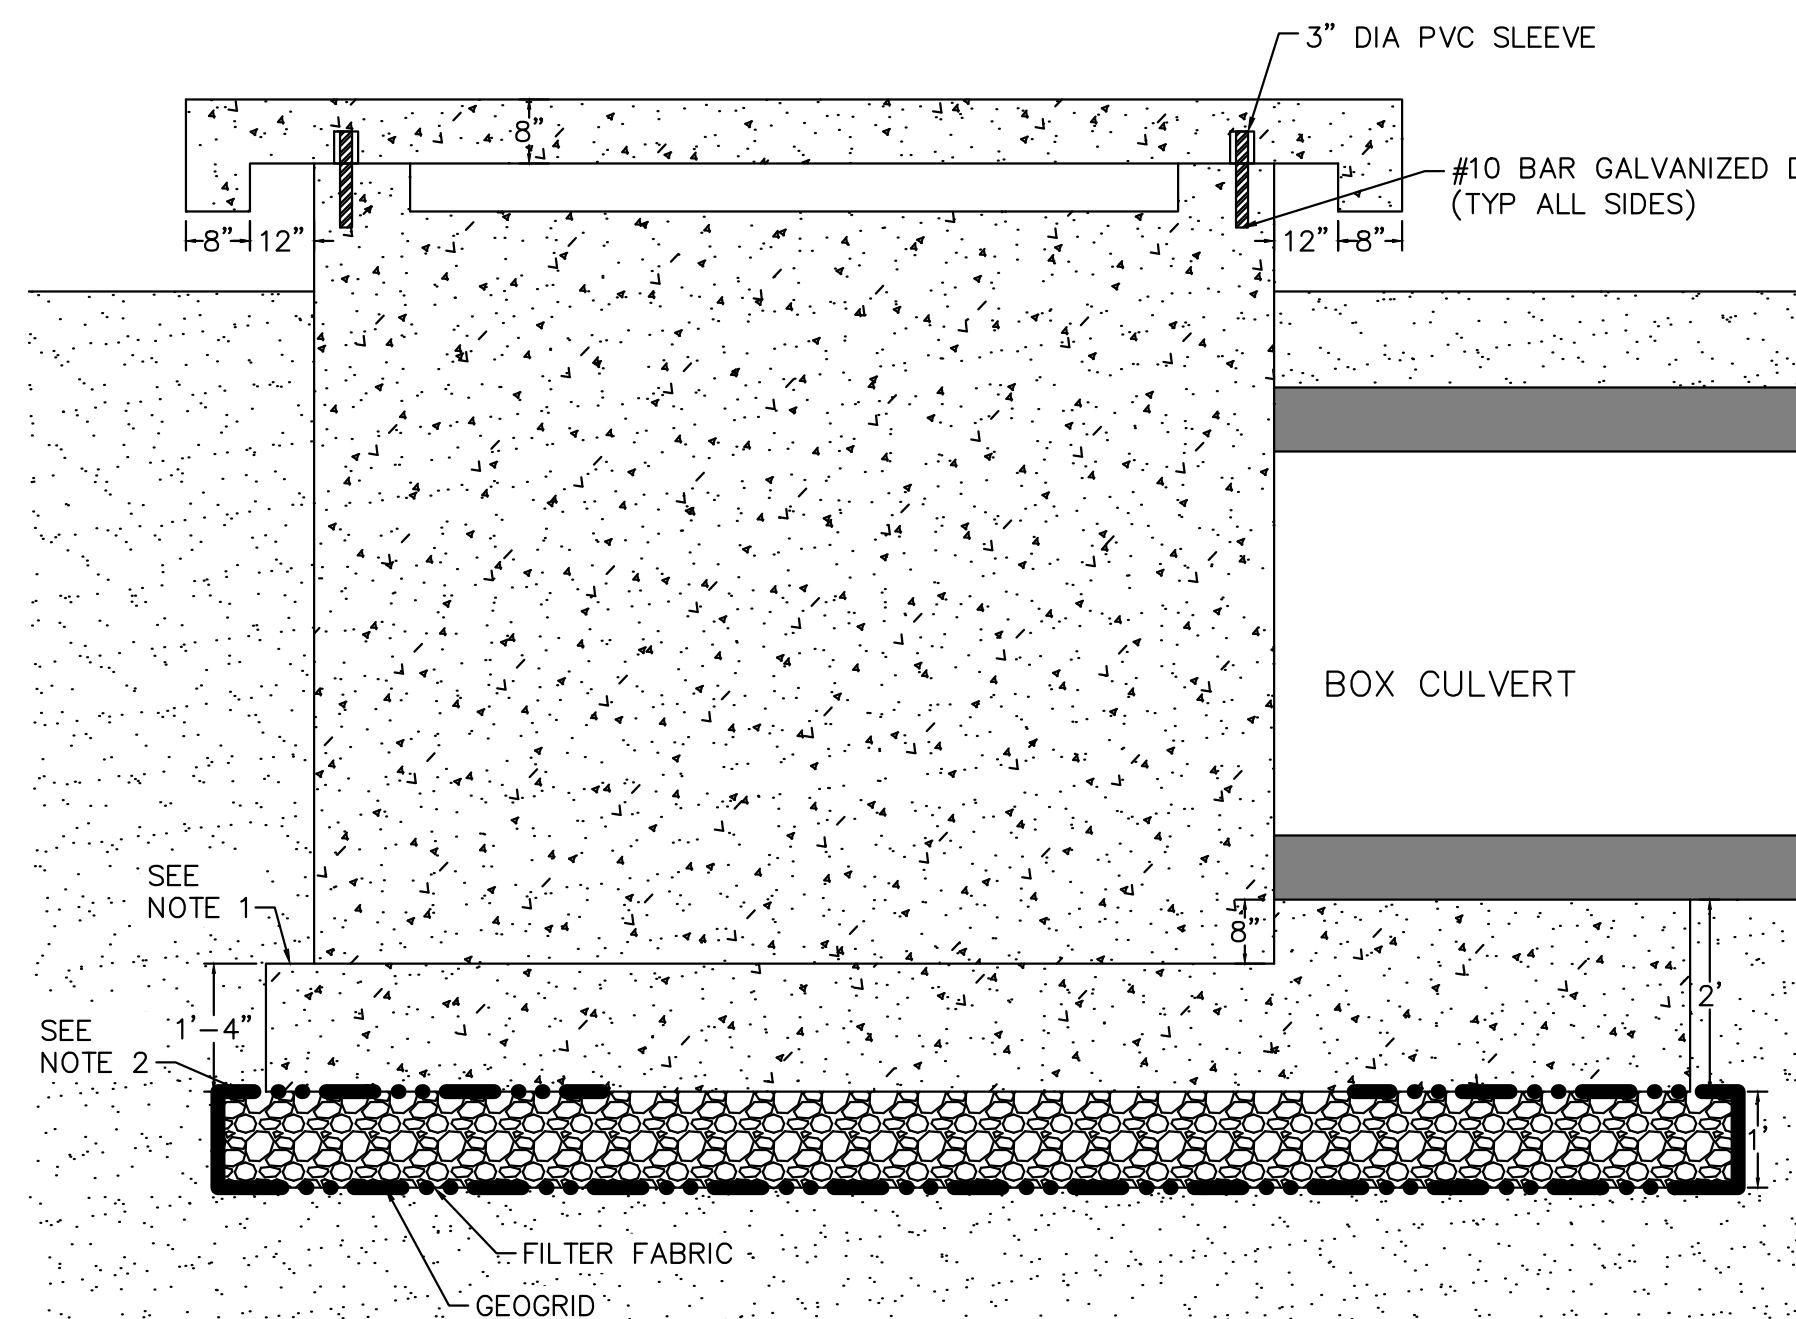


Ⓑ OVERFLOW BOX DETAIL WITH BASE SLAB  
SIDE VIEW / 1"=2'

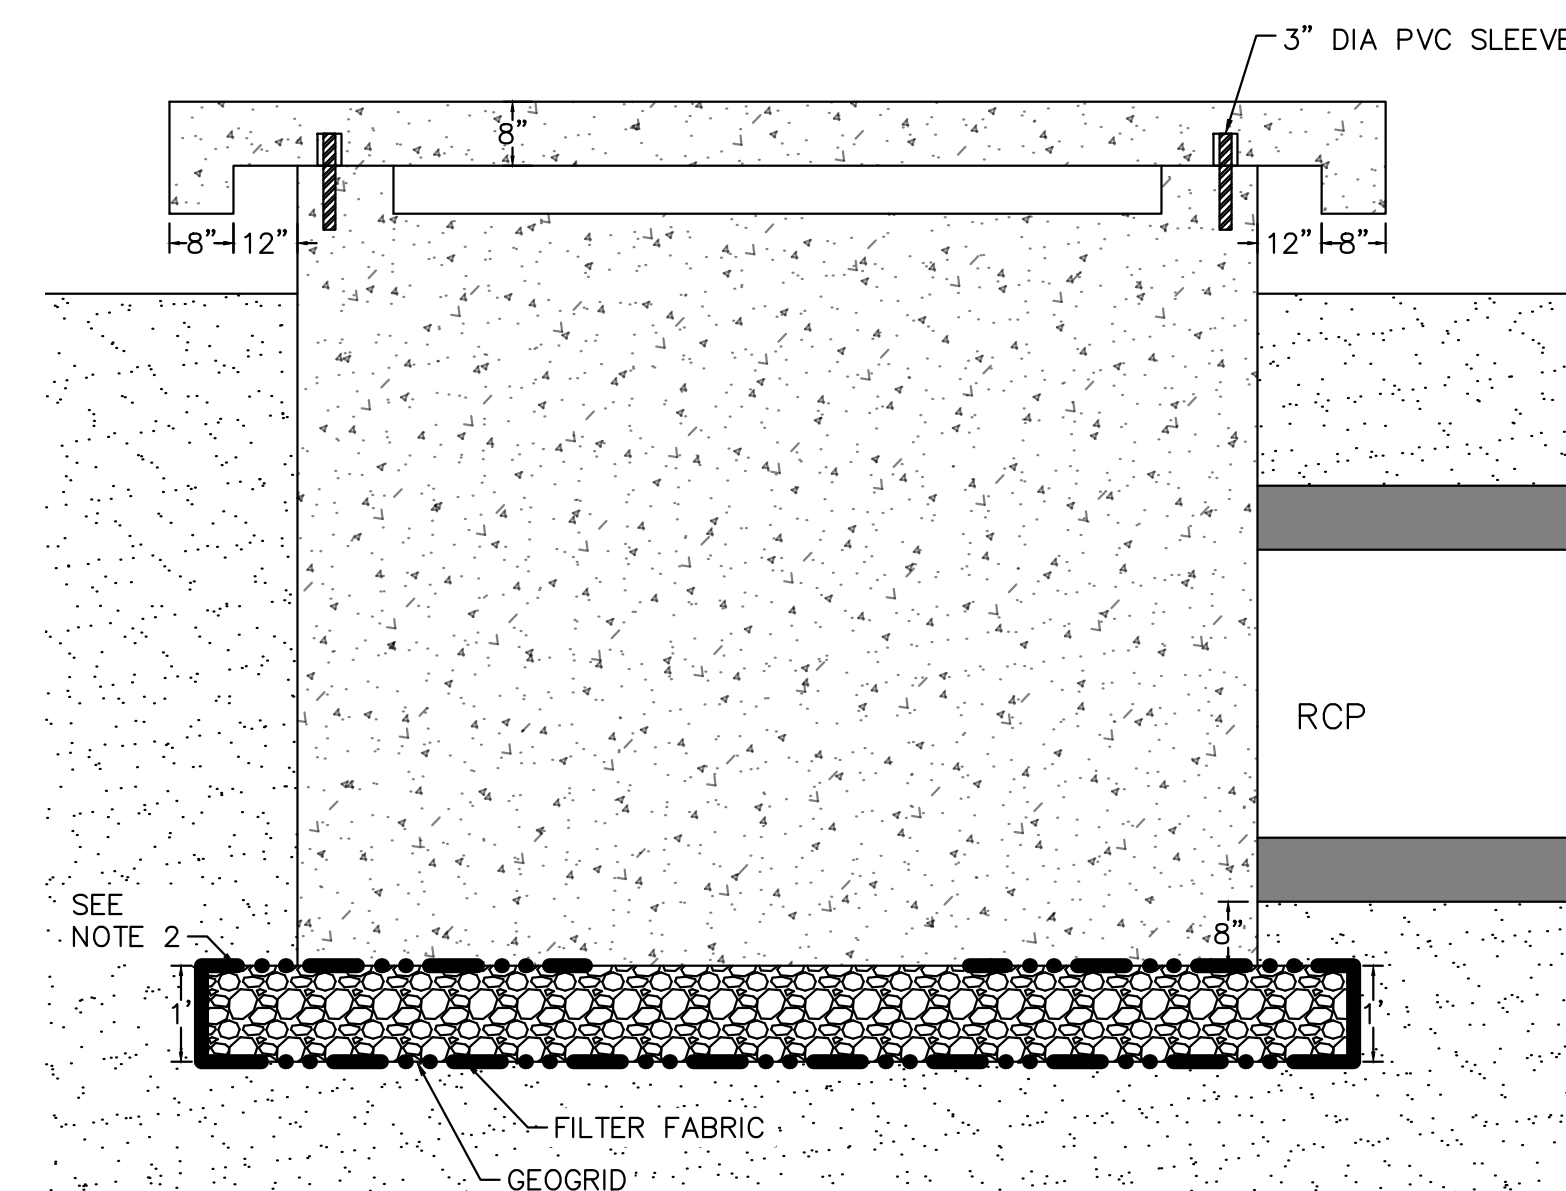

Ⓑ OVERFLOW BOX DETAIL WITH BASE SLAB  
SIDE VIEW / 1"=2'


NO.	DATE	REVISION / ISSUE

STORMWATER OUTFALLS -  
PHASE I

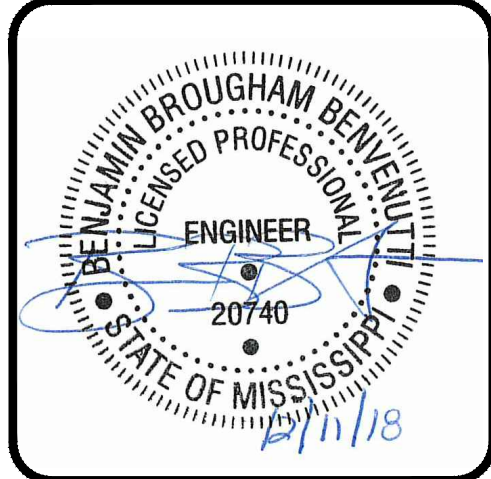


NO.	DATE	REVISION / ISSUE			

STORMWATER OUTFALLS -  
PHASE I

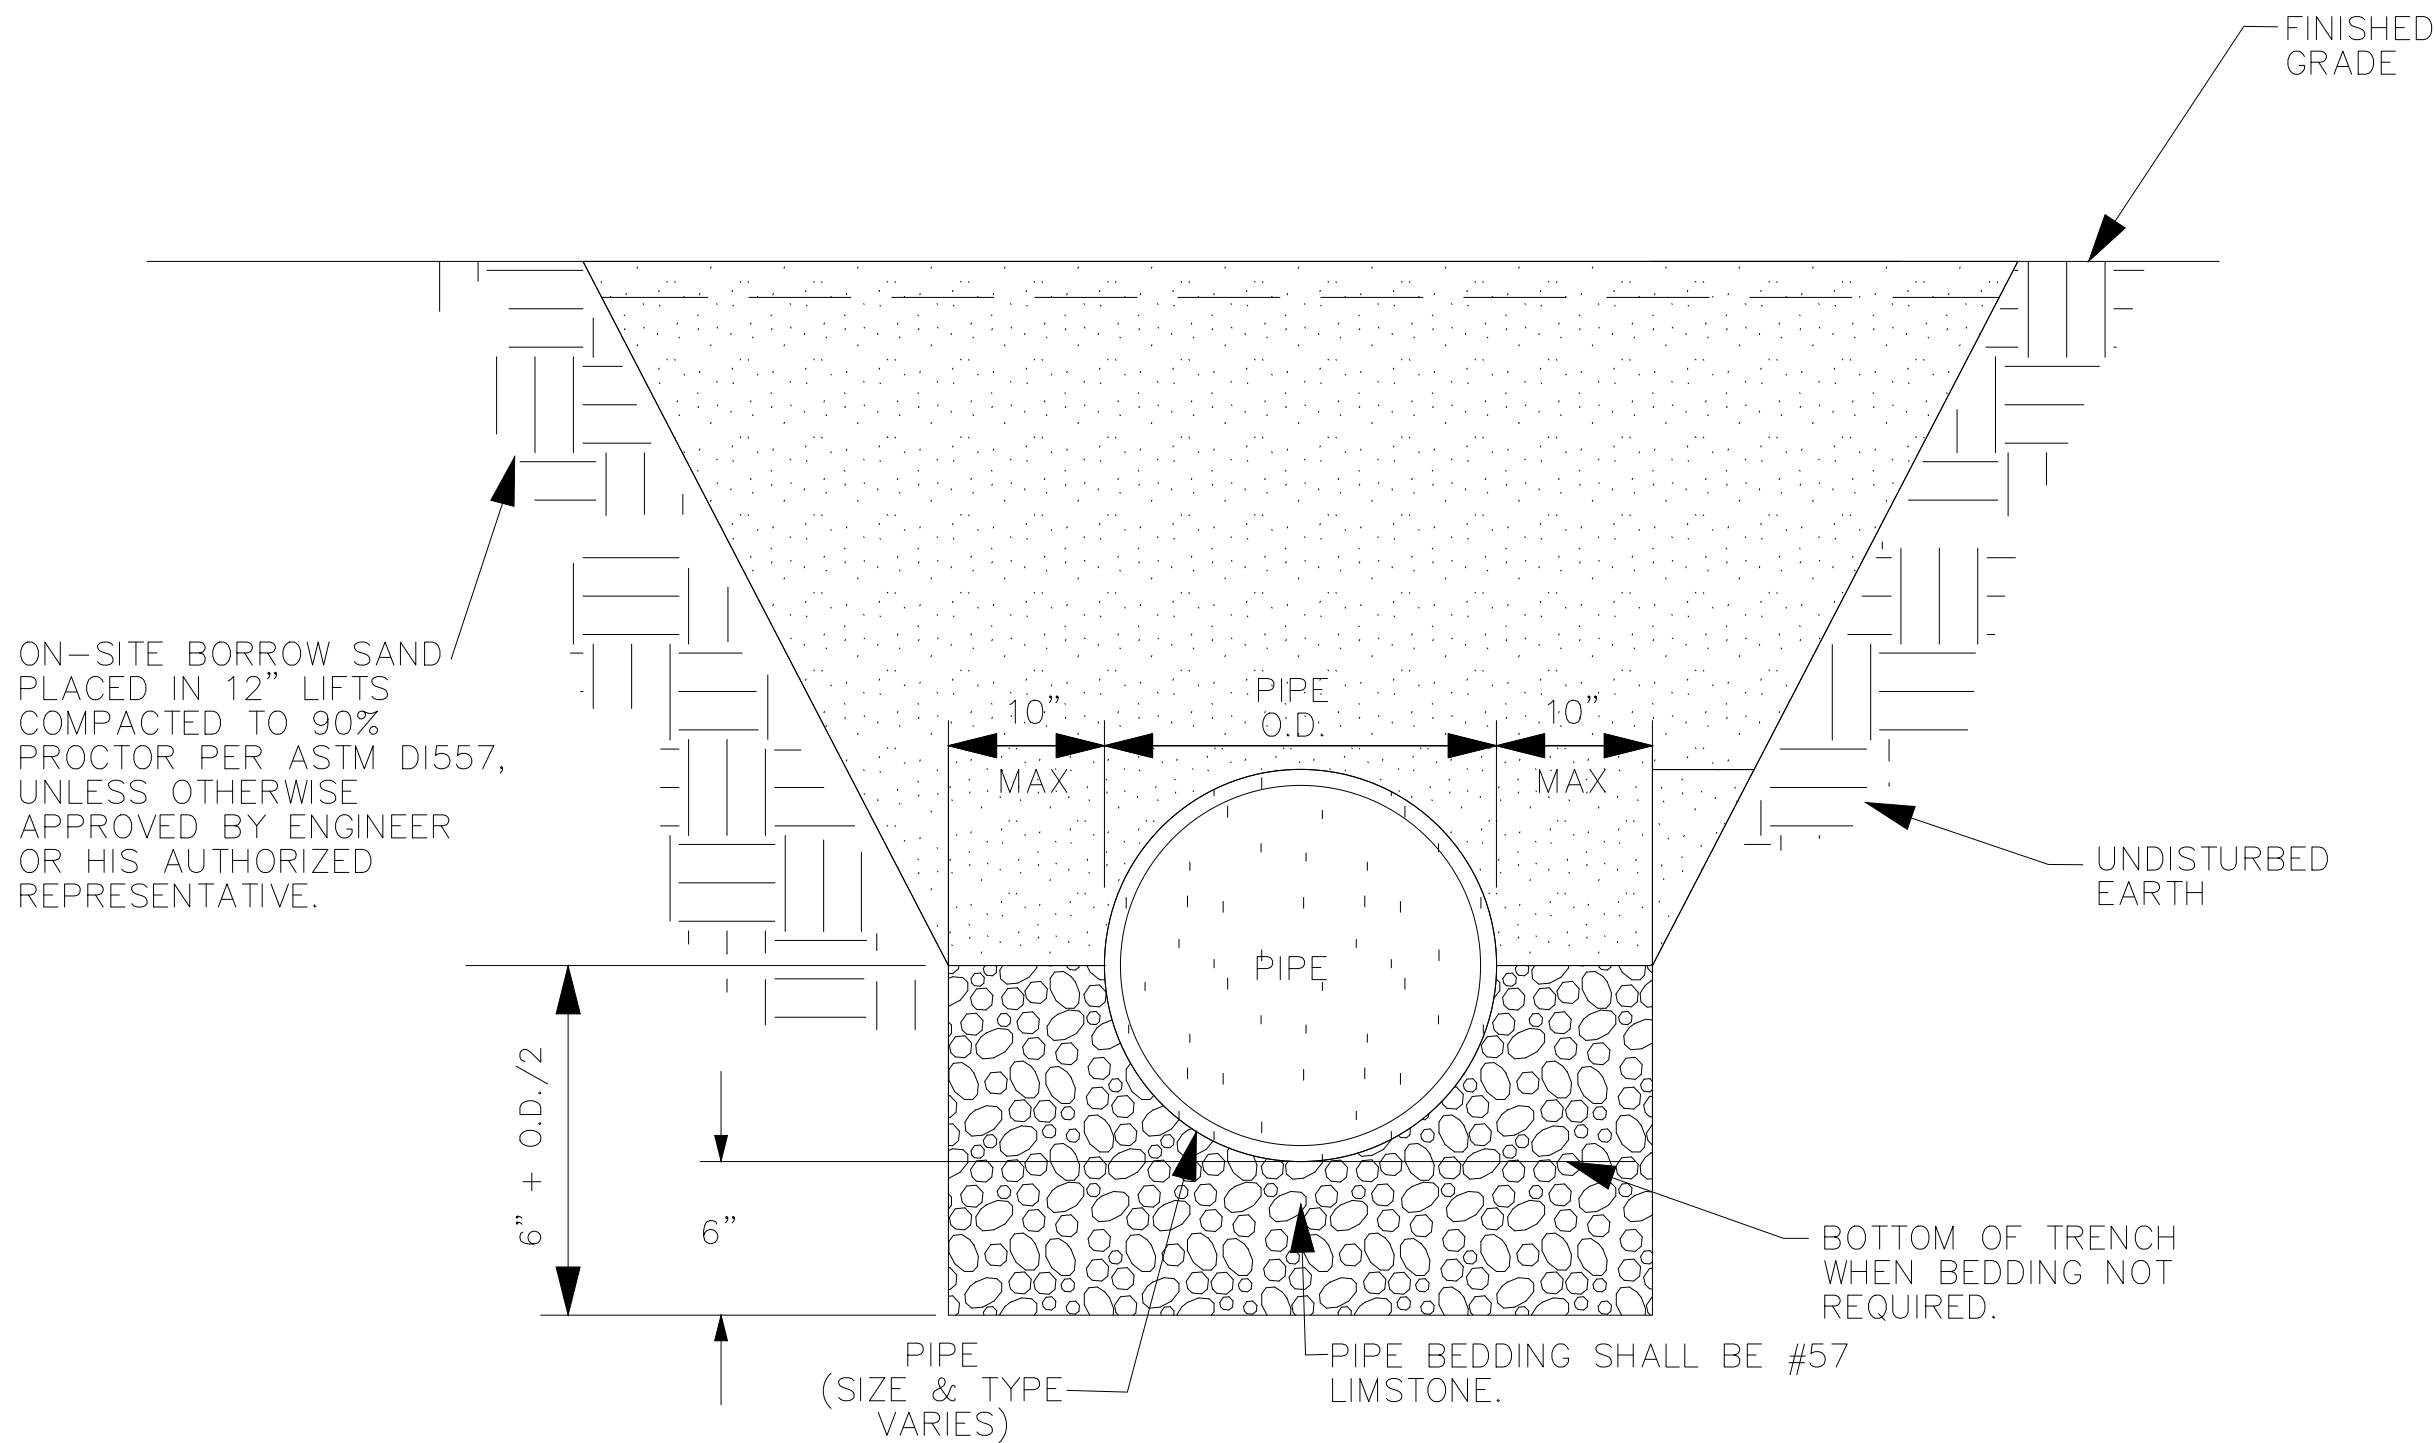

TRENCH DETAIL FOR STORM DRAIN PIPE  
N.T.S.

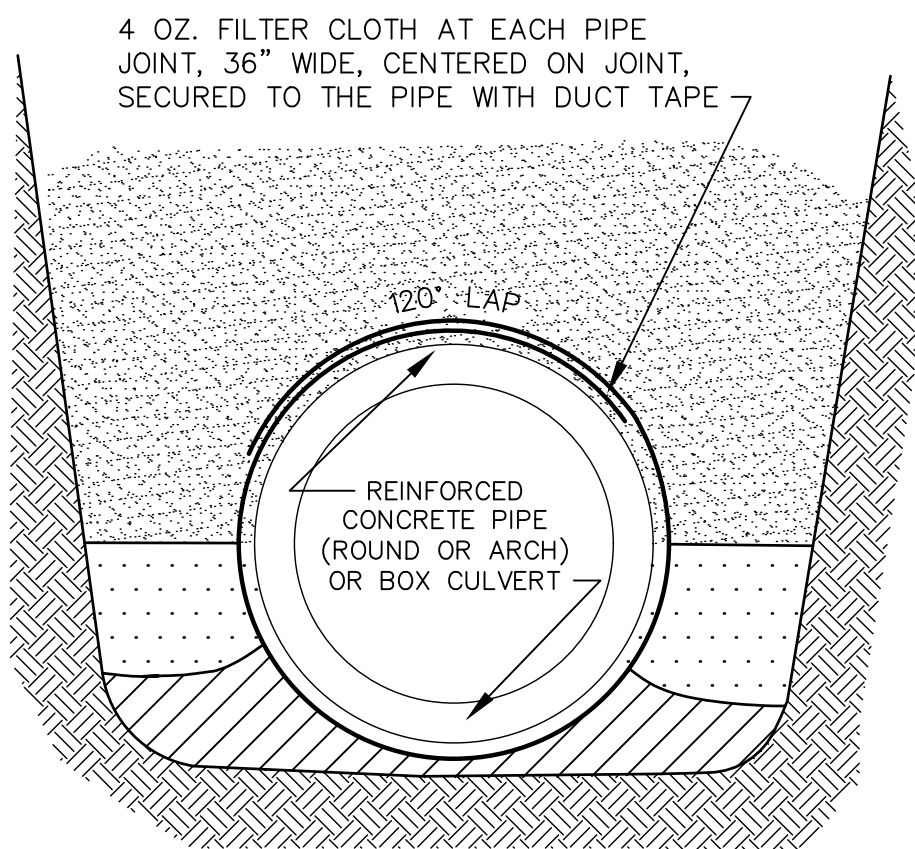


PIPE WRAP DETAIL  
N.T.S.

GENERAL NOTES:


- PIPE BEDDING SHALL BE #57 LIMSTONE IN ACCORDANCE WITH THE SPECIFICATIONS. BEDDING FOR ARCH PIPE SHALL COVER THE HAUNCHES.
- BACKFILL MATERIAL SHALL BE PLACED ON BOTH SIDES OF PIPE SIMULTANEOUSLY DURING BACKFILLING OPERATIONS TO PREVENT SHIFTING OR DAMAGE TO PIPE.

STORM DRAIN PIPE PLACEMENT NOTES:

- STORM DRAIN PIPE SHALL BE CLASS III RCP IN ACCORDANCE WITH THE SPECIFICATIONS. LOCATION FOR INSTALLATION OF TYPE OF PIPE SHALL BE AS SHOWN ON THE DRAWINGS.
- ALL STORM DRAIN JOINTS SHALL BE WRAPPED WITH GEOTEXTILE FABRIC. FABRIC SHALL BE THREE (3') FEET WIDE (CENTERED OVER JOINT) AND LONG ENOUGH TO WRAP AROUND THE PIPE JOINT AND OVERLAP 1/3 THE CIRCUMFERENCE. THE COST OF FABRIC SHALL NOT BE MEASURED FOR SEPARATE PAYMENT.
- REFER TO OTHER DETAILS FOR DRAINAGE STRUCTURES, CONCRETE PIPE REPAIR METHODS, PIPE END TREATMENTS, & GRATES.





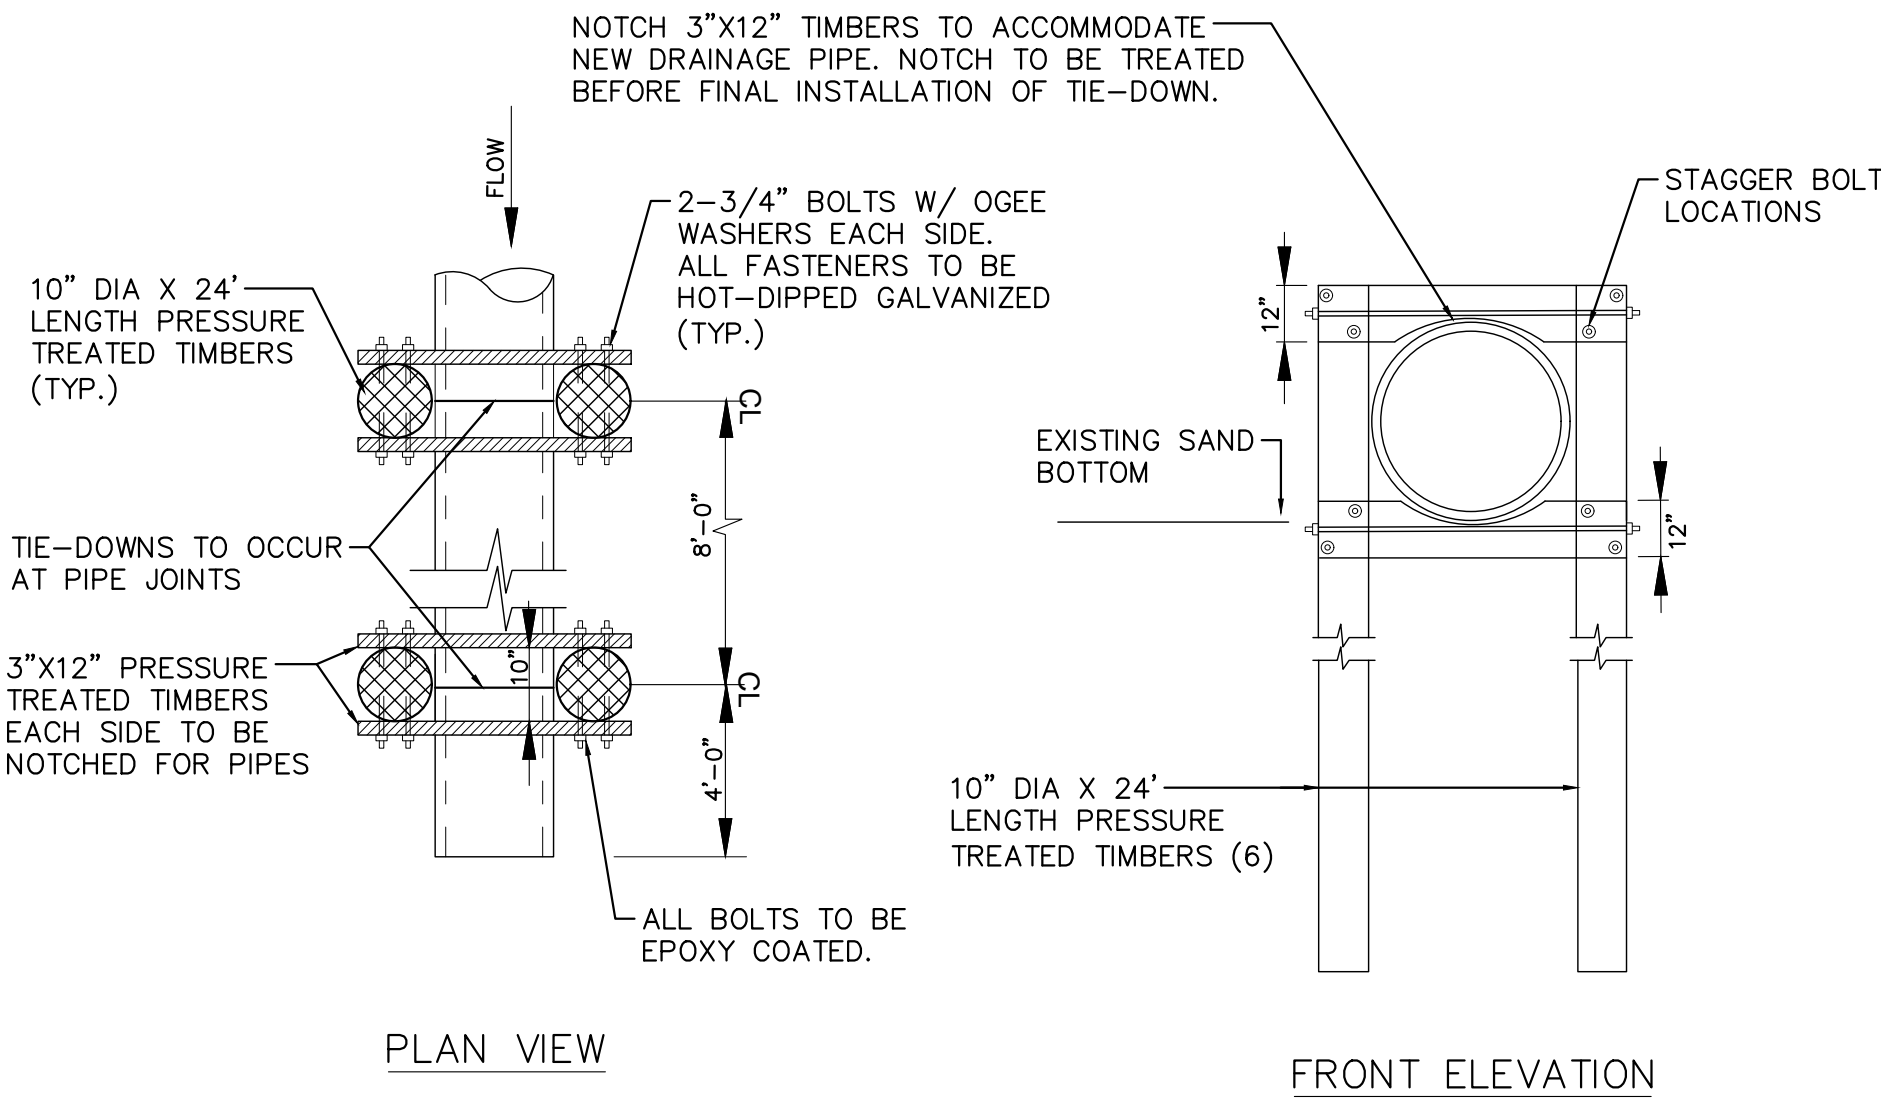


TIE-DOWN DETAIL  
N.T.S.

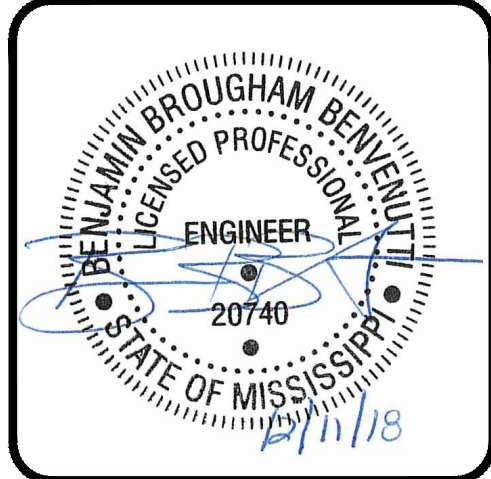


NO.	DATE	REVISION / ISSUE				

STORMWATER OUTFALLS -  
PHASE I

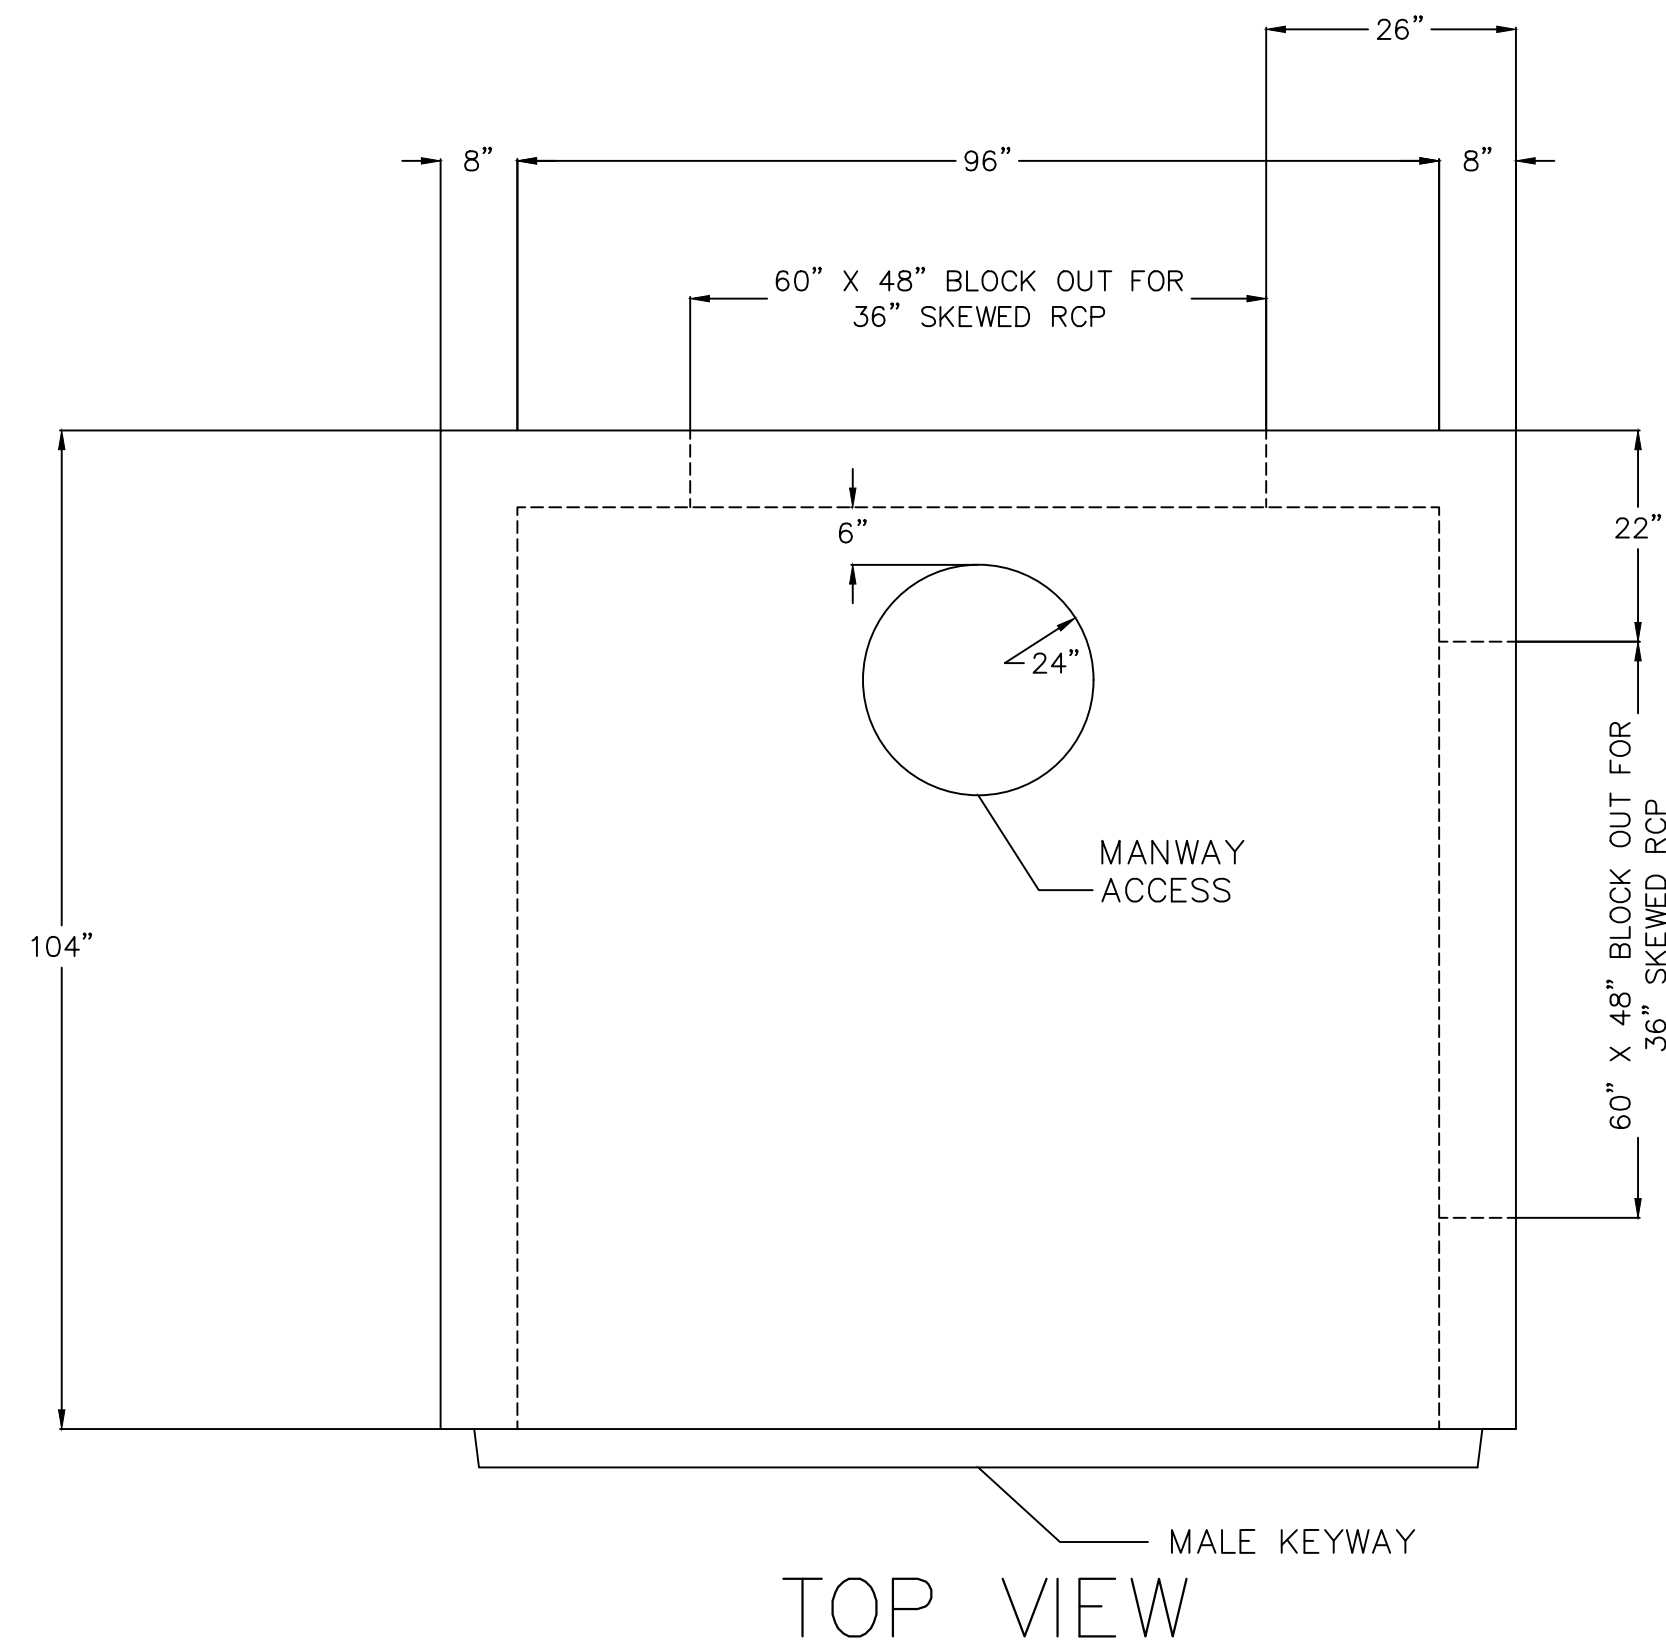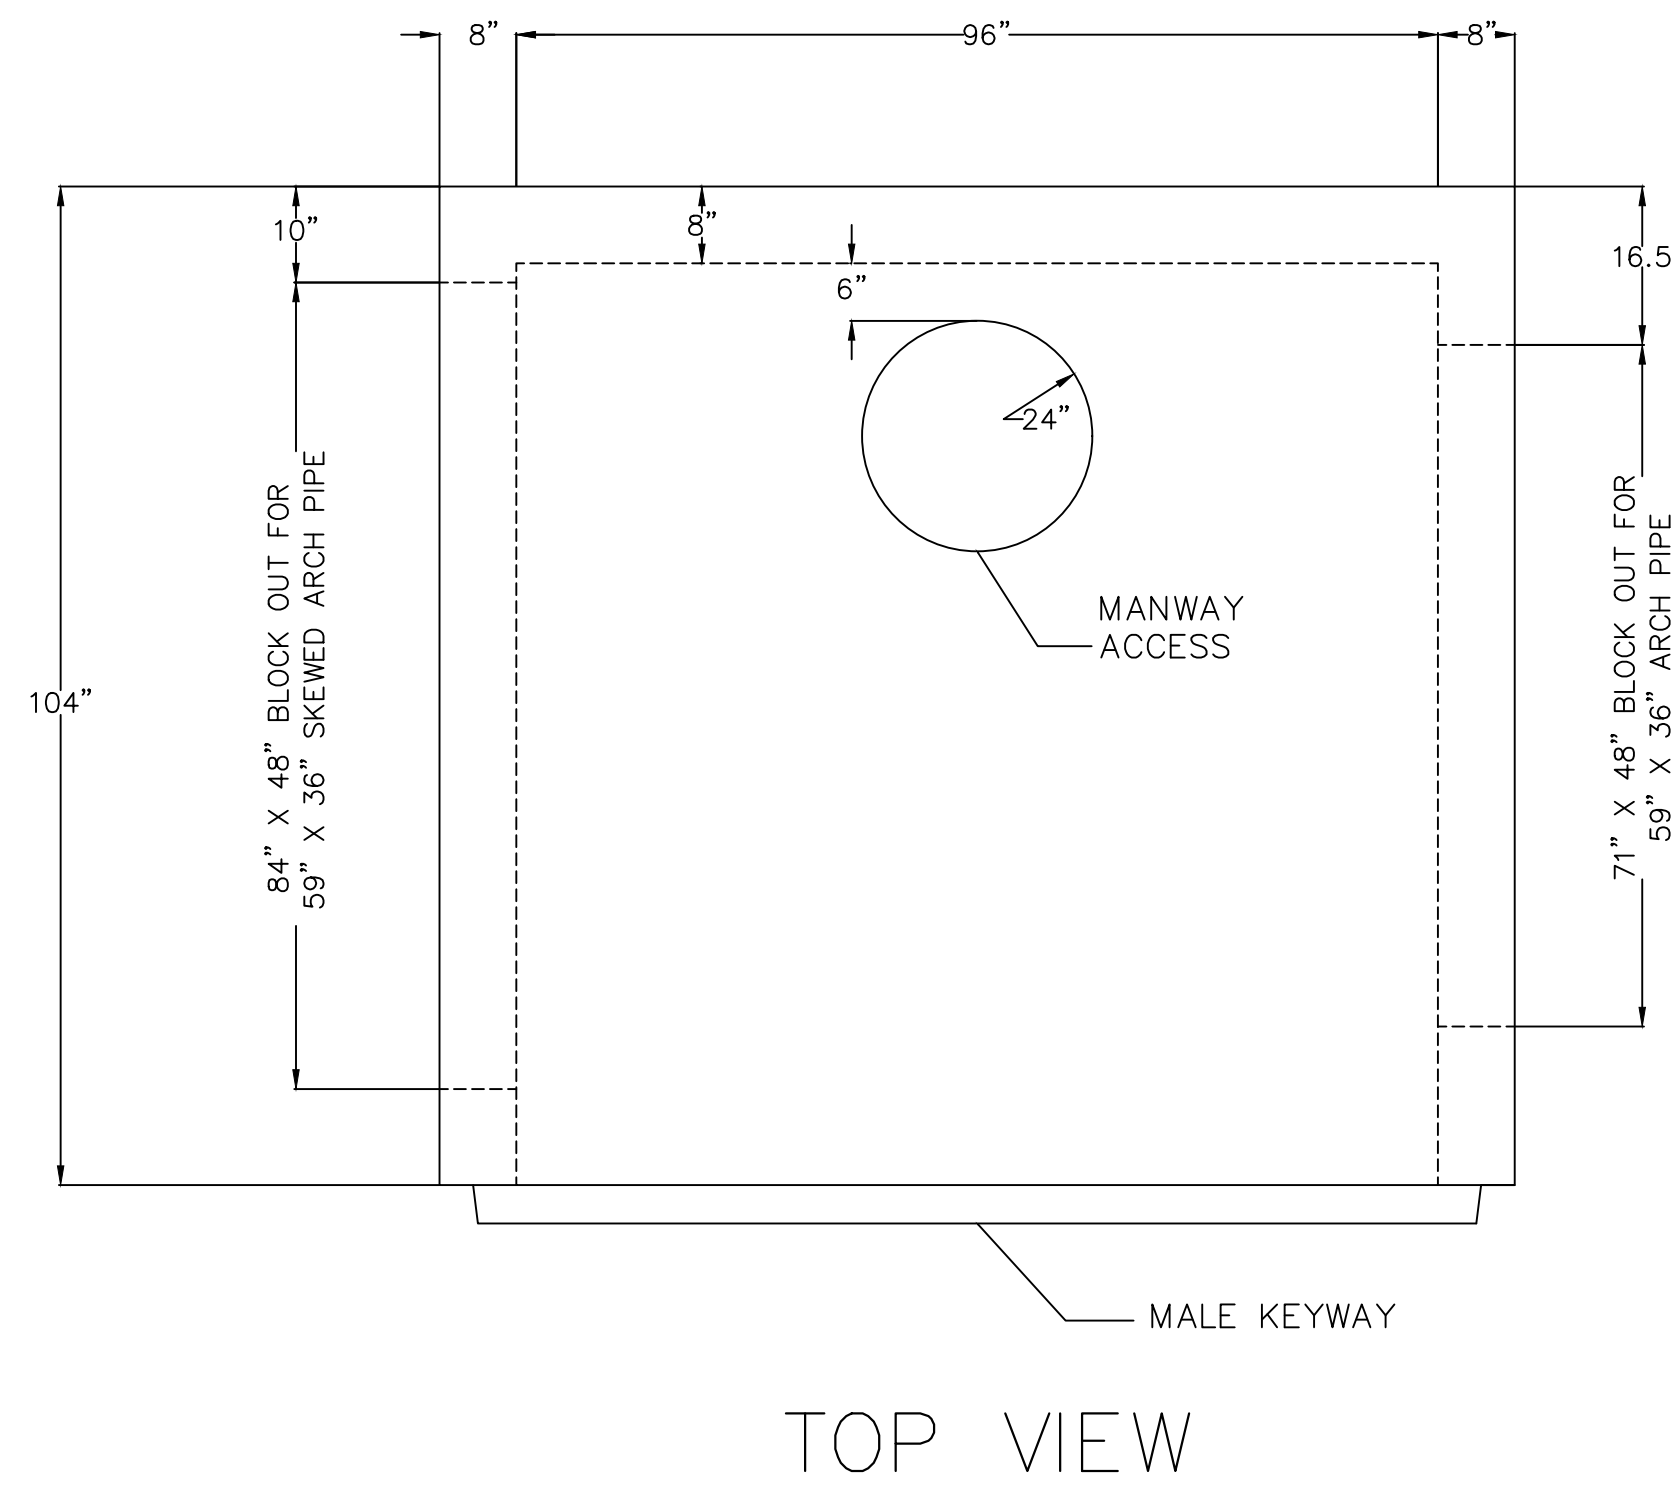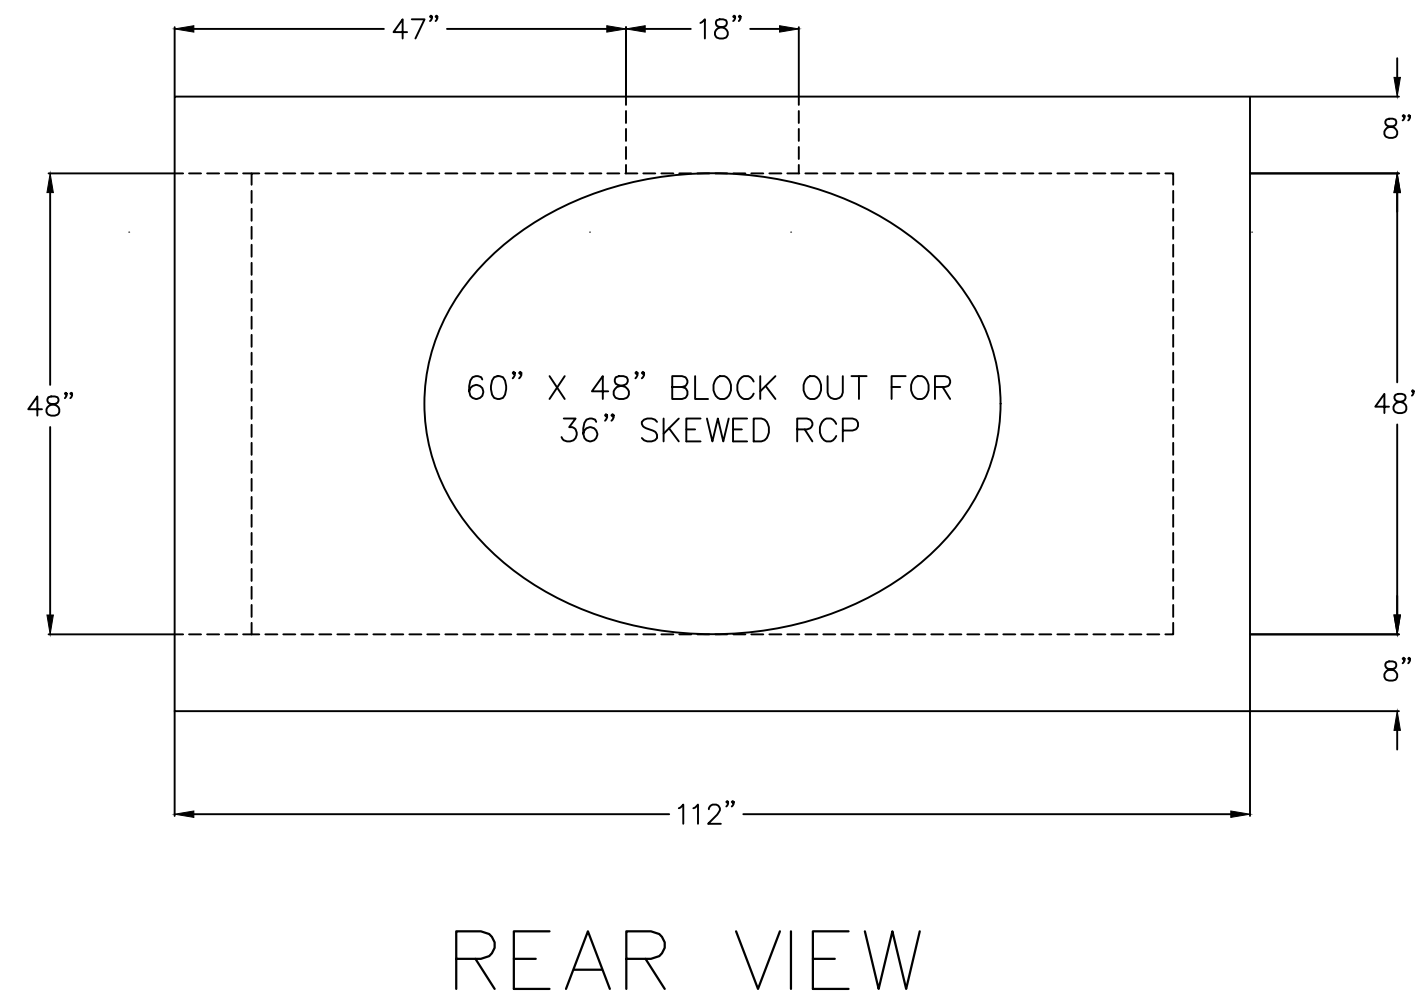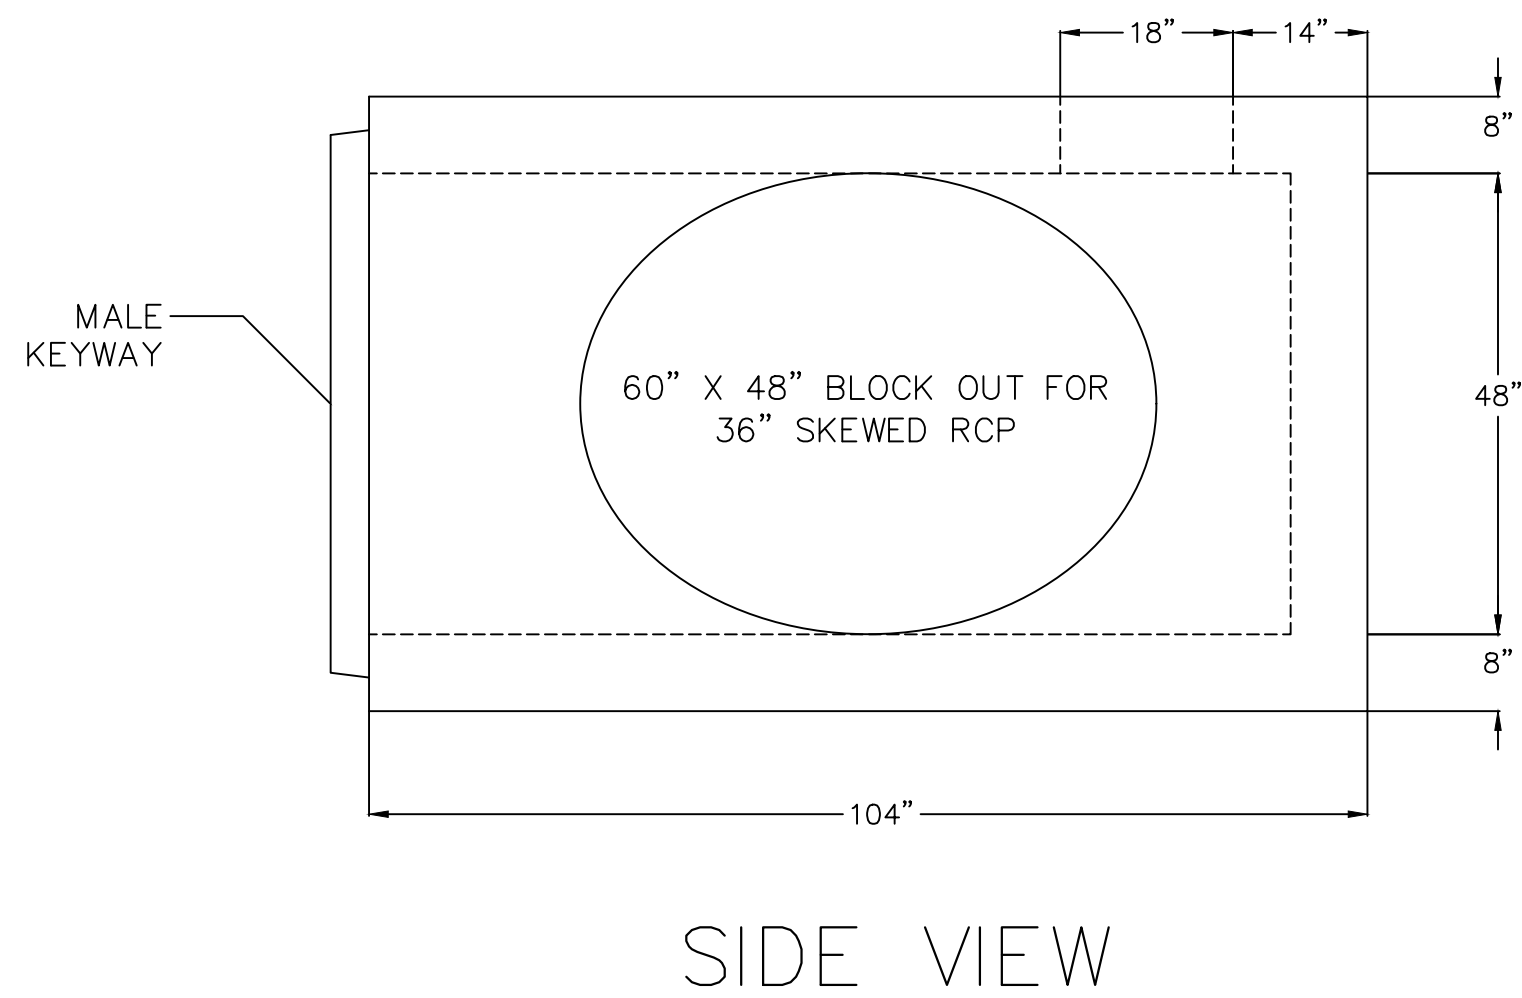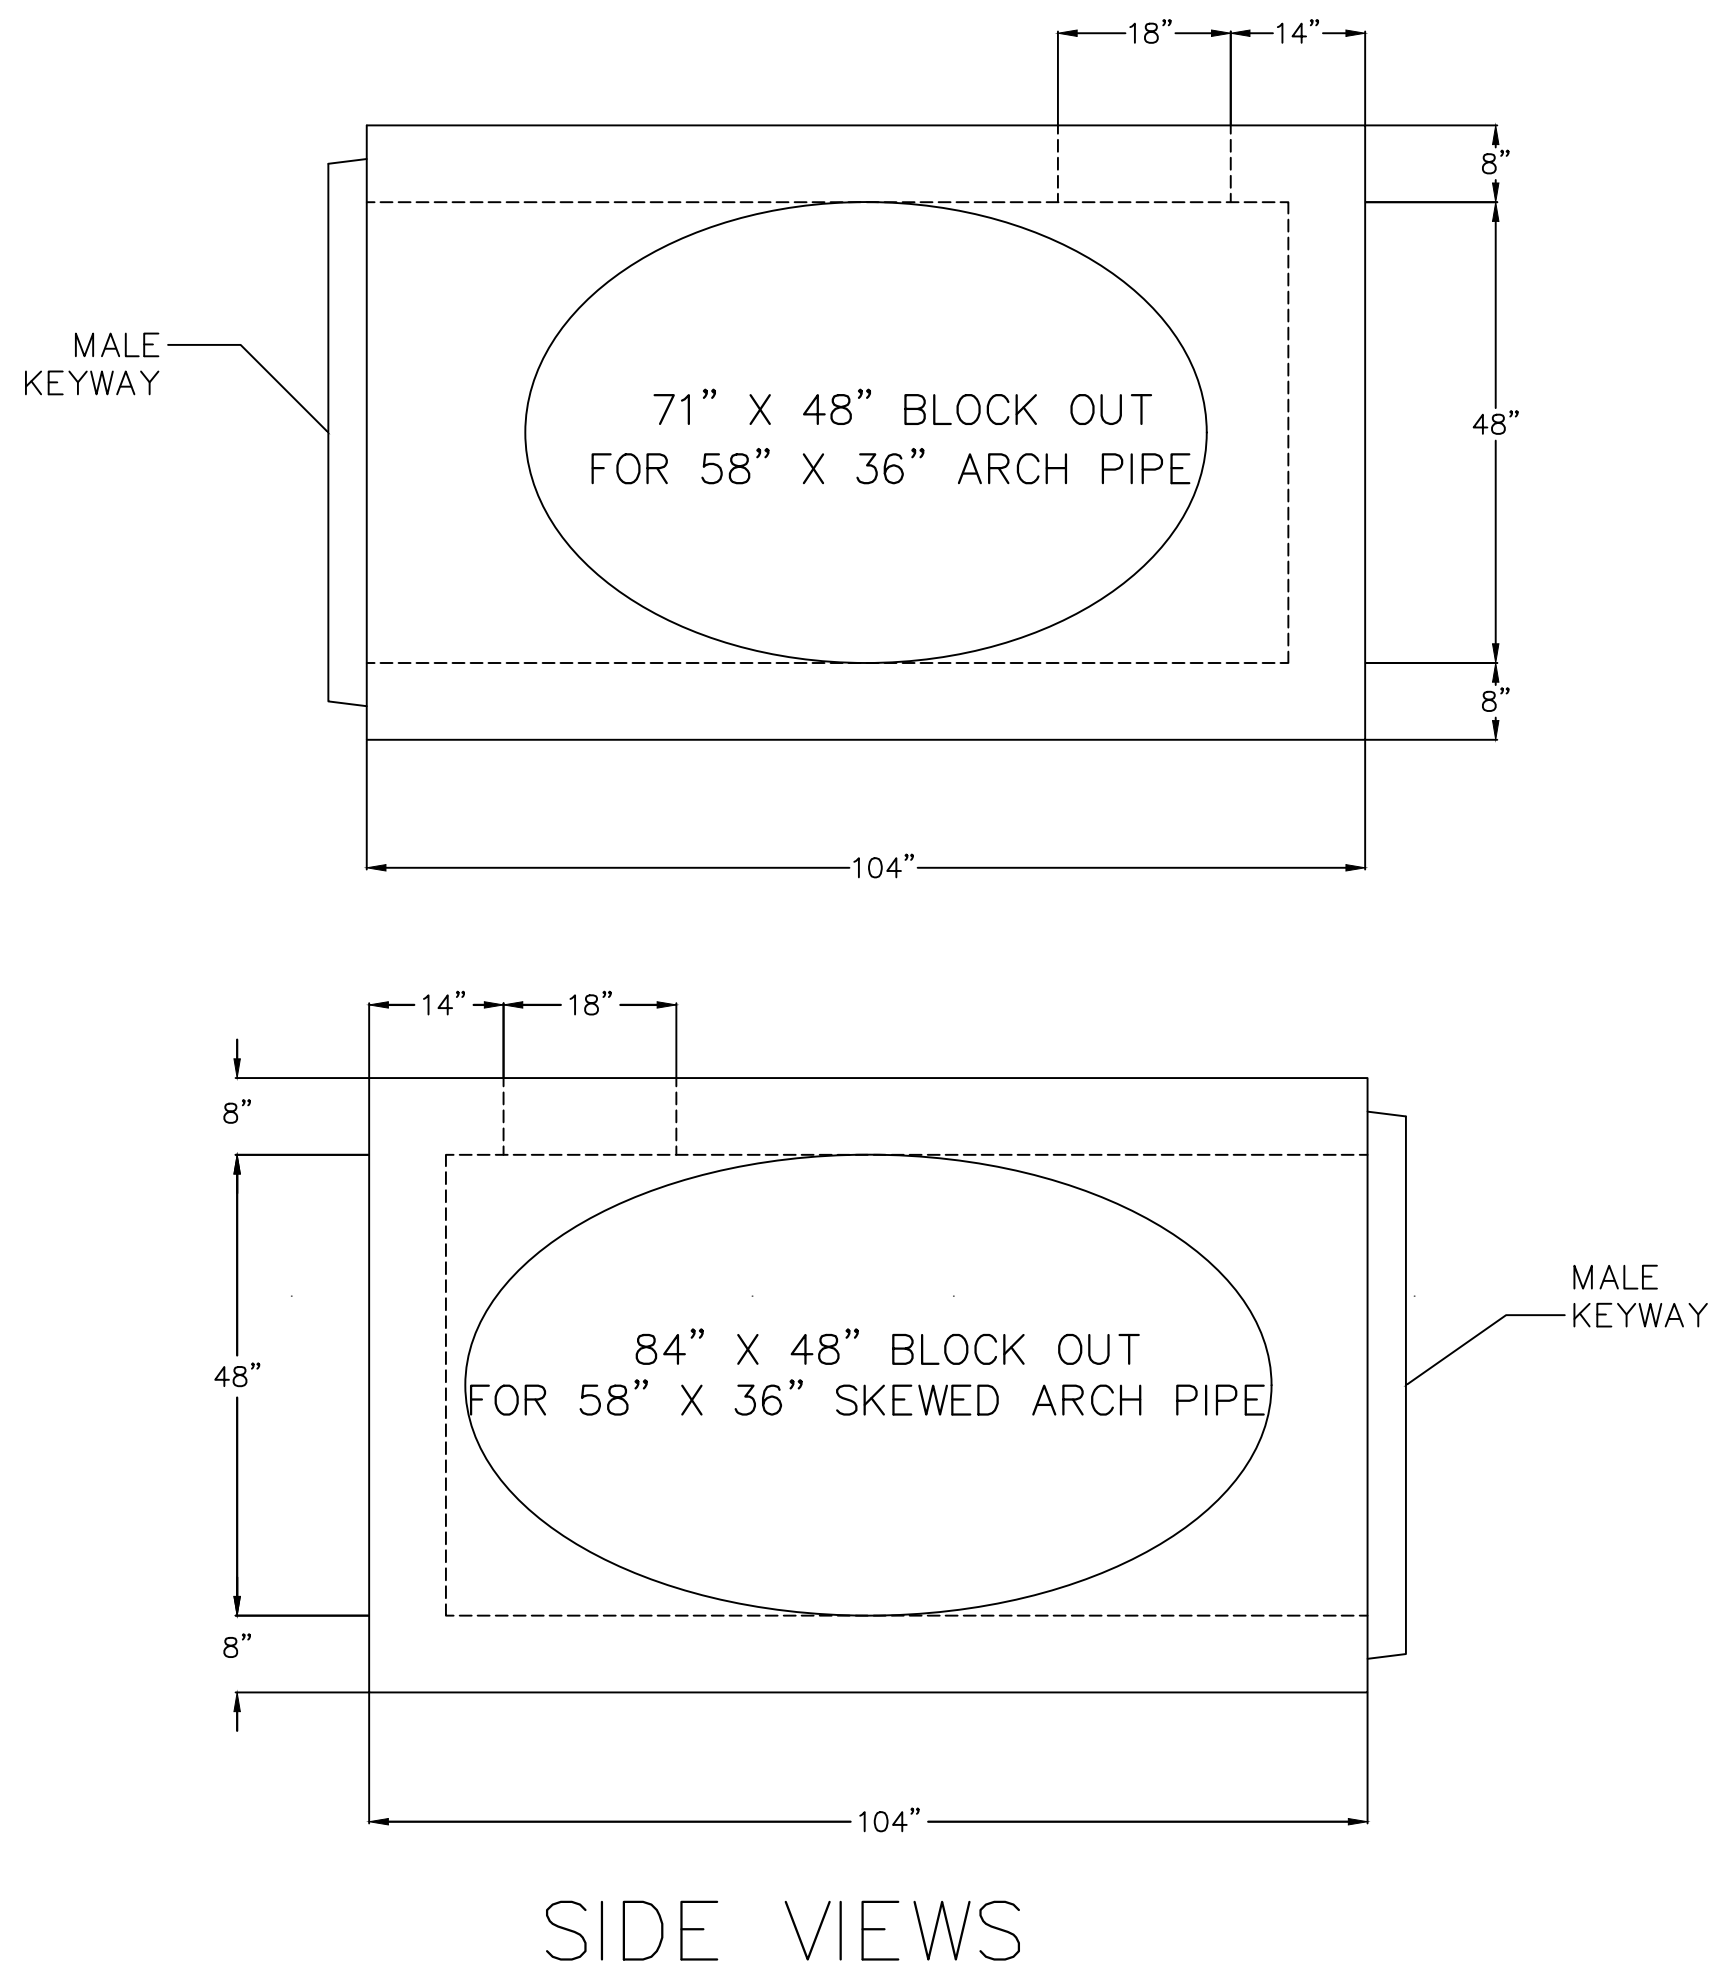


Ⓑ END CAP – LEE ST  
N.T.S.

Ⓐ END CAP – HOLLEY ST  
N.T.S.

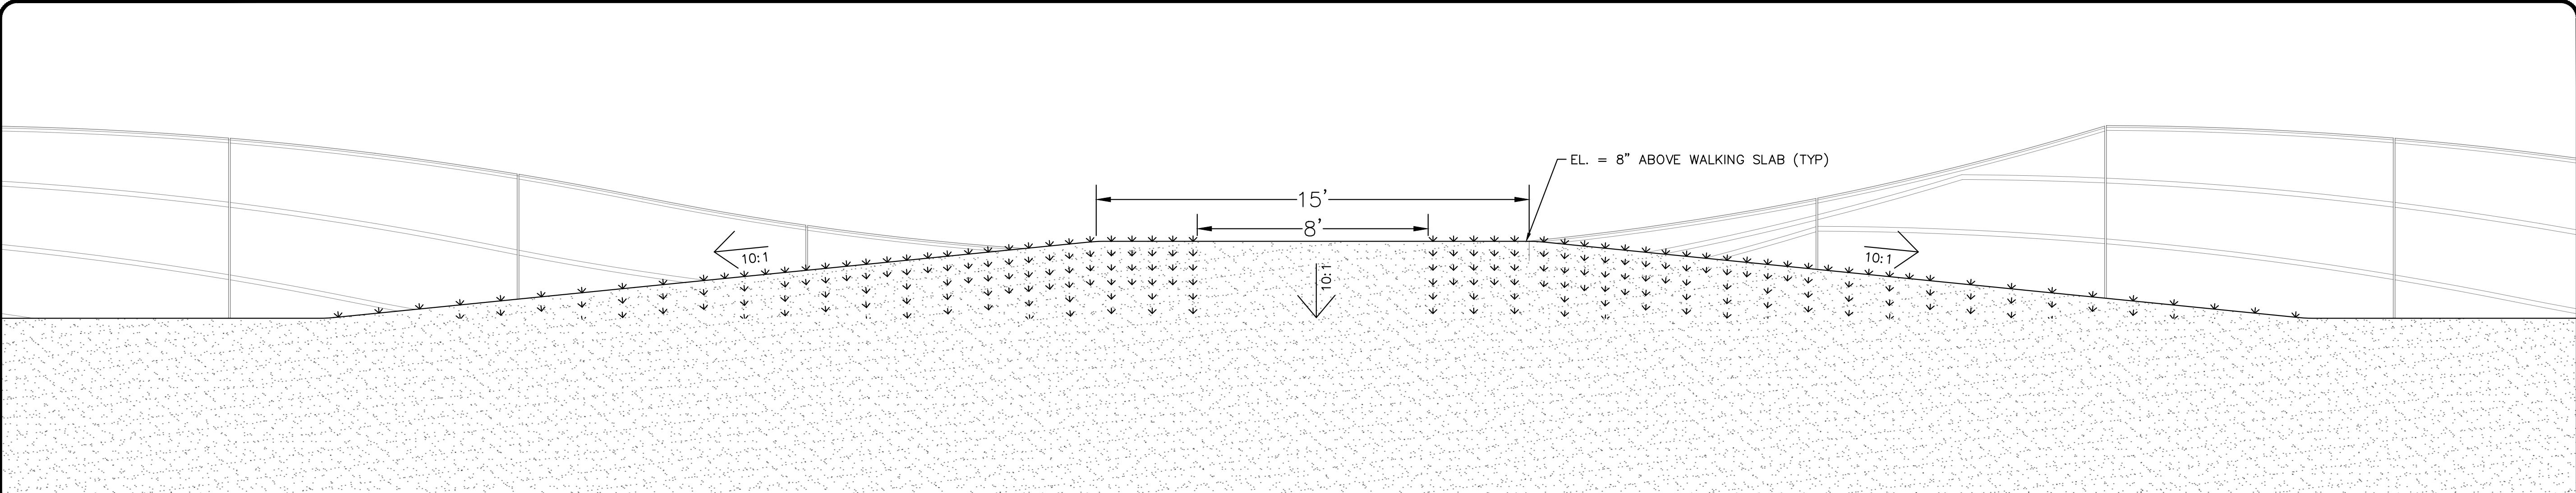

DUNE PLANTING DETAIL – PROFILE VIEW  
N.T.S.

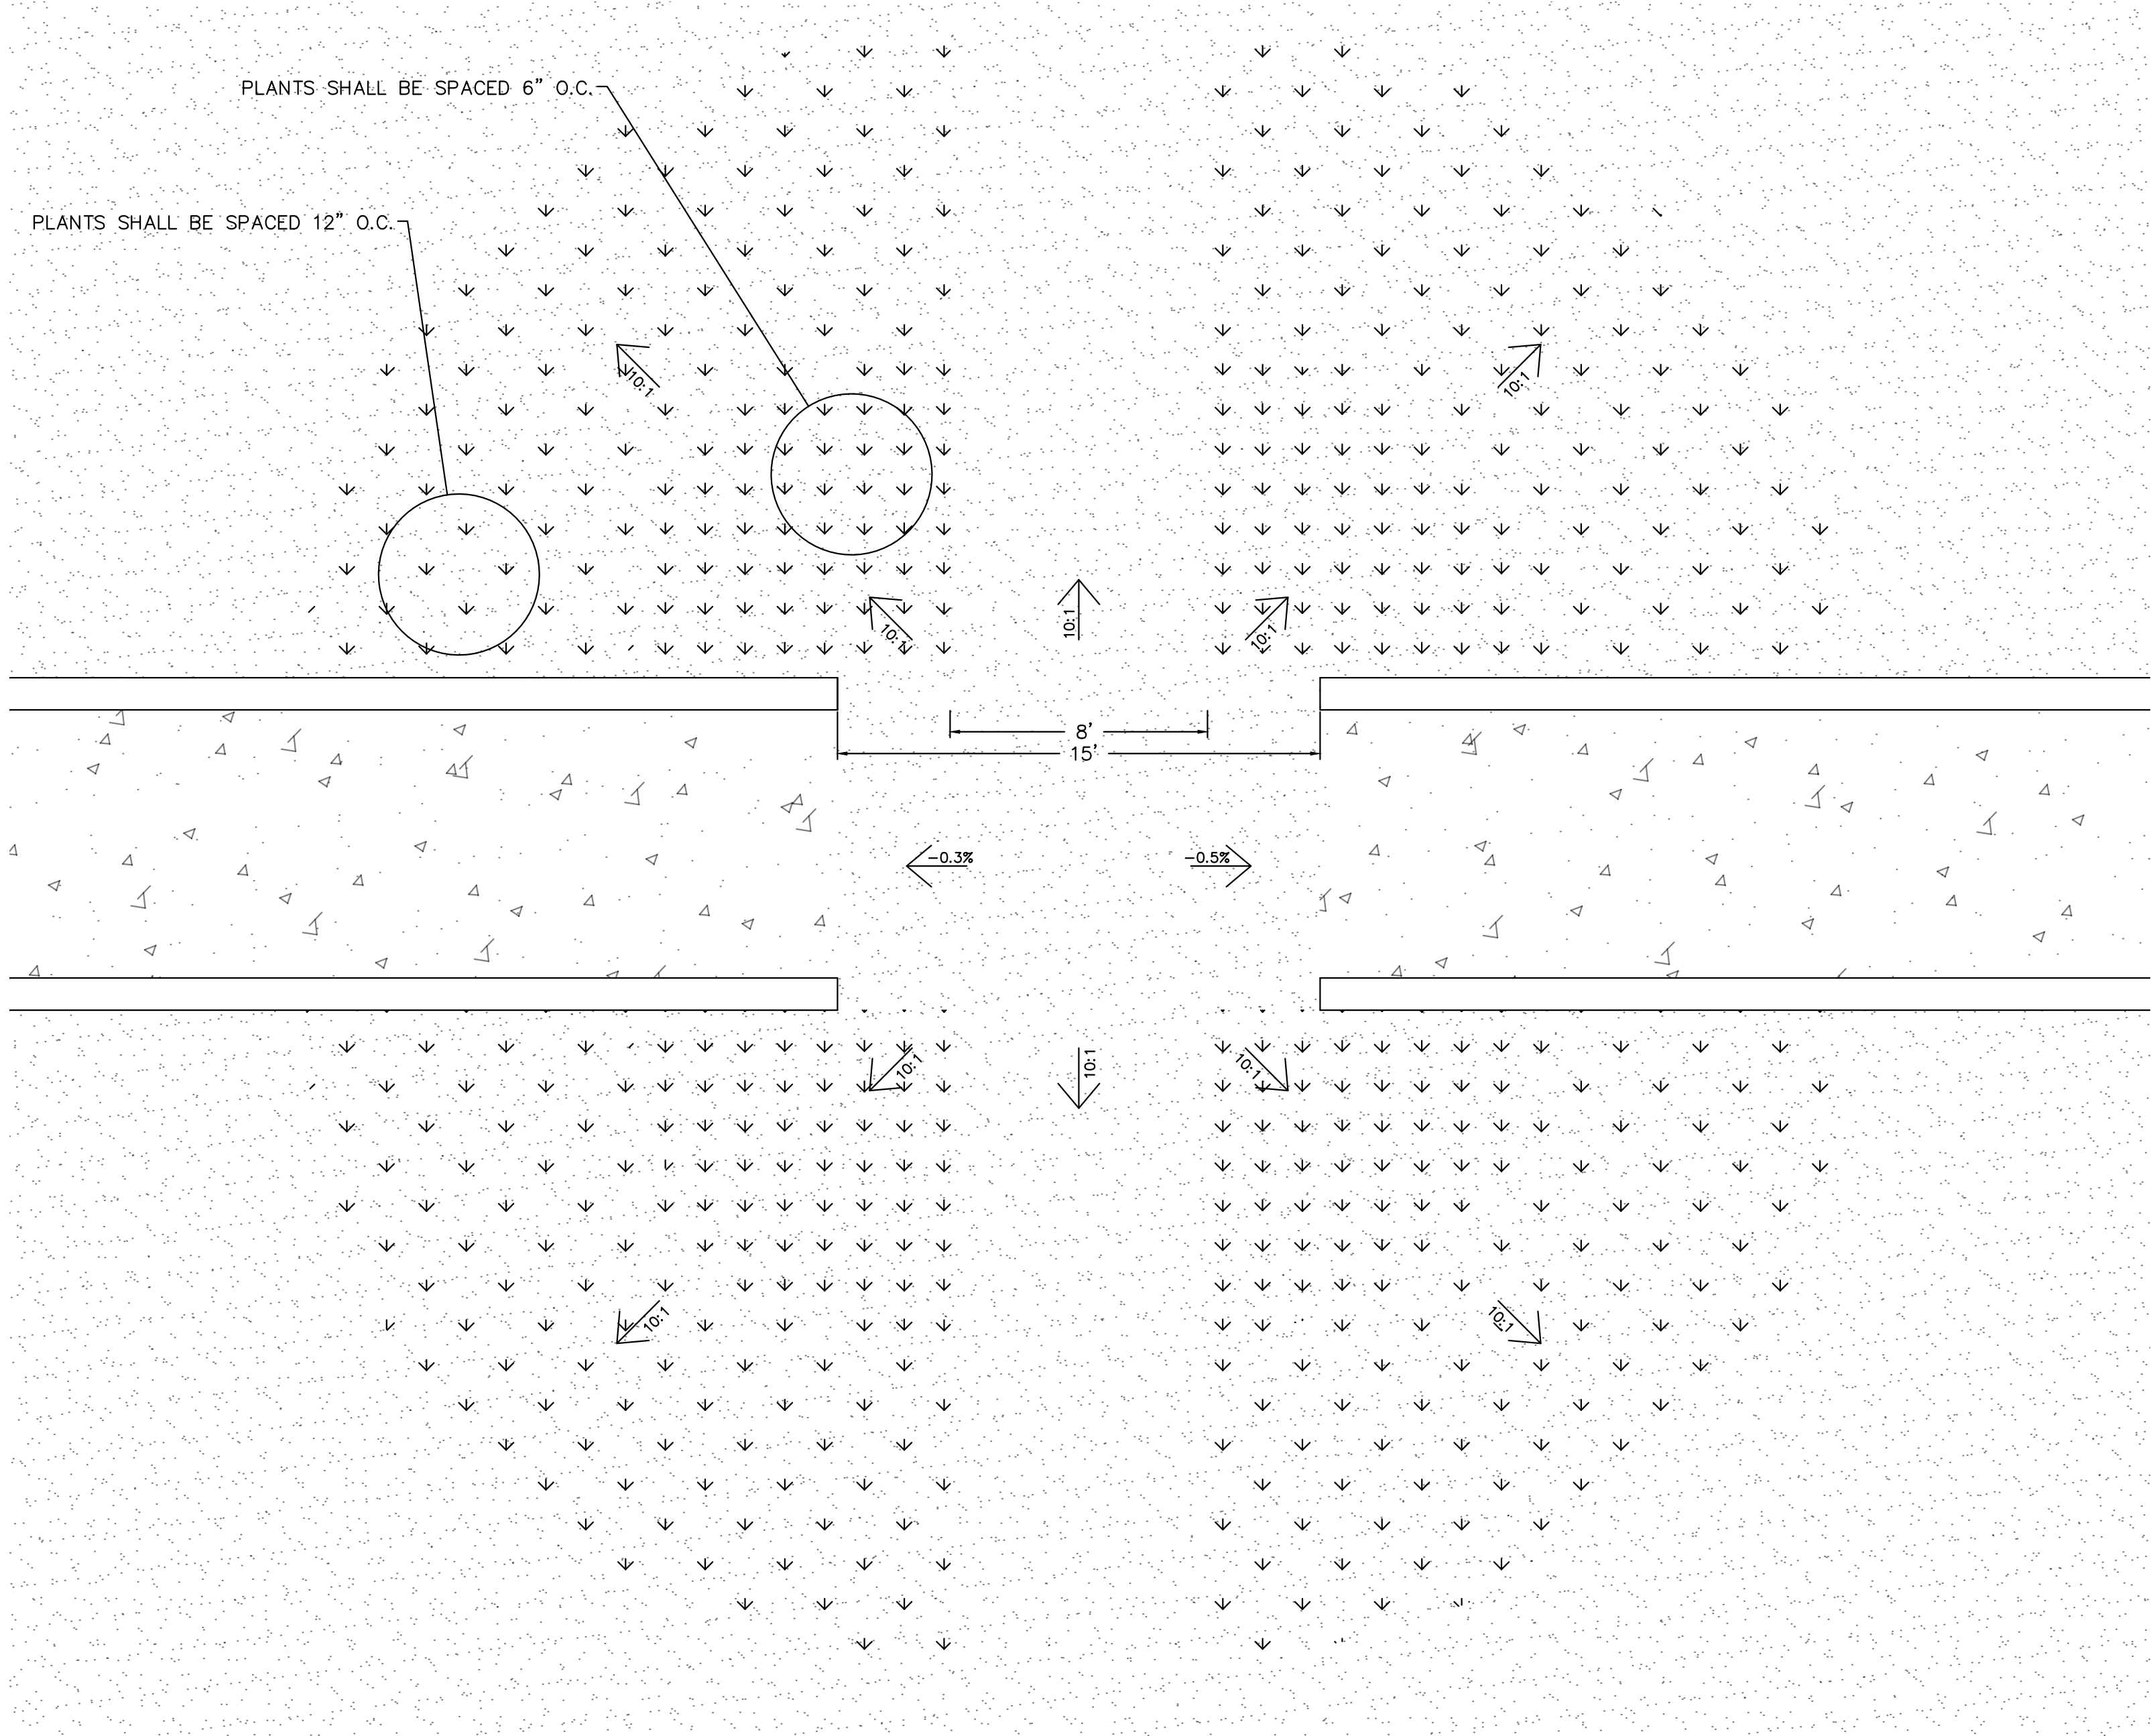


NOTES:  
CONTRACTOR SHALL PLAN FOR A MINIMUM OF  
1,000 PLANTS PER OUTFALL.

DUNE PLANTING DETAIL – PLAN VIEW  
N.T.S.

NO.	DATE	REVISION / ISSUE

STORMWATER OUTFALLS -  
PHASE I



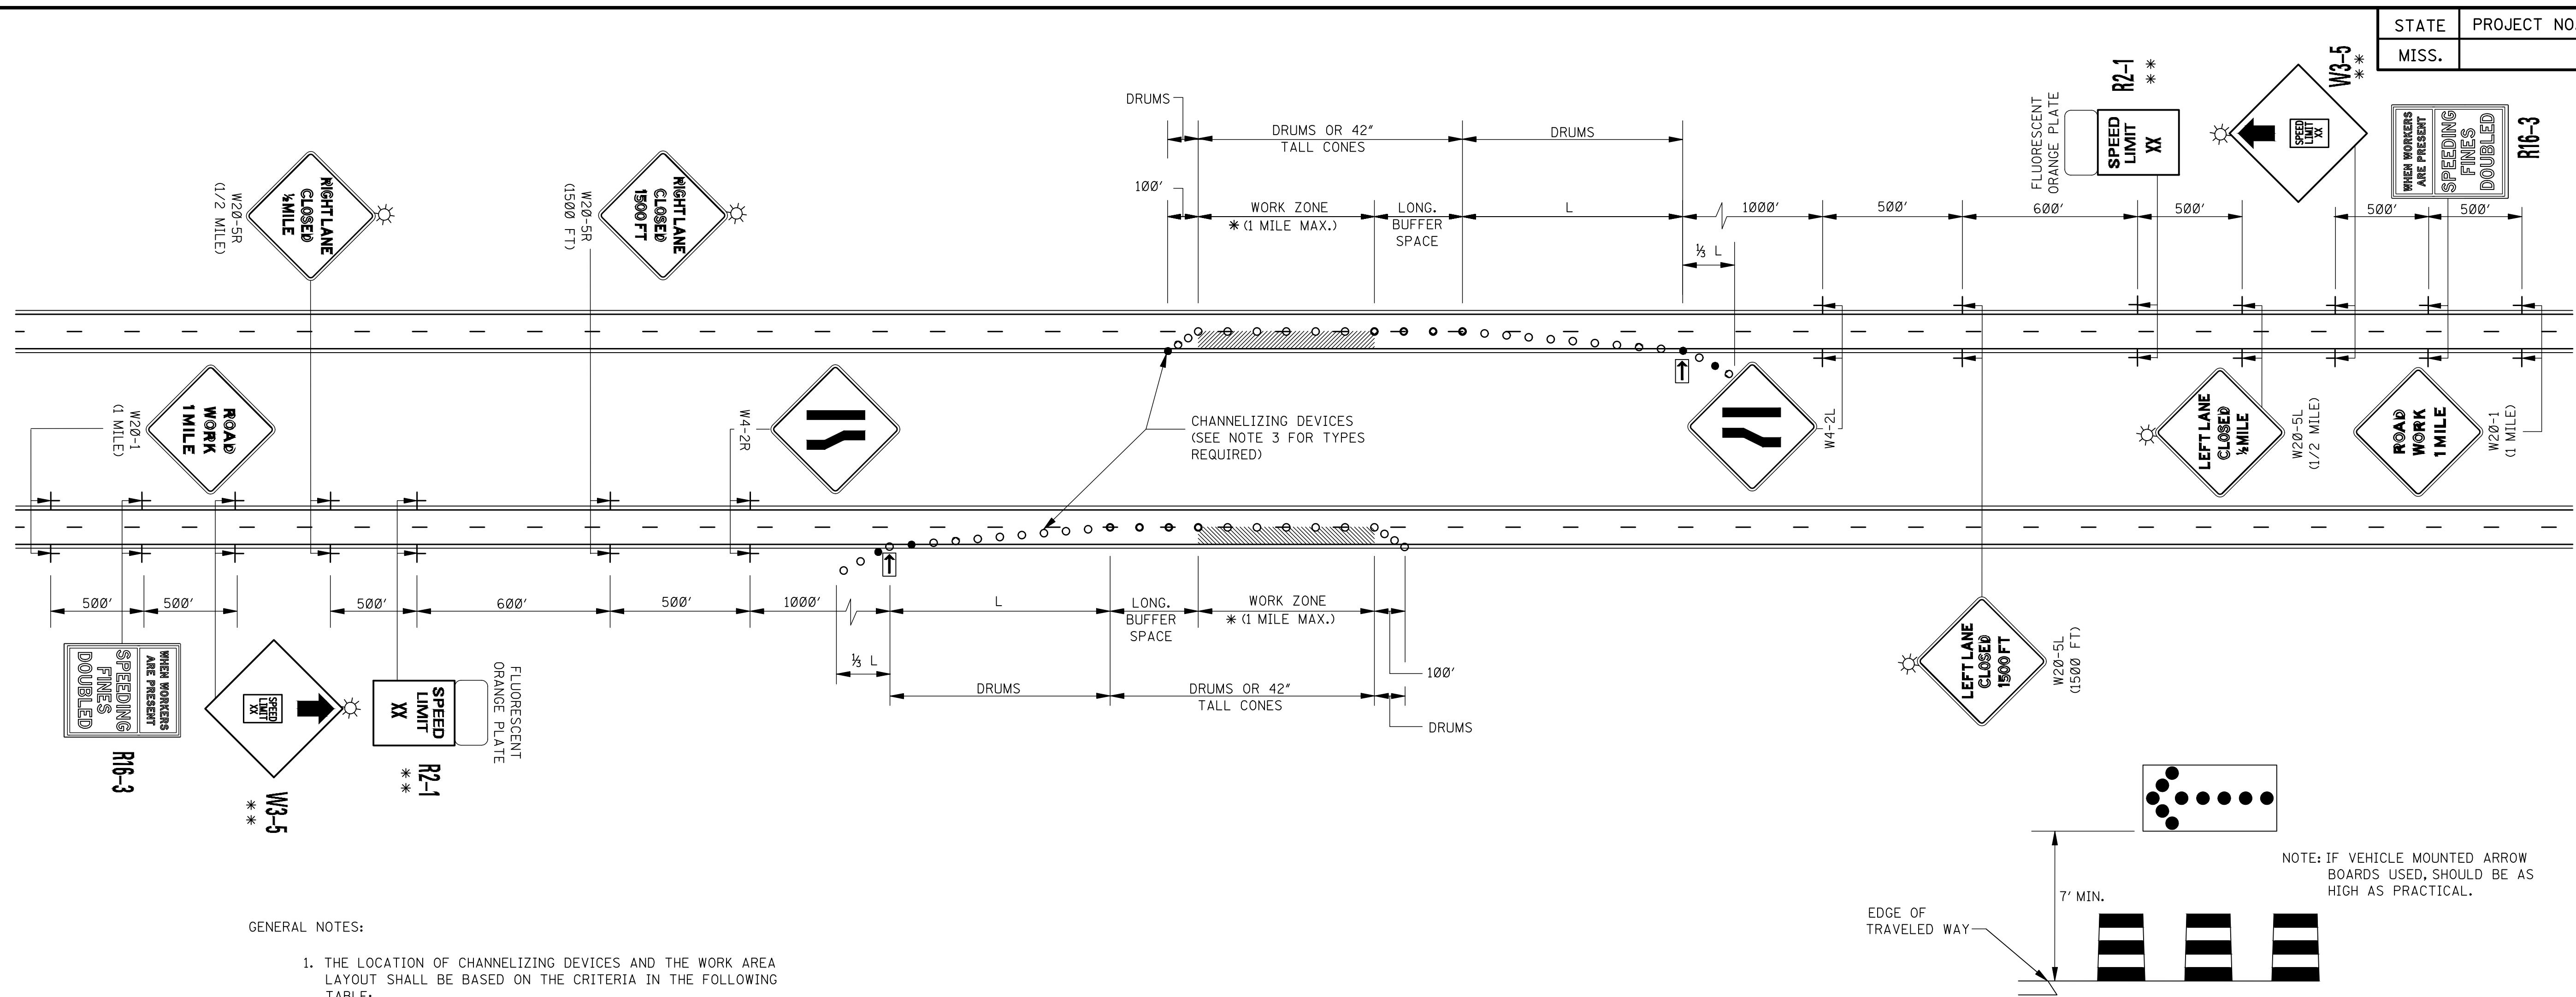

1. THE LOCATION OF CHANNELIZING DEVICES AND THE WORK AREA LAYOUT SHALL BE BASED ON THE CRITERIA IN THE FOLLOWING TABLE:

POSTED SPEED AND/OR DESIGN SPEED	MAXIMUM CHANNELIZING DEVICE SPACING (ft)		LONGITUDINAL BUFFER SPACE (ft)	TAPER RATES
	TAPER	ALONG BUFFER SPACE & WORK ZONE		
mph				
≤40	40	80	305	27:1
45	45	90	360	45:1
50	50	100	425	50:1
55	55	110	495	55:1
60	60	120	570	60:1
65	65	130	645	65:1
70	70	140	730	70:1

++ NOTE: BUFFER SPACE MAY BE ADJUSTED AS NEEDED ACCORDING TO ROADWAY GEOMETRY TO MEET SIGHT DISTANCE REQUIREMENTS, AS DIRECTED BY THE ENGINEER.

- ☀ TYPE "B" WARNING LIGHTS

			BY	MISSISSIPPI DEPARTMENT OF TRANSPORTATION ROADWAY DESIGN DIVISION STANDARD PLAN
			REVISION	<b>TRAFFIC CONTROL PLAN FOR POSTED SPEED LIMIT LESS THAN 65 MPH</b> <b>(4-LANE: MEDIAN LANE OR OUTSIDE LANE CLOSURE)</b> <b>(EXTENDED PERIOD)</b>
			DATE	 WORKING NUMBER TCP-3 SHEET NUMBER 6353
			DATE	ISSUE DATE: <u>          AUGUST 01, 2017          </u>

GENERAL:

1. ALL DRAWINGS (ARCHITECTURAL, STRUCTURAL, CIVIL, PLUMBING, MECHANICAL, ELECTRICAL, ETC.) AND THE SPECIFICATIONS ARE COMPLEMENTARY AND MUST BE USED IN COMBINATION WITH EACH OTHER TO OBTAIN COMPLETE CONSTRUCTION INFORMATION.
2. NO STRUCTURAL MEMBERS SHALL BE CUT, DRILLED OR BURNED UNLESS PREVIOUSLY APPROVED BY THE STRUCTURAL ENGINEER OF RECORD. CONTRACTOR SHALL NOT CUT OR PATCH STRUCTURAL WORK IN A MANNER THAT WOULD RESULT IN A REDUCTION OF THE LOAD CARRYING CAPACITY OR THE LOAD/DEFLECTION RATIO.
3. STRUCTURAL DESIGN IS BASED ON DIMENSIONS SHOWN ON STRUCTURAL PLANS. IF ANY DIMENSIONAL DISCREPANCIES ARE FOUND BETWEEN STRUCTURAL PLANS AND PLANS OF OTHER DISCIPLINES, CONTRACTOR SHALL NOTIFY THE STRUCTURAL ENGINEER OF RECORD FOR RESOLUTION.
4. THE STRUCTURAL NOTES DEFINE GENERAL DESIGN AND MATERIAL REQUIREMENTS AND ARE INTENDED TO SUPPLEMENT, BUT NOT REPLACE THE PROJECT SPECIFICATIONS.

DESIGN CRITERIA:

1. CODES AND STANDARDS:
- A. INTERNATIONAL BUILDING CODE 2012 EDITION.  
B. AISC MANUAL OF STEEL CONSTRUCTION THIRTEENTH EDITION.  
C. AWS LATEST EDITION.  
D. ACI 318-05 BUILDING CODE REQUIREMENTS FOR STRUCTURAL CONCRETE
2. LOADING (LOAD FACTORS NOT INCLUDED):
- A. GRAVITY LOADS
1. WALKWAY LOADS
- A. DEAD LOAD = SELFWEIGHT  
B. LIVE LOAD = 100 PSF
- B. LATERAL LOADS
1. WIND PER IBC
- A. BASIC WIND SPEED ----- = 148 MPH  
B. RISK CATEGORY ----- = I  
C. IMPORTANCE FACTOR ----- = 1.0  
D. WIND EXPOSURE ----- = D  
E. INTERNAL PRESSURE COEFFICIENTS--- = 0 (OPEN)
2. SEISMIC PER IBC
- Ss = 0.102  
S1 = 0.056  
SITE CLASS = D  
S0s = 0.109  
S01 = 0.090
- IMPORTANCE FACTOR = 1.0  
SEISMIC USE GROUP = B  
SEISMIC DESIGN CATEGORY = B  
BASIC SEISMIC FORCE RESISTING SYSTEM = ORDINARY REINFORCED CONCRETE SHEAR WALLS
- DESIGN BASE SHEAR V = 300 PLF  
SEISMIC RESPONSE COEFFICIENT Cs = 0.027  
RESPONSE MODIFICATION FACTOR R = 4  
ANALYSIS PROCEDURE = SIMPLIFIED
3. WAVE FORCES:
- A. CALCULATIONS PERFORMED BY APPLIED TECHNOLOGY AND MANAGEMENT, INC. AND REPORT DATED SEPTEMBER 25, 2018.
- B. MAXIMUM WAVE PRESSURE = 597 PSF
4. DESIGN CONCEPT:
- CAST-IN-PLACE CONCRETE MAT FOUNDATION SUPPORTING PRE-CAST PRECAST CONCRETE WALL PANELS PANELS AND PRE-CAST CONCRETE DRAINAGE BOX CULVERT. CONCRETE TOPPING SLAB AND CAST-IN-PLACE DOWELS PROVIDE RIGIDITY.

FOUNDATION NOTES:

1. SEE ALSO DIVISION 2 OF SPECIFICATIONS.
2. THE FOUNDATION DESIGN IS BASED ON SUBSURFACE EXPLORATION BY QUALITY ENGINEERING SERVICES, INC. AND REPORT NO. 2018-0799 DATED OCTOBER 11, 2018.
3. THE ALLOWABLE SOIL BEARING PRESSURE IS 1,000 PSF.
4. EXCAVATE FOR FOOTINGS AND DEWATER AS REQUIRED.
5. PLACE FILTER CLOTH AND GEOGRID AS INDICATED.

CONCRETE NOTES:


1. SEE ALSO DIVISION 3 OF SPECIFICATIONS.
2. ALL WORK SHALL CONFORM TO THE LATEST REQUIREMENTS OF ACI 318, CRSI AND THE INTERNATIONAL BUILDING CODE.
3. ALL CONCRETE SHALL OBTAIN A 28 DAY STRENGTH AS SPECIFIED.
- A. ALL WORK = 4,000 PSI (SEE SPECS.)
4. SUBMIT MIX DESIGN TO THE A/E FOR APPROVAL. THIS SUBMITTAL SHALL CONFORM TO SECTION 5.3 OF ACI 318-05 AND SECTION 1905 OF THE INTERNATIONAL BUILDING CODE. MIX DESIGN WILL NOT BE APPROVED WITHOUT BREAK DATA AS REQUIRED BY ACI.
5. REINFORCING STEEL SHALL CONFORM TO ASTM A615 GRADE 60.
6. CHAMFER ALL EXPOSED EXTERNAL CORNERS OF CONCRETE WITH 45 DEGREE CHAMFER.
7. PROVIDE SLAB JOINTS AS INDICATED. CORNERS SHALL HAVE A MINIMUM ANGLE OF 90 DEGREES.
8. FINISHES: (SEE SPECS)
- MAT SLAB ---- SMOOTH STEEL TROWELED  
TOPPING SLAB - STEEL TROWELED FOLLOWED BY A MEDIUM BROOM FINISH TRANSVERSE TO THE DIRECTION OF WALKING TRAFFIC.
9. SEE SPECS FOR CORROSION INHIBITOR REQUIREMENTS.

PRECAST CONCRETE NOTES:

1. SEE ALSO DIVISION 3 OF SPECIFICATIONS.
2. ALL WORK SHALL CONFORM TO THE LATEST REQUIREMENTS OF ACI 318, CRSI, PCI, AND THE INTERNATIONAL BUILDING CODE.
3. CONCRETE SHALL OBTAIN THE FOLLOWING STRENGTH:
- A. PANELS 5000 PSI 28 DAYS (SEE SPECS.)
4. SEE SPECS FOR CORROSION INHIBITOR REQUIREMENTS.
5. DESIGN LOADS SHALL INCLUDE:
- A. MAXIMUM WAVE PRESSURE AS INDICATED.
6. IF FABRICATION PRACTICES REQUIRE VARIATION FROM INDICATED DESIGN, SUBMIT DESIGN TO THE ENGINEER FOR APPROVAL. THIS SUBMITTAL SHALL INCLUDE LOADING ANALYSIS, DESIGN CALCULATIONS, AND CONNECTION DETAILS.

REINFORCING STEEL NOTES:



1. REINFORCING BARS SHALL CONFORM TO ASTM A 615, MARKED S, AND A616, MARKED R, GRADE 60. BARS REQUIRING A TIGHT BENDING RADIUS (TIES AND STIRRUPS) AND BARS TO BE WELDED SHALL CONFORM TO ASTM A 706, LATEST REVISION.
2. CMU OR CLAY BRICK SHALL NOT BE USED TO SUPPORT SLAB REINFORCEMENT. SUPPORT SLAB REINFORCEMENT ON STEEL CHAIRS WITH SAND PLATES OR APPROVED SUPPORTS.
3. 4000 PSI CONCRETE BLOCKS MAY BE USED TO SUPPORT REINFORCEMENT IN SPREAD FOOTINGS AND STRIP FOOTINGS, CMU OR CLAY BRICKS SHALL NOT BE USED.
4. ALL DETAILING, FABRICATION AND ERECTION OF REINFORCING STEEL SHALL CONFORM TO THE A.C.I. MANUAL OF STANDARD PRACTICE FOR DETAILING REINFORCED CONCRETE STRUCTURES, A.C.I. 315.
5. CONCRETE PROTECTION FOR REINFORCEMENT: A.C.I. 318 OR AS INDICATED.
6. ALL BAR SPLICES SHALL BE 40d LAP SPLICES, UNLESS OTHERWISE SHOWN.
7. SPLICE TOP BARS AT CENTER OF SPAN AND BOTTOM BARS AT THE SUPPORT.
8. UNLESS OTHERWISE NOTED, ALL REINFORCING SPLICES SHALL BE IN CONFORMANCE WITH A.C.I. 318, LATEST REVISION.
9. ALL REINFORCEMENT BAR BENDS AND HOOKS SHALL BE IN CONFORMANCE WITH A.C.I. 315, LATEST REVISION UNLESS OTHERWISE NOTED.
10. REINFORCING STEEL IN ALL CAST IN PLACE CONCRETE SHALL CONFORM TO ASTM A615 GRADE 60.

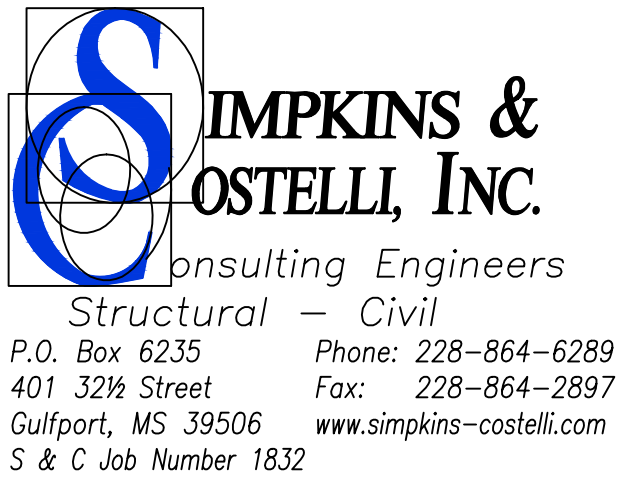


ABBREVIATIONS:

- L -----> ANGLE  
B.O.S. -----> BOTTOM OF STEEL  
C.J. -----> CONSTRUCTION JOINT  
CONT. -----> CONTINUOUS  
E.F. -----> EACH FACE  
E.W. -----> EACH WAY  
E.J. -----> EXPANSION JOINT  
O.C. -----> ON CENTER  
S.J. -----> SAWN JOINT  
S.J.I. -----> STEEL JOIST INSTITUTE  
T.J. -----> TOOLED JOINT  
T.O.C. -----> TOP OF CONCRETE  
T.O.F. -----> TOP OF FOOTING  
T.O.S. -----> TOP OF STEEL  
T.O.W. -----> TOP OF WALL  
U.N.O. -----> UNLESS NOTED OTHERWISE

LEGEND:

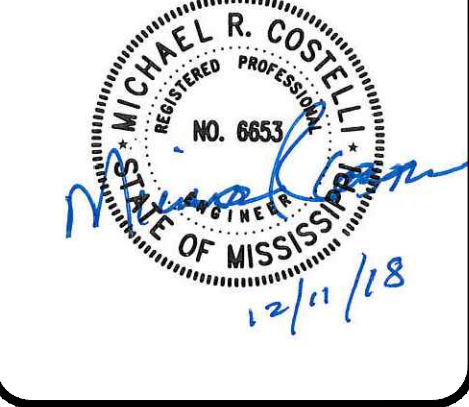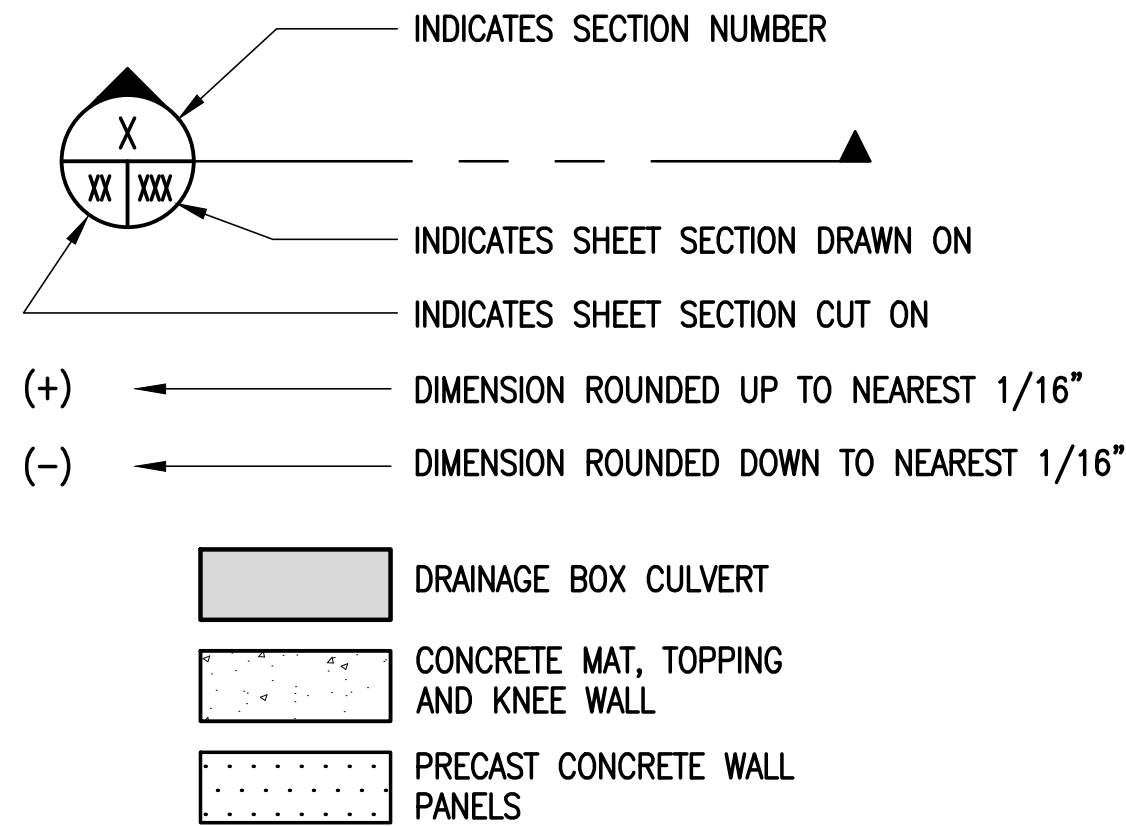

NO.	DATE	REVISION/ISSUE			

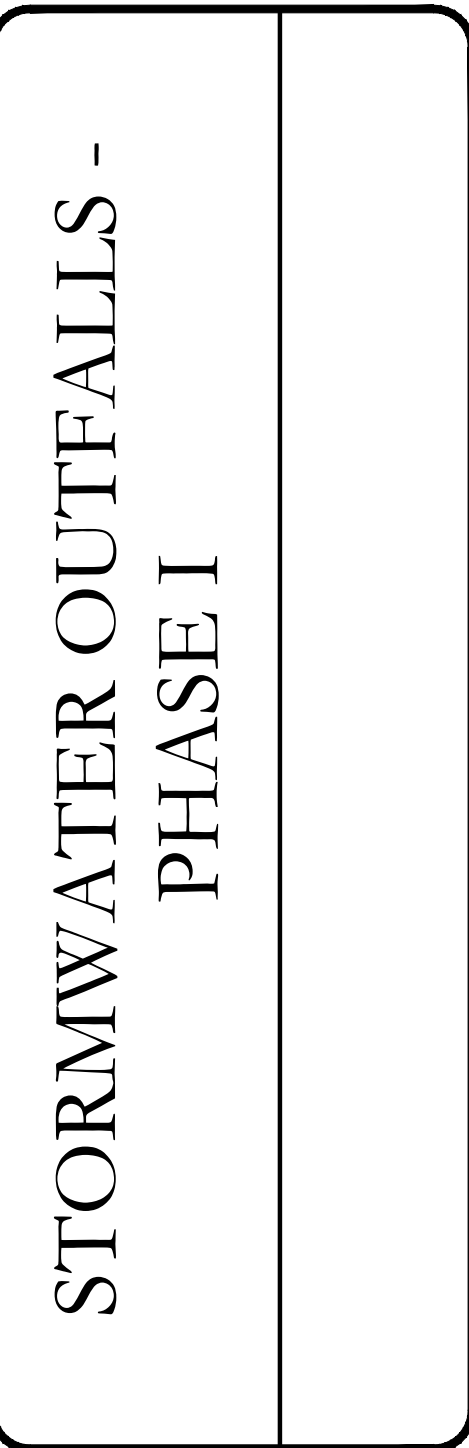

LEGEND, NOTES AND ABBREVIATIONS	
DATE 12-11-18 SCALE AS NOTED DRAWN BY TLL CHECKED BY MRC PROJECT NO. -	SHEET NUMBER <b>S1.0</b>

1. SHIM PRECAST WALL PANELS AS REQUIRED.
2. LOCATE @ 2'-0" FROM EACH END OF EACH PANEL.




NOTE: RIGHT SIDE SHOWS DOWEL ANCHORS.  
LEFT SIDE SHOWS POINTS BETWEEN.



SCALE:  $\frac{3}{4}" = 1'-0"$




SCALE: 1/2" = 1'-0"

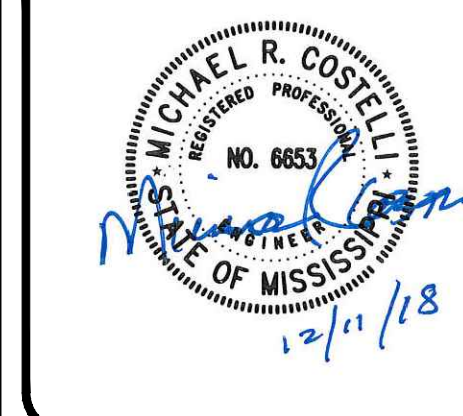[illegible]


# STORMWATER OUTFALLS - PHASE I

## CONSTRUCTION DETAILS


DATE 12-11-18	SHEET NUMBER		
SCALE AS NOTED	S2.0		
DRAWN BY TLL			CHECKED BY MRC
PROJECT NO.			

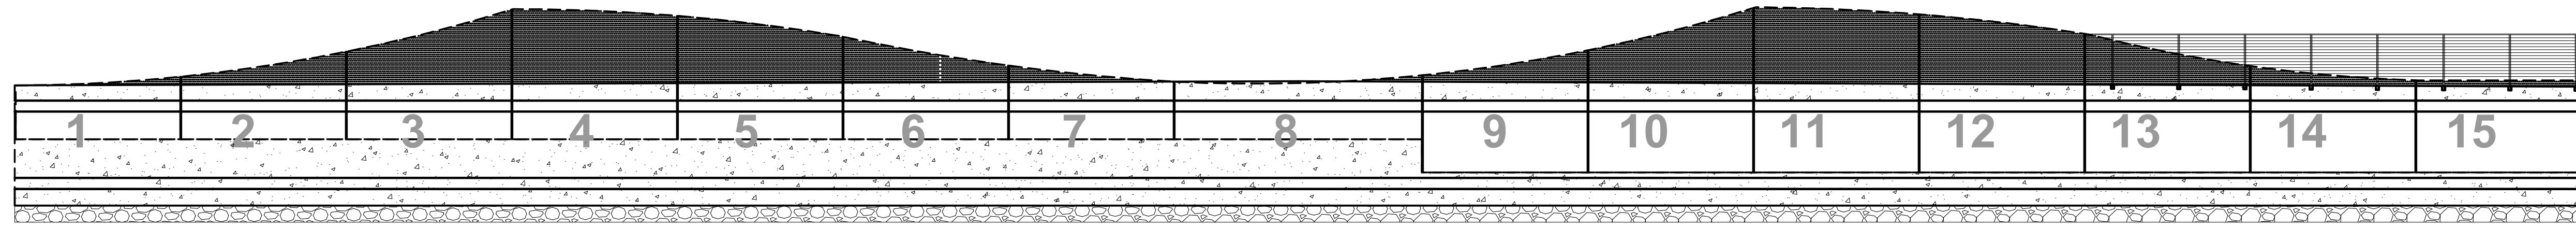


**1 OVERALL KEYPLAN**  
SCALE: 1" = 6'-0"

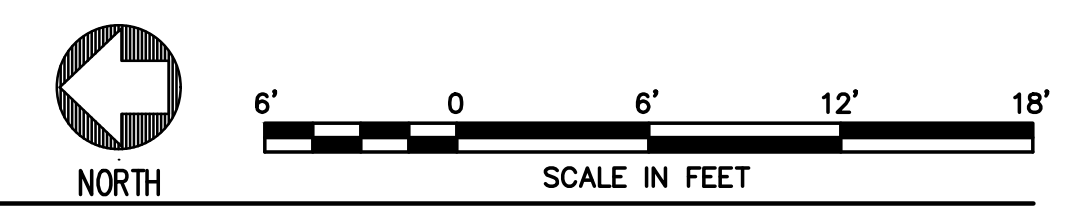

- NOTE:**
1. JOINT TOPPING SLAB TO MATCH PRECAST WALL JOINTS. 10'-0" O.C. (VERIFY). (15'-0" AT PEDESTRIAN OPENING)
  2. ALL SLAB THICKNESSES TO BE VERIFIED BY CIVIL.

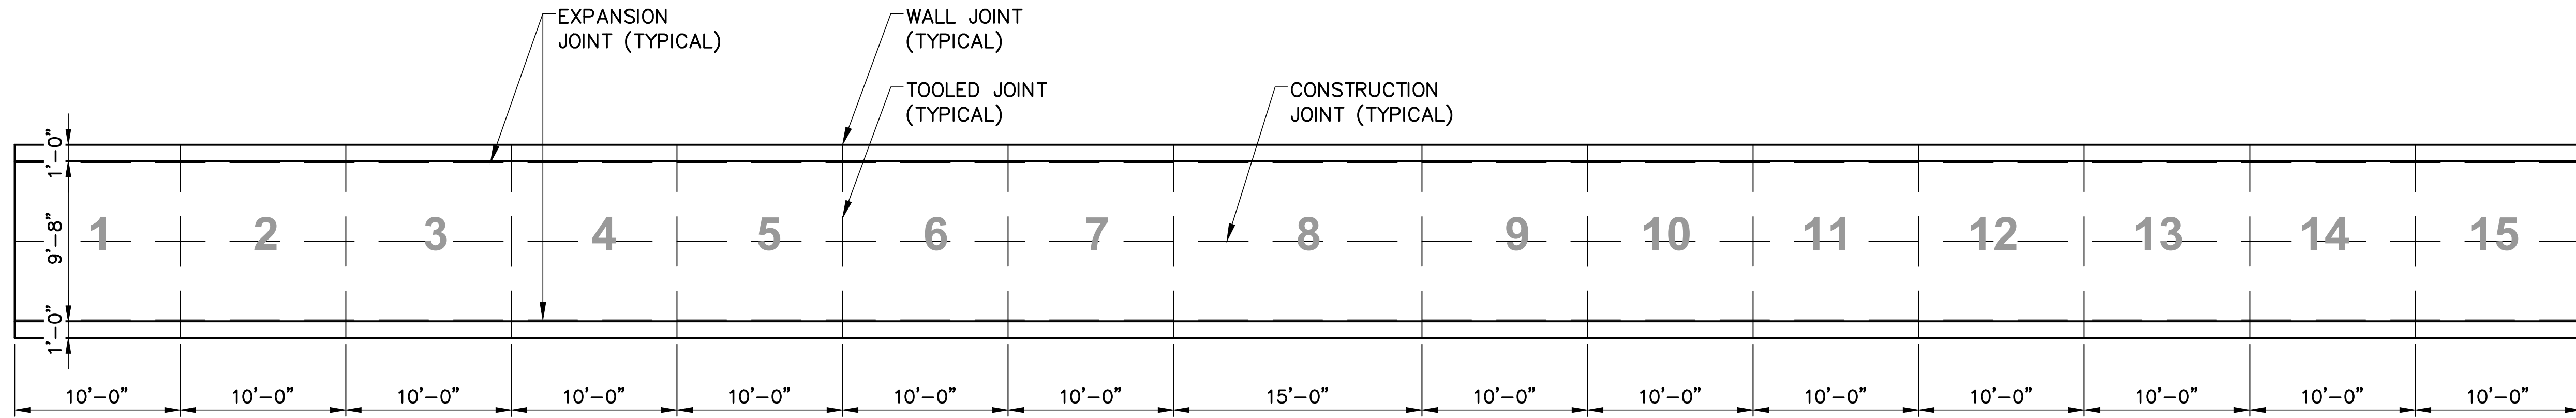


**2 JOINT PLAN**  
SCALE: 1" = 6'-0"

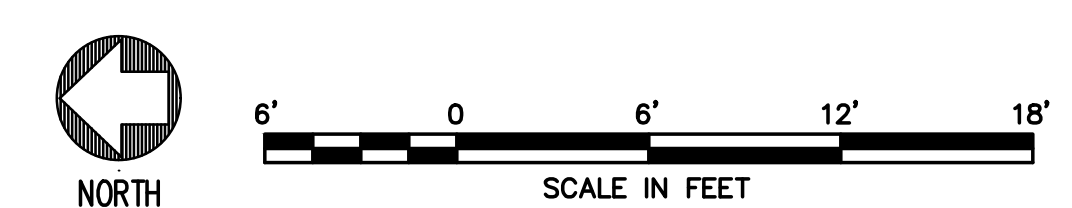

NO.	DATE	REVISION/ISSUE

**STORMWATER OUTFALLS -  
PHASE I**

JOINT PLAN	
DATE 12-11-18	SHEET NUMBER
SCALE AS NOTED	S2.1
DRAWN BY TLL	
CHECKED BY MRC	
PROJECT NO. -	

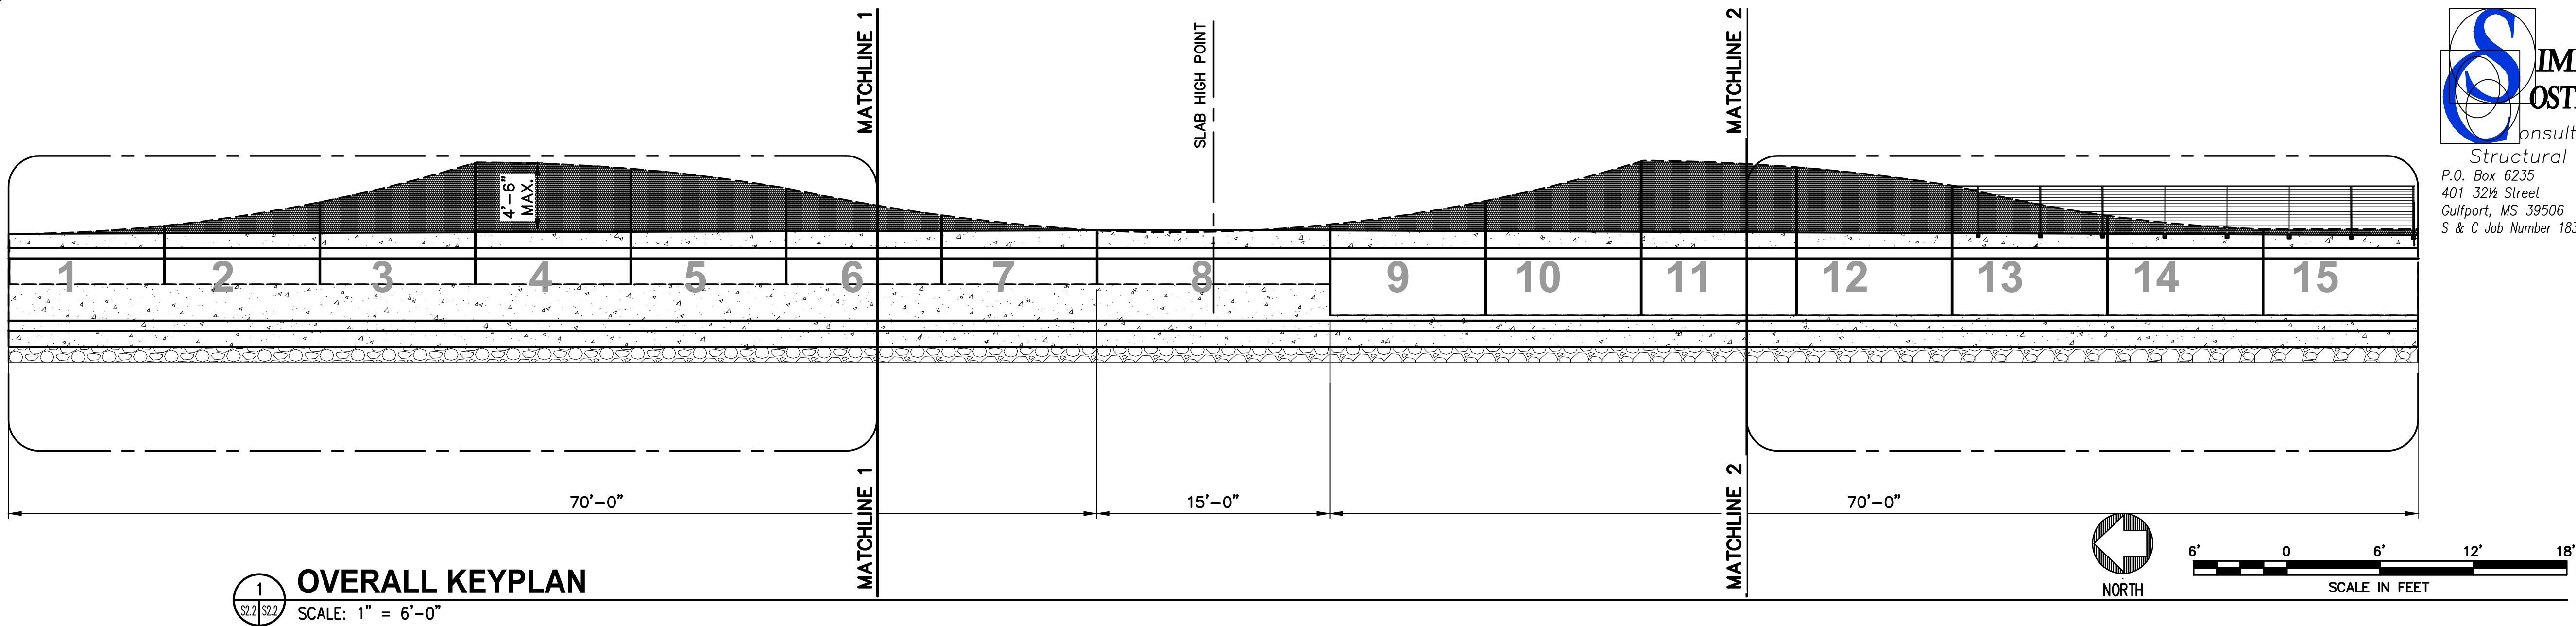

**OVERALL KEYPLAN**  
SCALE: 1" = 6'-0"


**SIMPKINS & COSTELLI, INC.**  
Consulting Engineers  
Structural - Civil  
P.O. Box 6235 Phone: 228-864-6289  
401 32 1/2 Street Fax: 228-864-2897  
Gulfport, MS 39506 www.simpkins-costelli.com  
S & C Job Number 1832

**COVINGTON**  
CIVIL AND ENVIRONMENTAL  
2510 14TH STREET, SUITE 1010  
GULFPORT, MISSISSIPPI 39501  
Office: (228)396-0486



**NOTE:**

1. JOINT TOPPING SLAB TO MATCH PRECAST WALL JOINTS. 10'-0" O.C. (VERIFY). (15'-0" AT PEDESTRIAN OPENING)
2. ALL SLAB THICKNESSES TO BE VERIFIED BY CIVIL.

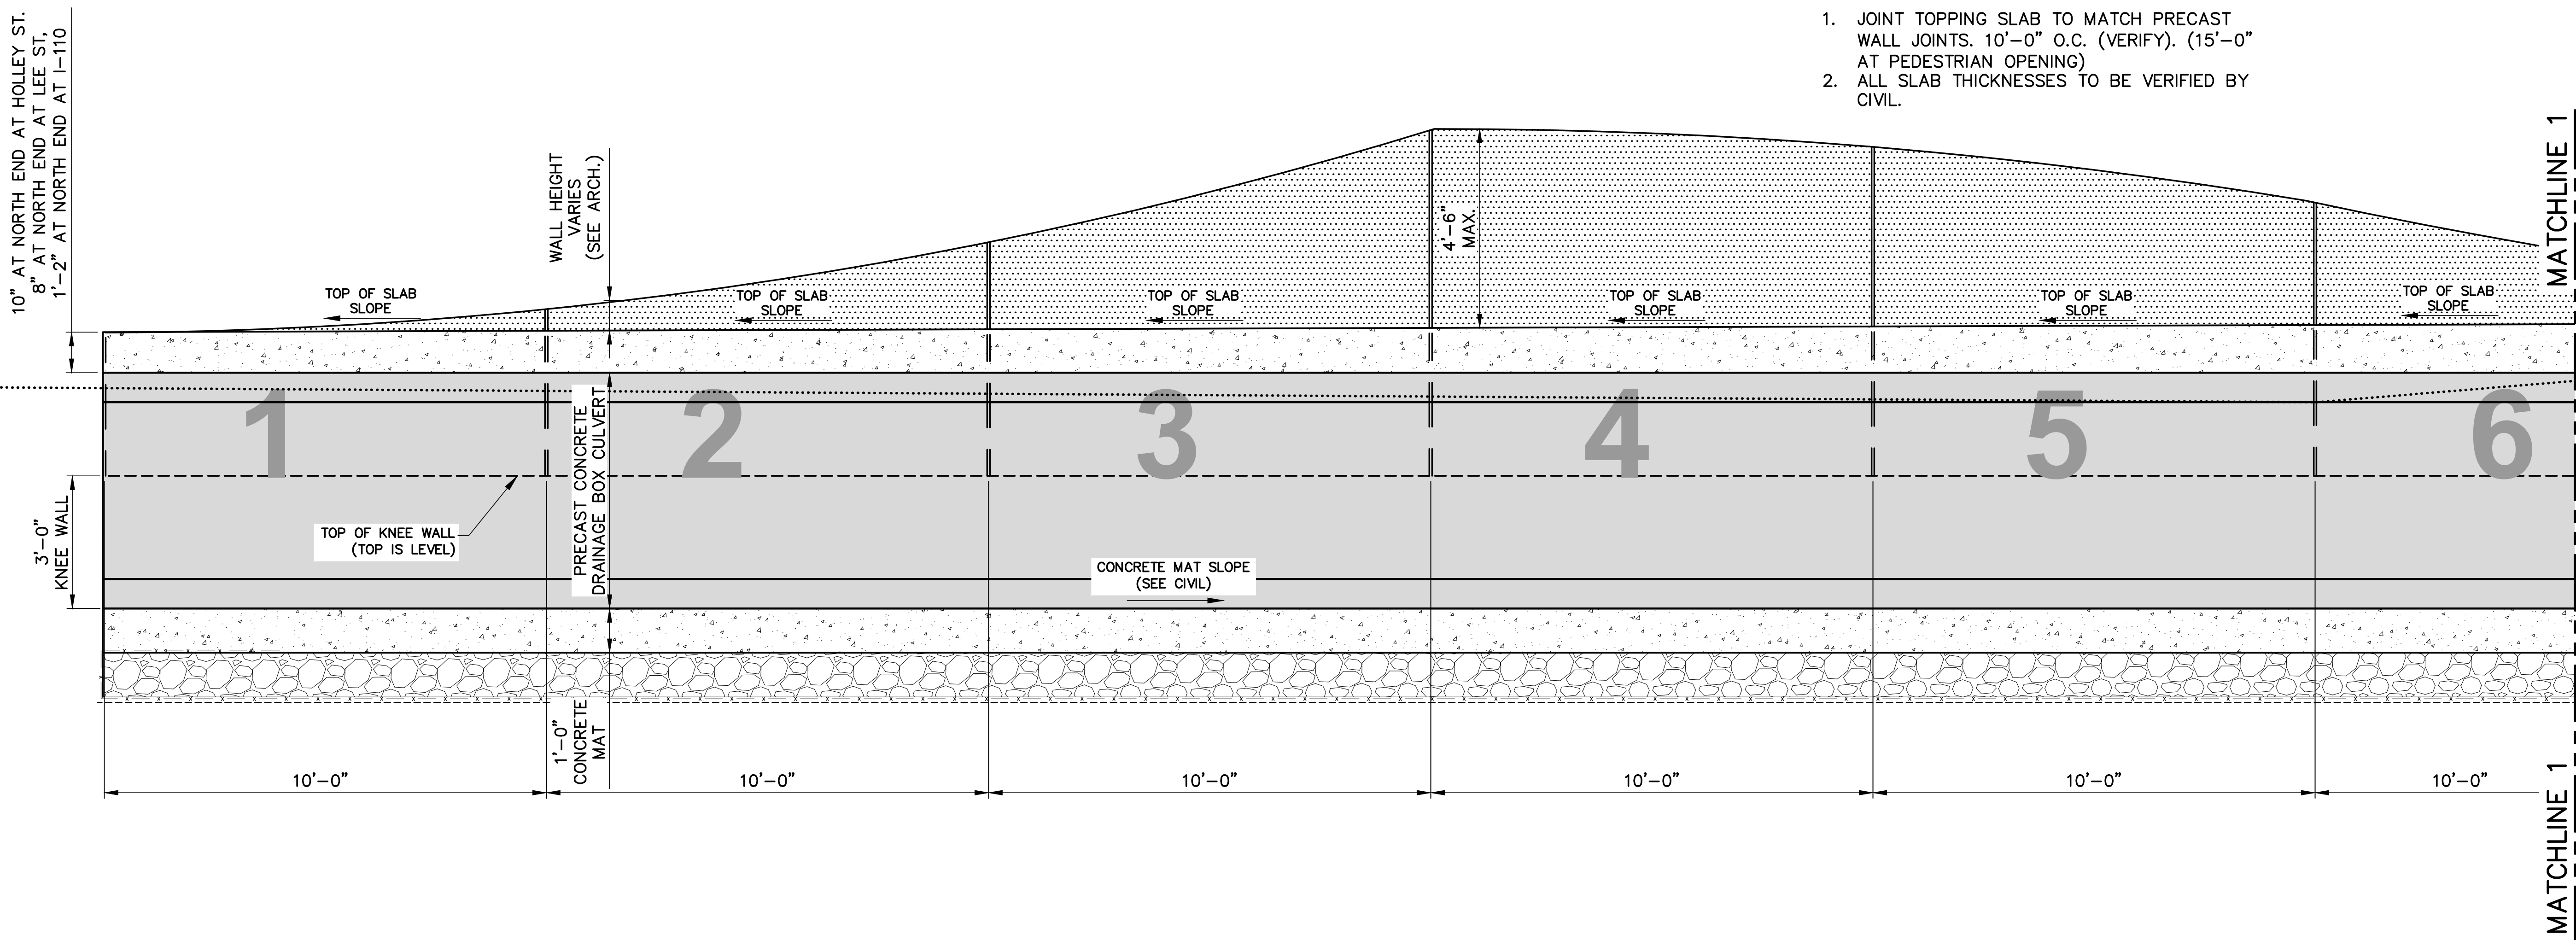

**SECTION FROM NORTH END TO MATCHLINE 1**  
SCALE: 1/2" = 1'-0"


**STORMWATER OUTFALLS -  
PHASE I**

**MATCHLINE  
SECTION**

DATE: 12-11-18  
SCALE: AS NOTED  
DRAWN BY: TLL  
CHECKED BY: MRC  
PROJECT NO.: -


SHEET NUMBER

**S2.2**

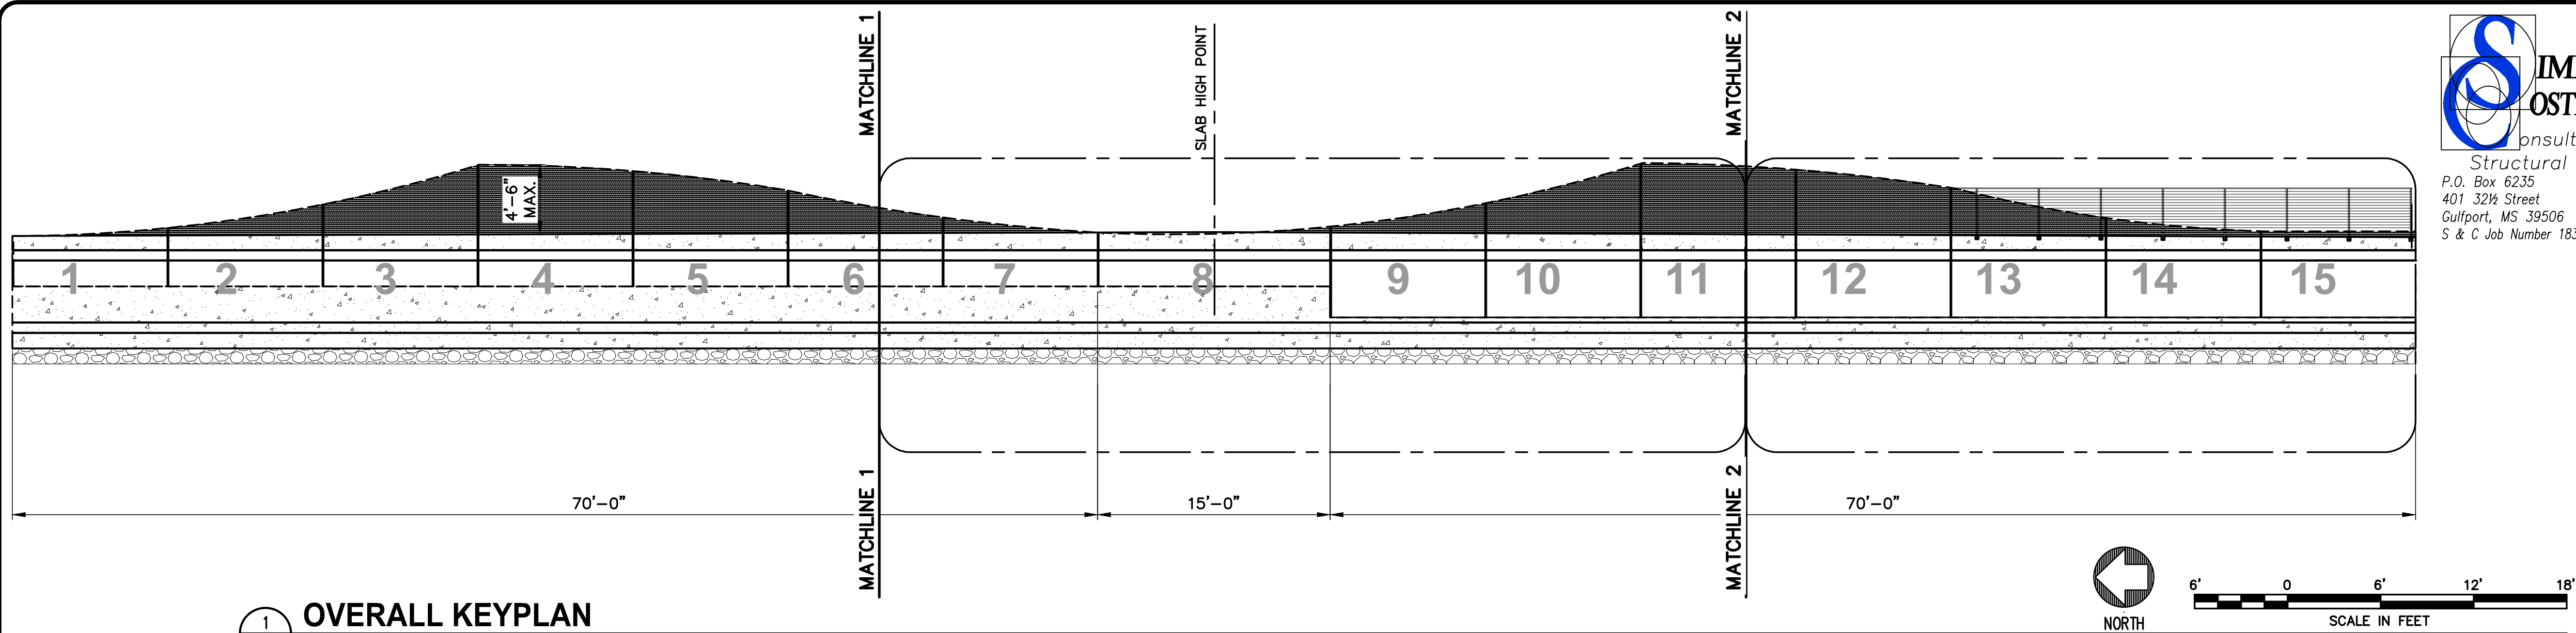

1 OVERALL KEYPLAN  
SCALE: 1" = 6'-0"

- NOTE:**
1. JOINT TOPPING SLAB TO MATCH PRECAST WALL JOINTS. 10'-0" O.C. (VERIFY). (15'-0" AT PEDESTRIAN OPENING)
  2. ALL SLAB THICKNESSES TO BE VERIFIED BY CIVIL.

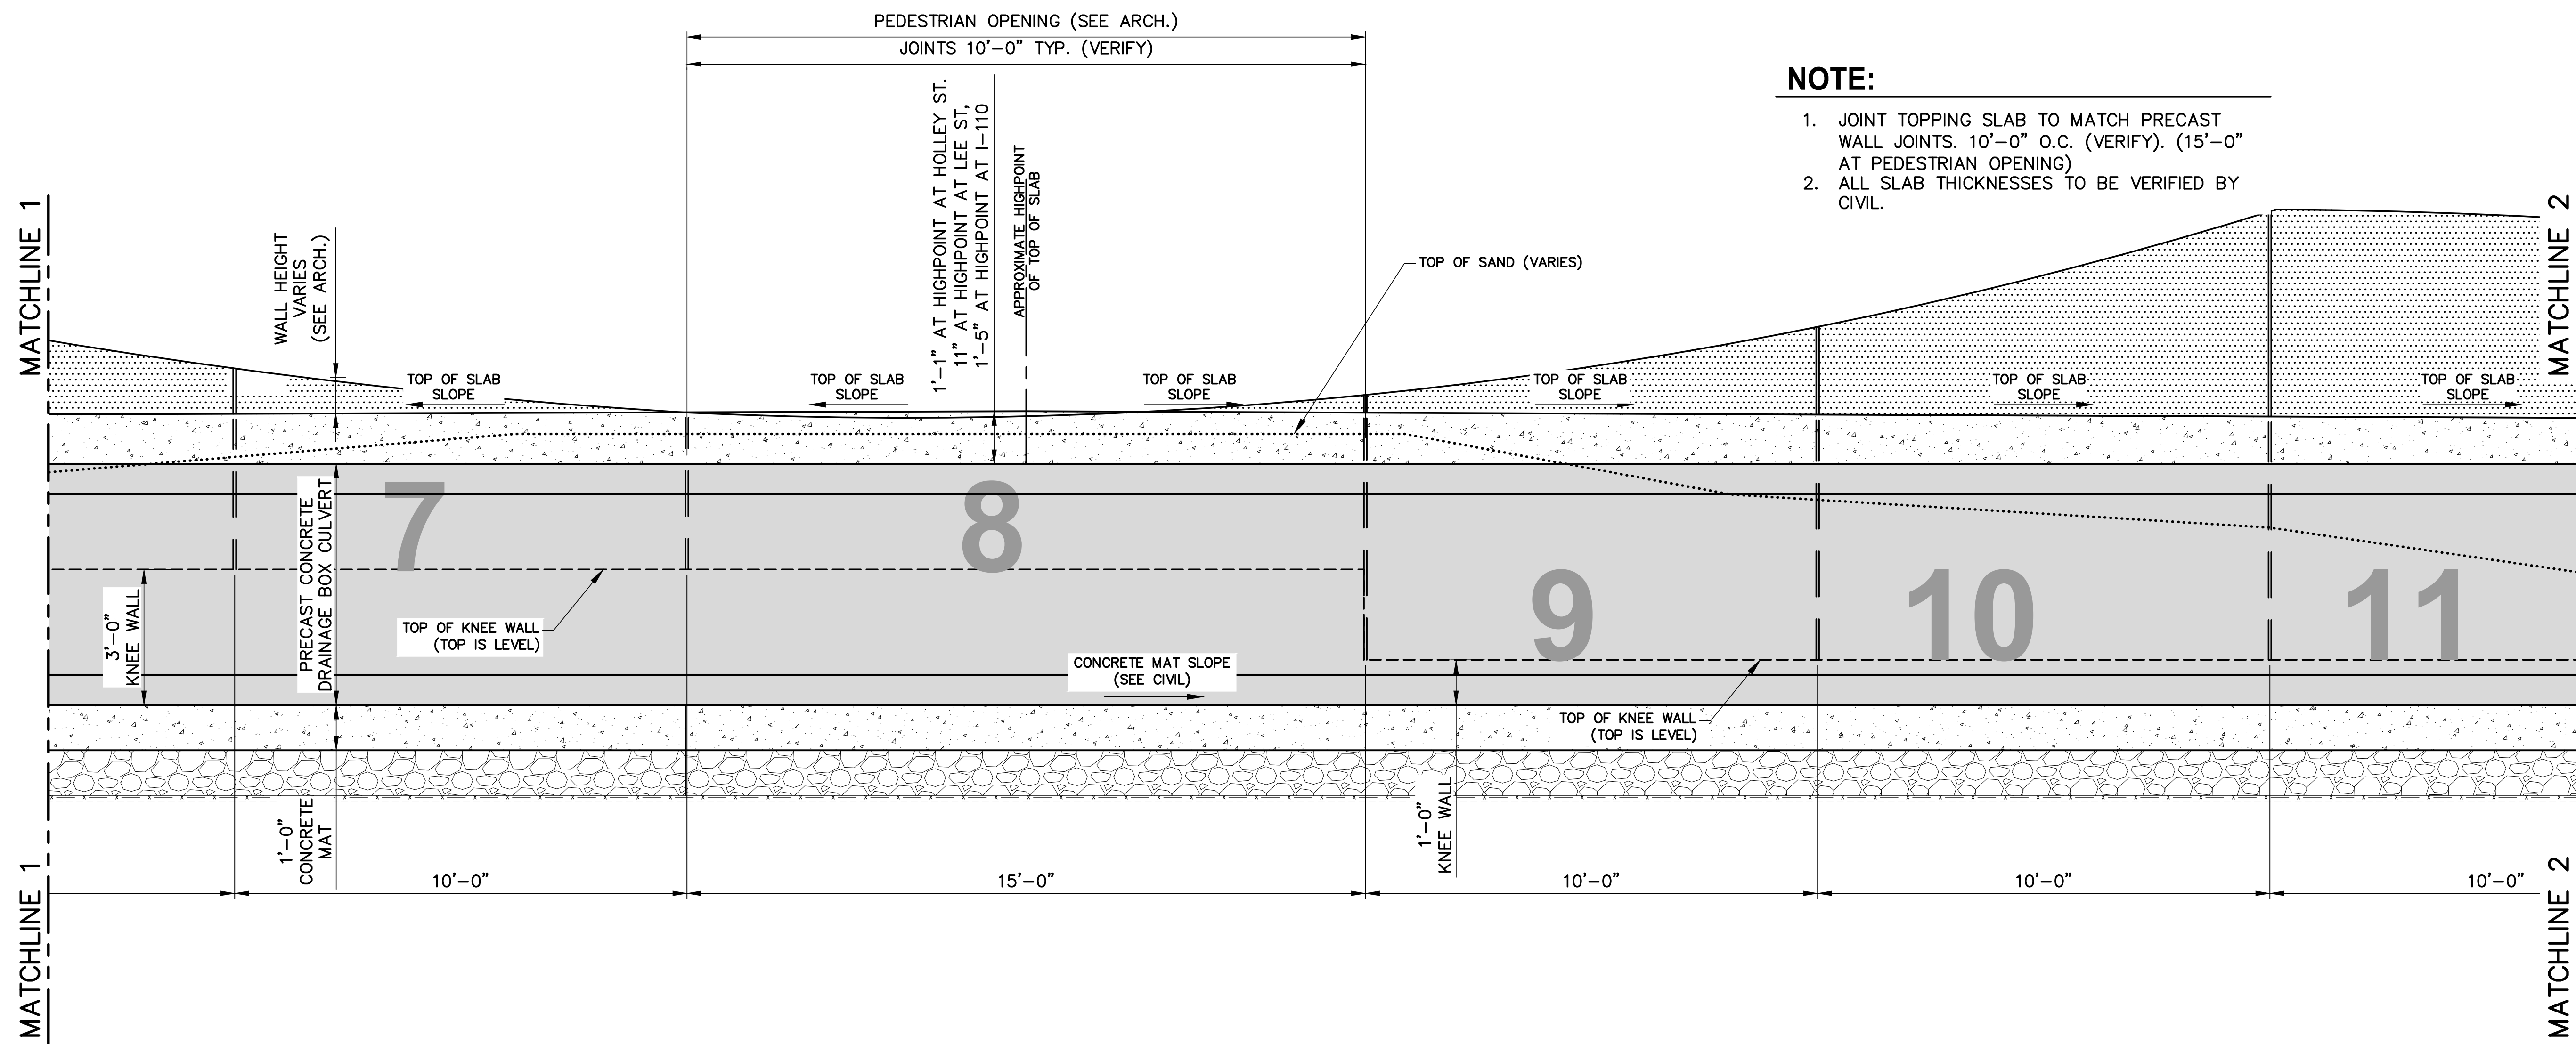

2 SECTION FROM MATCHLINE 1 TO MATCHLINE 2  
SCALE: 1/2" = 1'-0"

**SIMPKINS & OSTELLI, Inc.**  
Consulting Engineers  
Structural - Civil  
P.O. Box 6235 Phone: 228-864-6289  
401 32 1/2 Street Fax: 228-864-2897  
Gulfport, MS 39506 www.simpkins-ostelli.com  
S & C Job Number 1832

**COVINGTON**  
CIVIL AND ENVIRONMENTAL  
2510 14TH STREET, SUITE 1010  
GULFPORT, MISSISSIPPI 39501  
Office: (228)396-0486




NO.	DATE	REVISION/ISSUE

STORMWATER OUTFALLS -  
PHASE I

MATCHLINE SECTION	
DATE 12-11-18	SHEET NUMBER
SCALE AS NOTED	
DRAWN BY TLL	CHECKED BY MRC
PROJECT NO. 	


S2.3

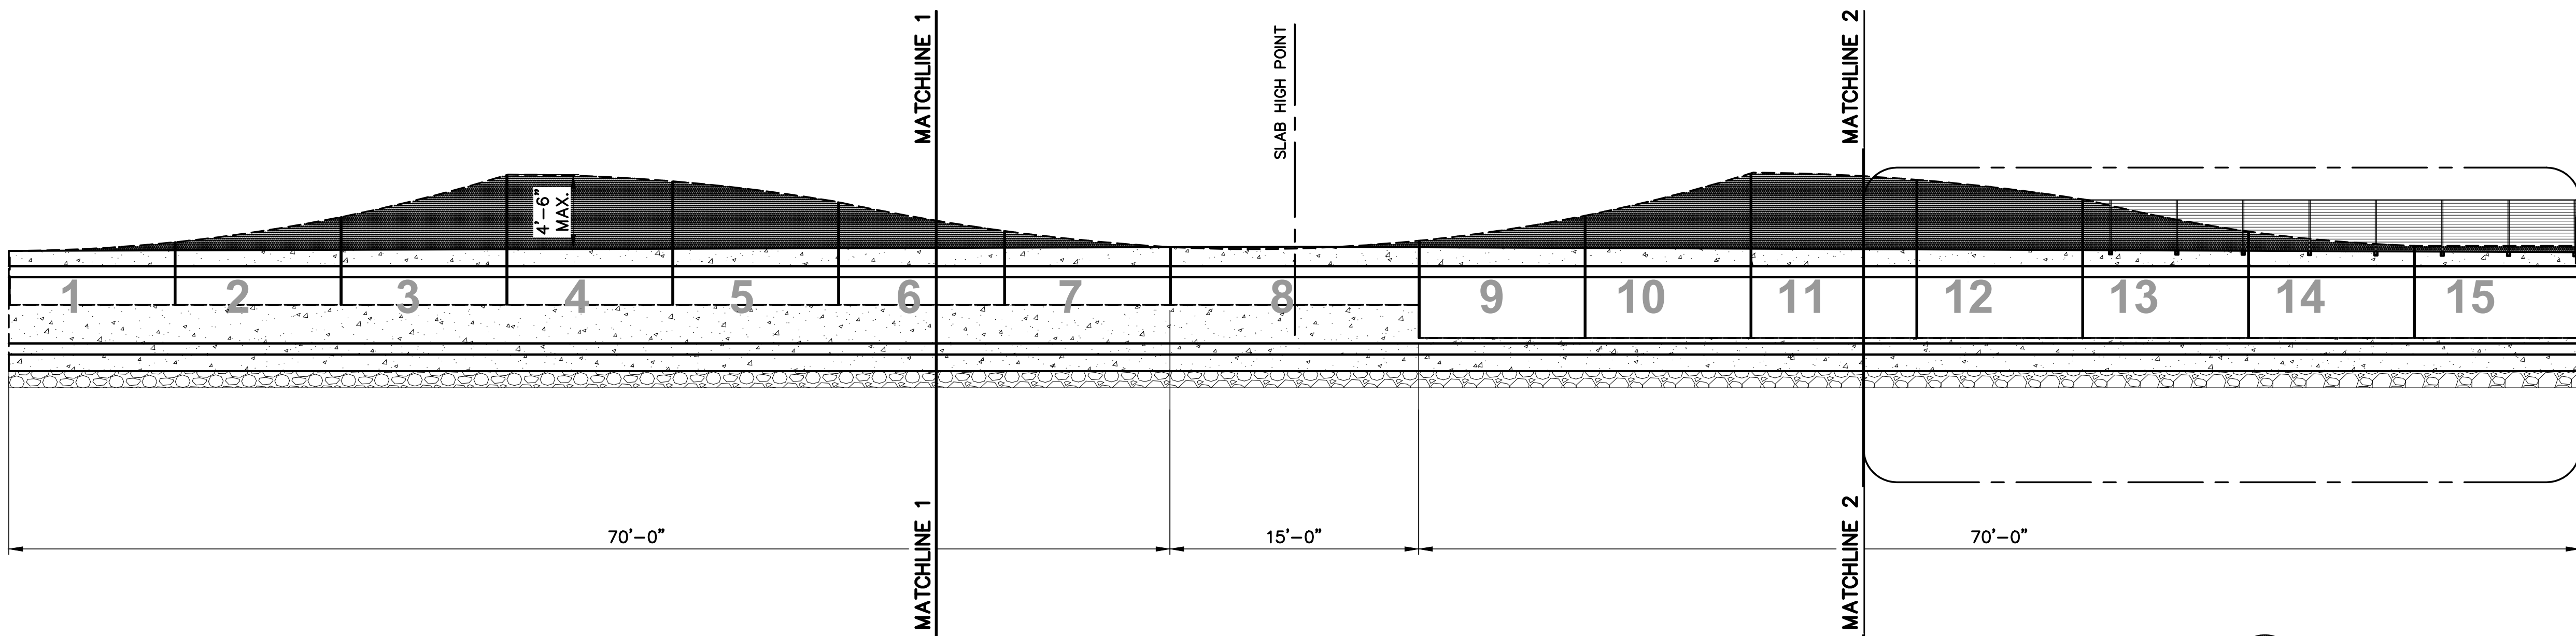

**OVERALL KEYPLAN**  
SCALE: 1" = 6'-0"

**NOTE:**


1. JOINT TOPPING SLAB TO MATCH PRECAST WALL JOINTS. 10'-0" O.C. (VERIFY). (15'-0" AT PEDESTRIAN OPENING)
2. ALL SLAB THICKNESSES TO BE VERIFIED BY CIVIL.

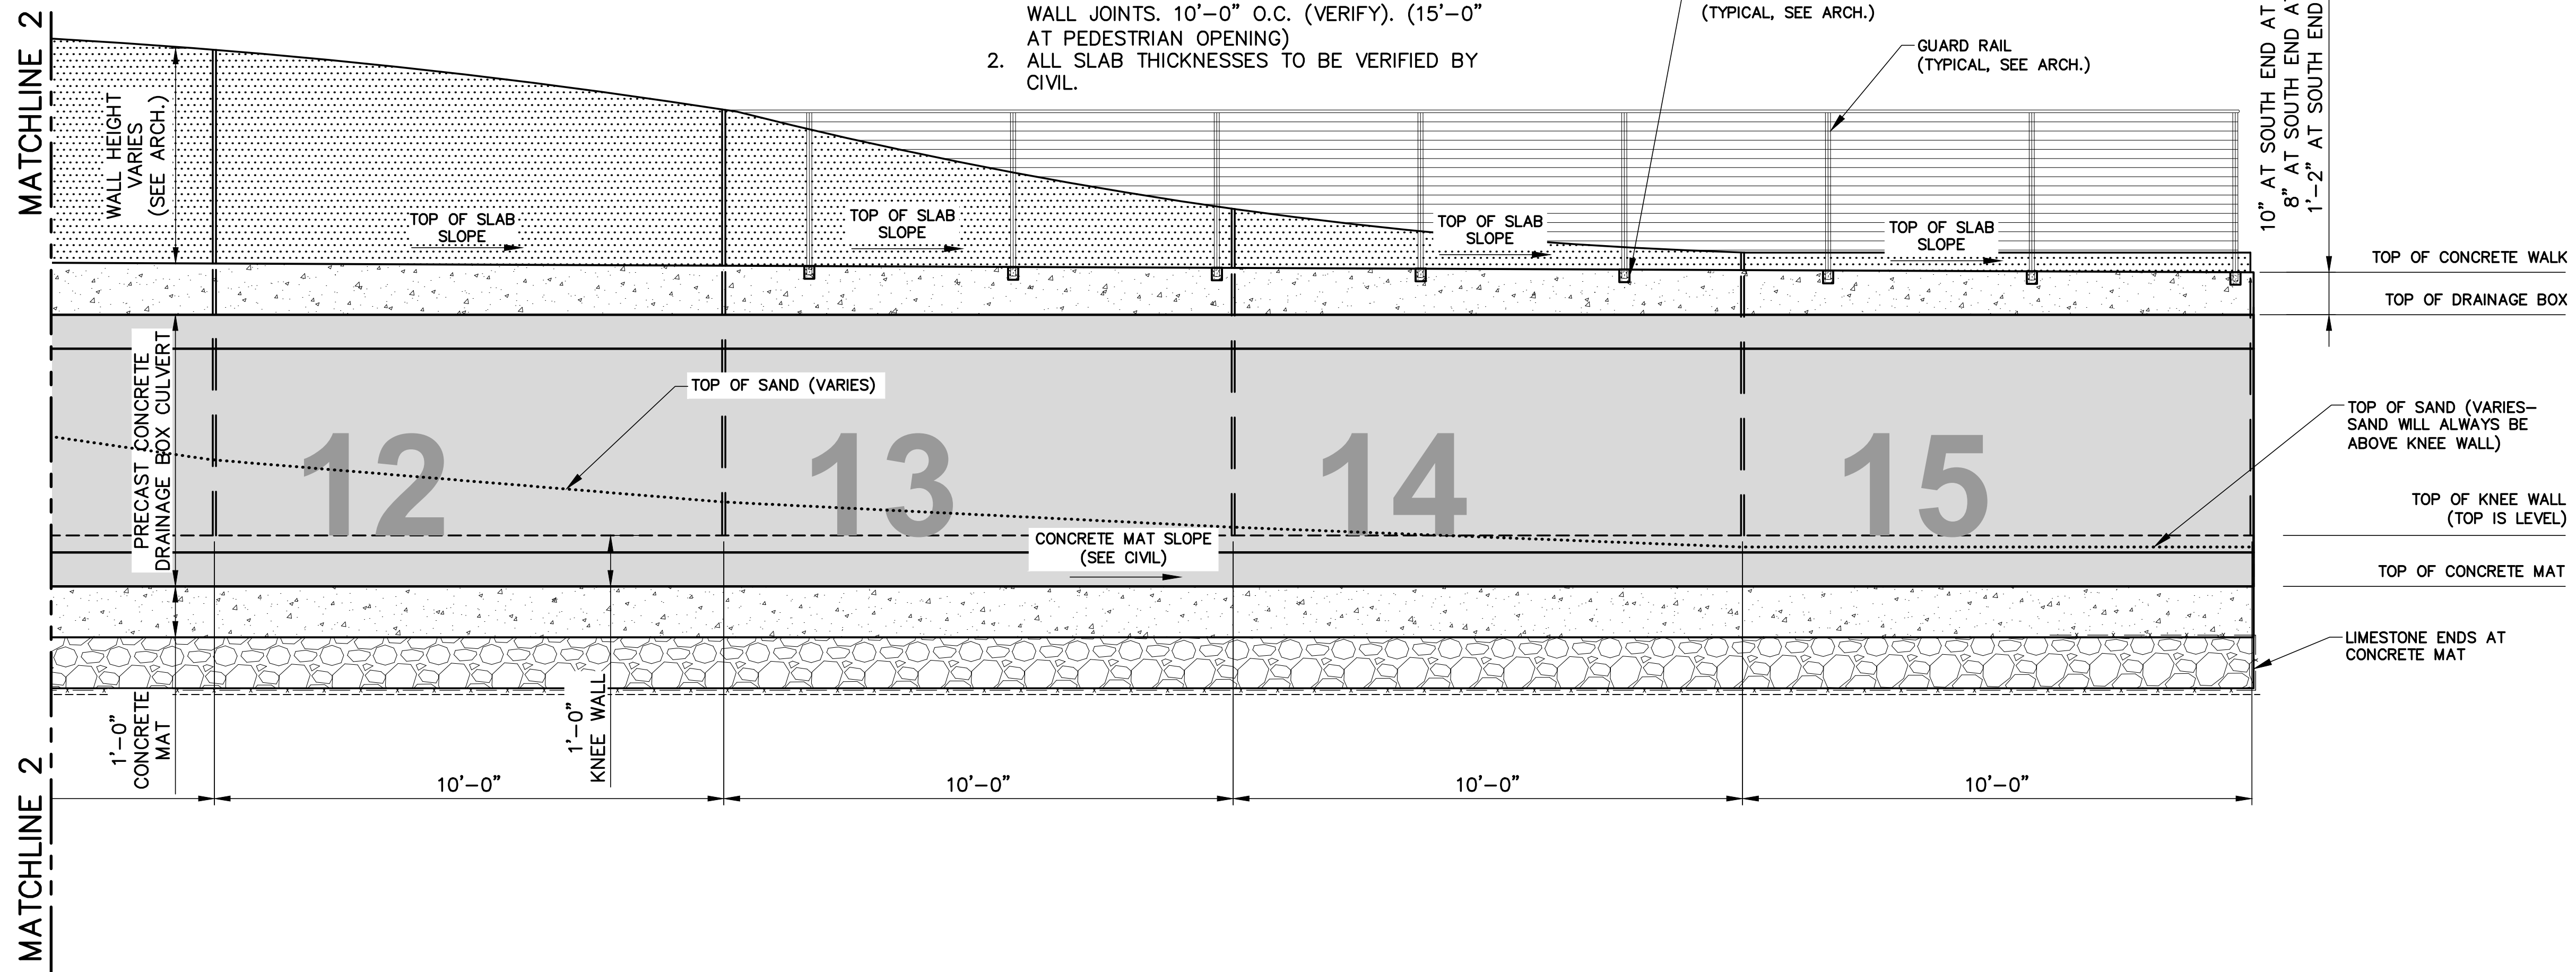

**SECTION FROM MATCHLINE 2 TO SOUTH END**  
SCALE: 1/2" = 1'-0"

**SIMPKINS & COSTELLI, INC.**  
Consulting Engineers  
Structural — Civil  
P.O. Box 6235 Phone: 228-864-6289  
401 32½ Street Fax: 228-864-2897  
Gulfport, MS 39506 www.simpkins-costelli.com  
S & C Job Number 1832

**COVINGTON**  
CIVIL AND ENVIRONMENTAL  
2510 14TH STREET, SUITE 1010  
GULFPORT, MISSISSIPPI 39501  
Office: (228)396-0486

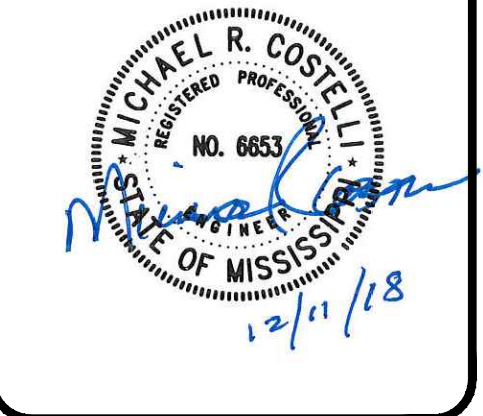


NO.	DATE	REVISION/ISSUE


**STORMWATER OUTFALLS -  
PHASE I**

MATCHLINE SECTION	
DATE 12-11-18	SHEET NUMBER
SCALE AS NOTED	
DRAWN BY TLL	CHECKED BY MRC
PROJECT NO. 	


**S2.4**

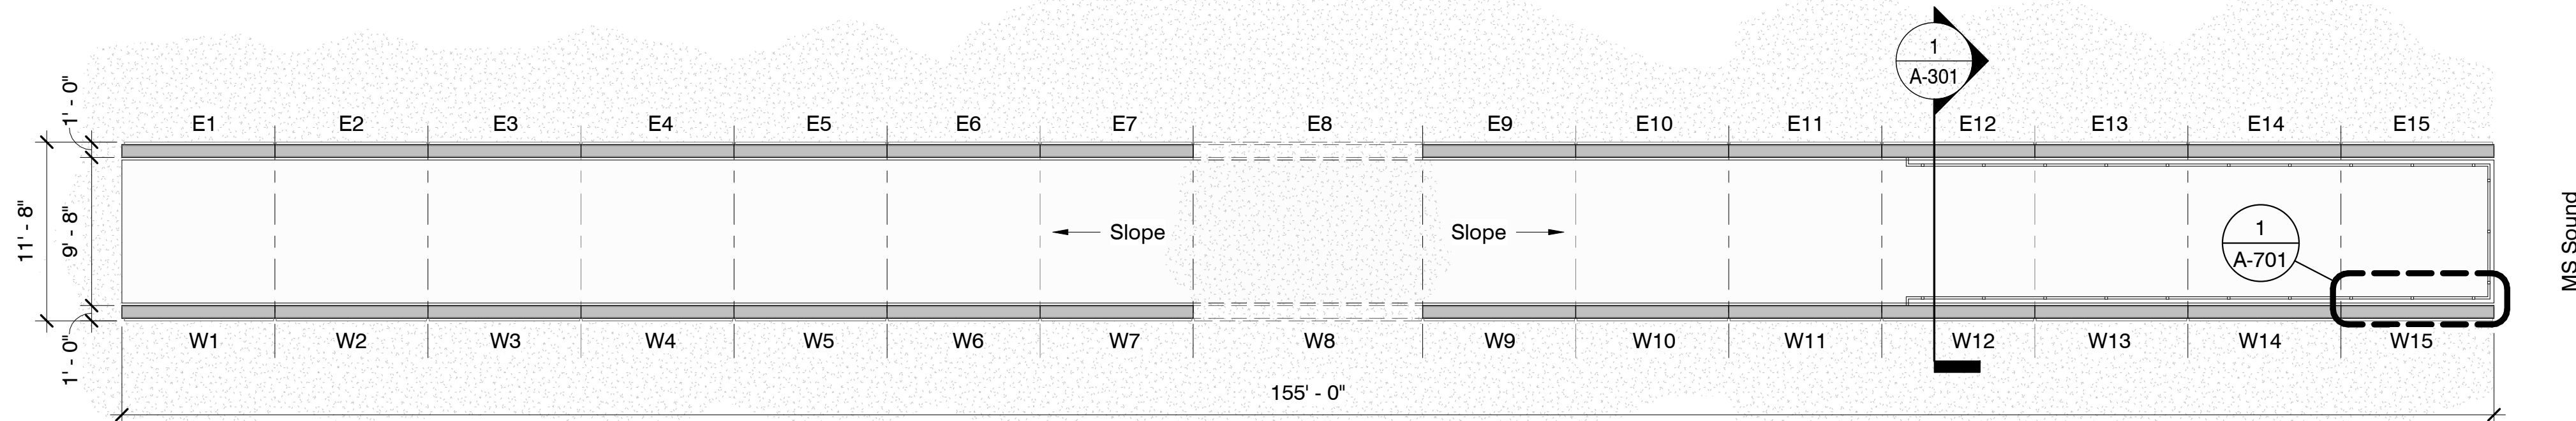

1 Composite Floor Plan - Lee Street  
1/8" = 1'-0"

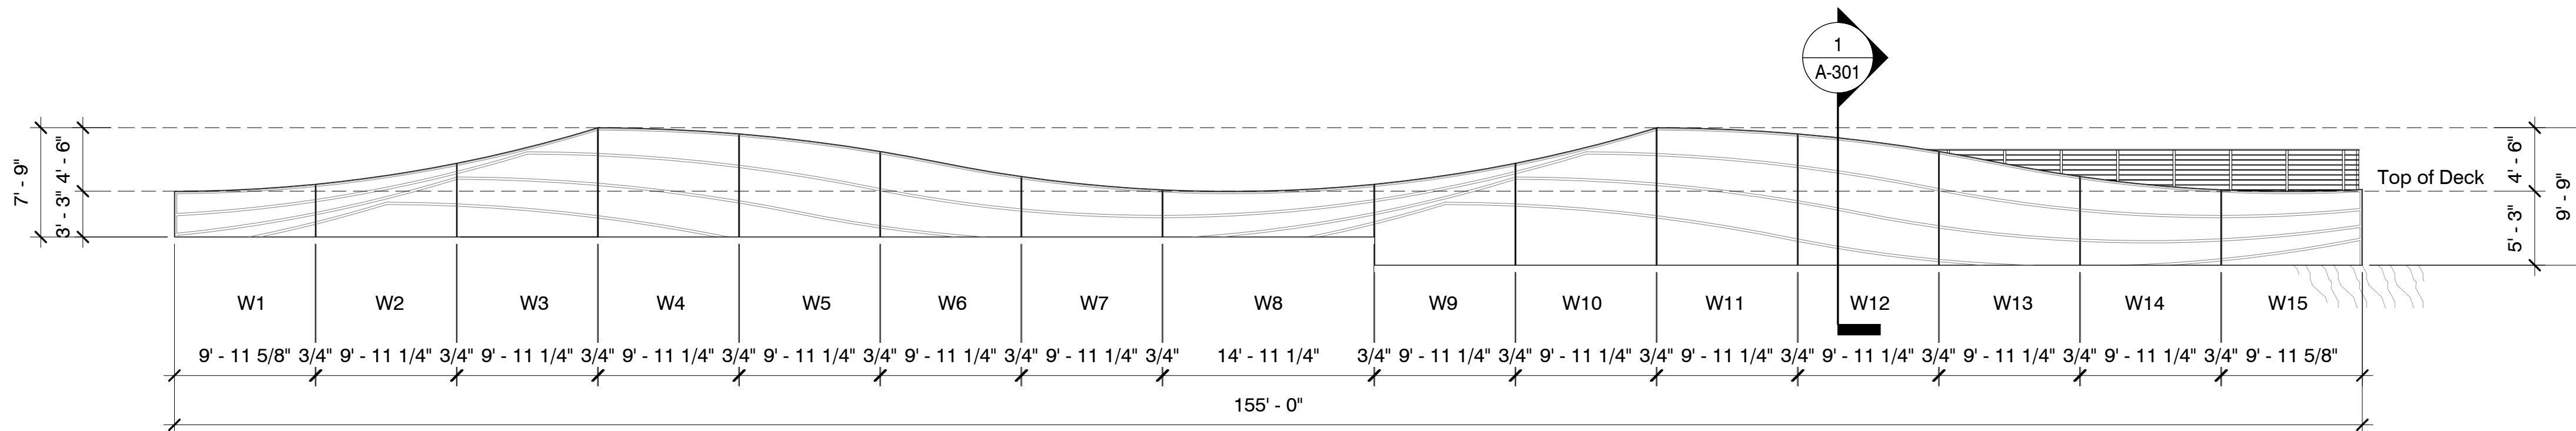

2 Composite Elevation West - Lee Street  
1/8" = 1'-0"

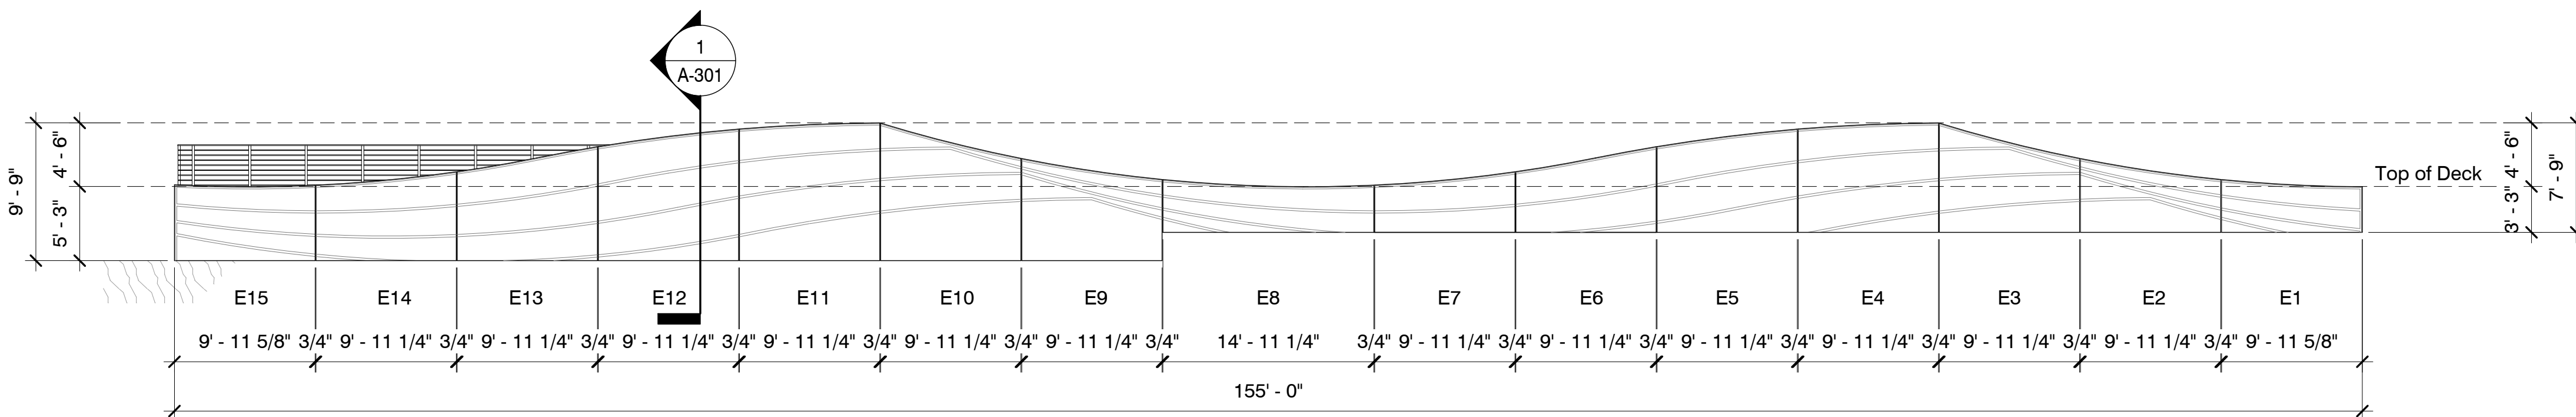

3 Composite Elevation East - Lee Street  
1/8" = 1'-0"

#### General Elevation Notes

- Panel to have a light acid-wash finish on all surfaces.

#### General Plan Notes

- All dimensions are to finish face U.N.O.
- All joints larger than 1/8" to be filled with Joint Filler per manufactures specifications.
- All precast elements shall be erected, and set plum and square with adjoining elements with construction best practices.



REVISION/ISSUE

NO. DATE


## STORMWATER OUTFALLS - PHASE I

Outfalls Plan & Elevation -  
Lee Street


DALE  
PARTNERS

Architecture  
Interiors  
Planning  
One Jackson Place  
Suite 250  
188 East Capital Street  
Jackson, MS 39201  
p 601.352.5411  
161 Lameuse Street  
Suite 201  
Biloxi, MS 39530  
p 228.374.1409  
dalepartners.com


DATE	28 Nov, 2018	SHEET NUMBER
SCALE		A-001
DRAWN BY	NP	CHECKED BY
PROJECT NO.	18084	

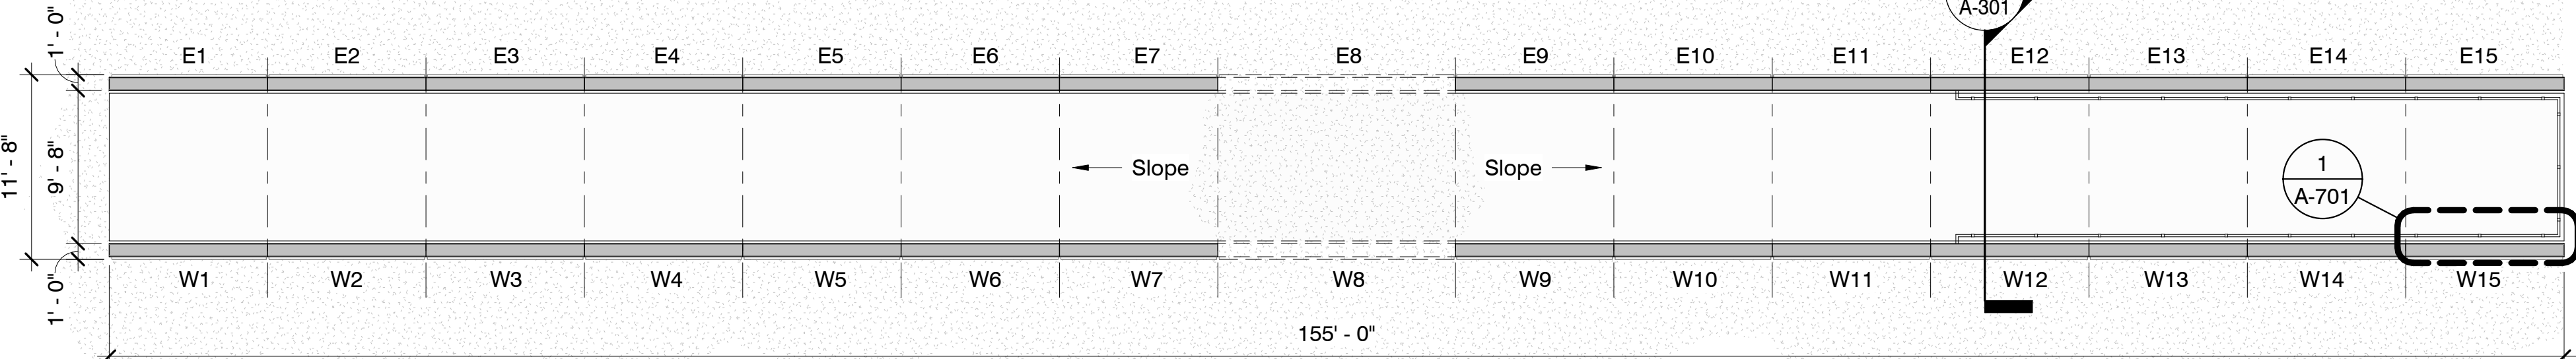

1 Composite Floor Plan - Holley Street  
1/8" = 1'-0"

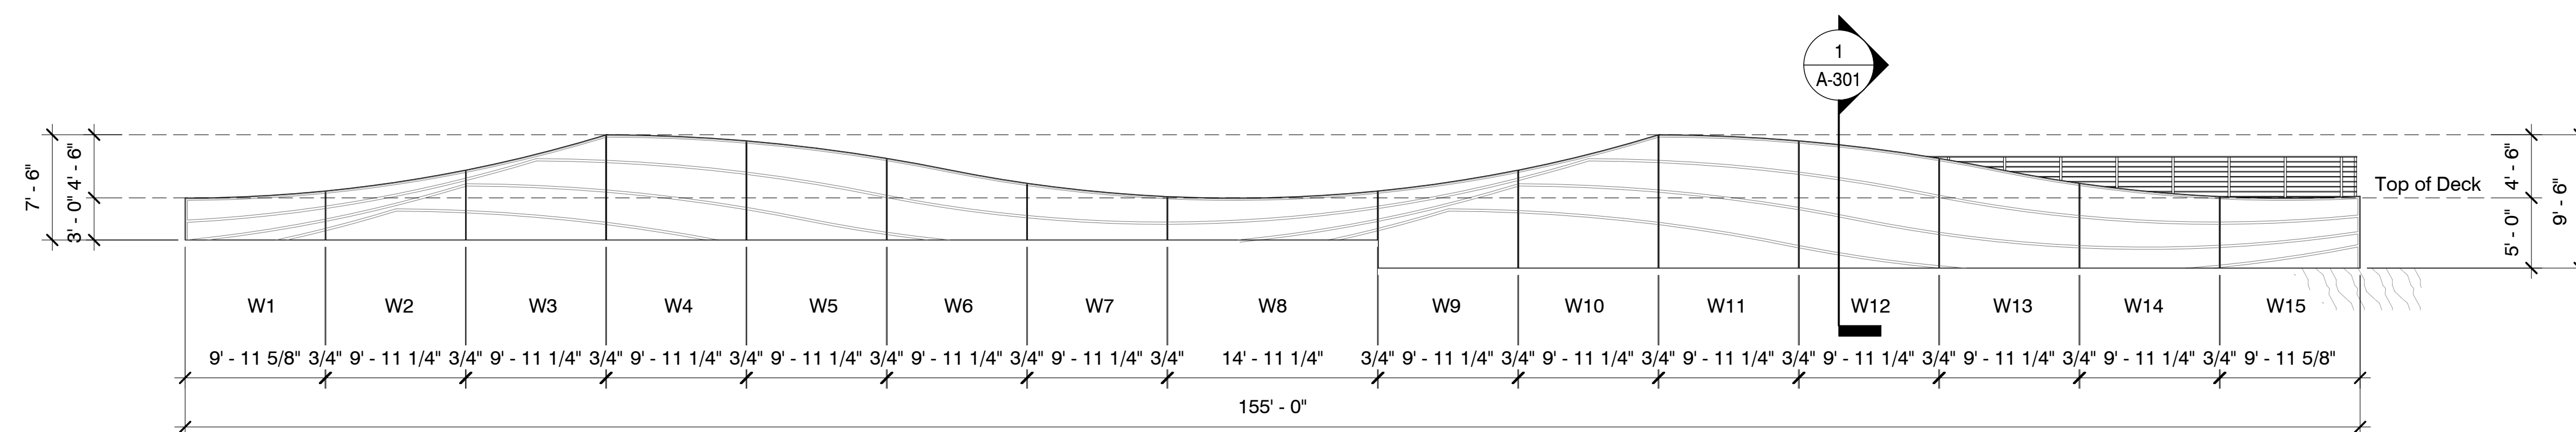

2 Composite Elevation West - Holley Street  
1/8" = 1'-0"

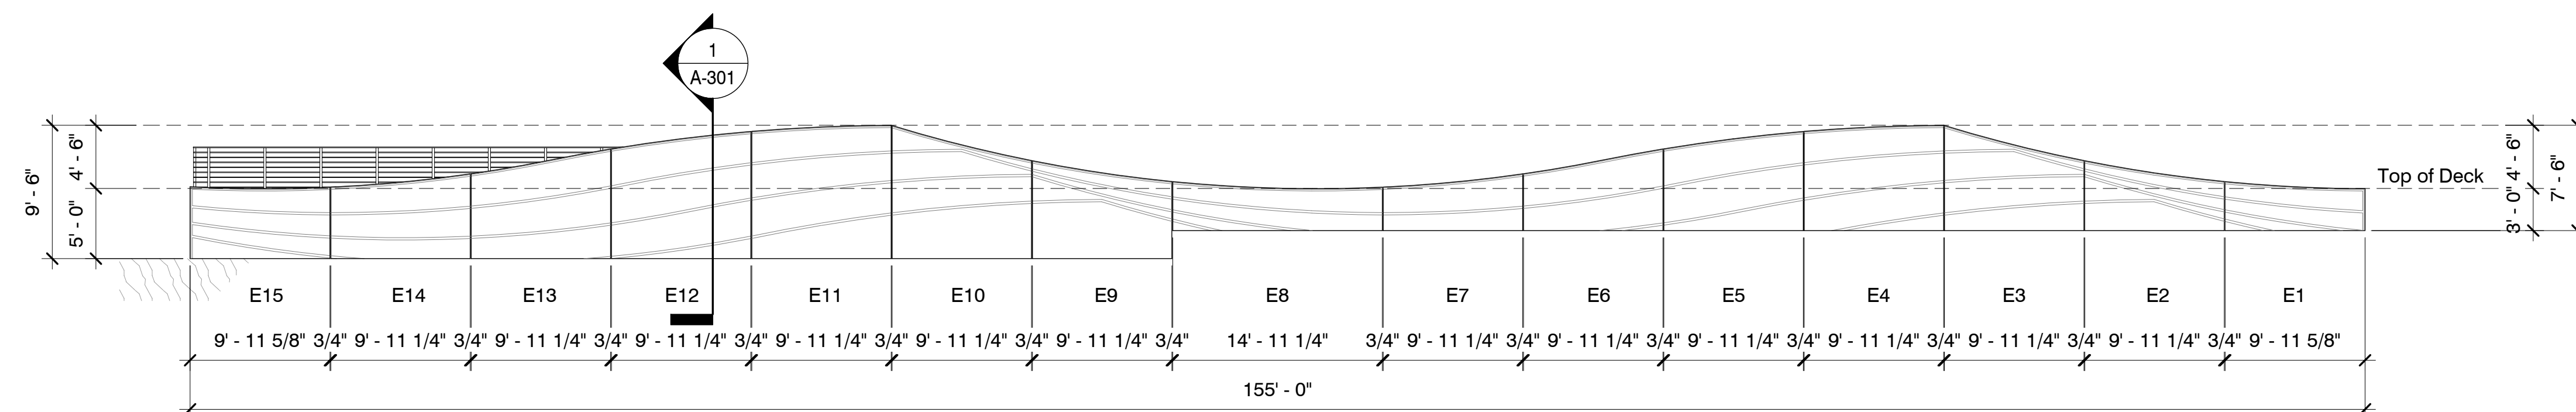

3 Composite Elevation East - Holley Street  
1/8" = 1'-0"

### General Elevation Notes

- Panel to have a light acid-wash finish on all surfaces.

## General Plan Notes

- All dimensions are to finish face U.N.O.
- All joints larger than 1/8" to be filled with Joint Filler per manufactures specifications.
- All precast elements shall be erected, and set plum and square with adjoining elements with construction best practices.



# WATER OUTFALLS - PHASE I



Architecture  
Interiors  
Planning

One Jackson Place  
Suite 250  
188 East Capital Street  
Jackson, MS 39201  
p 601.352.5411

161 Lameuse Street  
Suite 201  
Biloxi, MS 39530  
p 228.374.1409

[dalepartners.com](http://dalepartners.com)

<b>Outfalls Plan &amp; Elevation - Holley Street</b>	
DATE	SHEET NUMBER
28 Nov, 2018	
SCALE	
DRAWN BY	CHECKED BY
TBD	TBD
PROJECT NO.	
18084	




General Elevation Notes


- Panel to have a light acid-wash finish on all surfaces.

General Plan Notes


- All dimensions are to finish face U.N.O.
- All joints larger than 1/8" to be filled with Joint Filler per manufactures specifications.
- All precast elements shall be erected, and set plum and square with adjoining elements with construction best practices.

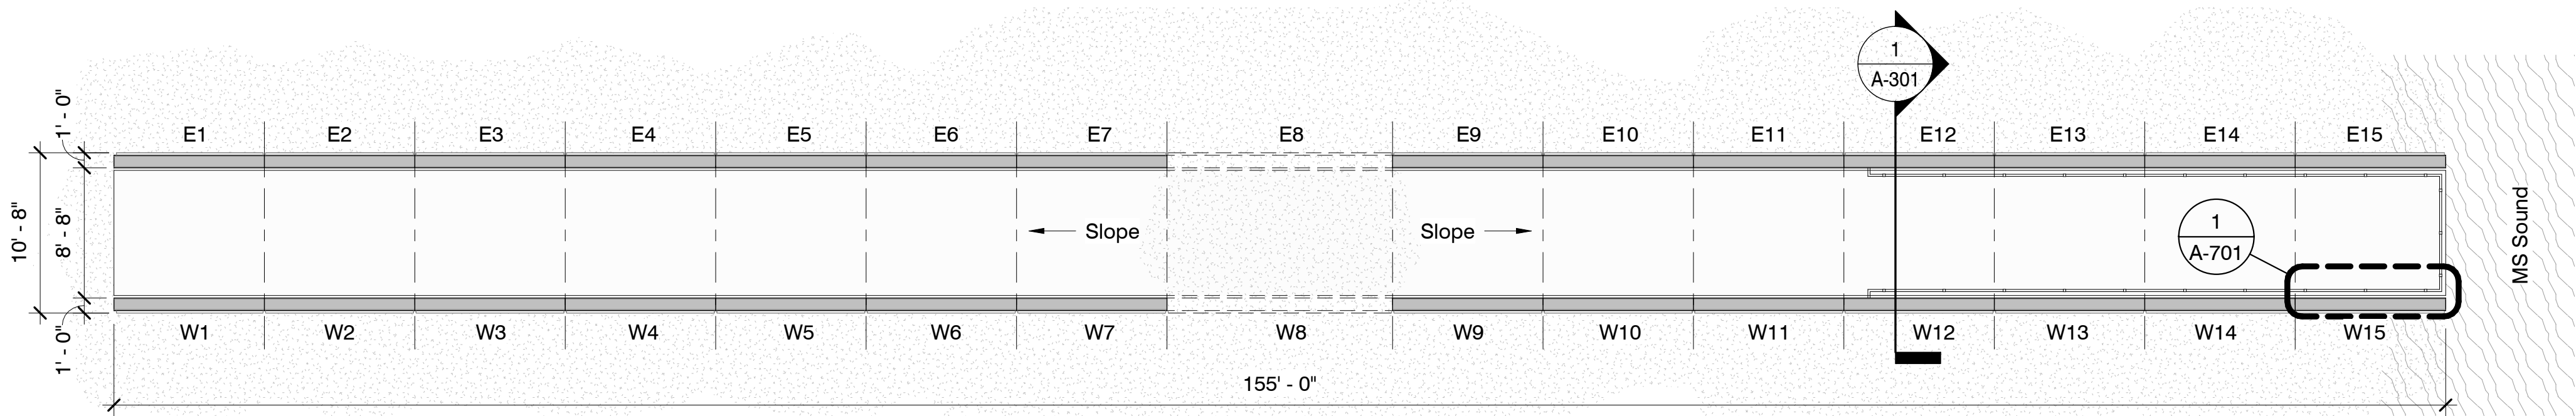

1 Composite Floor Plan - I-110 Loop  
1/8" = 1'-0"

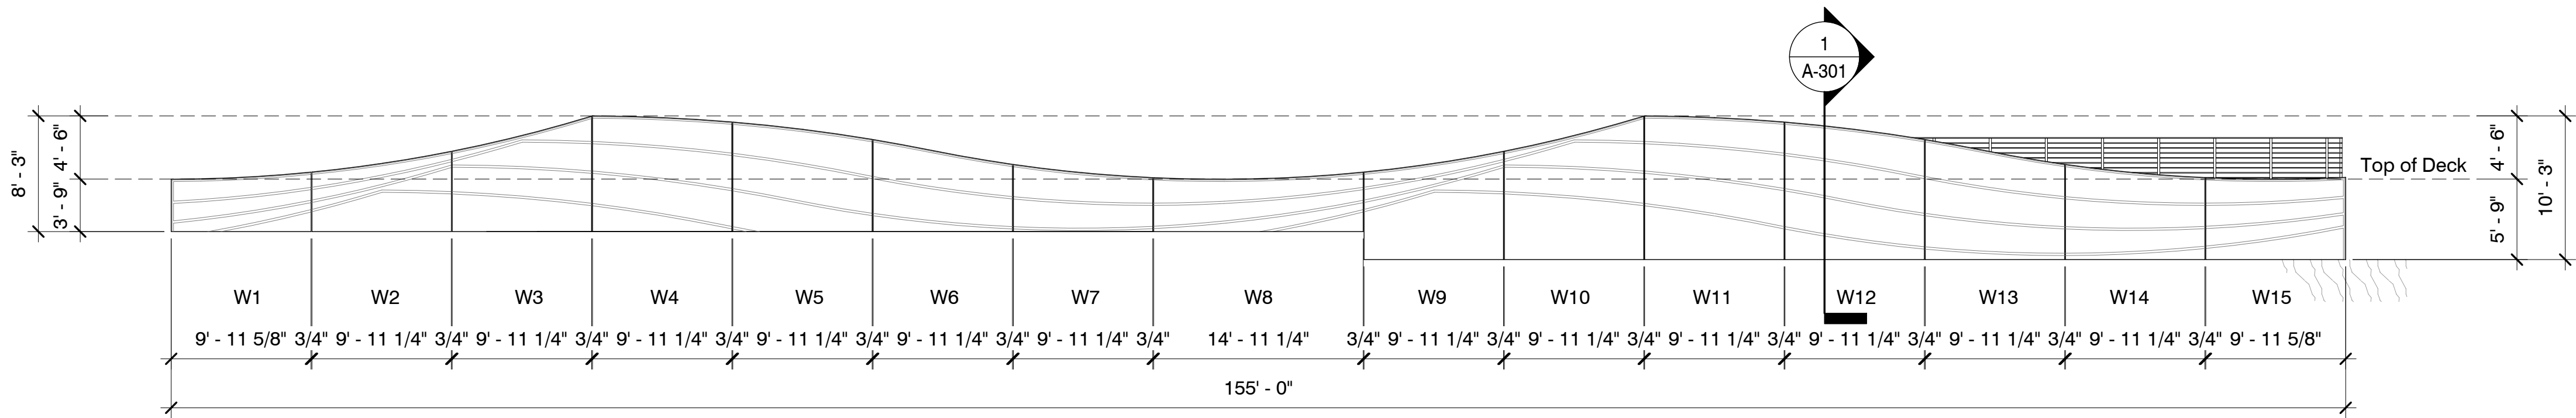

2 Composite Elevation West - I-110 Loop  
1/8" = 1'-0"

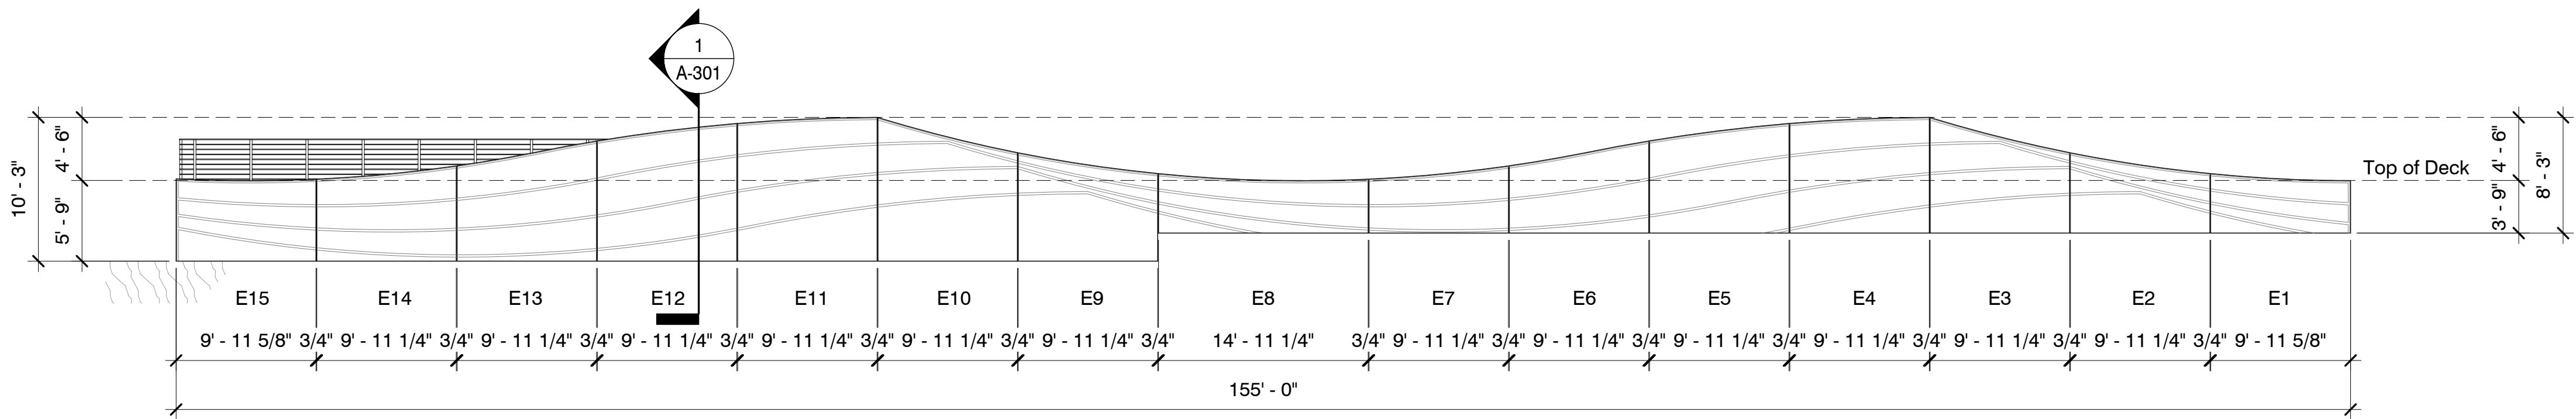

3 Composite Elevation East - I-110 Loop  
1/8" = 1'-0"












Architecture  
Interiors  
Planning  
One Jackson Place  
Suite 250  
188 East Capital Street  
Jackson, MS 39201  
p 601.352.5411  
161 Lameuse Street  
Suite 201  
Biloxi, MS 39530  
p 228.374.1409  
dalepartners.com

STORMWATER OUTFALLS -  
PHASE I

Outfalls Plan & Elevation -  
I-110 Loop


DATE	28 Nov, 2018	SHEET NUMBER
SCALE		A-003
DESIGNED BY	TBD	CHECKED BY
PROJECT NO.	18084	

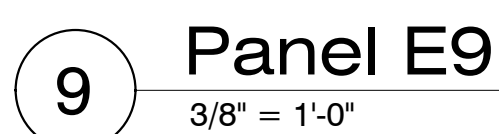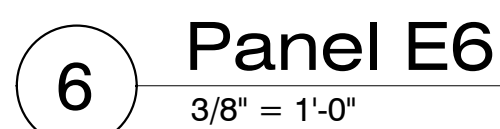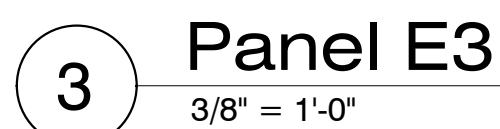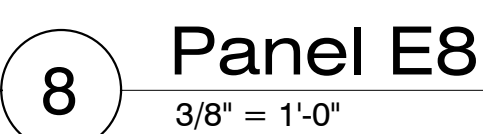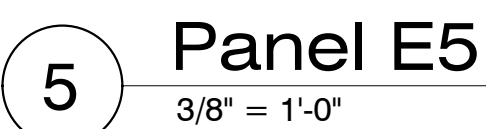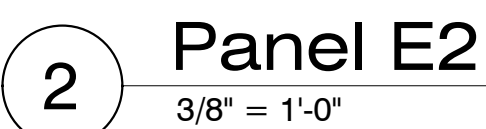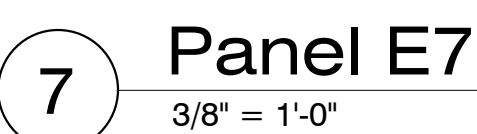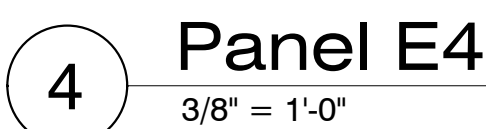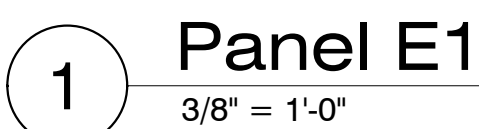


REGISTERED ARCHITECT  
LEIGH GRIMES  
JAUNSEN  
3923  
12/31/18  
STATE OF MISSISSIPPI

DATE 28 Nov, 2018		SHEET NUMBER  <b>A-21</b>
SCALE		
DRAWN BY TBD	CHECKED BY TBD	
PROJECT NO. 18084		


A-211

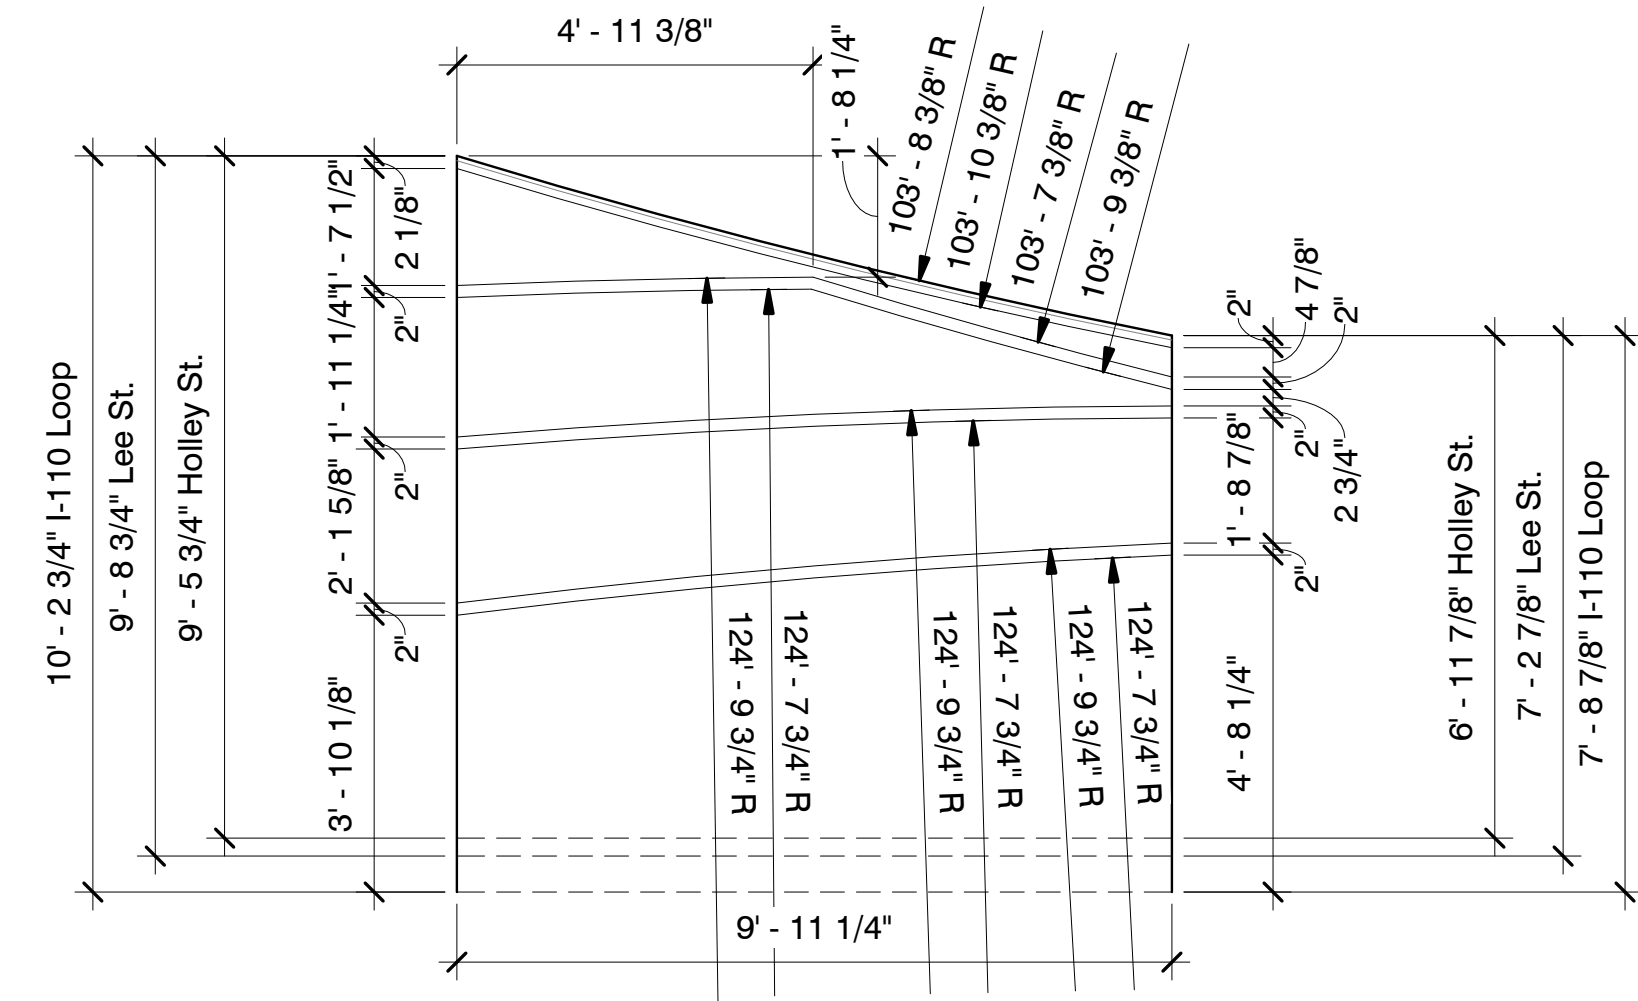


1 Panel E10  
3/8" = 1'-0"

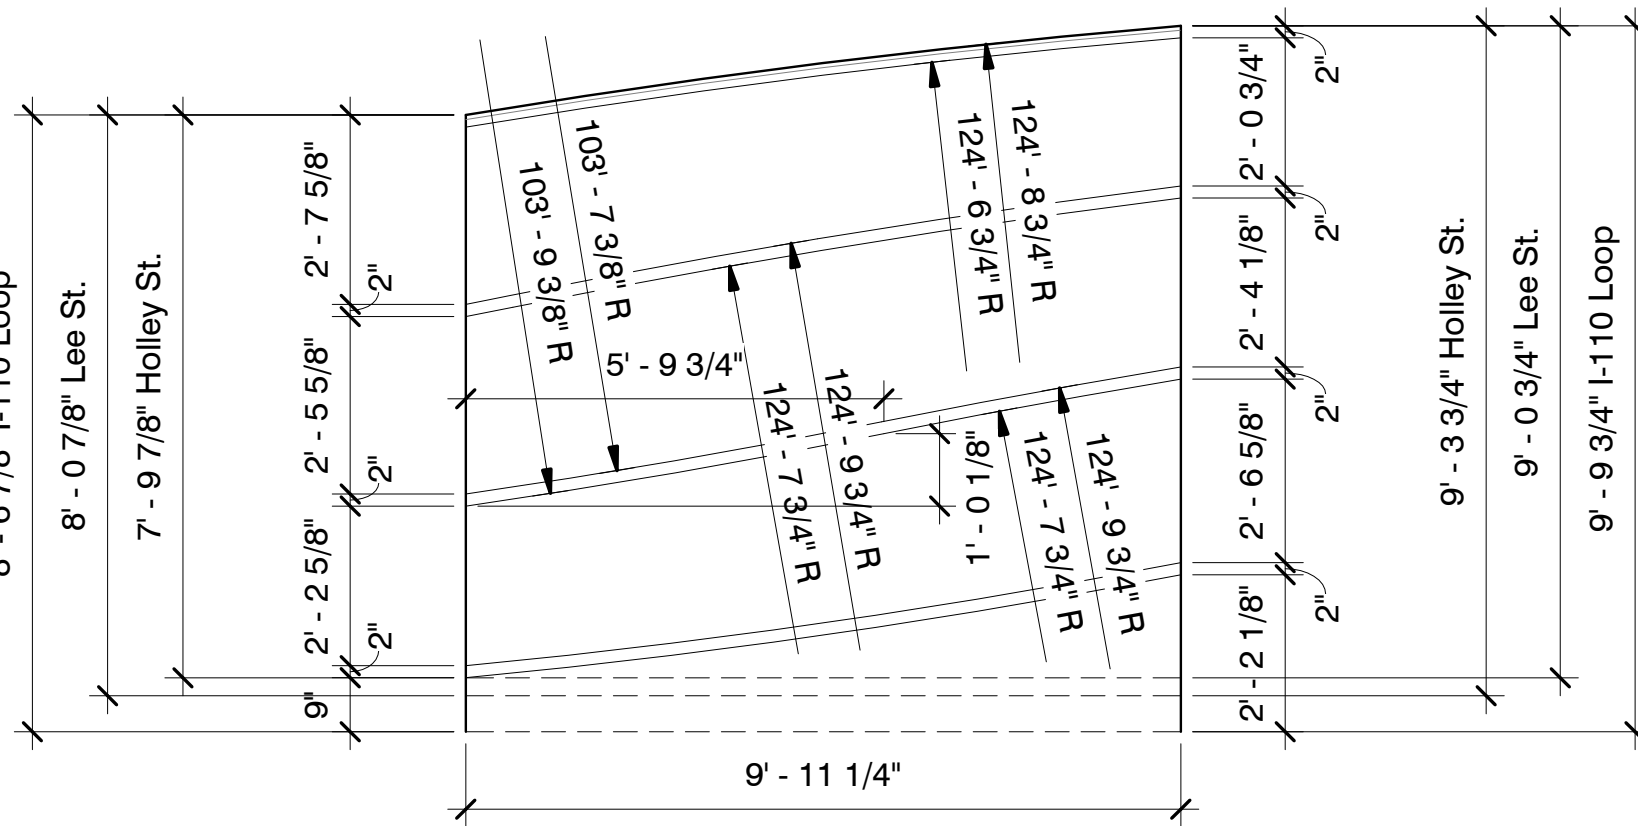


3 Panel E12  
3/8" = 1'-0"

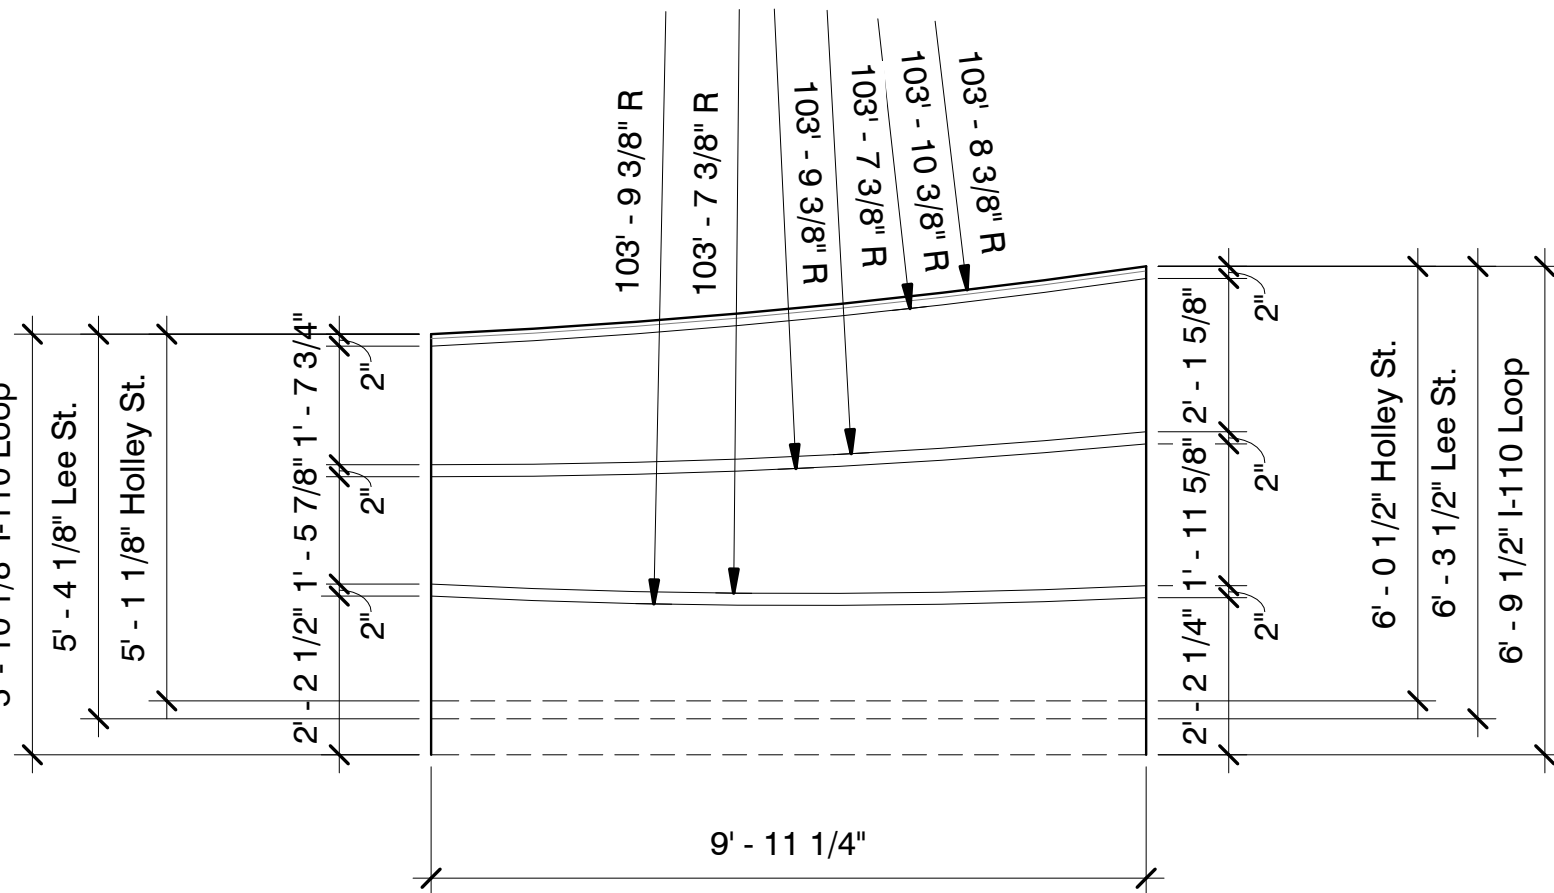


5 Panel E14  
3/8" = 1'-0"

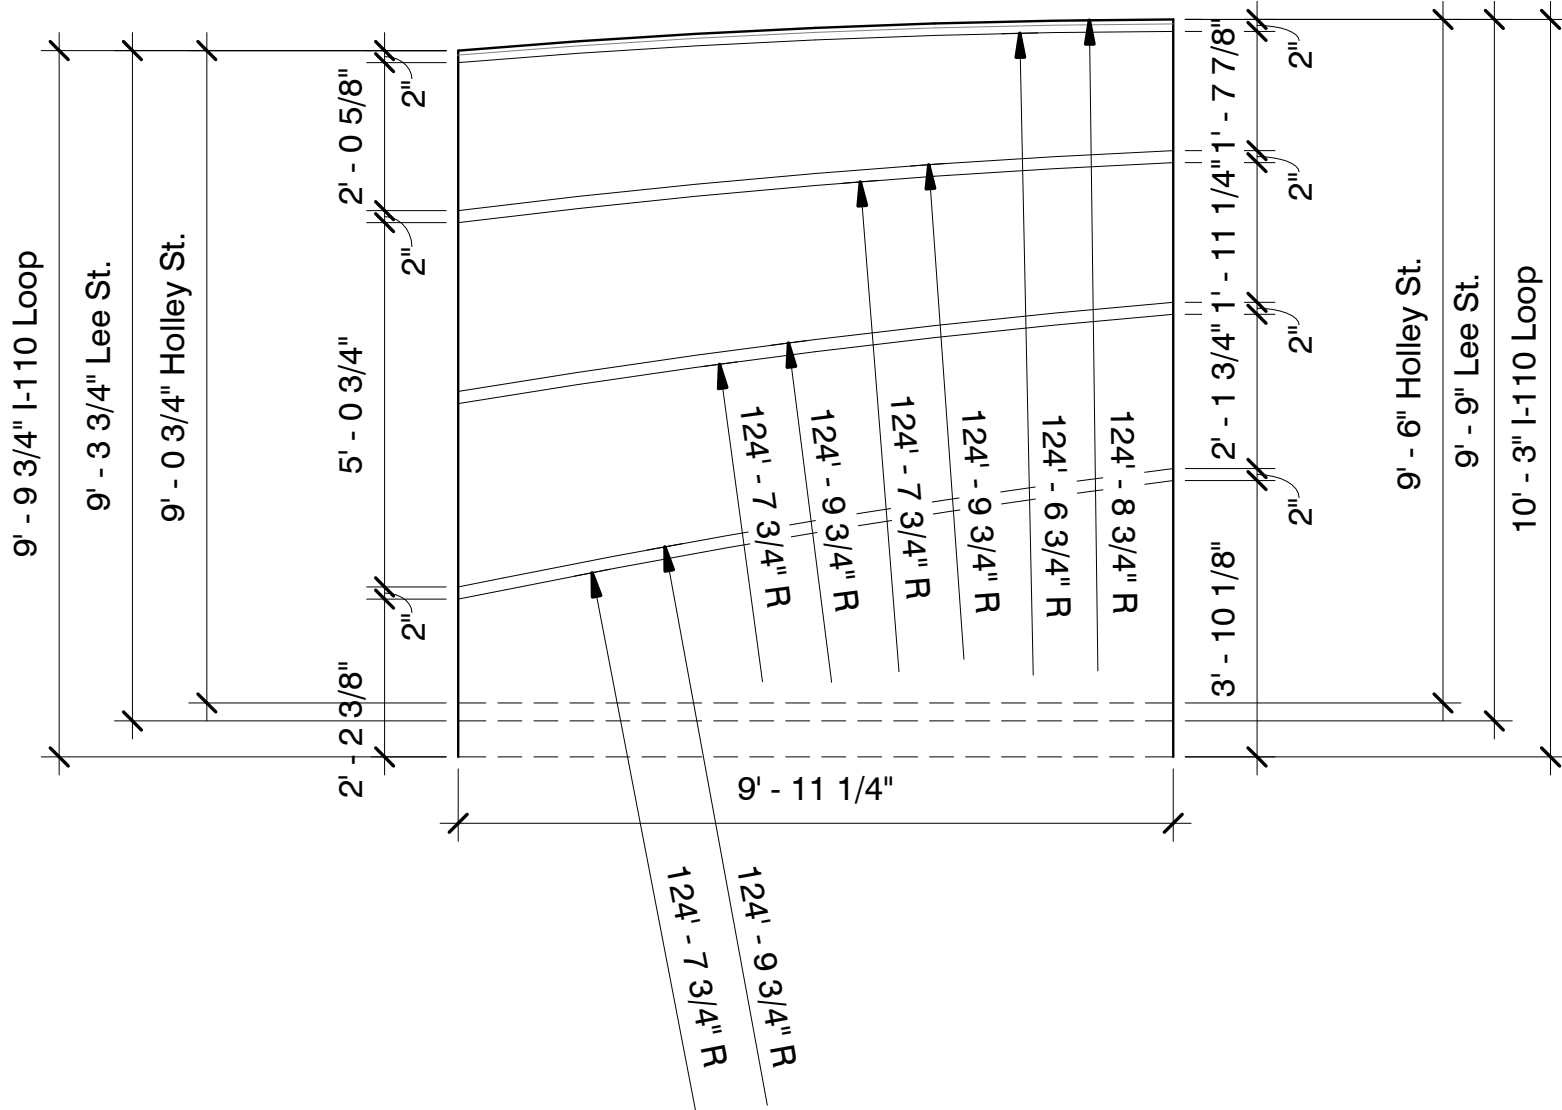

2 Panel E11  
3/8" = 1'-0"

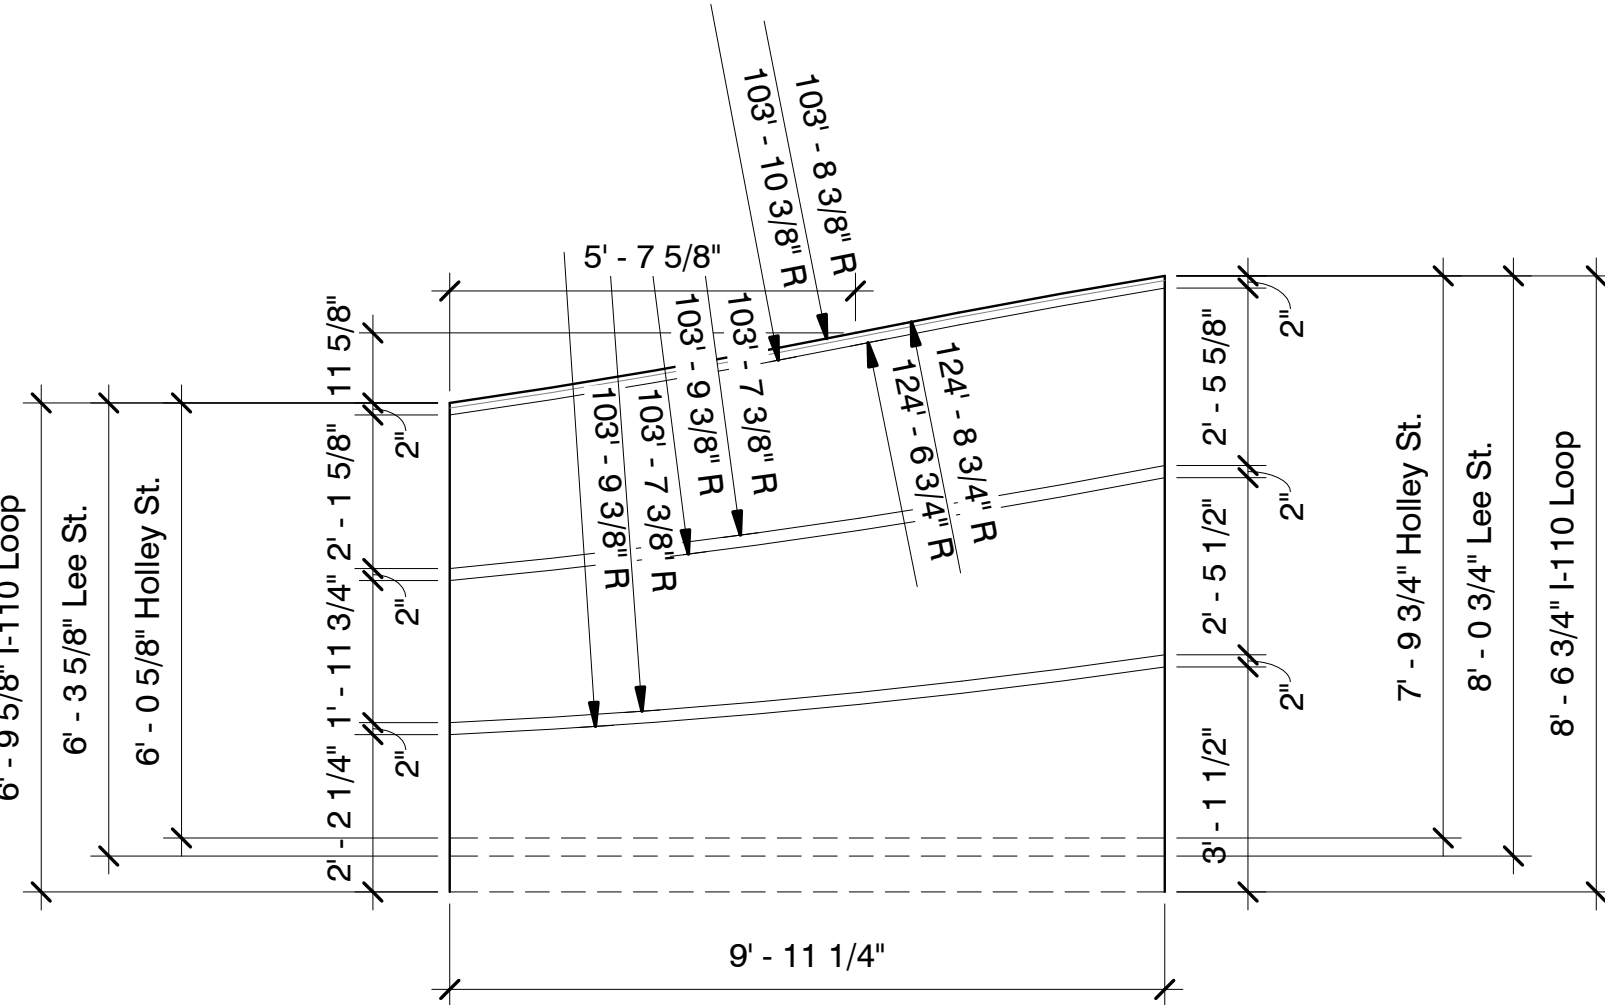

4 Panel E13  
3/8" = 1'-0"

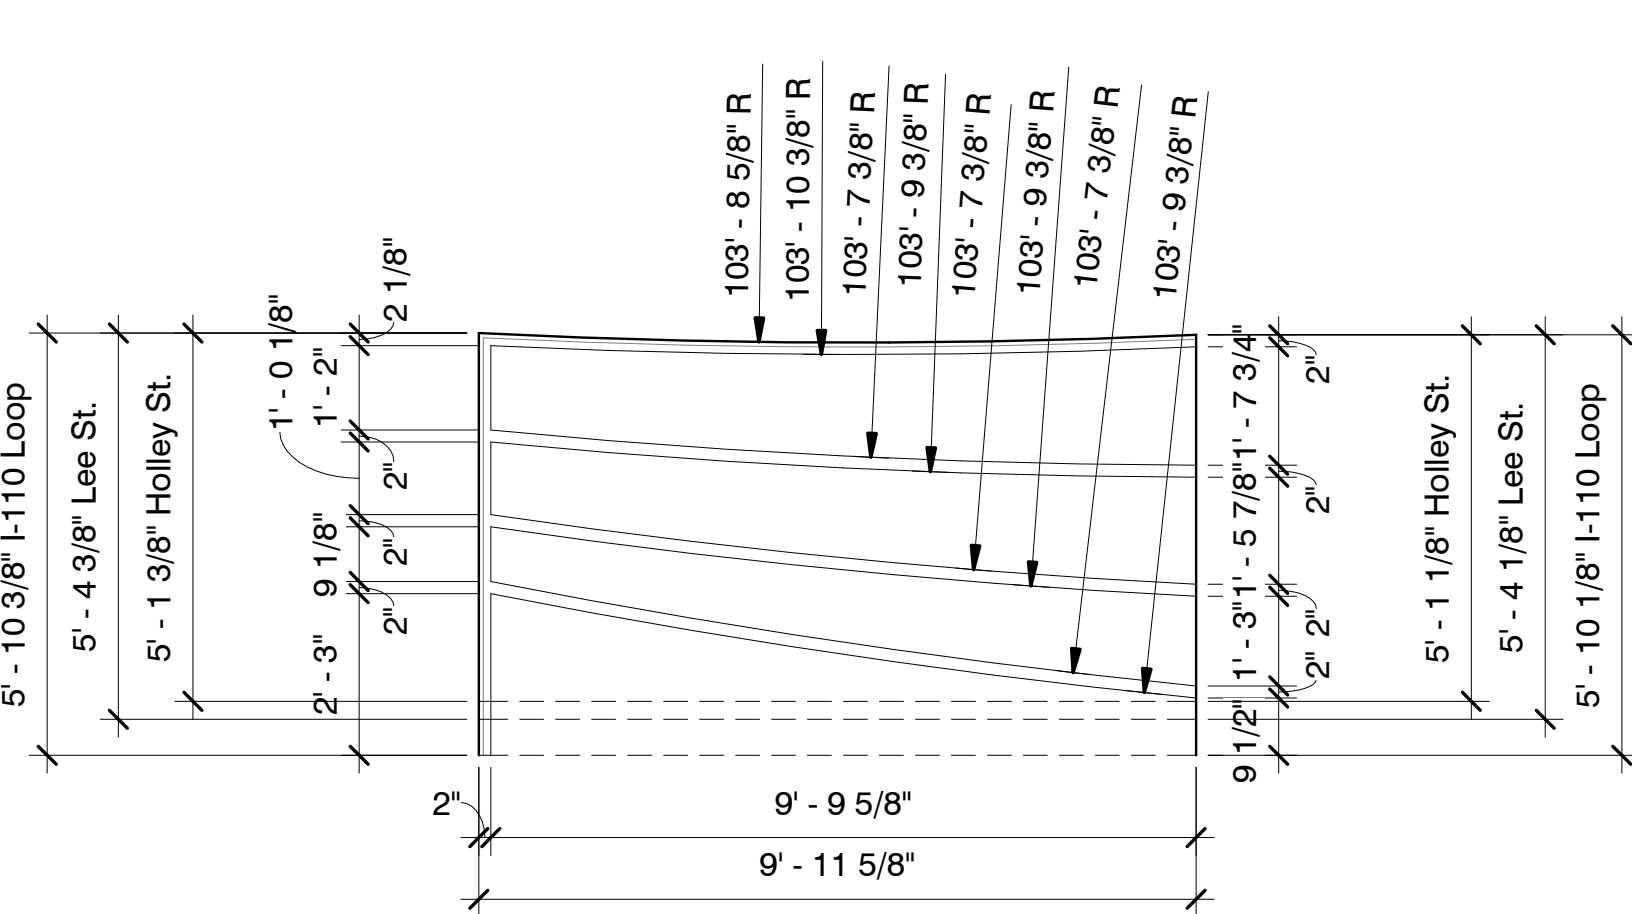

6 Panel E15  
3/8" = 1'-0"

### General Elevation Notes

- Panel to have a light acid-wash finish on all surfaces.



2510 14TH STREET, SUITE 1010  
GULFPORT, MISSISSIPPI 39501  
Office: (228)396-0486



NO. DATE REVISION/ISSUE

## STORMWATER OUTFALLS - PHASE I

DALE  
PARTNERS





Architecture  
Interiors  
Planning  
One Jackson Place  
Suite 250  
188 East Capital Street  
Jackson, MS 39201  
p 601.352.5411  
161 Lameuse Street  
Suite 201  
Biloxi, MS 39530  
p 228.374.1409  
dalepartners.com

Panel Elevations


DATE: 28 Nov, 2018  
SCALE:  
DRAWN: Author  
CHECKED: Checker  
PROJECT NO.: 18084

SHEET NUMBER  
A-212


A-213

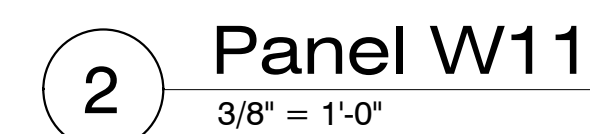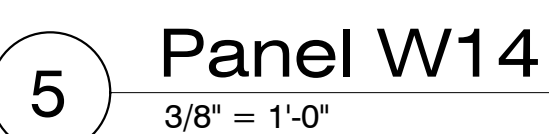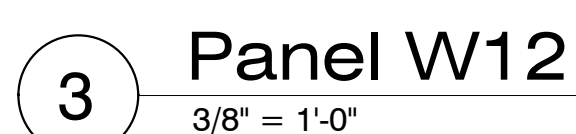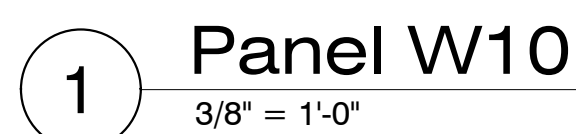

A-214

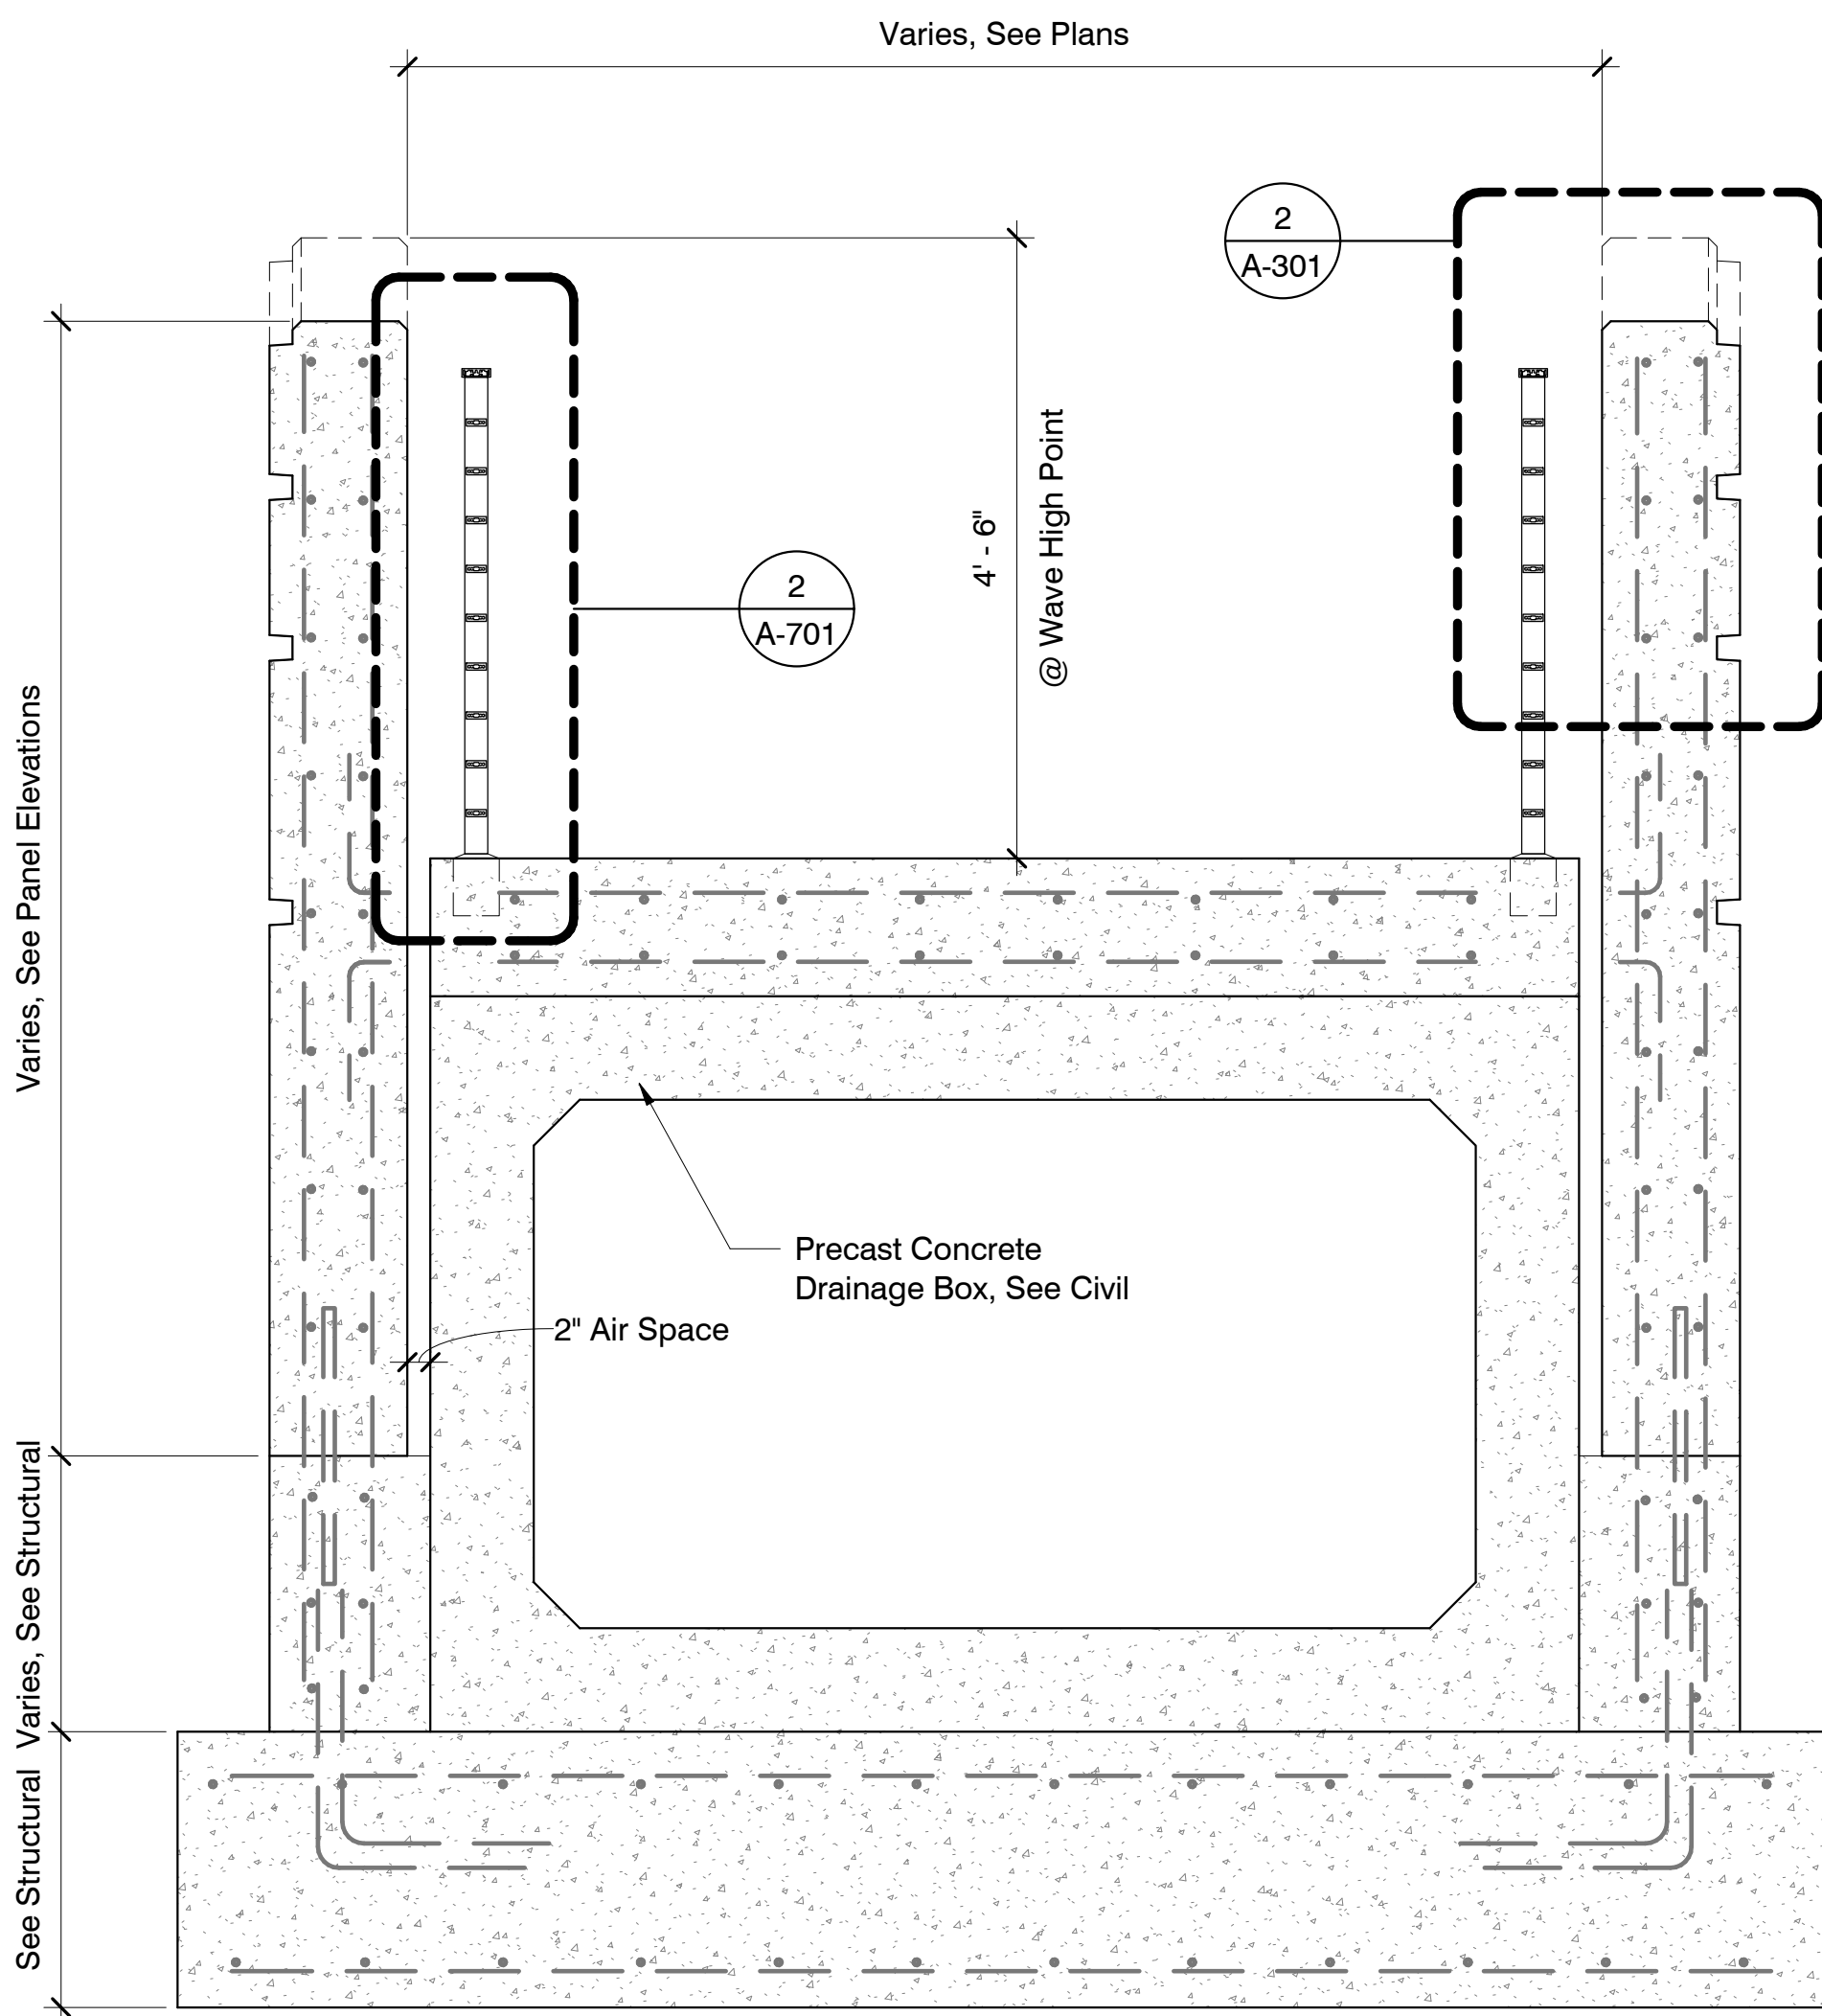

1 Typical Section  
3/4" = 1'-0"

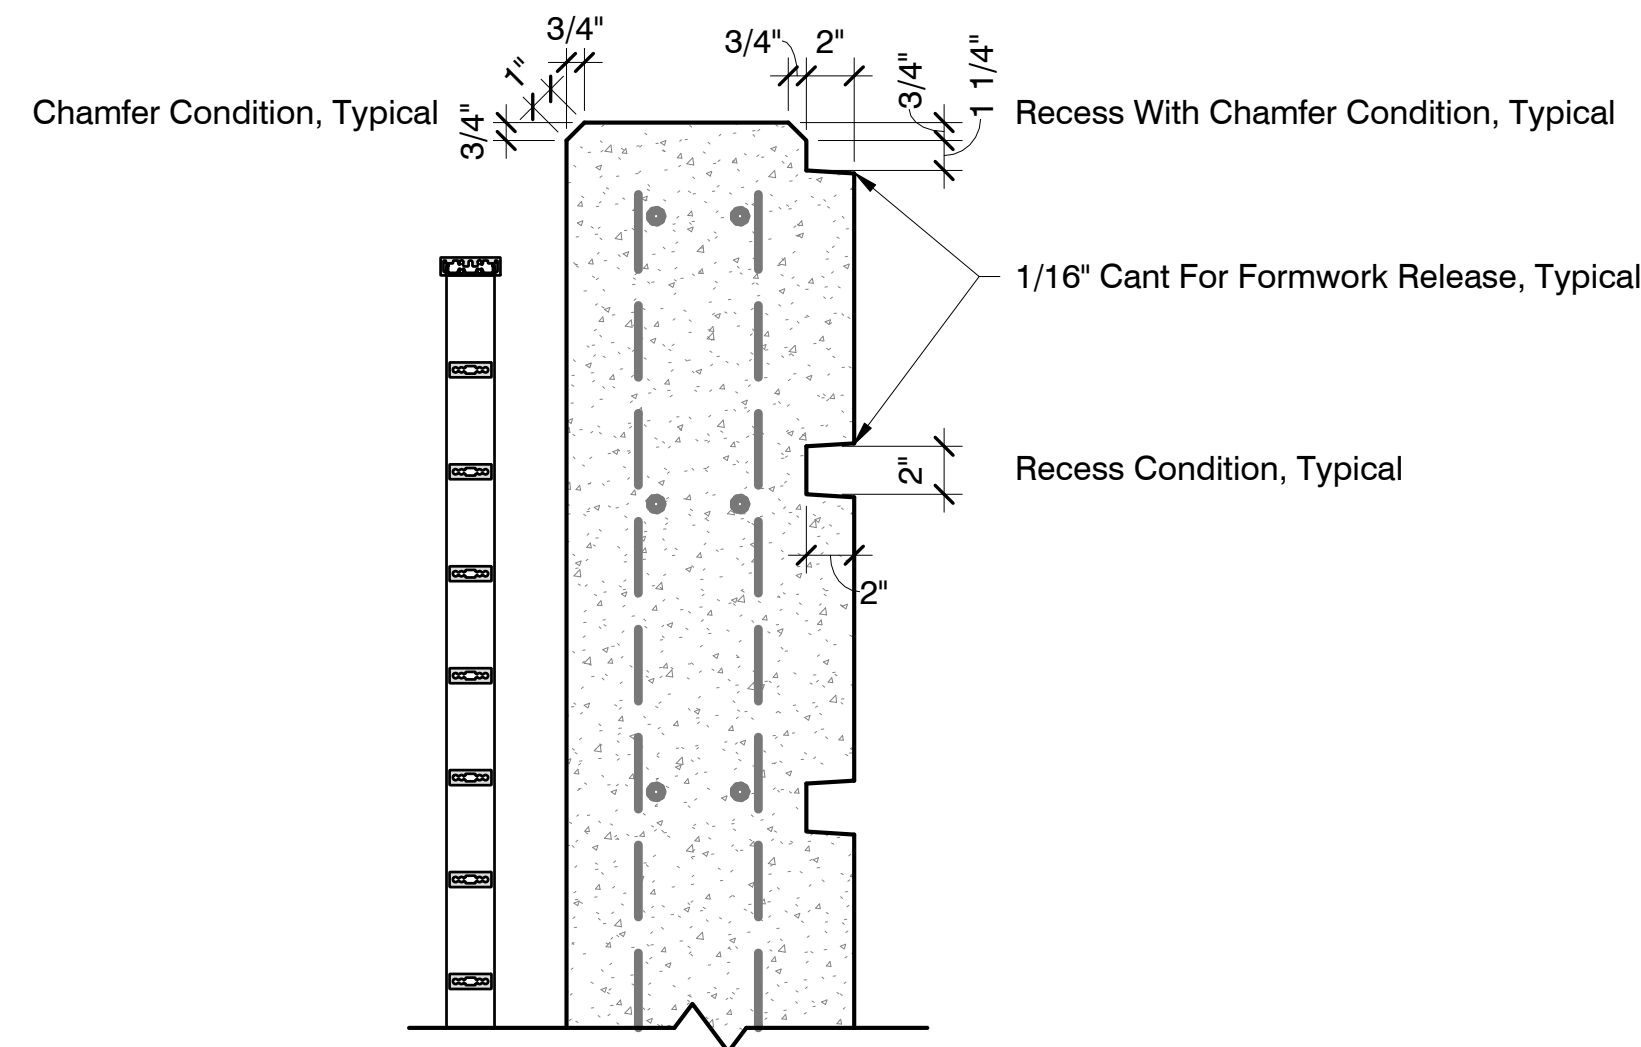

2 Enlarged Section 1  
1 1/2" = 1'-0"

**COVINGTON**  
CIVIL AND ENVIRONMENTAL  
2510 14TH STREET, SUITE 1010  
GULFPORT, MISSISSIPPI 39501  
Office: (228)396-0486



NO.	DATE	REVISION/ISSUE


STORMWATER OUTFALLS -  
PHASE I

DALE  
PARTNERS

Architecture  
Interiors  
Planning  
  
One Jackson Place  
Suite 250  
188 East Capital Street  
Jackson, MS 39201  
p 601.352.5411  
  
161 Lameuse Street  
Suite 201  
Biloxi, MS 39530  
p 228.374.1409  
  
dalepartners.com


Section Details

DATE 28 Nov, 2018	SHEET NUMBER A-301
SCALE TBD	
DRAWN BY TBD	CHECKED BY TBD
PROJECT NO. 18084	

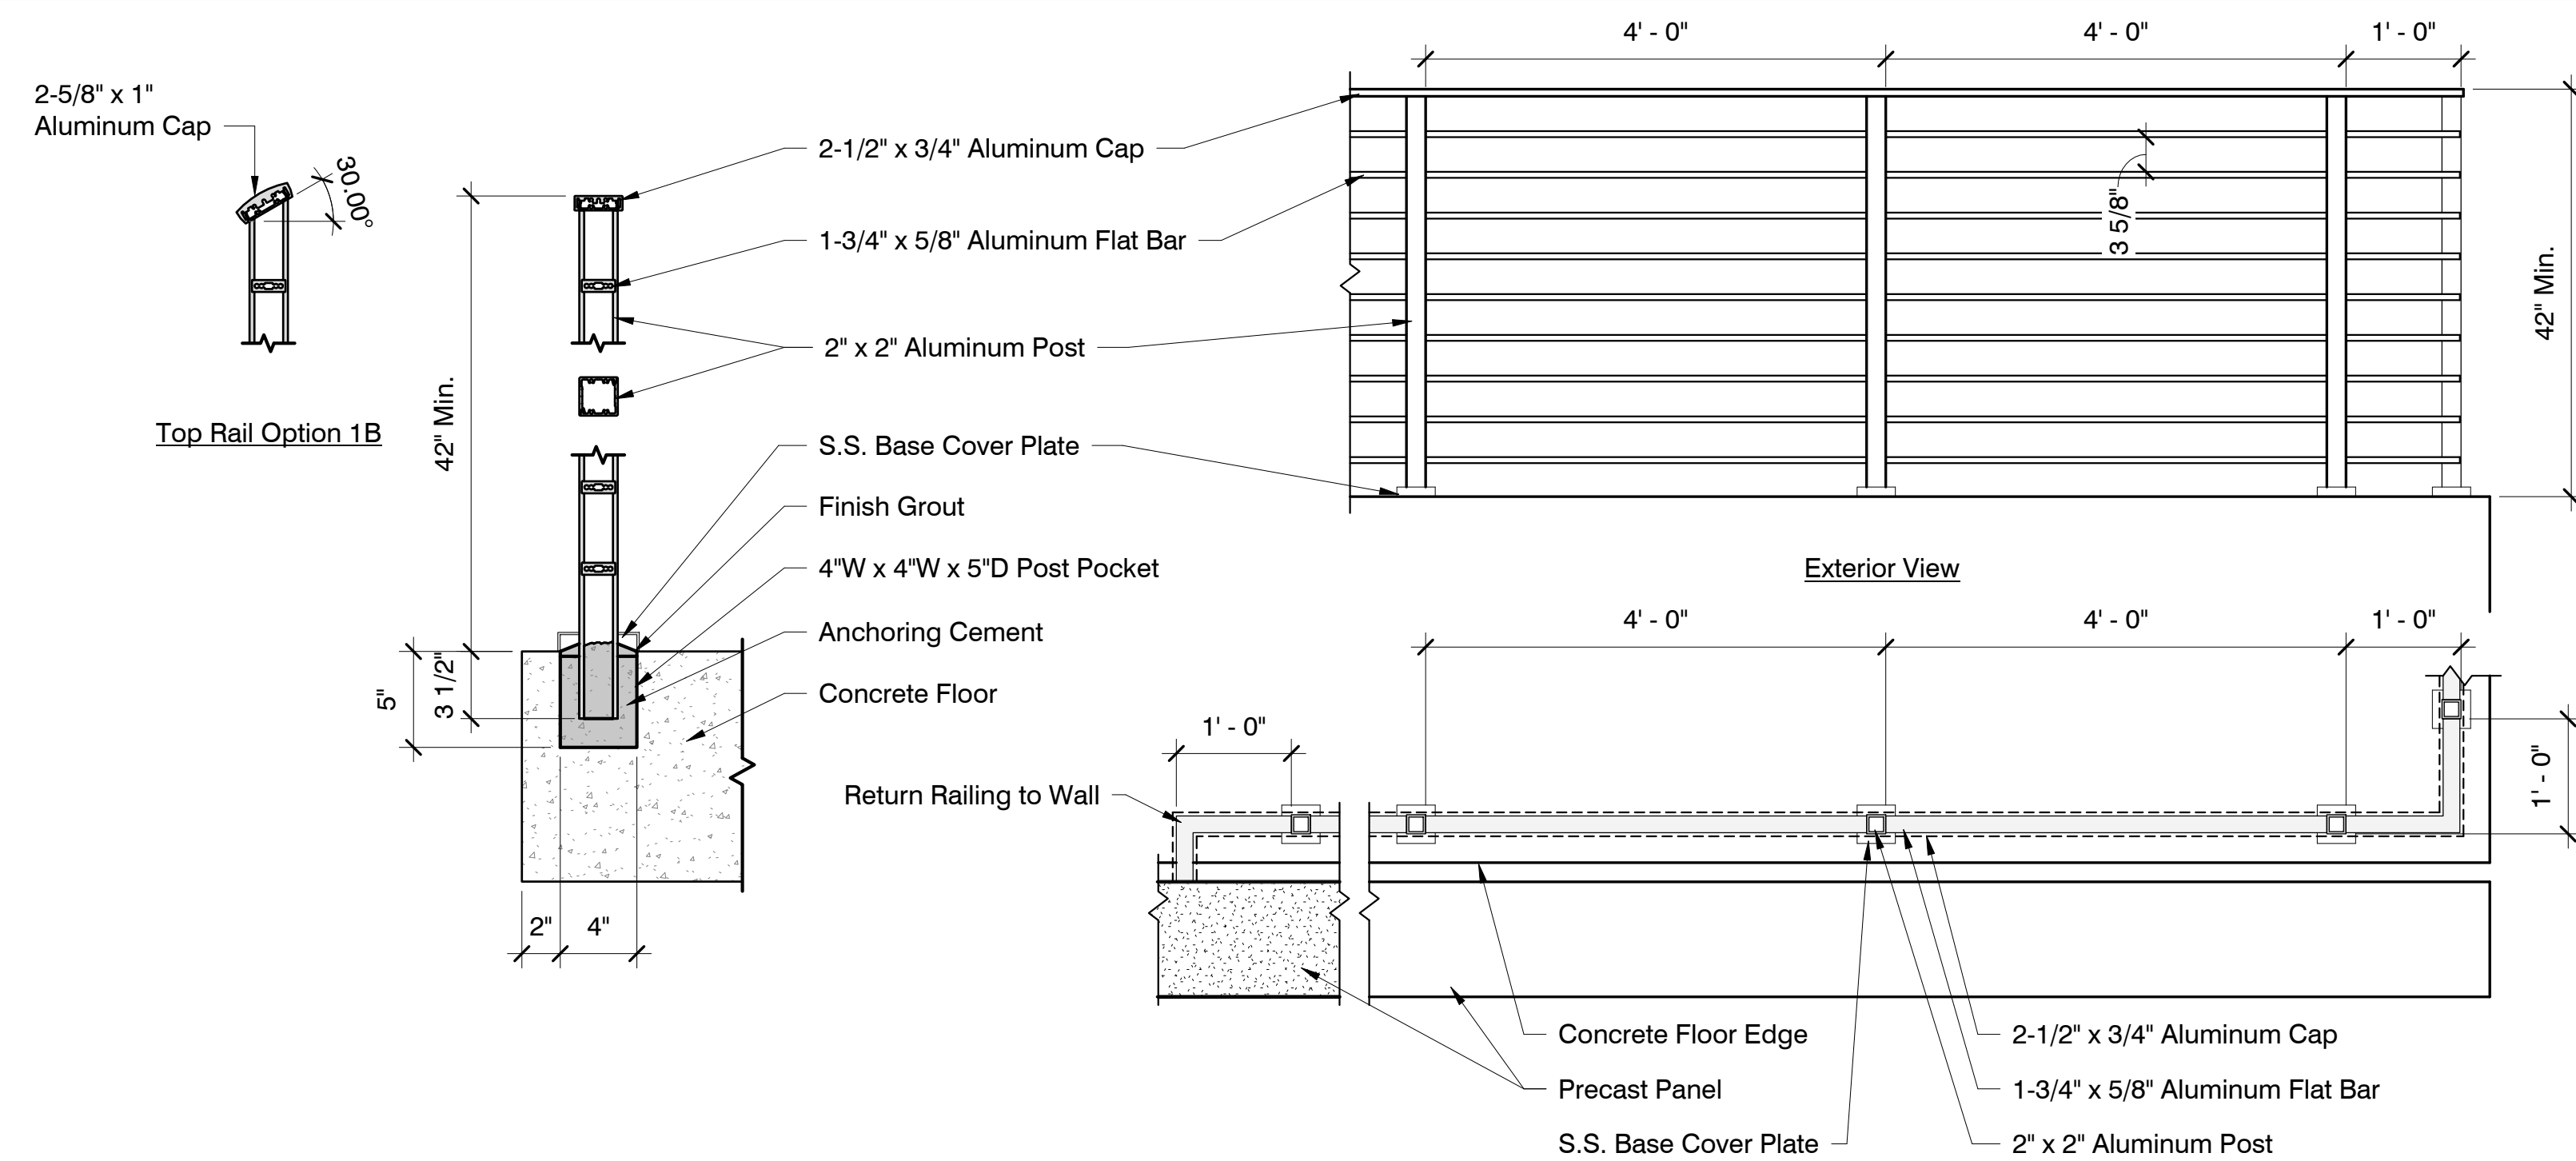

**2 Railing Section Option 1**  
1 1/2" = 1'-0"

**1 Railing Elevation/Plan Option 1**  
3/4" = 1'-0"

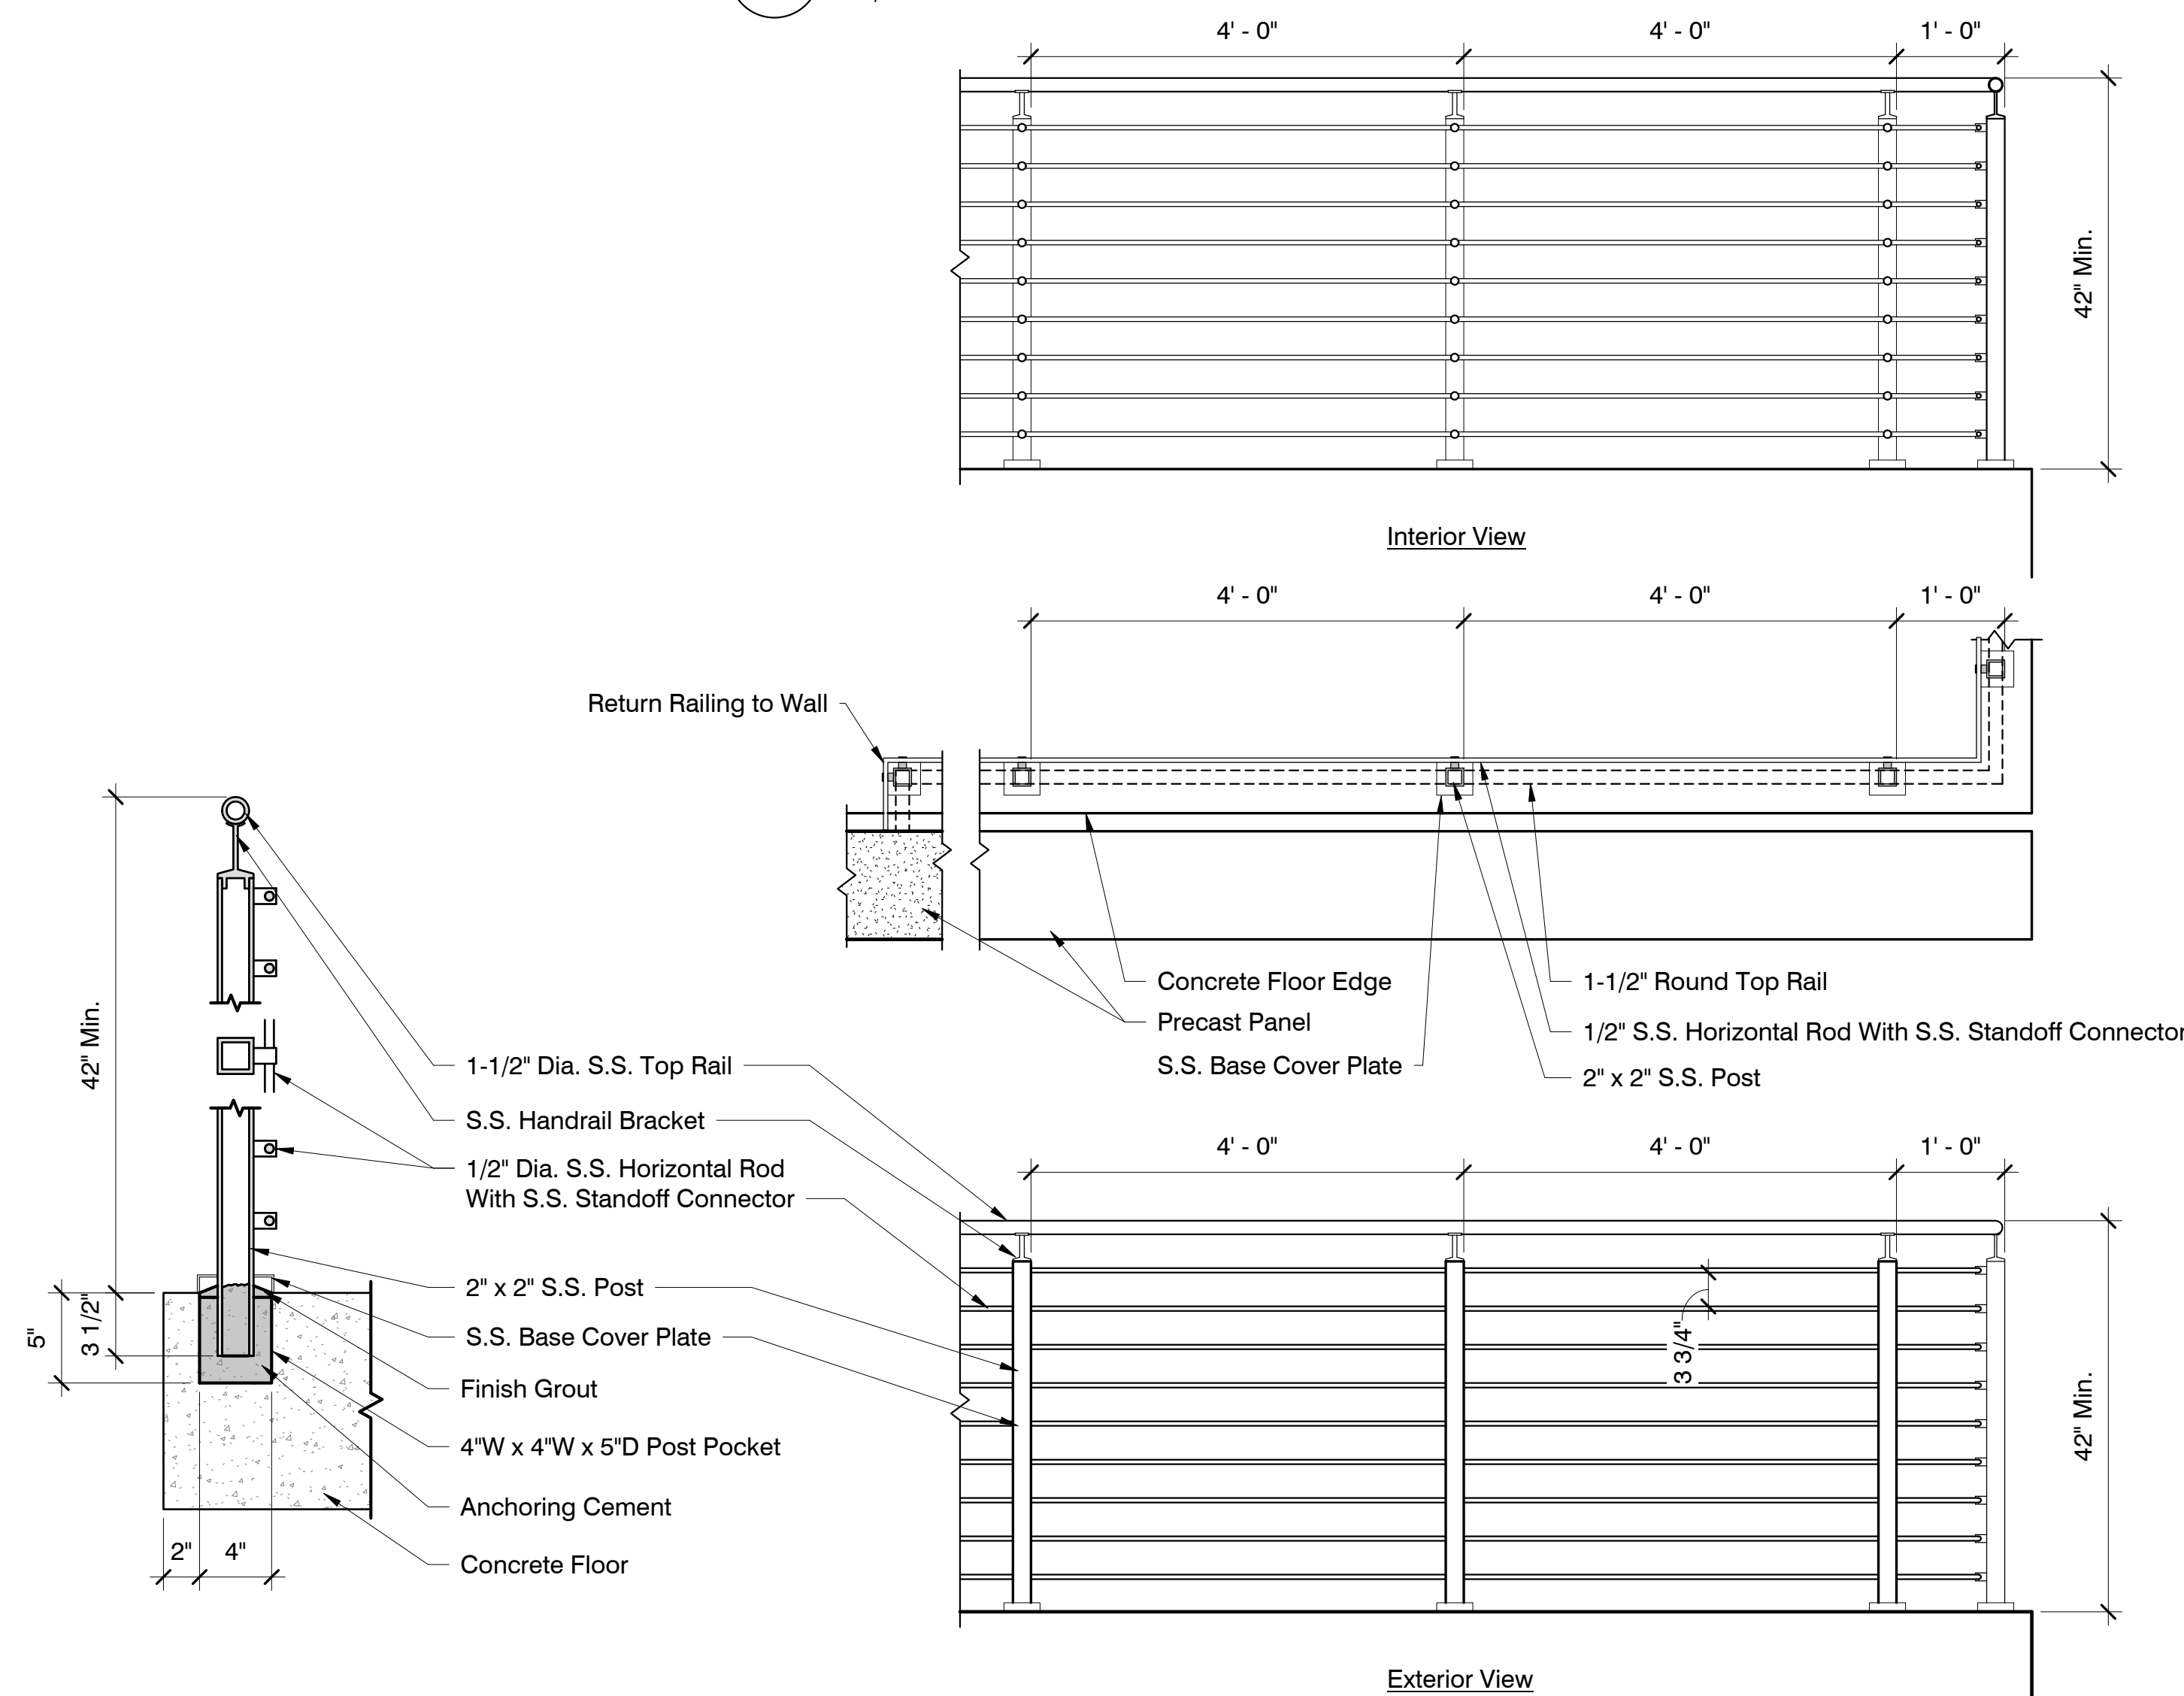

**4 Railing Section Option 2**  
1 1/2" = 1'-0"

**3 Railing Elevation/Plan Option 2**  
3/4" = 1'-0"

### General Guardrail Notes

- Guardrail height measured from finished surface shall be 42" minimum.
- Clear space between a guardrail and a wall or other surface shall be a minimum of 1 1/2 inches and maximum of 3 1/2 inches.

**COVINGTON**  
CIVIL AND ENVIRONMENTAL  
2510 14TH STREET, SUITE 1010  
GULFPORT, MISSISSIPPI 39501  
Office: (228)396-0486



REVISION/ISSUE

NO. DATE

## STORMWATER OUTFALLS - PHASE I

**DALE**  
PARTNERS

Architecture  
Interiors  
Planning  
One Jackson Place  
Suite 250  
188 East Capital Street  
Jackson, MS 39201  
p 601.352.5411  
161 Lameuse Street  
Suite 201  
Biloxi, MS 39530  
p 228.374.1409  
dalepartners.com

### Railing Details

DATE: 28 Nov, 2018  
SCALE:  
DRAWN BY: TBD  
CHECKED BY: TBD  
PROJECT NO.: 18084  
SHEET NUMBER: A-701