

February 1, 2017

2016-17

**Grand Bay Coastal Resources Center Decking
Biloxi, MS**

00.910 ADDENDUM NO 1.

(This Addendum contains 1 pages, 2 attachments (24x36), for a total of 3 pages.


CLARIFICATIONS

1. Contract time shall be provided by the contractor on the bid form and shall include all construction phases.
2. Construction shall be phased. See CHANGES TO THE DRAWINGS, below.

CHANGES TO THE DRAWINGS

1. Delete sheet A1.0 in its entirety and replace with sheet A1.0R. Update the sheet index to match.
2. Delete sheet A3.0 in its entirety and replace with sheet A3.0R. Update the sheet index to match.

END OF ADDENDUM #1

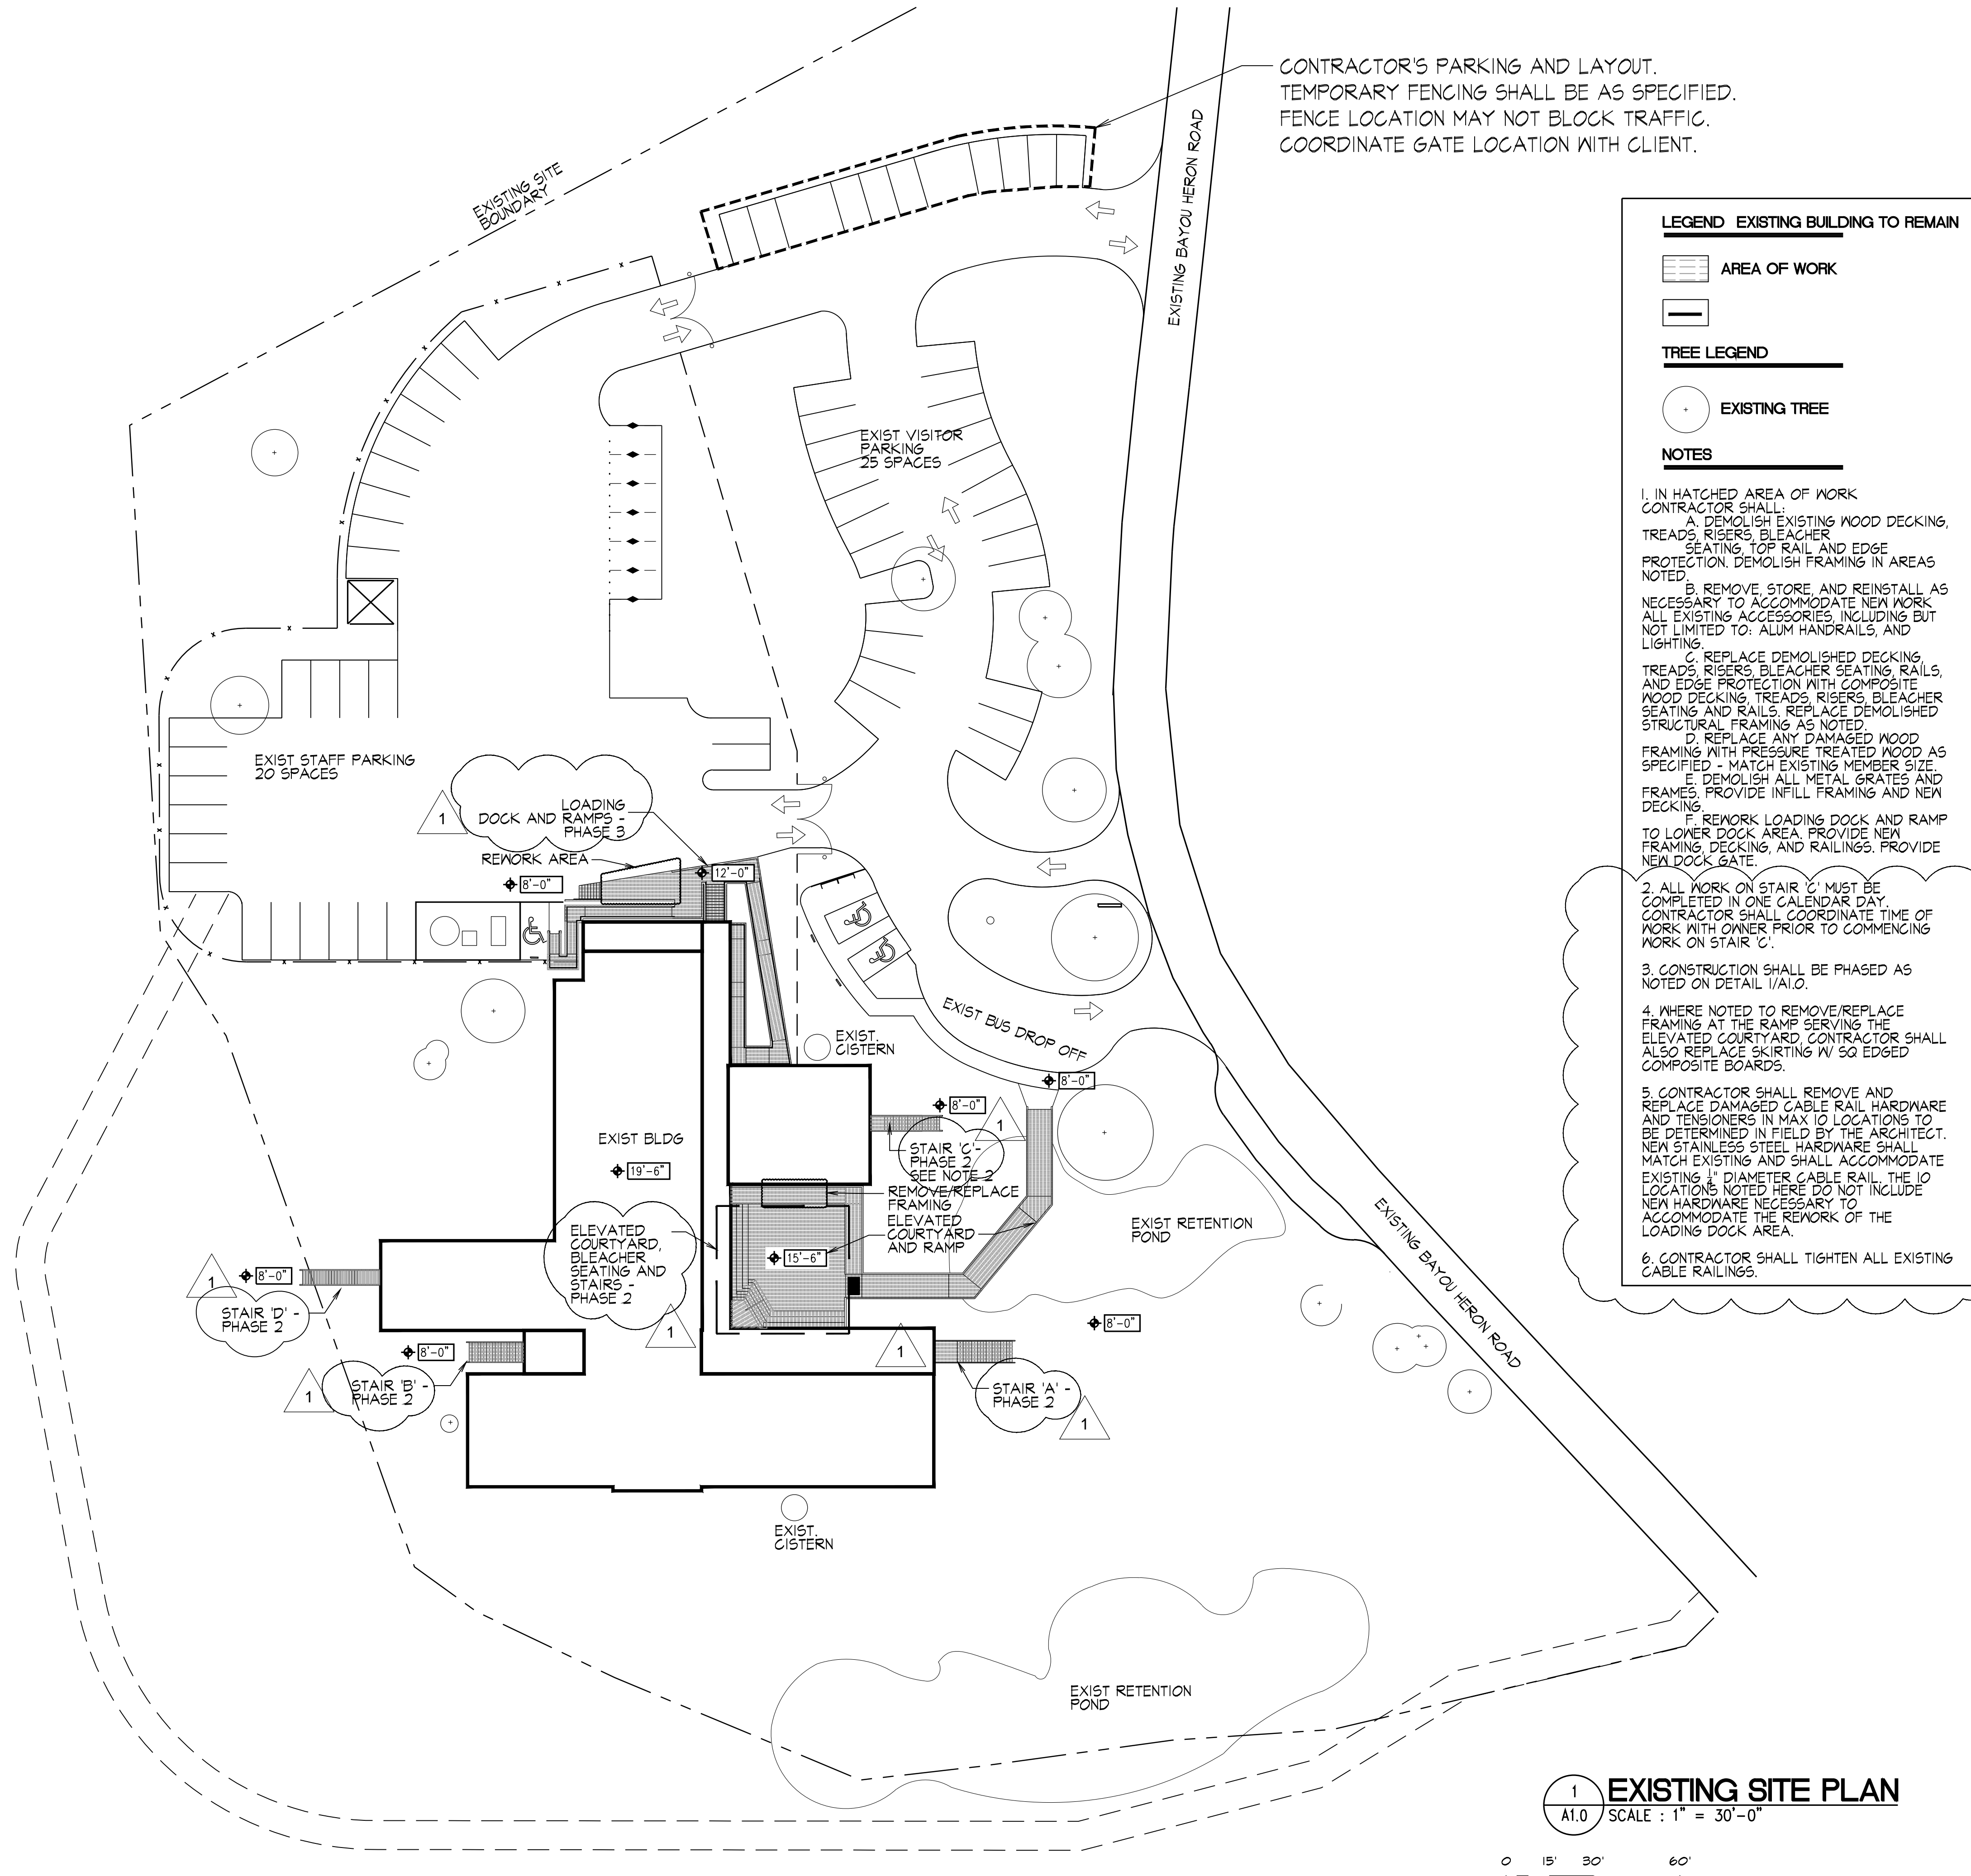

CONTRACTOR'S PARKING AND LAYOUT.
TEMPORARY FENCING SHALL BE AS SPECIFIED.
FENCE LOCATION MAY NOT BLOCK TRAFFIC.
COORDINATE GATE LOCATION WITH CLIENT.

LEGEND EXISTING BUILDING TO REMAIN

AREA OF WORK



TREE LEGEND

EXISTING TREE

NOTES

1. IN HATCHED AREA OF WORK CONTRACTOR SHALL:
A. DEMOLISH EXISTING WOOD DECKING, TREADS, RISERS, BLEACHER SEATING, TOP RAIL AND EDGE PROTECTION. DEMOLISH FRAMING IN AREAS NOTED.
B. REMOVE, STORE, AND REINSTALL AS NECESSARY TO ACCOMMODATE NEW WORK ALL EXISTING ACCESSORIES, INCLUDING BUT NOT LIMITED TO: ALUM HANDRAILS, AND LIGHTING.
C. REPLACE DEMOLISHED DECKING, TREADS, RISERS, BLEACHER SEATING, RAILS, AND EDGE PROTECTION WITH COMPOSITE WOOD DECKING, TREADS, RISERS, BLEACHER SEATING AND RAILS. REPLACE DEMOLISHED STRUCTURAL FRAMING AS NOTED.
D. REPLACE ANY DAMAGED WOOD FRAMING WITH PRESSURE TREATED WOOD AS SPECIFIED - MATCH EXISTING MEMBER SIZE.
E. DEMOLISH ALL METAL GRATES AND FRAMES. PROVIDE INFILL FRAMING AND NEW DECKING.
F. REMARK LOADING DOCK AND RAMP TO LOWER DOCK AREA. PROVIDE NEW FRAMING, DECKING, AND RAILINGS. PROVIDE NEW DOCK GATE.
2. ALL WORK ON STAIR 'C' MUST BE COMPLETED IN ONE CALENDAR DAY. CONTRACTOR SHALL COORDINATE TIME OF WORK WITH OWNER PRIOR TO COMMENCING WORK ON STAIR 'C'.
3. CONSTRUCTION SHALL BE PHASED AS NOTED ON DETAIL I/A/O.
4. WHERE NOTED TO REMOVE/REPLACE FRAMING AT THE RAMP SERVING THE ELEVATED COURTYARD, CONTRACTOR SHALL ALSO REPLACE SKIRTING W/ SQ EDGED COMPOSITE BOARDS.
5. CONTRACTOR SHALL REMOVE AND REPLACE DAMAGED CABLE RAIL HARDWARE AND TENSIONERS IN MAX 10 LOCATIONS TO BE DETERMINED IN FIELD BY THE ARCHITECT. NEW STAINLESS STEEL HARDWARE SHALL MATCH EXISTING AND SHALL ACCOMMODATE EXISTING 1" DIAMETER CABLE RAIL. THE 10 LOCATIONS NOTED HERE DO NOT INCLUDE NEW HARDWARE NECESSARY TO ACCOMMODATE THE REMARK OF THE LOADING DOCK AREA.
6. CONTRACTOR SHALL TIGHTEN ALL EXISTING CABLE RAILINGS.

1 EXISTING SITE PLAN
A1.0 SCALE : 1" = 30'-0"

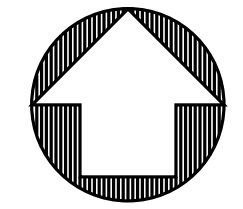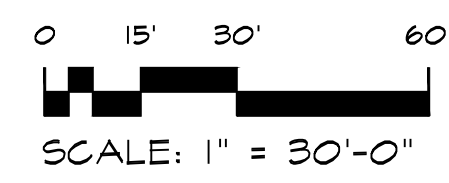

allred ARCHITECTURAL GROUP

628 WASHINGTON AVENUE, SUITE C
OCEAN SPRINGS, MS 39564
PHONE: (228) 742-1975 FAX: (228) 749-9545
EMAIL: CONTACT@ALLREDARCHITECTURALGROUP.COM

EXISTING SITE PLAN

GRAND BAY COASTAL RESOURCES CENTER DECKING
MISSISSIPPI DEPARTMENT OF MARINE RESOURCES
6005 BAYOU HERON ROAD, MOSS POINT, MISSISSIPPI 39562




APPROVED BY	APPROVED BY	APPROVED BY
DATE	DATE	DATE
12-13-2016	12-13-2016	12-13-2016
DESIGNED BY	DRAWN BY	CHECKED BY
HA	HA	HA

12-13-2016

SHEET

A1.0R

OF SHEETS

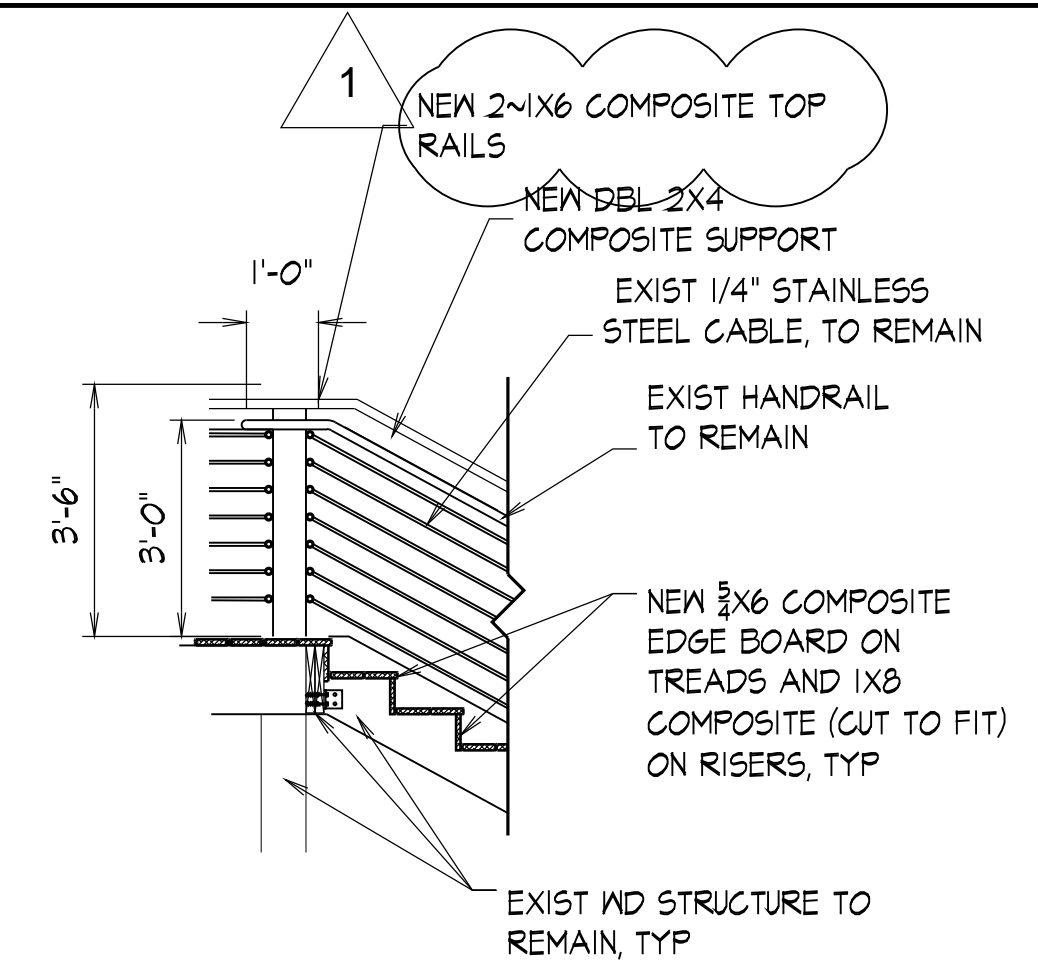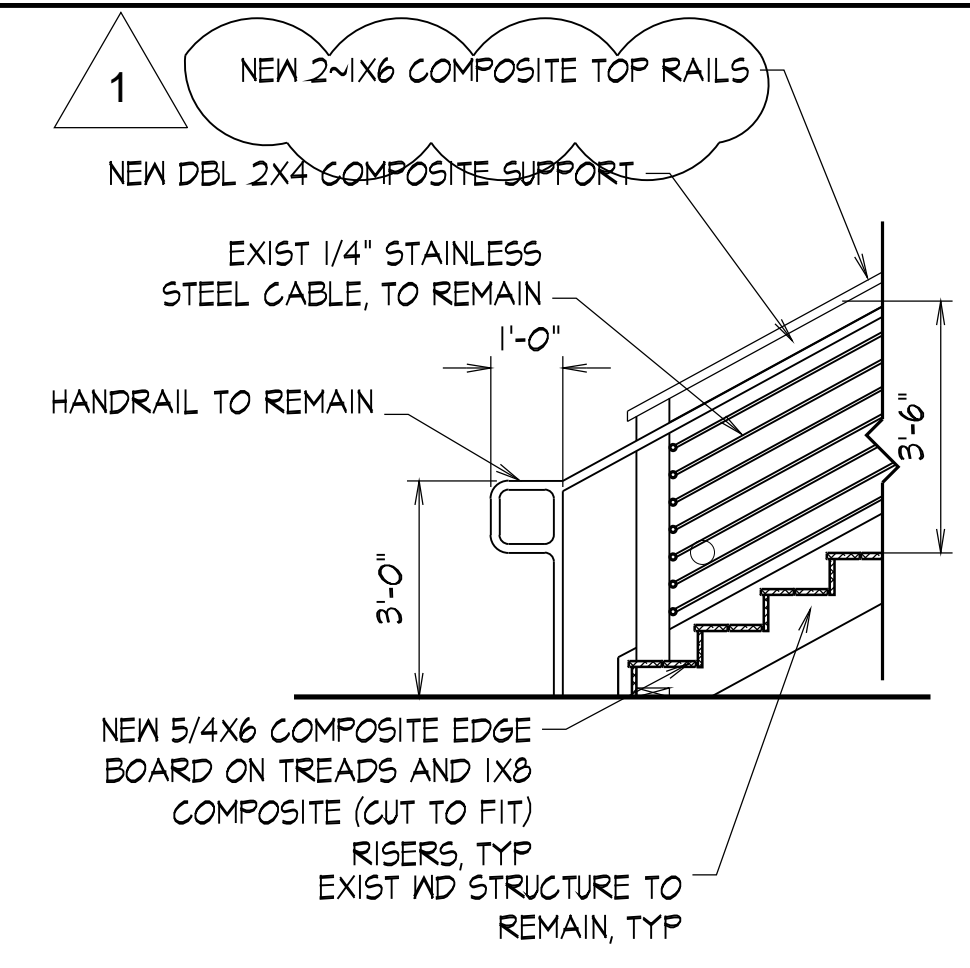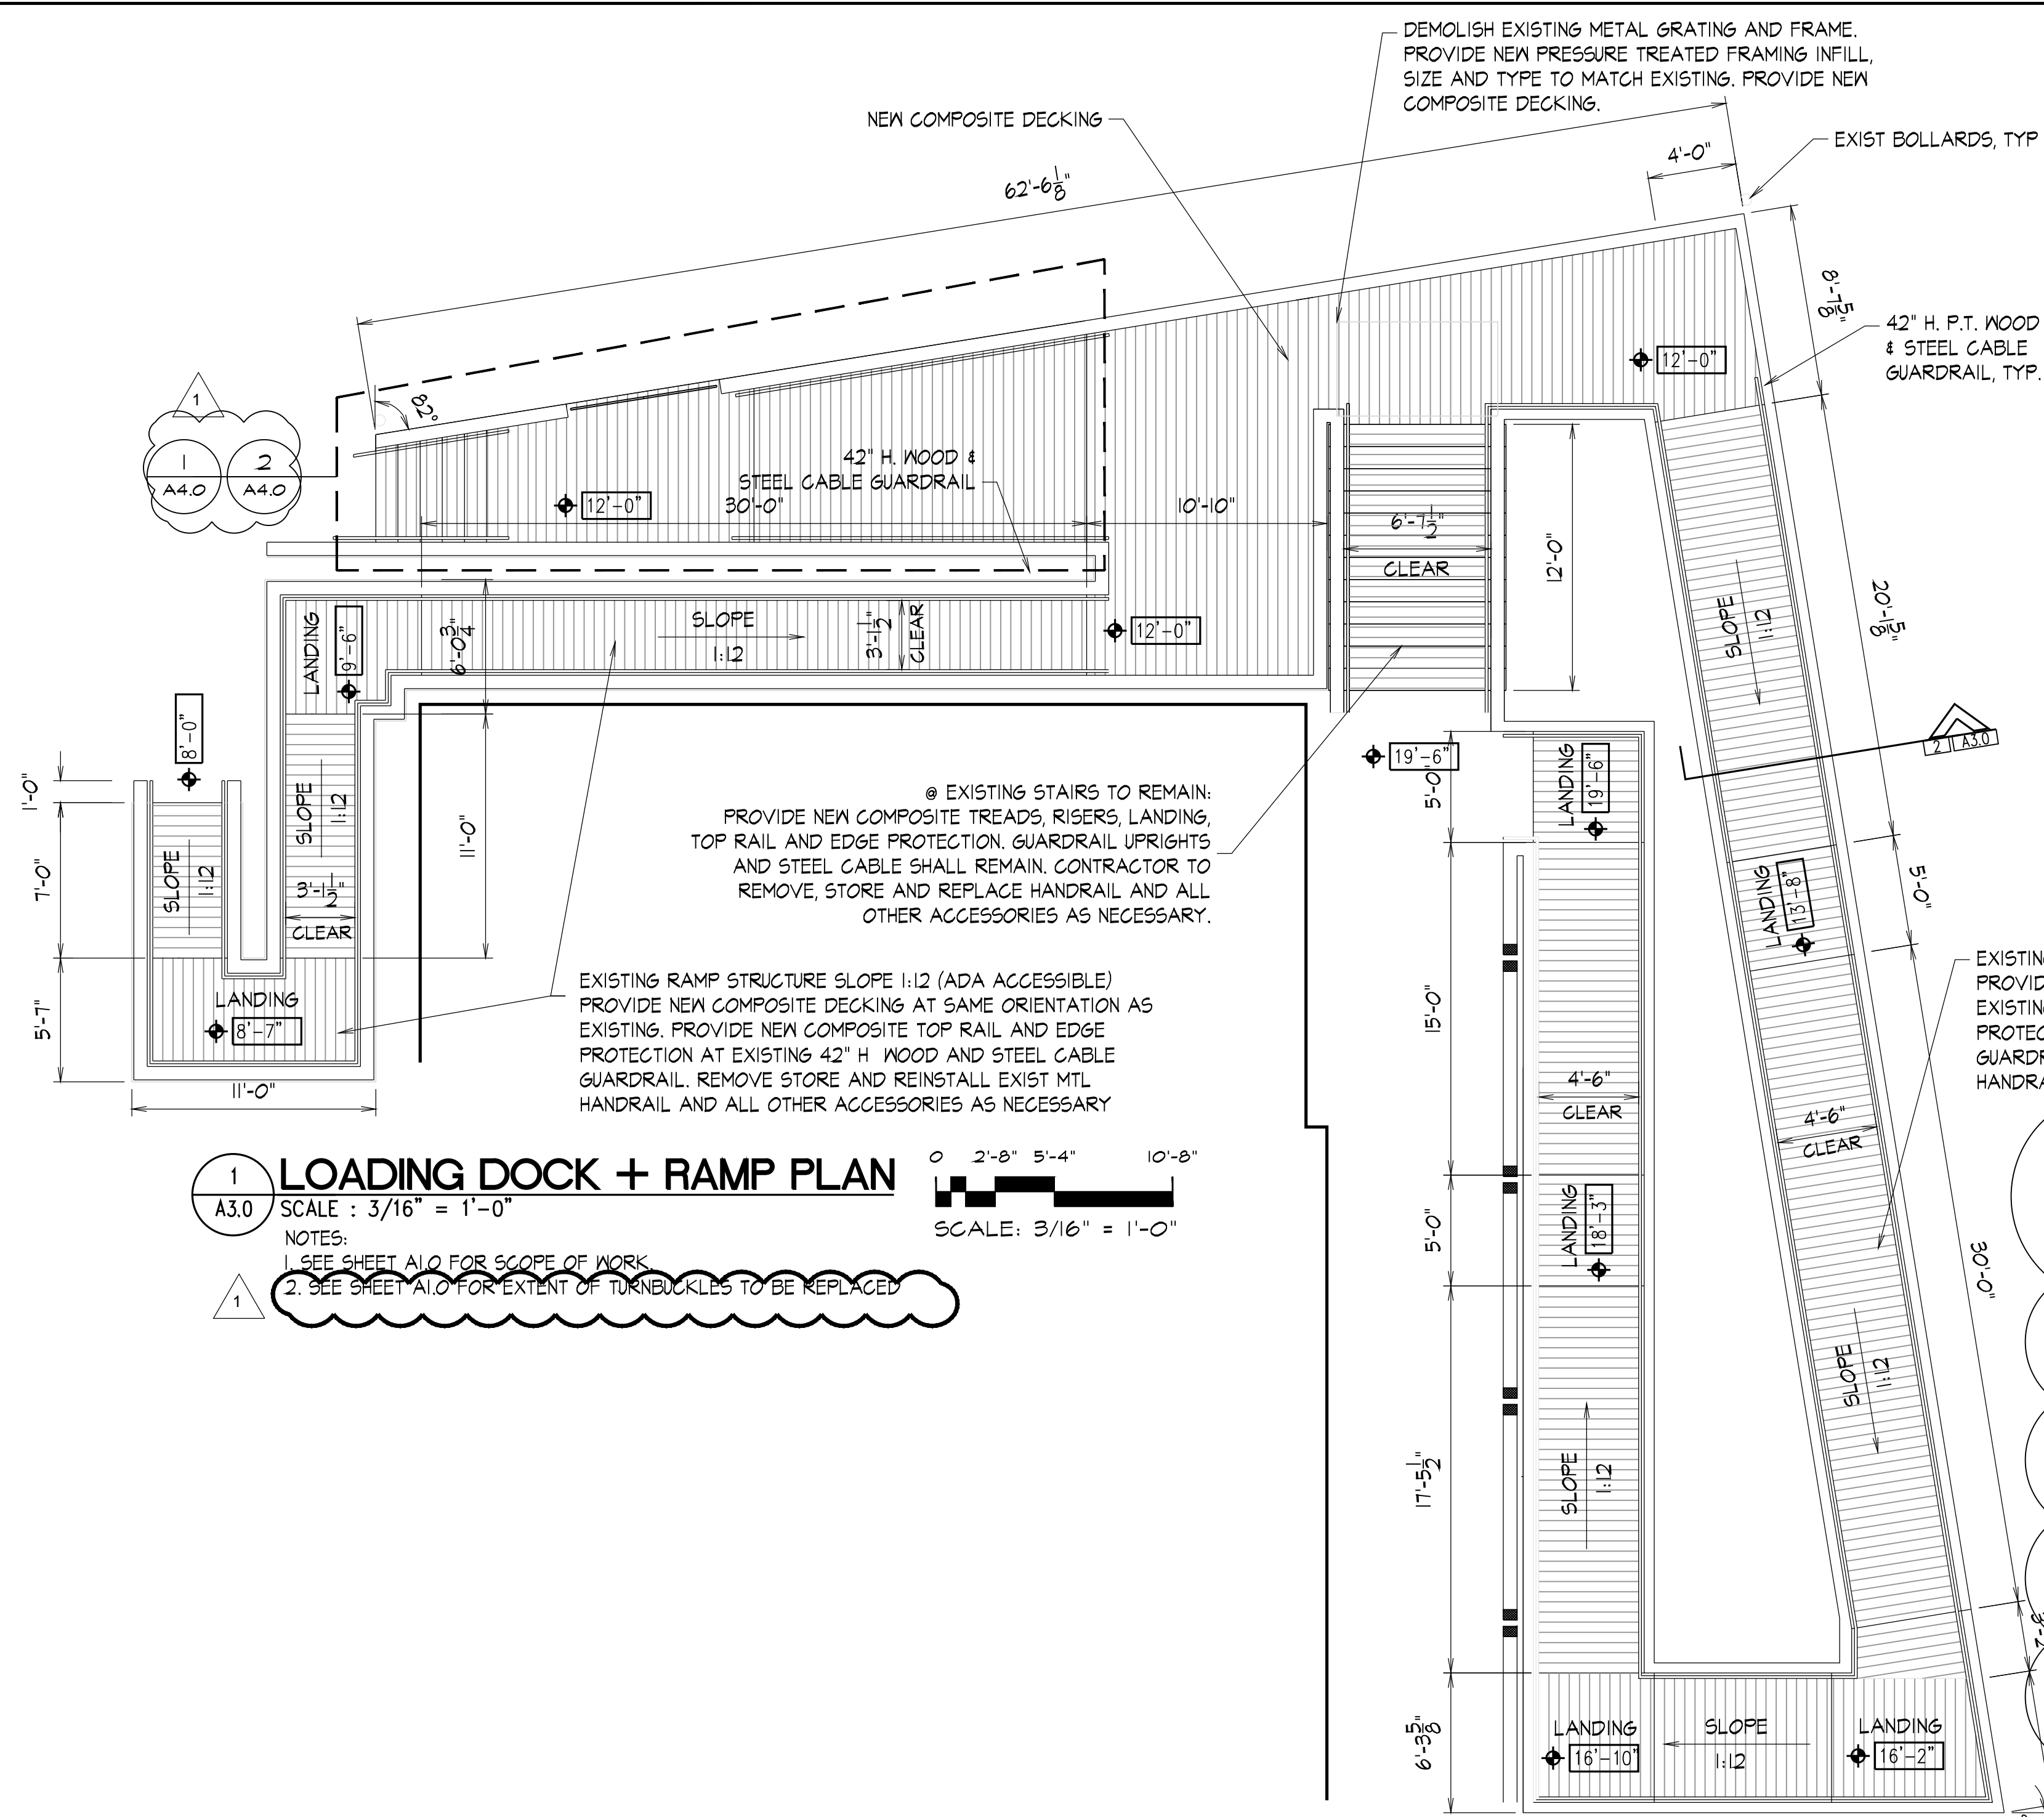

EXISTING RAMP STRUCTURE SLOPE 1:12 (ADA ACCESSIBLE) PROVIDE NEW COMPOSITE DECKING AT SAME ORIENTATION AS EXISTING. PROVIDE NEW COMPOSITE TOP RAIL AND EDGE PROTECTION AT EXISTING 42" H WOOD AND STEEL CABLE GUARDRAIL. REMOVE, STORE AND REINSTALL EXIST MTL HANDRAIL AND ALL OTHER ACCESSORIES AS NECESSARY

