

Invitation to Bid

SRT Rail Rehabilitation Project Bernard Bayou Industrial District (BBID)

Harrison County Development Commission (HCDC) will accept sealed bids for the following:

SRT Rail Rehabilitation Project

Sealed bids must be received by: **March 28th, 2022, 10:00 a.m. Central Standard Time (CST)**

All bids will be publicly opened and recorded at 10:00 a.m. CST, March 29th, 2022, at HCDC office located at 12281 Intraplex Parkway, Gulfport, MS 39503

Sealed bids must be submitted by mail, in person or electronically via email to:

**Harrison County Development
Commission 12281 Intraplex
Parkway, Gulfport, MS 39503 Or
Email: bids@mscoast.org**

SCOPE:

The Contractor's scope of responsibilities shall include all labor and equipment necessary to rehabilitate the subject rail spur between Sta. 0+00 & 10+20 and as per the site plan. All material needed for the rehabilitation shall be provided by the owner.

Contractor shall comply with all applicable laws, regulations, ordinances and work in a manner which adheres to the State of Mississippi and Harrison County with the highest industry standard.

Contractor shall warranty all labor and works provided to HCDC for a period of one year. Contractor must have a valid Certificate of Responsibility, Liability Insurance: Contractor shall maintain general liability insurance coverage, in an amount not less than \$1,000,000.00 for start and duration of all projects.

The Contractor shall submit their W9s, Certificate of Responsibility, as well as the following insurance certificates with their sealed bid: Liability; Workers Compensation; and, Vehicle Liability.

The successful bidder shall be required to provide a Material Purchase Certificate to the Harrison County Development Commission upon request. Failure to do so could result in a work stoppage. All aforementioned certificates must be presented to the Harrison County Development Commission each contractual year prior to expiration.

All interested Bidders should contact Jason Gibson (Director of Engineering) or Zachary Grady (Utilities Specialist), at 228-896-5020 to register to receive any, if necessary, unforeseen amendments to this Invitation to Bid during the bidding process. Additional contract requirements and specifications if any will be made available for inspection at the HCDC office

or by calling 228-896-5020. The Commission reserves the right to reject any and all non-compliant bids.

Winning bid will be notified of award after review and approval by Commission.
HCDC is an equal opportunity employer Thank you in advance for your interest in working for Harrison County Development Commission, we look forward to receiving and reviewing all eligible bids.

ADDENDUM #1


Item	U/M	QTY	UNIT PRICE	PRICE
Labor & Equipment	LS	1	\$	\$

If more space is needed for pricing please list below.





CONTRACTOR SHALL PROVIDE ALL LABOR AND EQUIPMENT NECESSARY TO REHABILITATE THE RAIL SPUR FROM STA. 0+00 TO 10+20. THE OWNER SHALL SUPPLY ALL OF THE RECONSTRUCTION MATERIALS NEEDED FOR THE REHABILITATION.

SITE PLAN
SCALE: 1"=50'

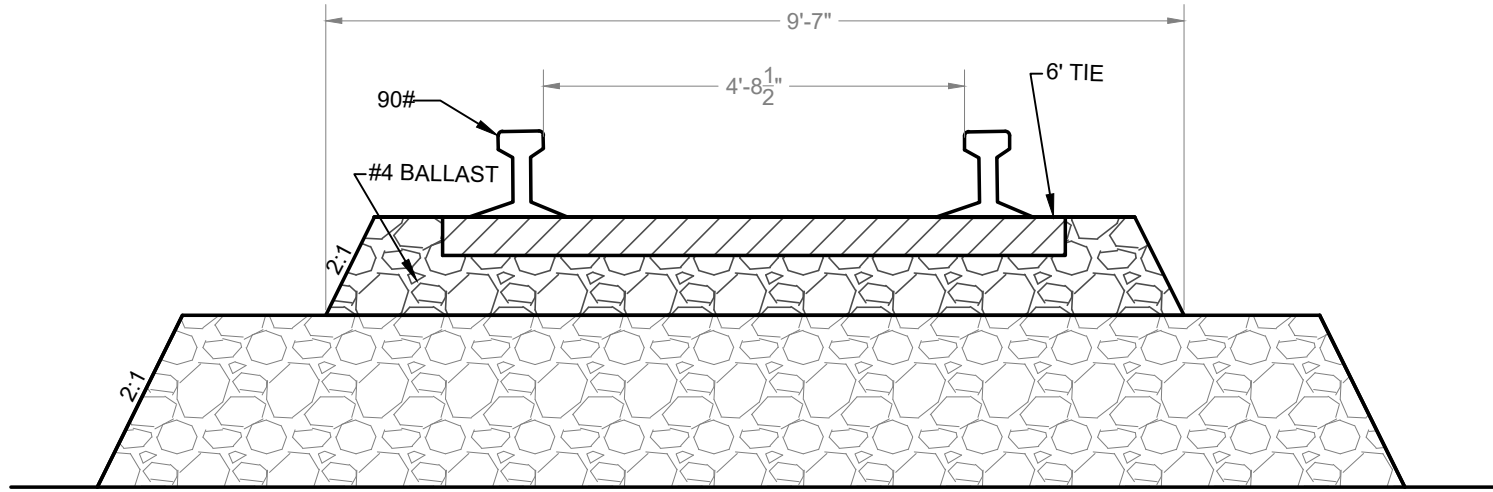

TYPICAL RAIL SECTION
SCALE: N/A

VICINITY MAP

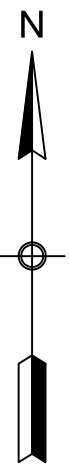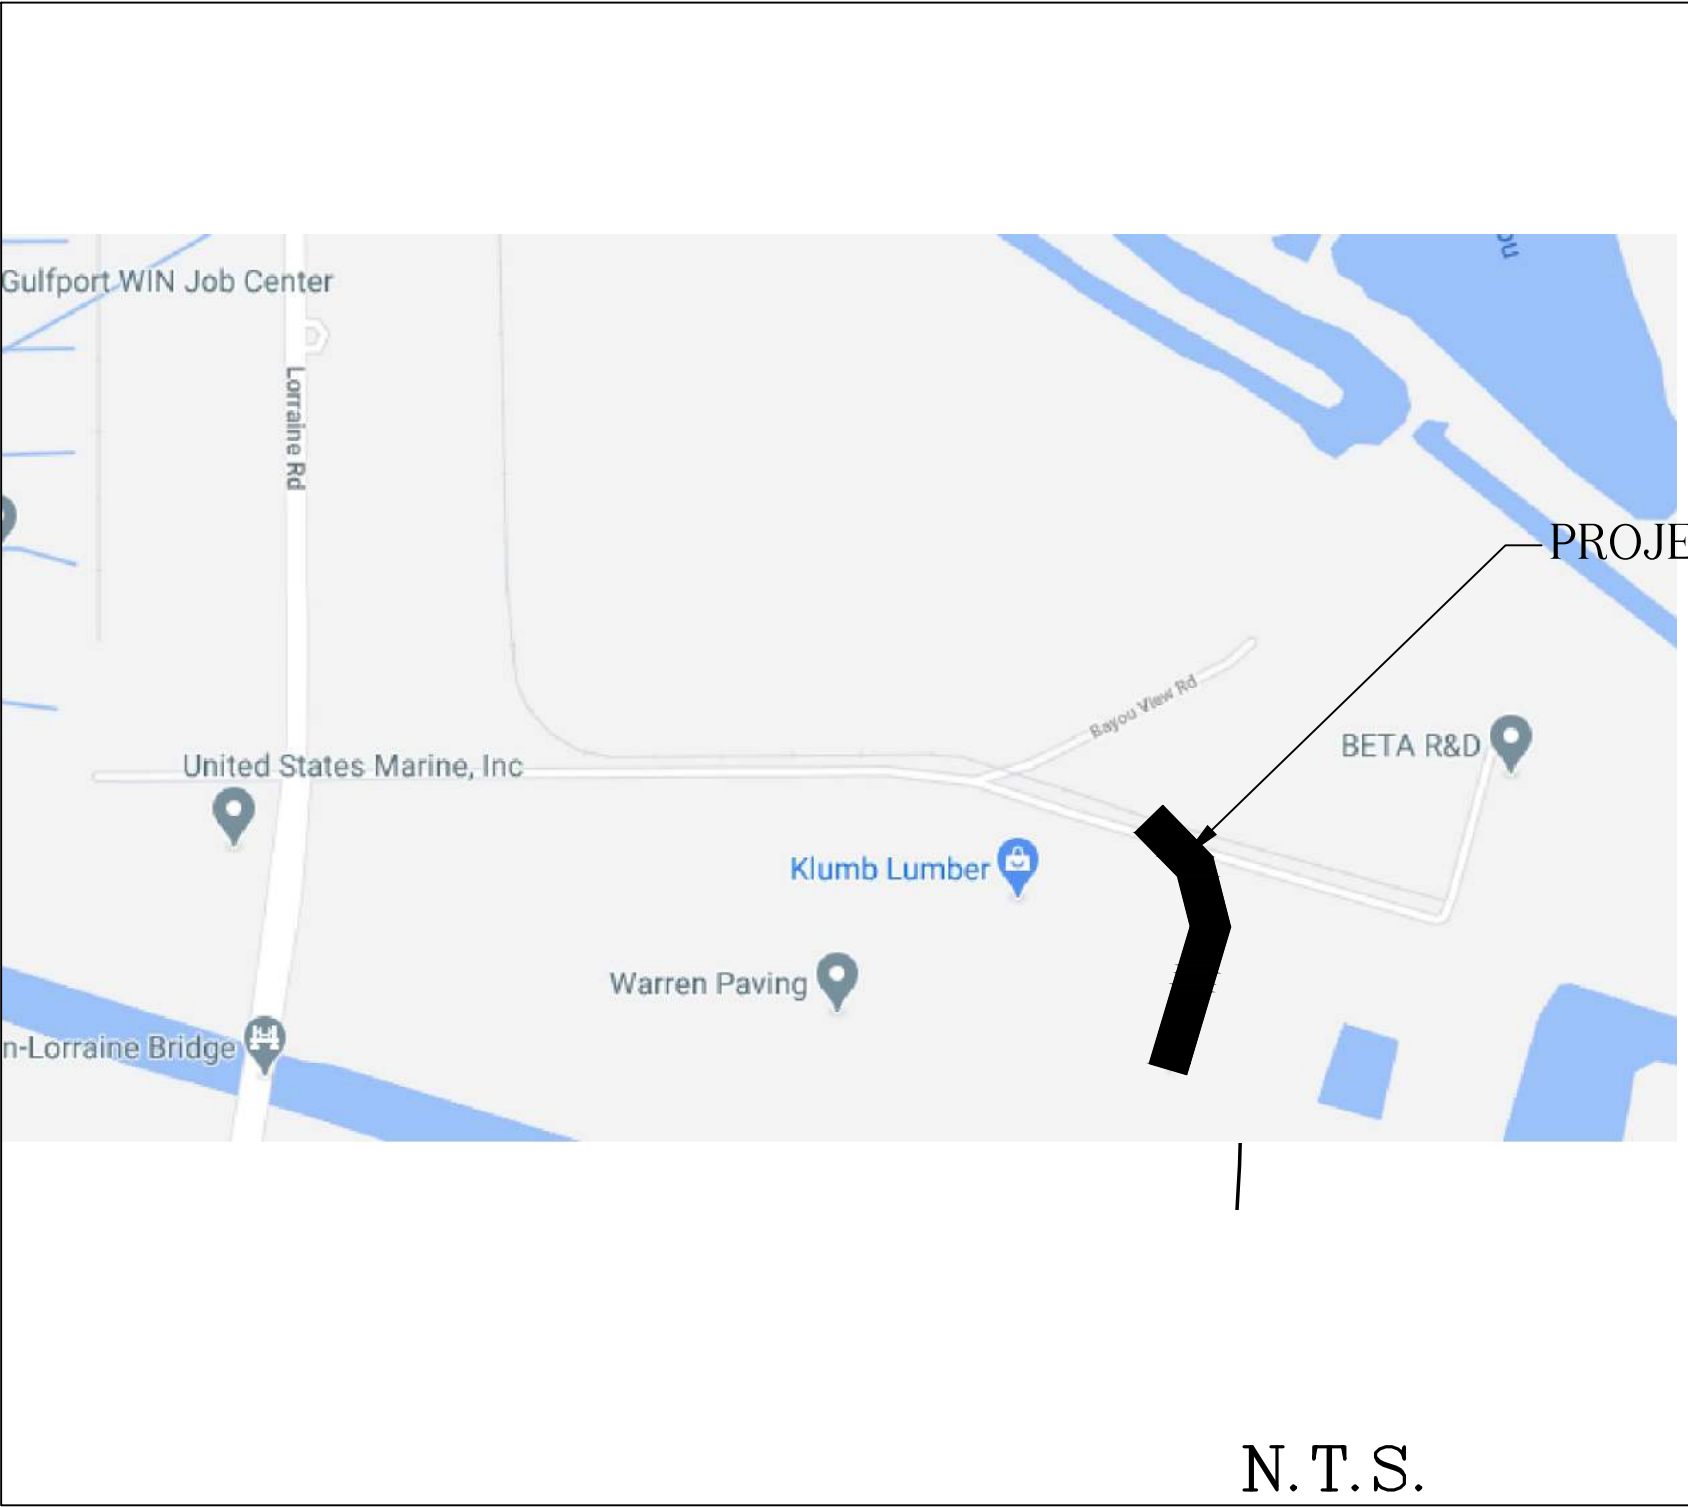

PROJECT:

SRT RAIL REHABILITATION PROJECT
RIECHOLD ROAD
GULFPORT, MS 39503



SITE PLAN

SHEET TITLE:

DRAWN BY:	JAG
CHECKED BY:	JAG
APPROVED BY:	
DATE:	3-2-22
REVISED:	

SHEET:
C I

HCDC PROJECT #:
01-22