



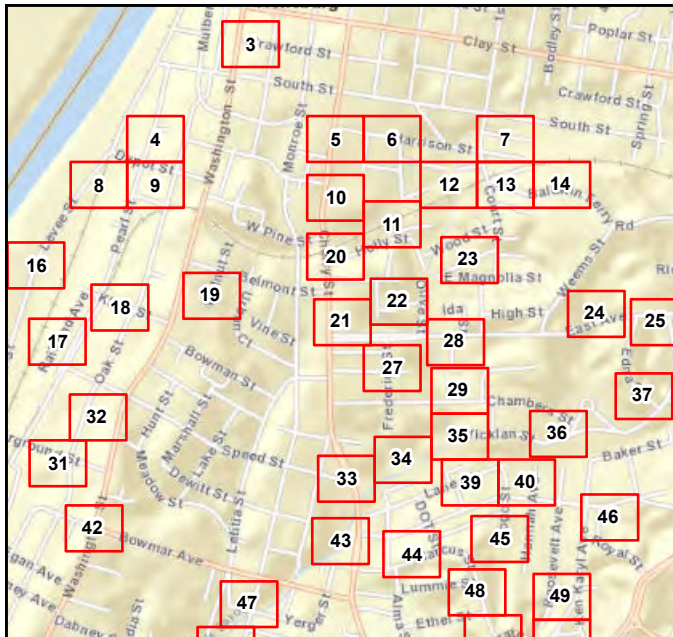

- | | | | |
|---|----------------------------|---|-----------------------|
|  | Install New MH (0) |  | CIPP (0) |
|  | Raise To Grade (1) |  | Mainline Relay (0) |
|  | Replace Rim/Cover (0) |  | Point Repair Only (1) |
|  | Point Repair Locations (1) |  | Pipe Burst (0) |
|  | Manhole |  | Other Gravity Main |

1 inch = 50 feet

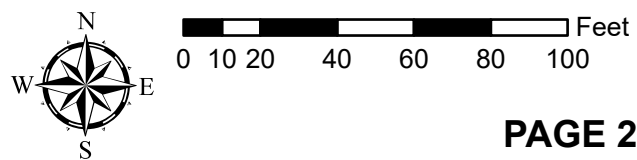



PAGE 21

**VICKSBURG CONSENT DECREE
YEAR 3 PAVING REHAB
THE CITY OF VICKSBURG, MISSISSIPPI
OCTOBER 16, 2019**




Allen & Hoshall
engineering since 1915

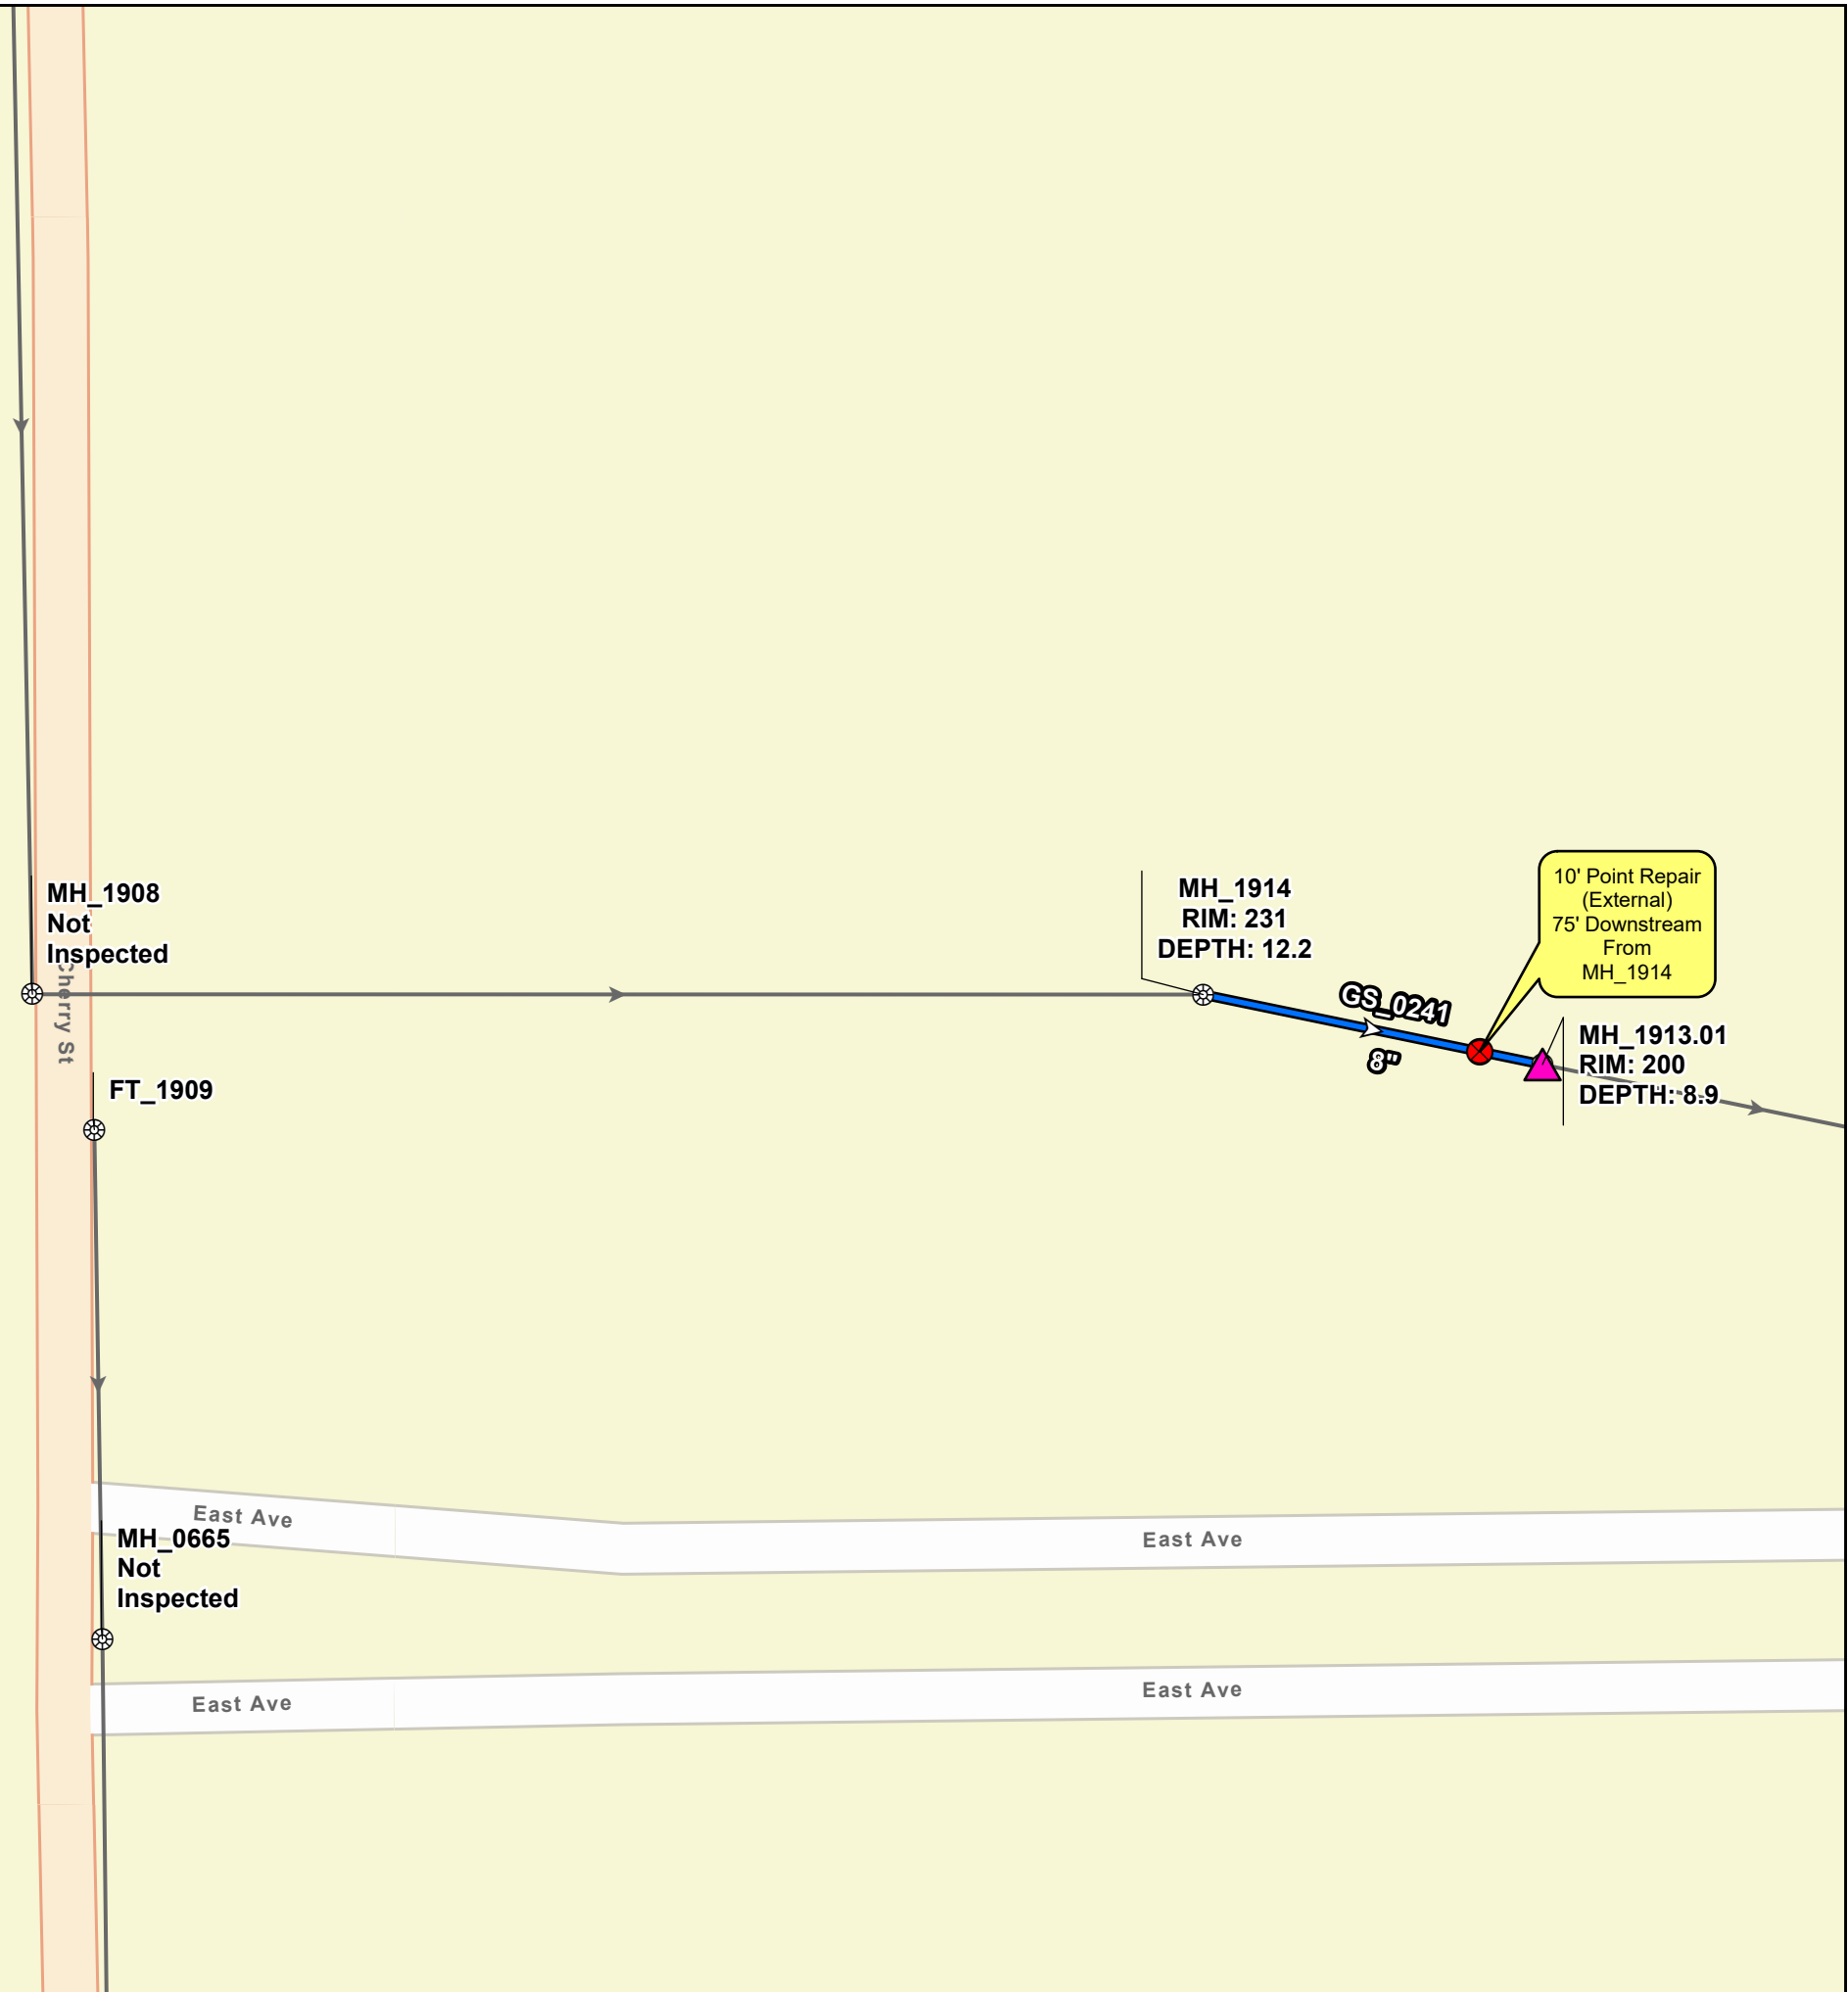

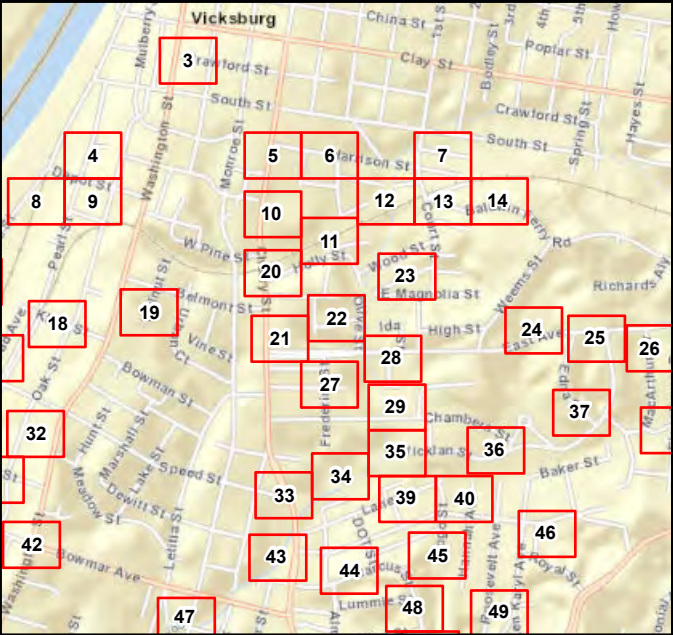



- | | |
|----------------------------|-----------------------|
| Install New MH (0) | CIPP (1) |
| Raise To Grade (1) | Mainline Relay (1) |
| Replace Rim/Cover (1) | Point Repair Only (1) |
| Point Repair Locations (1) | Pipe Burst (0) |
| Manhole | Other Gravity Main |

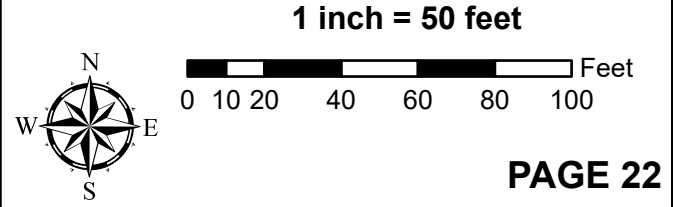

VICKSBURG CONSENT DECREE
YEAR 3 PAVING REHAB
THE CITY OF VICKSBURG, MISSISSIPPI
OCTOBER 16, 2019

Allen&Hoshall
engineering since 1915

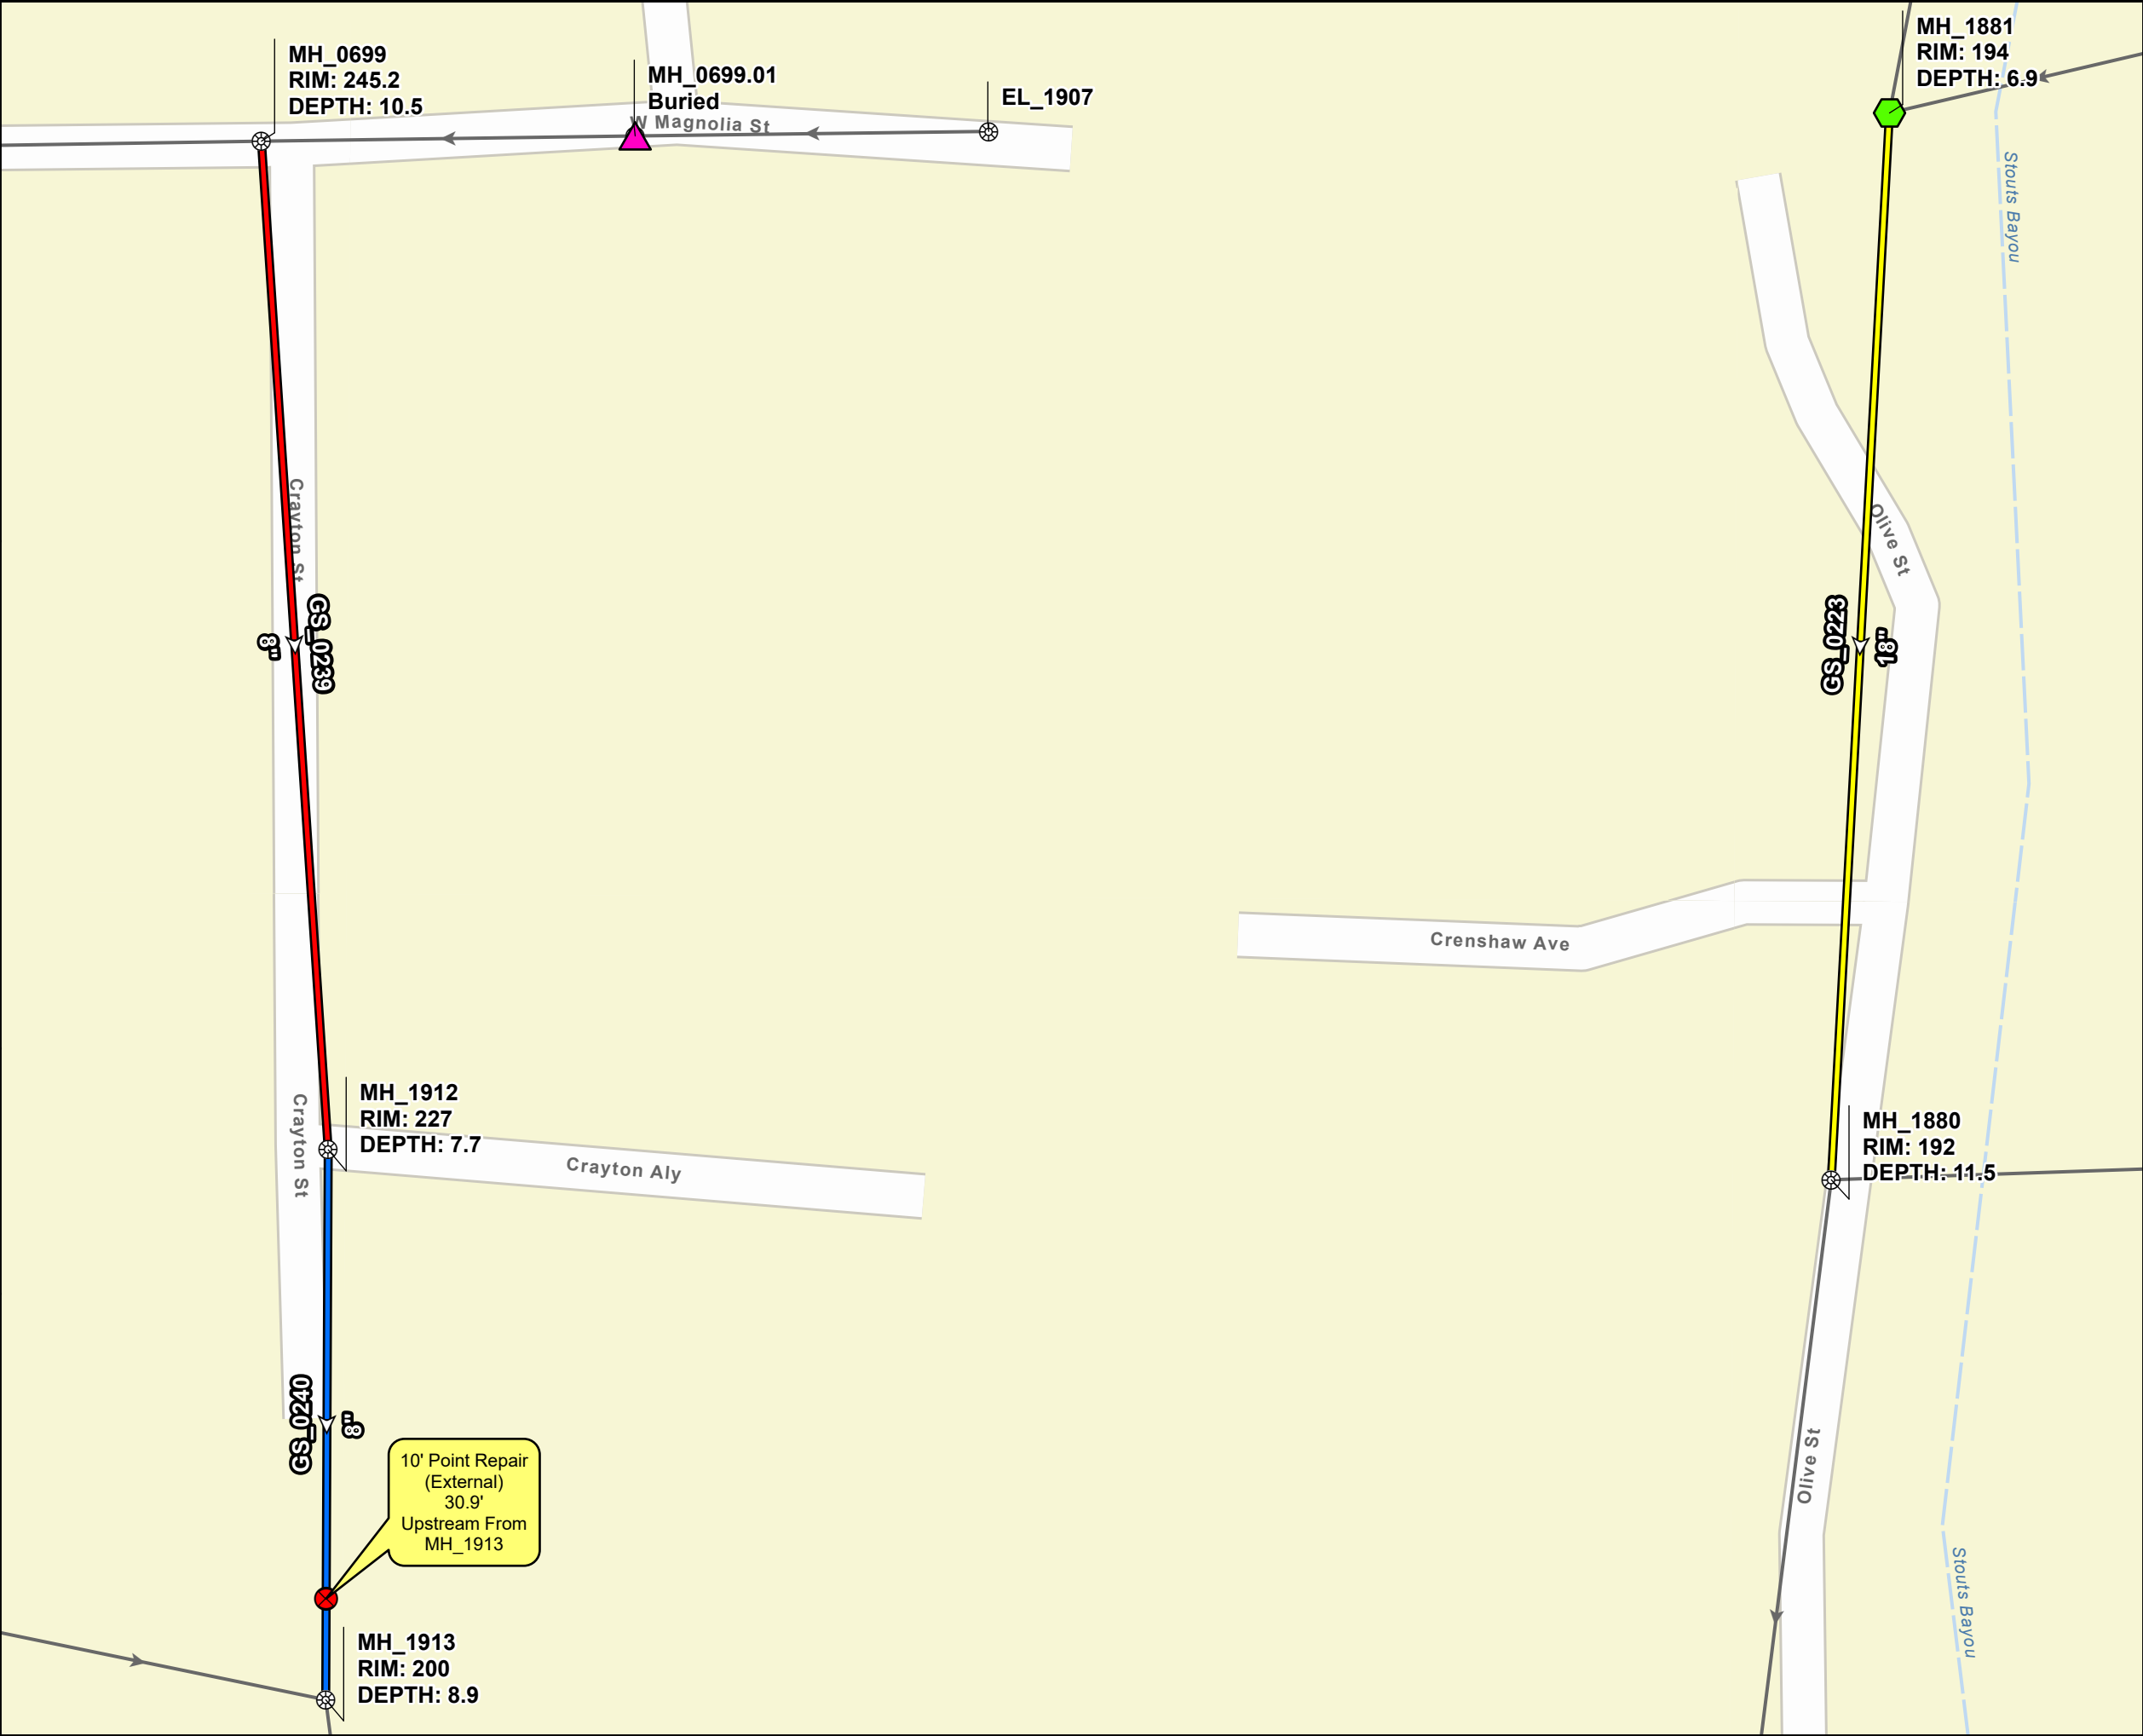

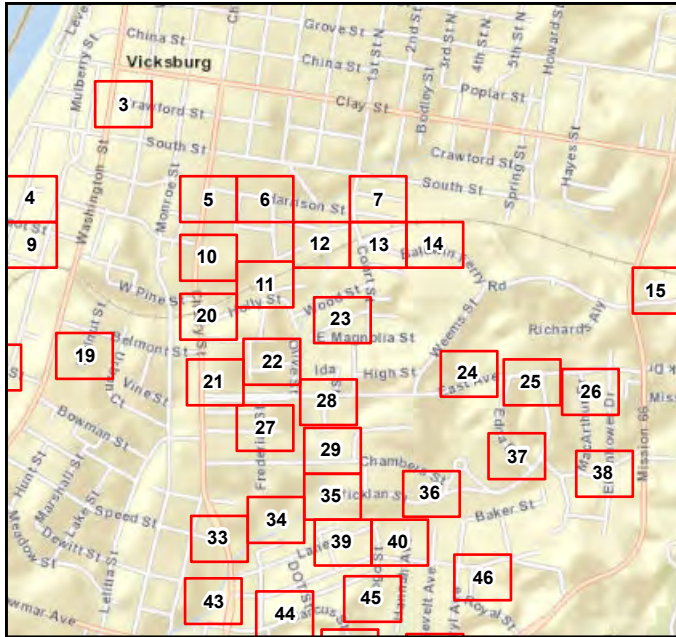

Install New MH (0)

Raise To Grade (0)

Replace Rim/Cover (0)

Point Repair Locations (2)

Manhole

CIPP (0)

Mainline Relay (0)

Point Repair Only (2)

Pipe Burst (0)

Other Gravity Main

1 inch = 50 feet

0

10

20

40

60

80

100

Feet

N

E

S

W

PAGE 23

VICKSBURG CONSENT DECREE
YEAR 3 PAVING REHAB
THE CITY OF VICKSBURG, MISSISSIPPI
OCTOBER 16, 2019

CHAWANPON BUNNIRAN

ENGINEER


10/16/19


PE 21164

STATE OF MISSISSIPPI


Allen&Hoshall

engineering since 1915

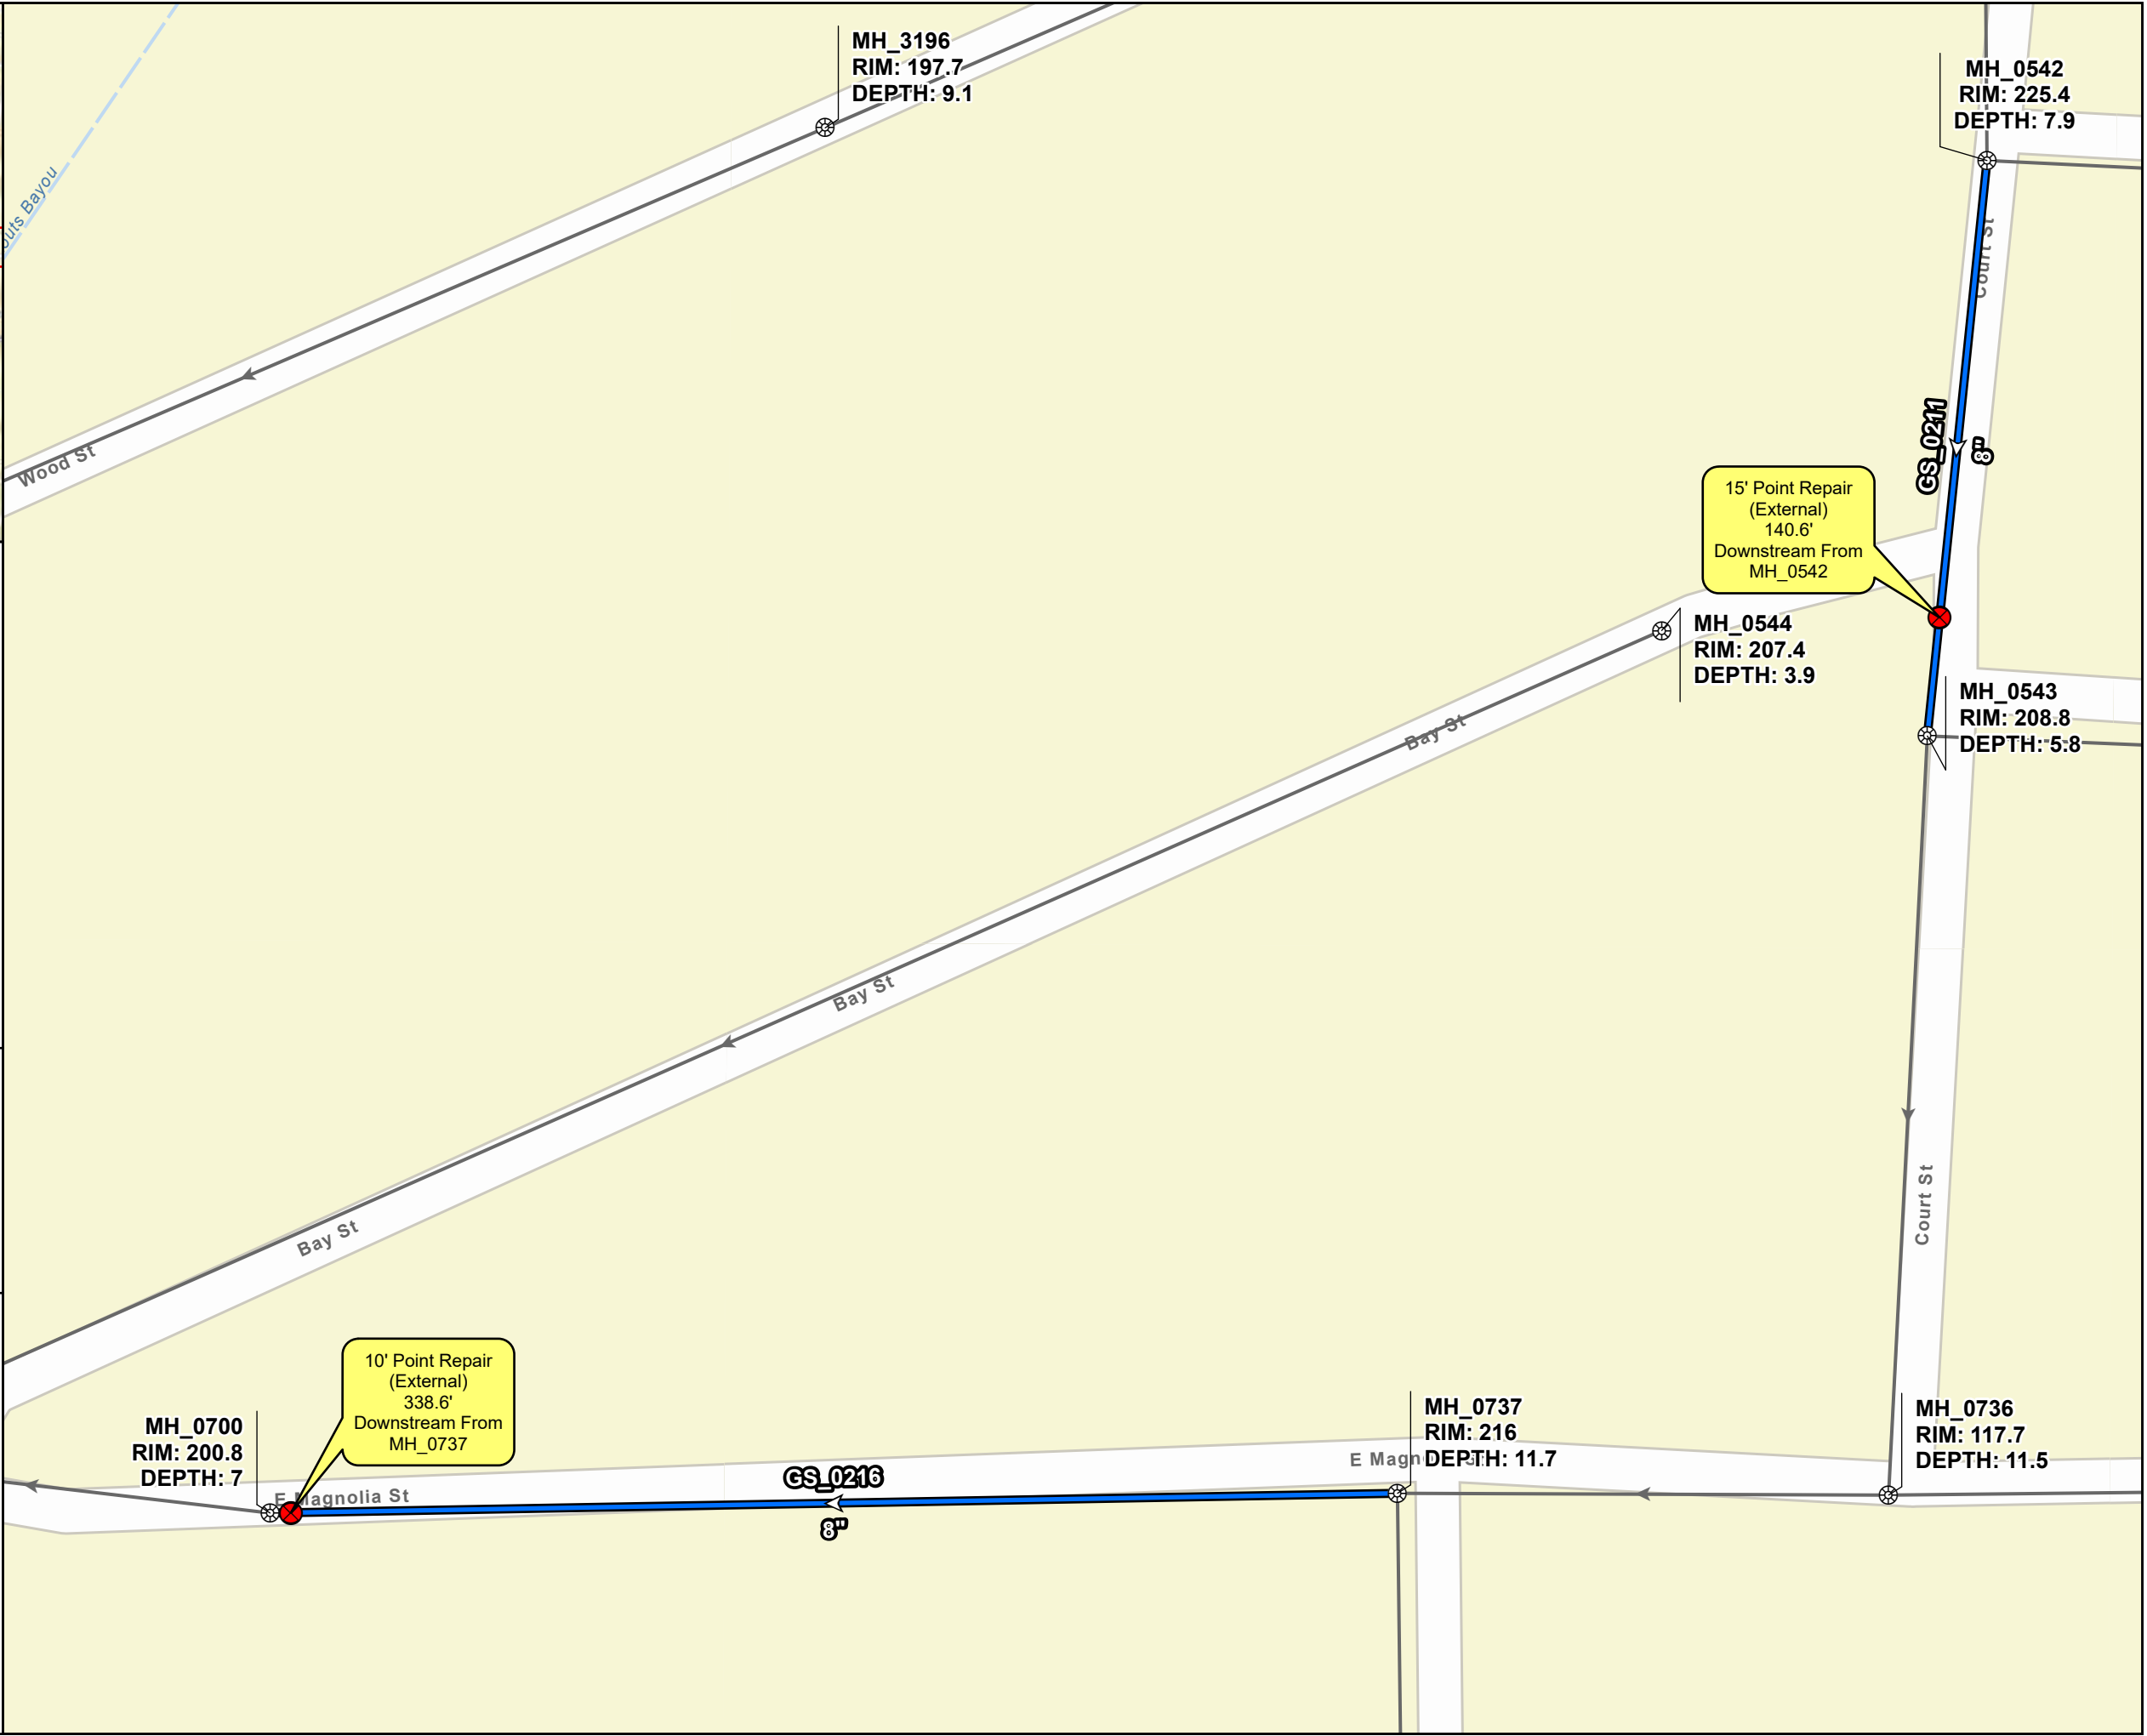

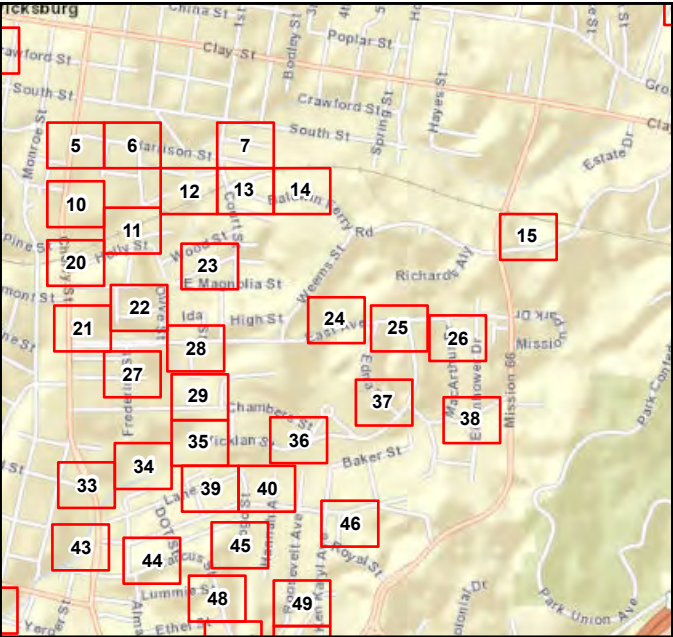

- | | |
|----------------------------|-----------------------|
| Install New MH (0) | CIPP (0) |
| Raise To Grade (1) | Mainline Relay (0) |
| Replace Rim/Cover (0) | Point Repair Only (0) |
| Point Repair Locations (0) | Pipe Burst (0) |
| Manhole | Other Gravity Main |

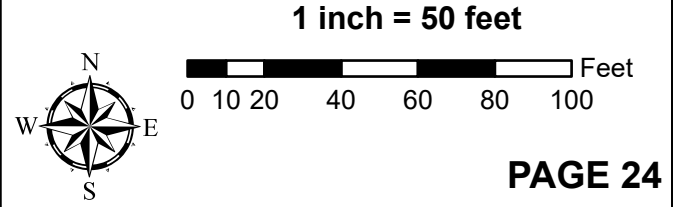



PAGE 24

VICKSBURG CONSENT DECREE
YEAR 3 PAVING REHAB
THE CITY OF VICKSBURG, MISSISSIPPI
OCTOBER 16, 2019



Allen & Hoshall
engineering since 1915

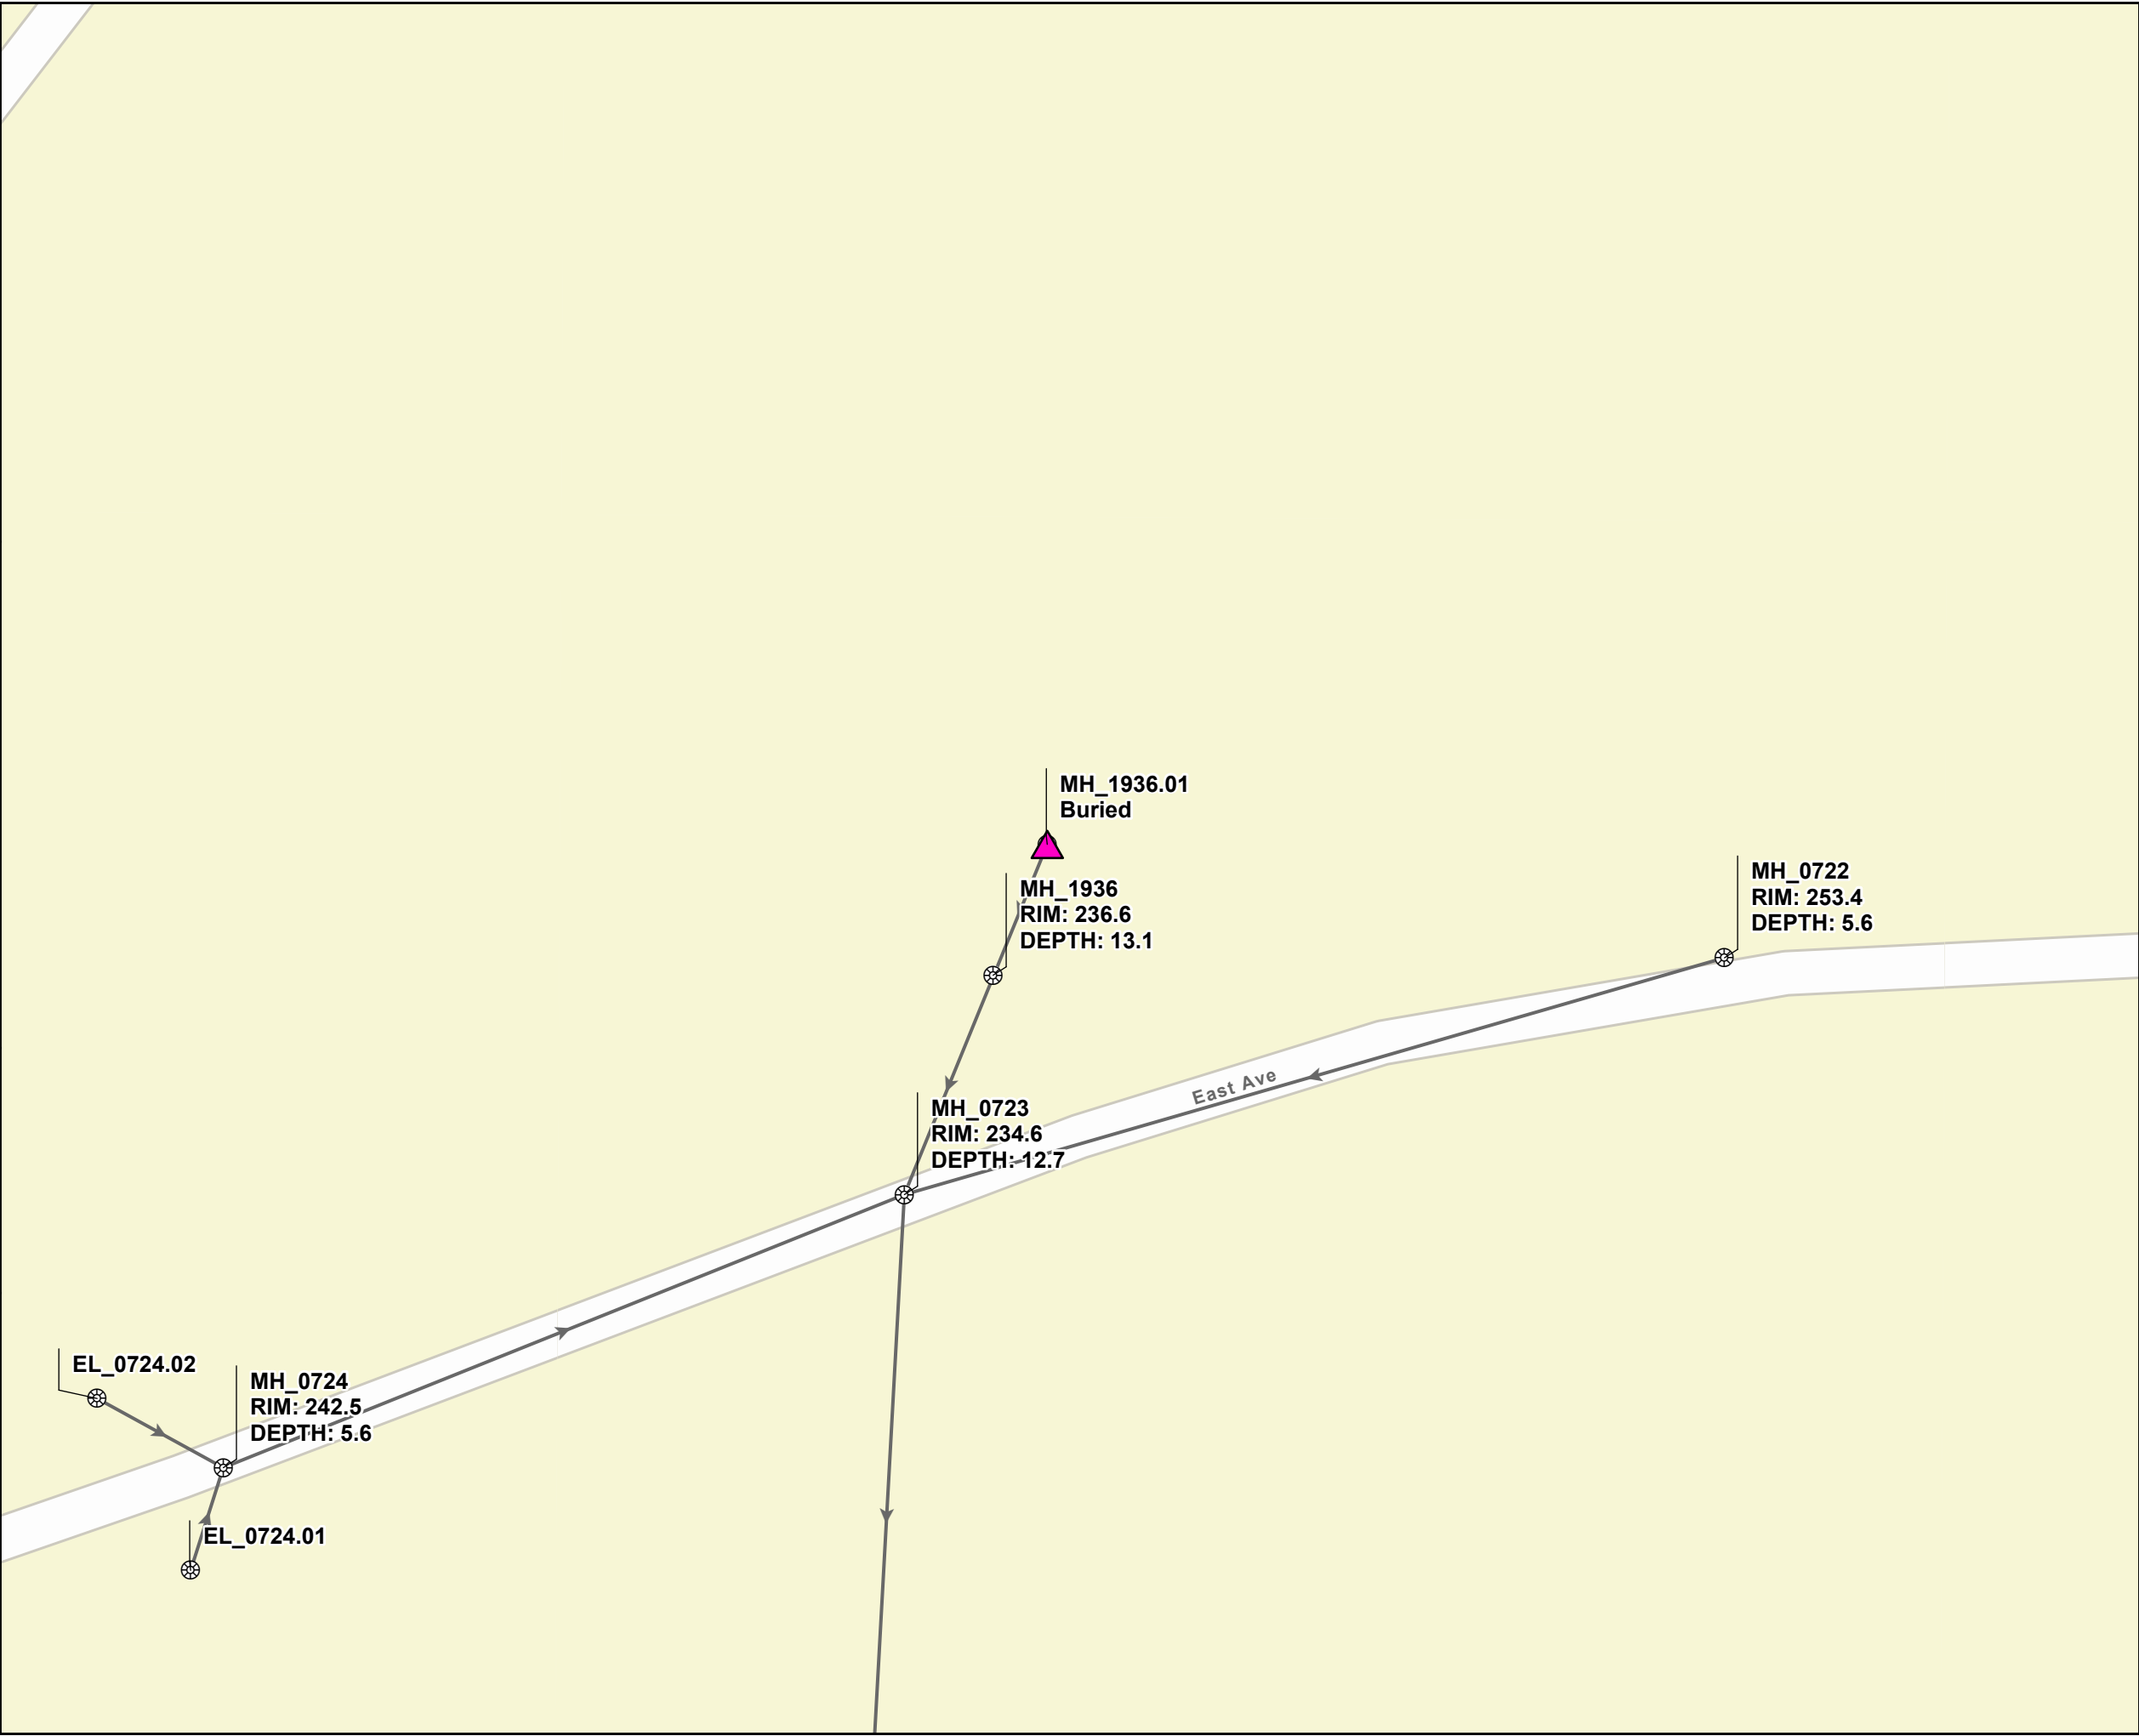

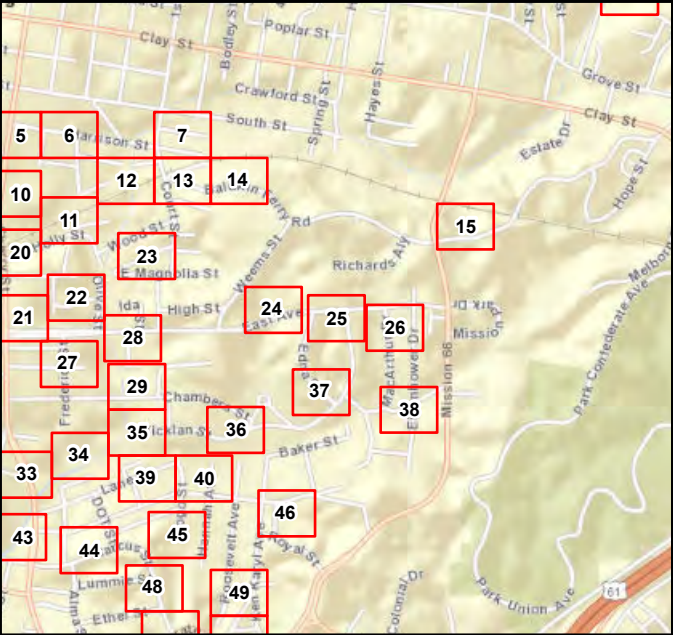

Install New MH (0)

Raise To Grade (1)

Replace Rim/Cover (0)

Point Repair Locations (1)

Manhole

CIPP (0)

Mainline Relay (0)

Point Repair Only (1)

Pipe Burst (0)

Other Gravity Main

1 inch = 50 feet

N

W

E

S

0

10

20

40

60

80

100

Feet


PAGE 25

VICKSBURG CONSENT DECREE
YEAR 3 PAVING REHAB
THE CITY OF VICKSBURG, MISSISSIPPI
OCTOBER 16, 2019


Allen&Hoshall

engineering since 1915



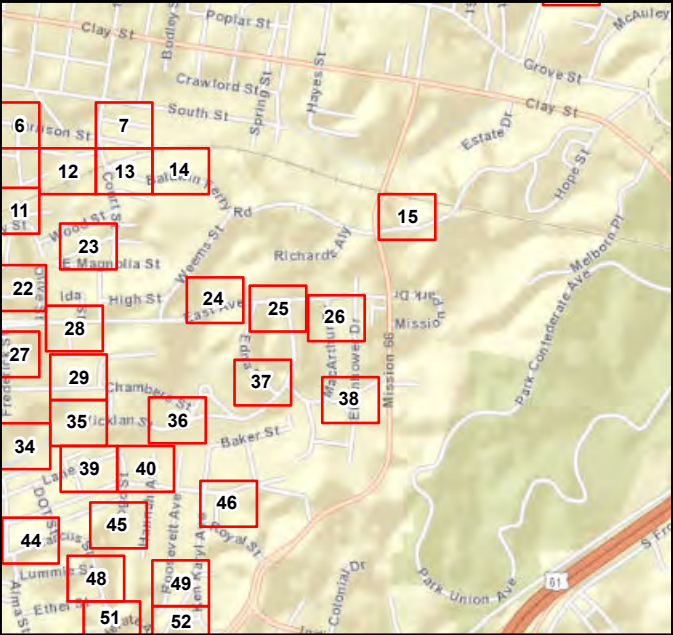

- | | |
|----------------------------|-----------------------|
| Install New MH (0) | CIPP (0) |
| Raise To Grade (0) | Mainline Relay (1) |
| Replace Rim/Cover (0) | Point Repair Only (0) |
| Point Repair Locations (0) | Pipe Burst (0) |
| Manhole | Other Gravity Main |

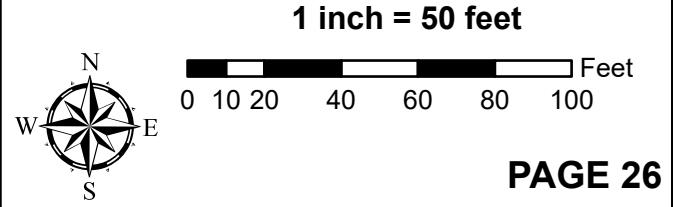



PAGE 26

VICKSBURG CONSENT DECREE
YEAR 3 PAVING REHAB
THE CITY OF VICKSBURG, MISSISSIPPI
OCTOBER 16, 2019



Allen&Hoshall
engineering since 1915

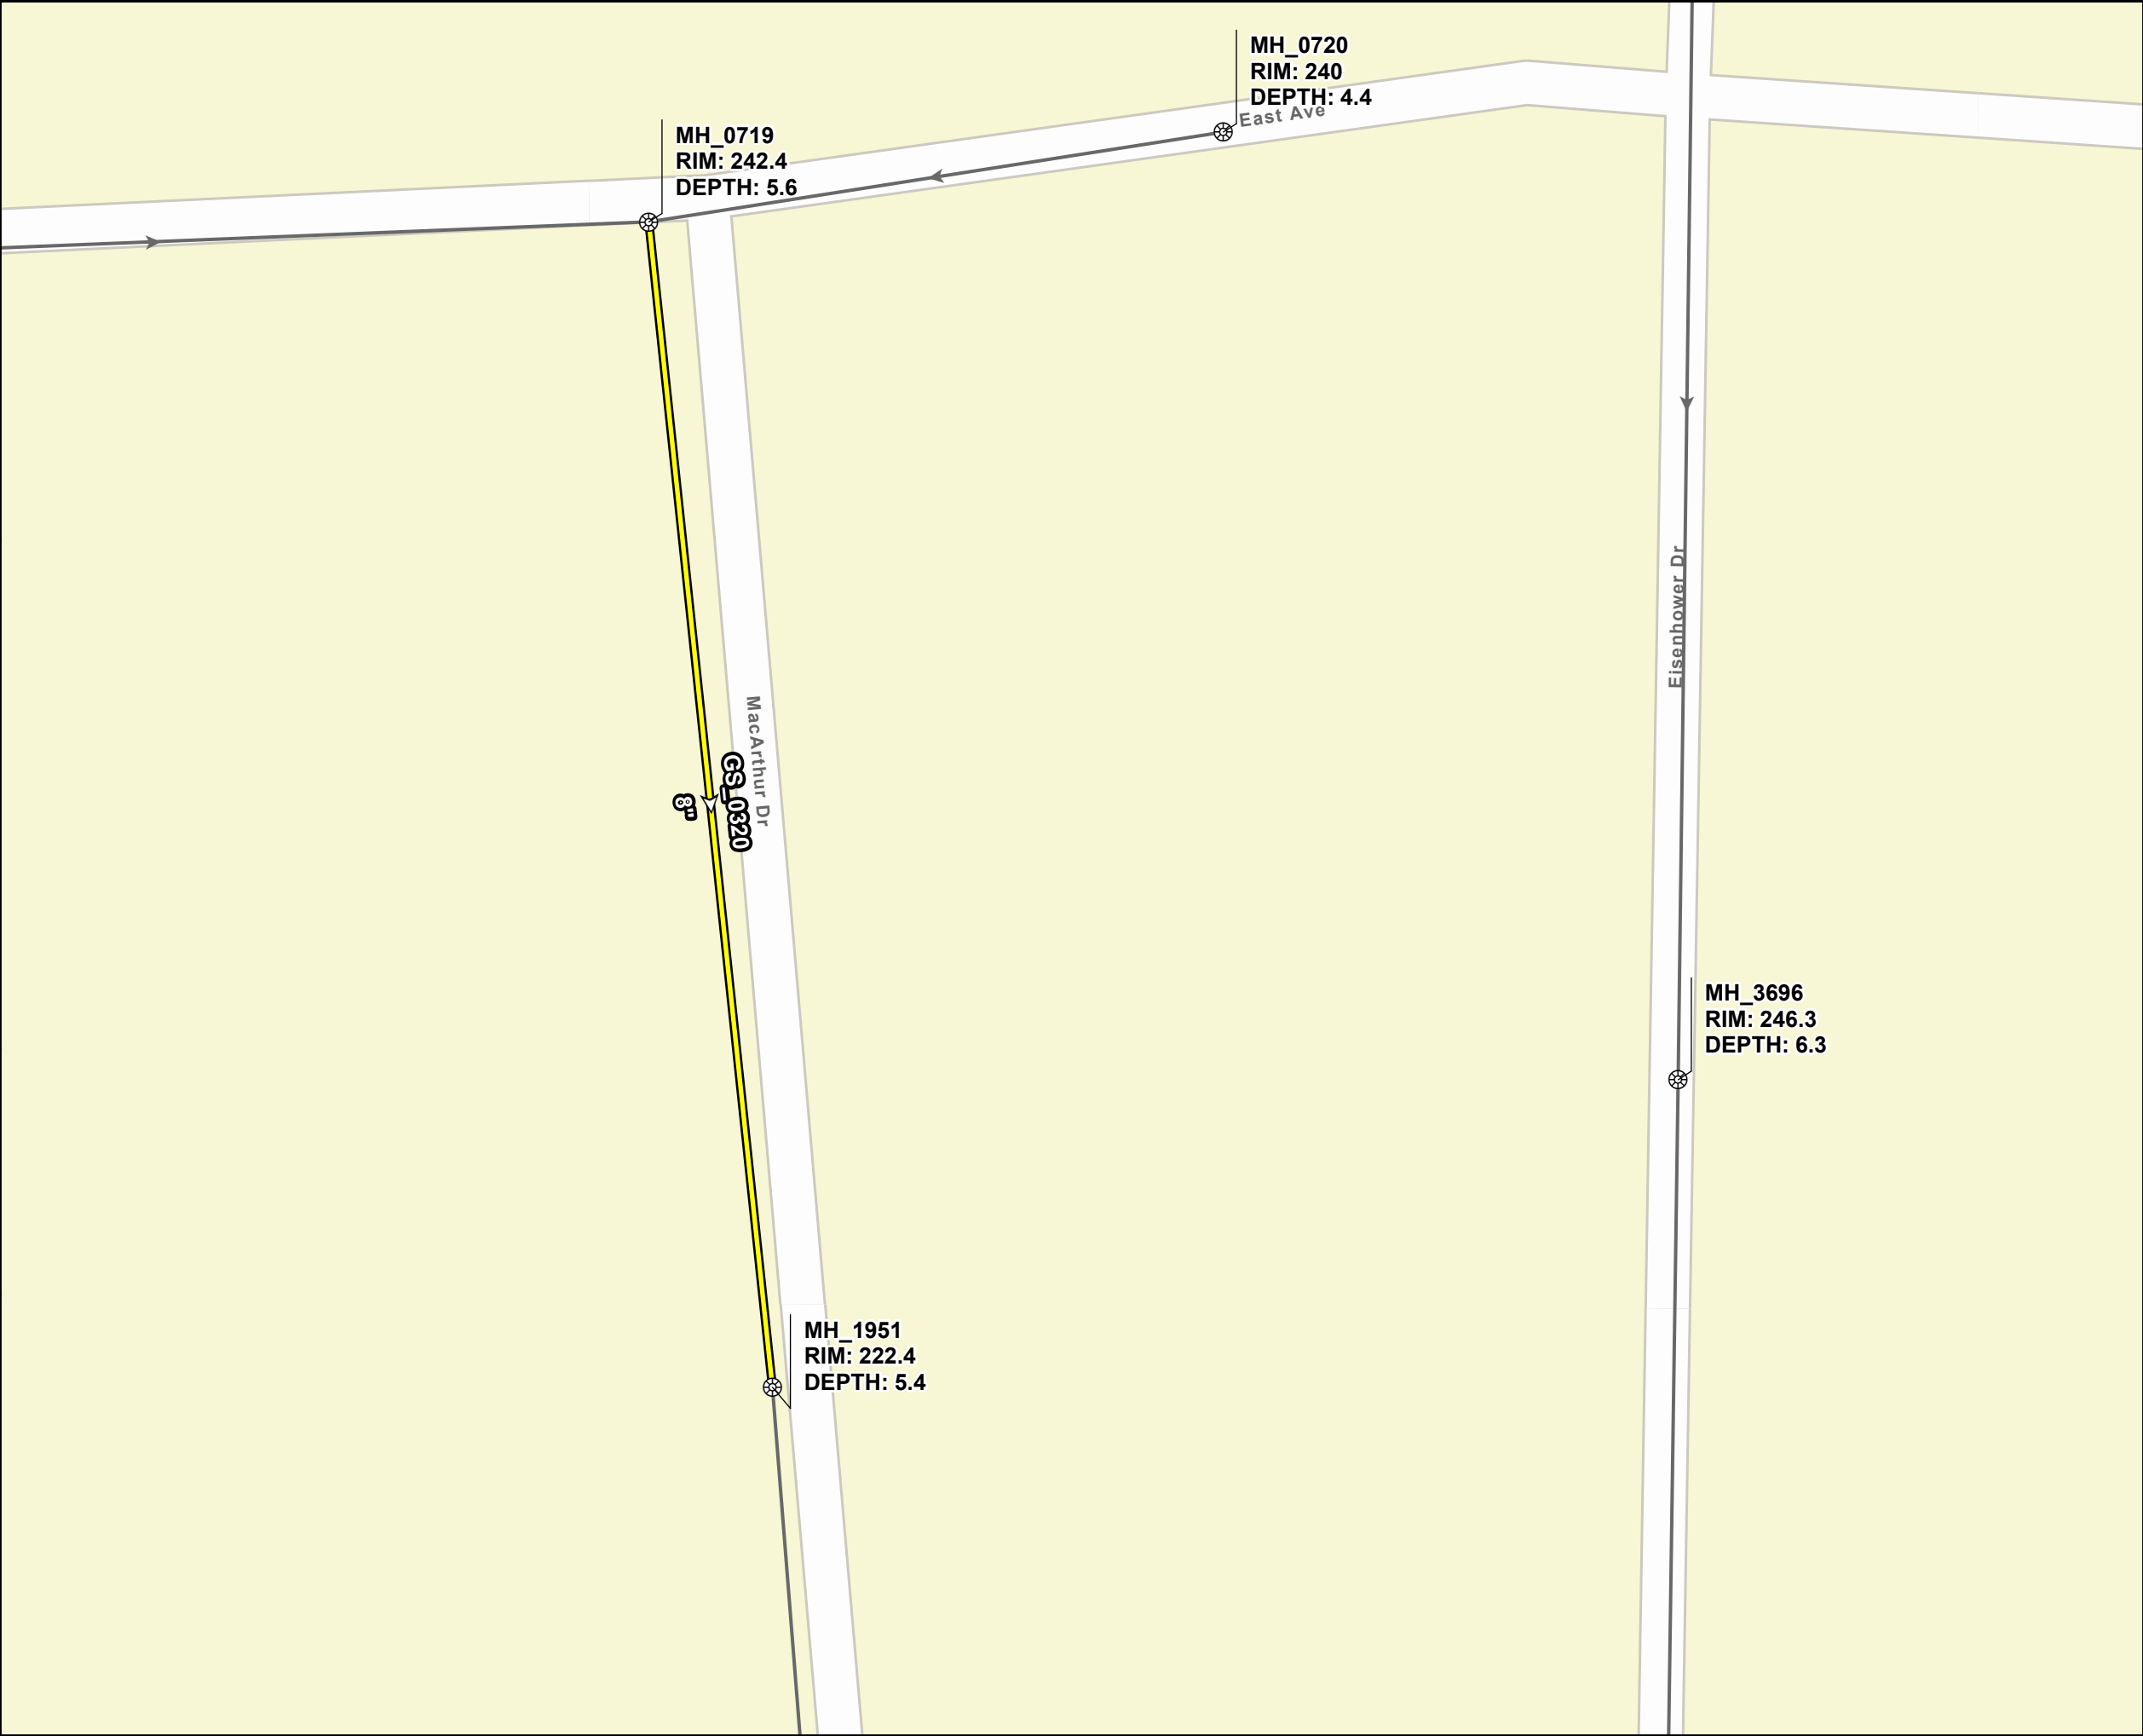


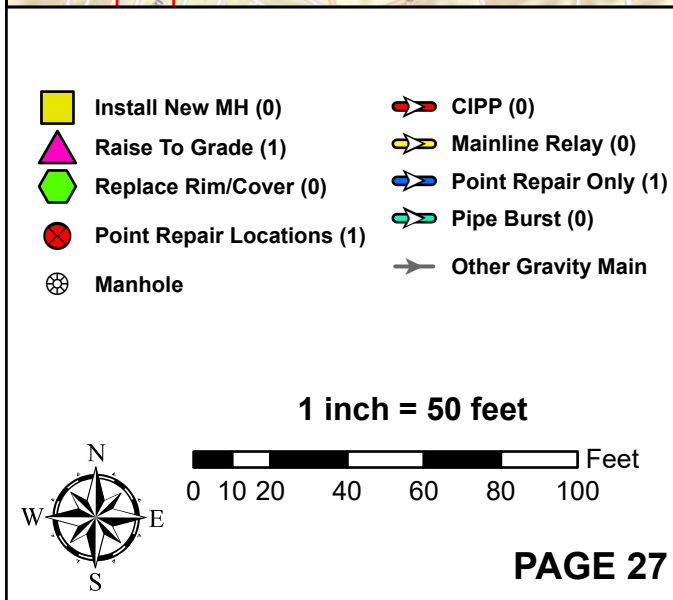


**VICKSBURG CONSENT DECREE
YEAR 3 PAVING REHAB
THE CITY OF VICKSBURG, MISSISSIPPI
OCTOBER 16, 2019**



Allen & Hoshall
engineering since 1915

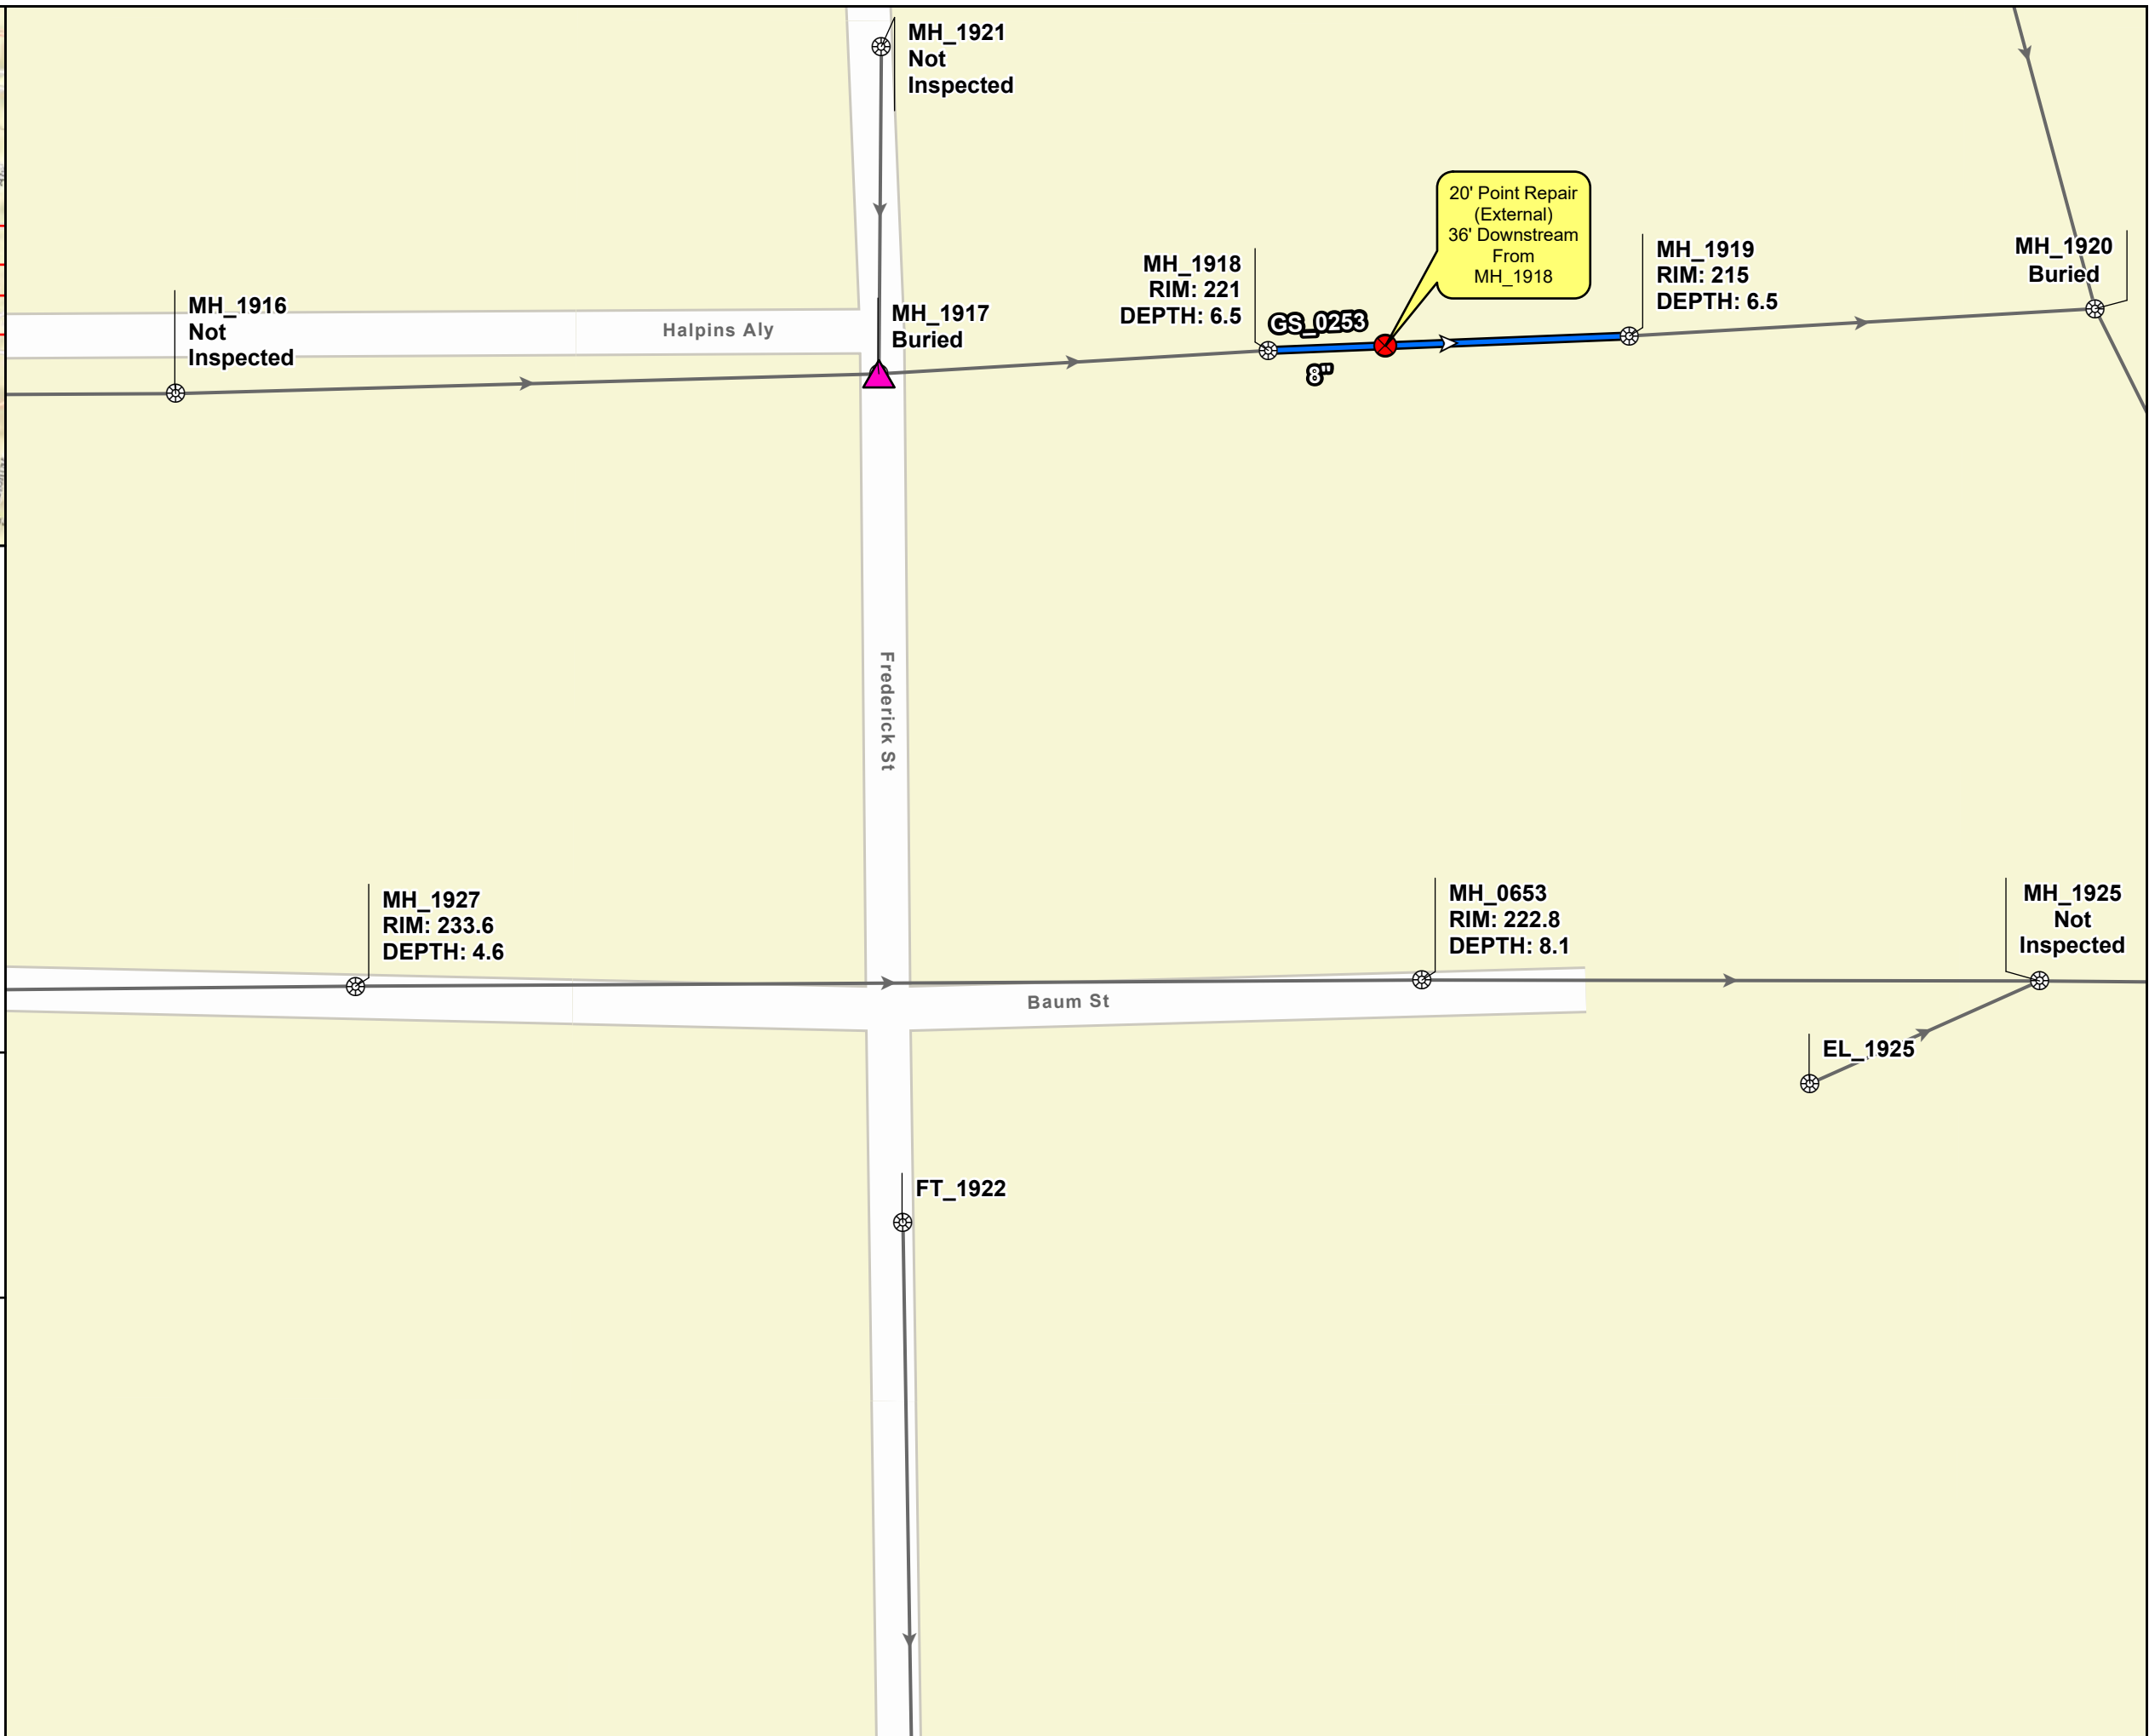

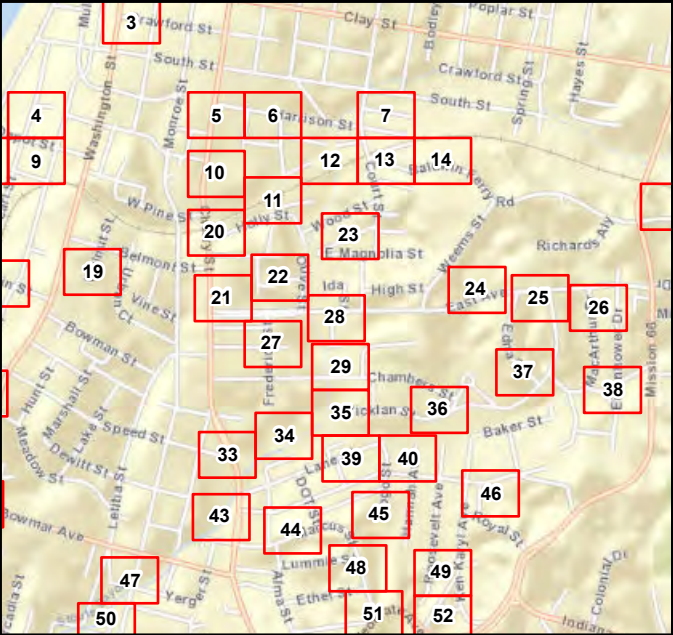

Install New MH (0)

Raise To Grade (0)

Replace Rim/Cover (0)

Point Repair Locations (1)

Manhole

CIPP (0)

Mainline Relay (0)

Point Repair Only (1)

Pipe Burst (0)

Other Gravity Main

1 inch = 50 feet

N

W

E

S

0

10

20

40

60

80

100

Feet


PAGE 28

VICKSBURG CONSENT DECREE
YEAR 3 PAVING REHAB
THE CITY OF VICKSBURG, MISSISSIPPI
OCTOBER 16, 2019

Allen&Hoshall

engineering since 1915



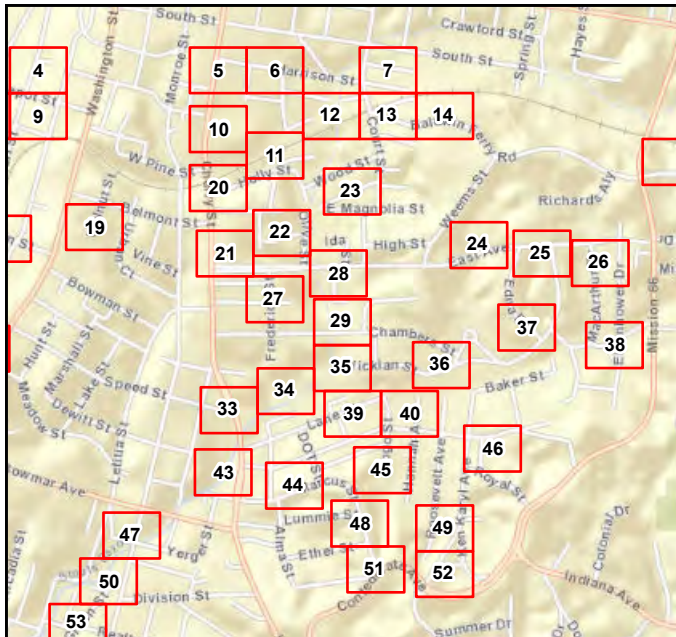

Install New MH (0)

Raise To Grade (3)

Replace Rim/Cover (0)

Point Repair Locations (1)

Manhole

CIPP (1)

Mainline Relay (1)

Point Repair Only (1)

Pipe Burst (0)

Other Gravity Main

1 inch = 50 feet

0

10

20

40

60

80

100

Feet

N

E

S

W

PAGE 29

VICKSBURG CONSENT DECREE
YEAR 3 PAVING REHAB
THE CITY OF VICKSBURG, MISSISSIPPI
OCTOBER 16, 2019

CHAWANPON BUNNIRAN


ENGINEER

STATE OF MISSISSIPPI

PE 21164


Allen&Hoshall

engineering since 1915

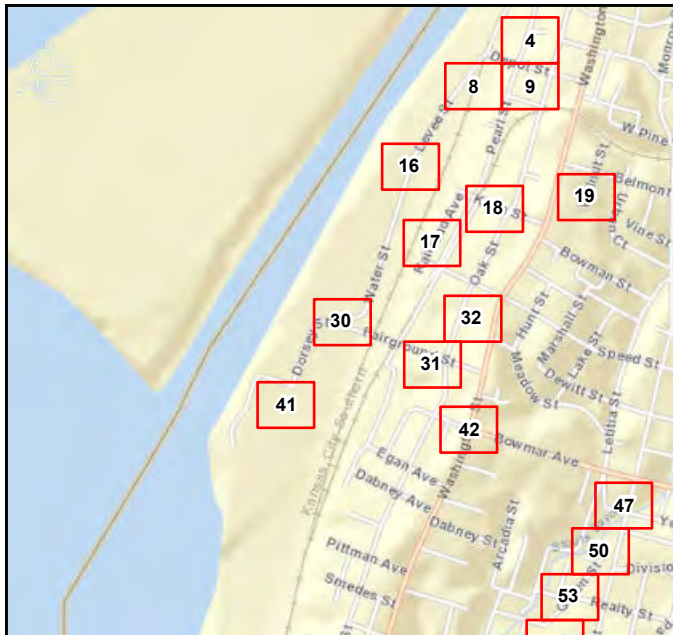

- | | | | |
|---|----------------------------|---|-----------------------|
|  | Install New MH (0) |  | CIPP (0) |
|  | Raise To Grade (0) |  | Mainline Relay (0) |
|  | Replace Rim/Cover (0) |  | Point Repair Only (1) |
|  | Point Repair Locations (1) |  | Pipe Burst (0) |
|  | Manhole |  | Other Gravity Main |

1 inch = 50 feet

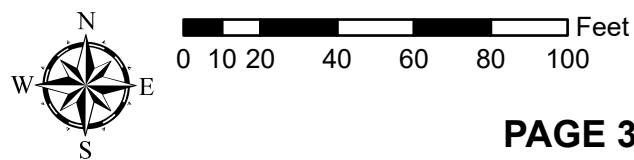


PAGE 30

**VICKSBURG CONSENT DECREE
YEAR 3 PAVING REHAB
THE CITY OF VICKSBURG, MISSISSIPPI
OCTOBER 16, 2019**



Allen & Hoshall
engineering since 1915



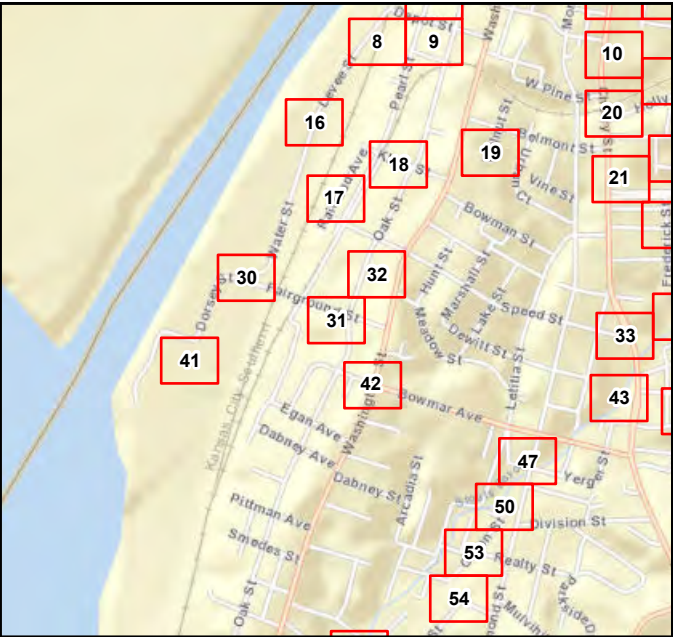

Install New MH (0)

Raise To Grade (0)

Replace Rim/Cover (0)

Point Repair Locations (2)

Manhole

CIPP (0)

Mainline Relay (0)

Point Repair Only (1)

Pipe Burst (0)

Other Gravity Main


1 inch = 50 feet


PAGE 31

VICKSBURG CONSENT DECREE
YEAR 3 PAVING REHAB
THE CITY OF VICKSBURG, MISSISSIPPI
OCTOBER 16, 2019

Allen&Hoshall

engineering since 1915

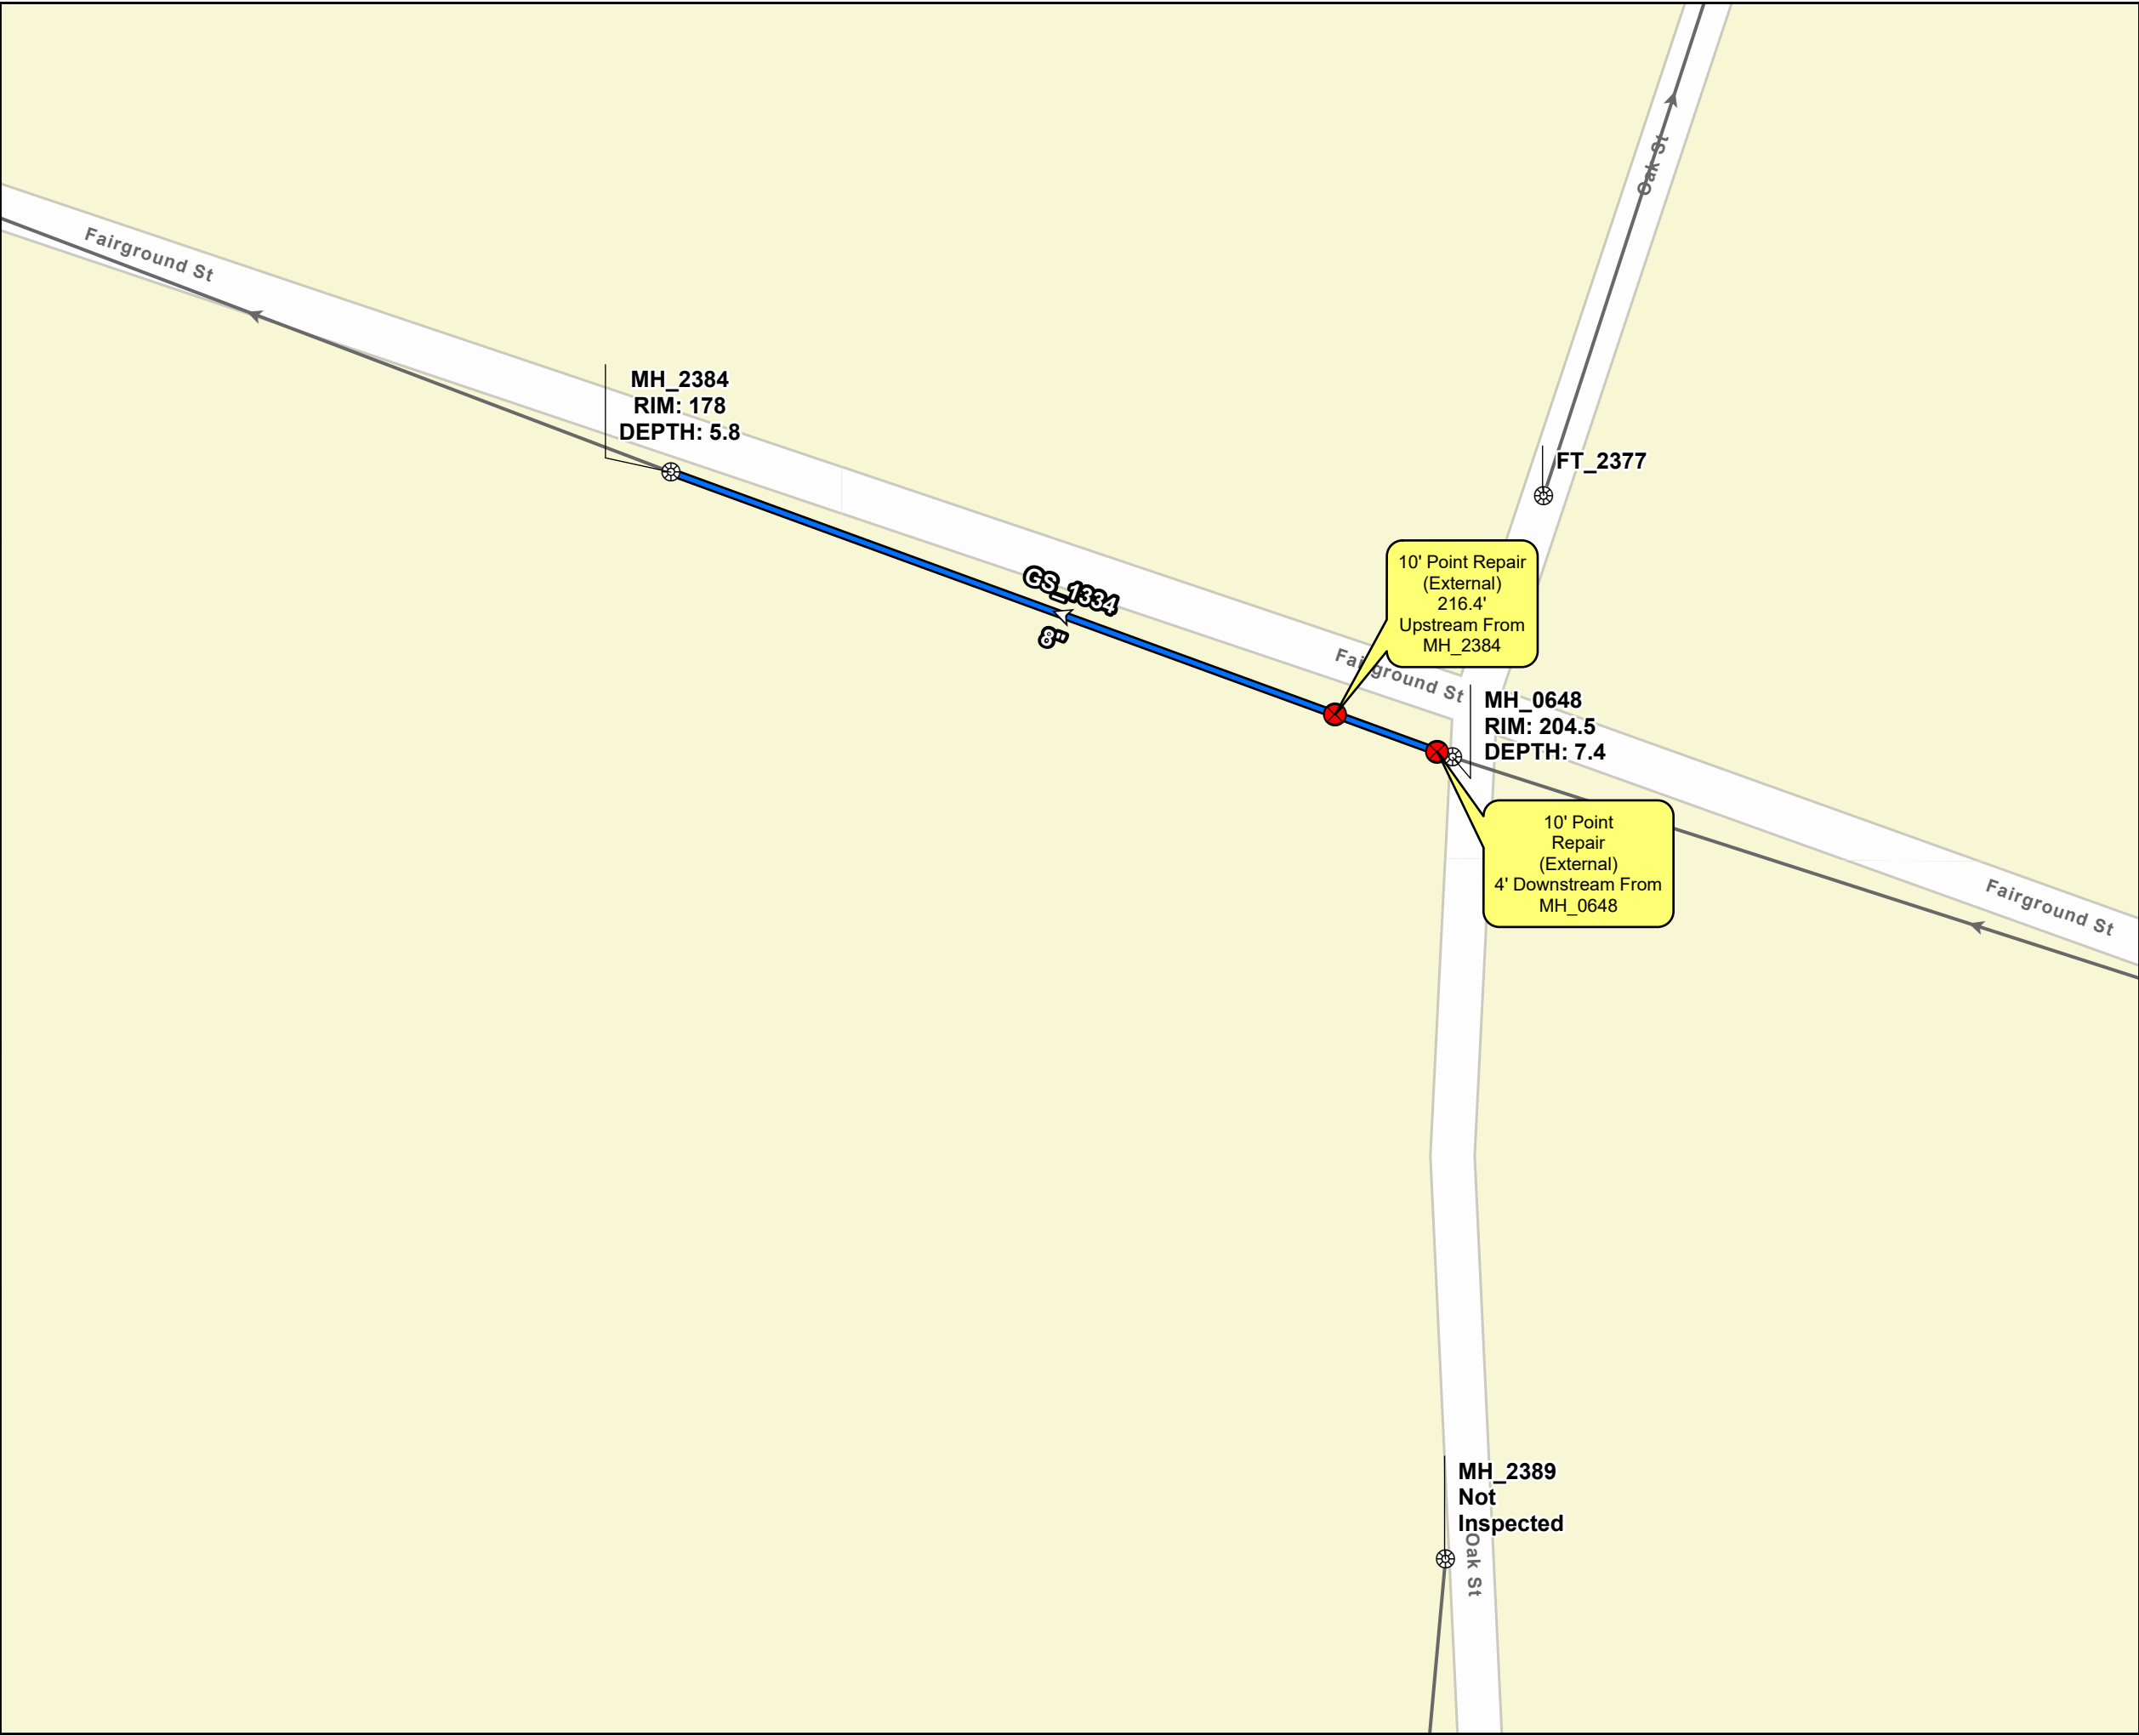

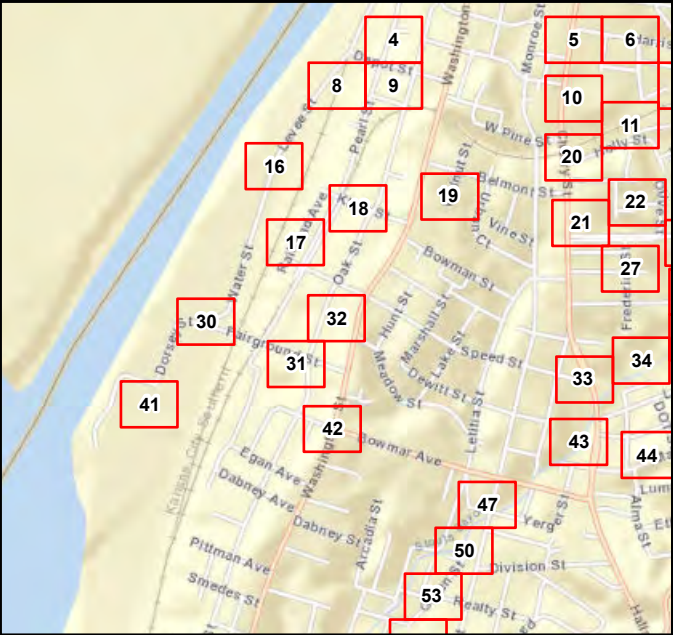

Install New MH (0)

Raise To Grade (1)

Replace Rim/Cover (0)

Point Repair Locations (0)

Manhole

CIPP (0)

Mainline Relay (0)

Point Repair Only (0)

Pipe Burst (0)

Other Gravity Main

1 inch = 50 feet

0

10

20

40

60

80

100

Feet

N

E

S

W

PAGE 32

VICKSBURG CONSENT DECREE
YEAR 3 PAVING REHAB
THE CITY OF VICKSBURG, MISSISSIPPI
OCTOBER 16, 2019

CHAWANPON BUNNIRAN

LICENSED PROFESSIONAL

ENGINEER


10/16/19

PE 21164

STATE OF MISSISSIPPI

Allen&Hoshall

engineering since 1915

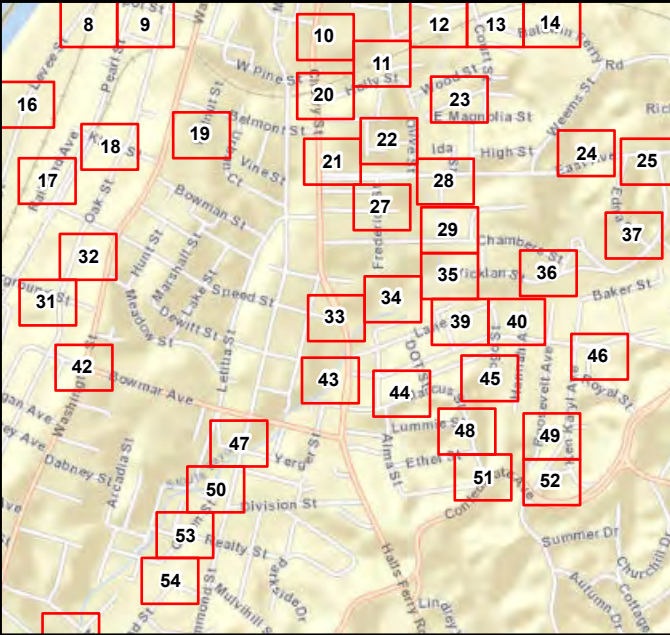

Install New MH (0)

Raise To Grade (0)

Replace Rim/Cover (0)

Point Repair Locations (0)

Manhole

CIPP (1)

Mainline Relay (0)

Point Repair Only (0)

Pipe Burst (0)

Other Gravity Main

1 inch = 50 feet

0

10

20

40

60

80

100

Feet

N

E

S

W

PAGE 33

VICKSBURG CONSENT DECREE
YEAR 3 PAVING REHAB
THE CITY OF VICKSBURG, MISSISSIPPI
OCTOBER 16, 2019

CHAWANPON BUNNIRAN


ENGINEER

PE 21164

STATE OF MISSISSIPPI

Allen&Hoshall

engineering since 1915

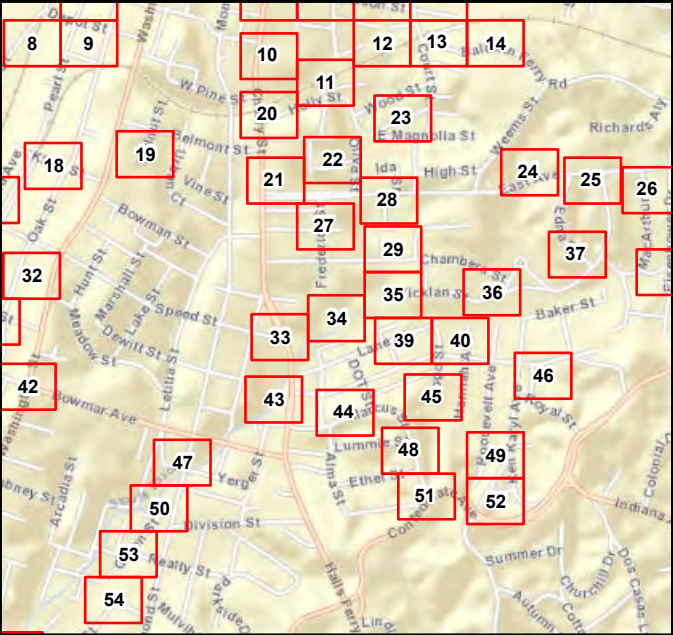

Install New MH (0)

Raise To Grade (0)

Replace Rim/Cover (1)

Point Repair Locations (0)

Manhole

CIPP (2)

Mainline Relay (0)

Point Repair Only (0)

Pipe Burst (0)

Other Gravity Main

1 inch = 50 feet

0

10

20

40

60

80

100

Feet

N

E

S

W

PAGE 34

VICKSBURG CONSENT DECREE
YEAR 3 PAVING REHAB
THE CITY OF VICKSBURG, MISSISSIPPI
OCTOBER 16, 2019

CHAWANPON BUNNIRAN

LICENSED PROFESSIONAL

ENGINEER


10/16/19

PE 21164

STATE OF MISSISSIPPI

Allen&Hoshall

engineering since 1915

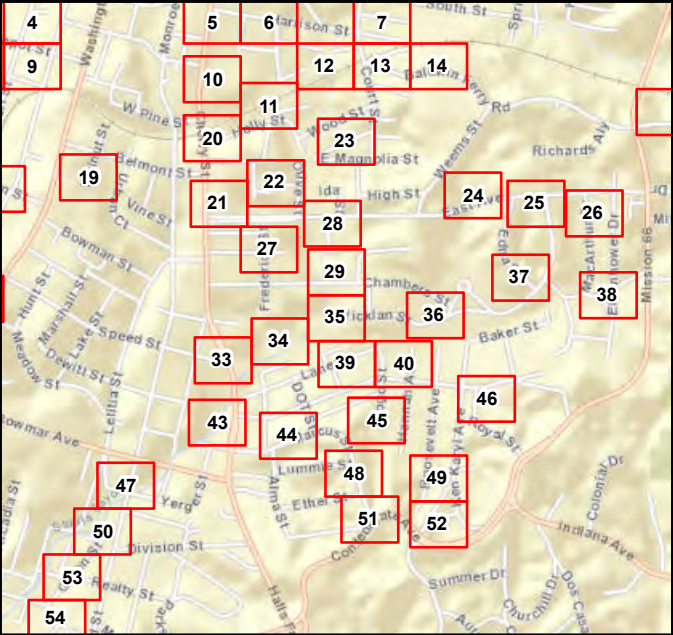

Install New MH (0)

Raise To Grade (0)

Replace Rim/Cover (0)

Point Repair Locations (1)

Manhole

CIPP (1)

Mainline Relay (1)

Point Repair Only (1)

Pipe Burst (0)

Other Gravity Main

1 inch = 50 feet

0

10

20

40

60

80

100

Feet

N

W

E

S

PAGE 35

VICKSBURG CONSENT DECREE
YEAR 3 PAVING REHAB
THE CITY OF VICKSBURG, MISSISSIPPI
OCTOBER 16, 2019

CHAWANPON BUNNIRAN

LICENSED PROFESSIONAL

ENGINEER


10/16/19

PE 21164

STATE OF MISSISSIPPI

Allen&Hoshall

engineering since 1915

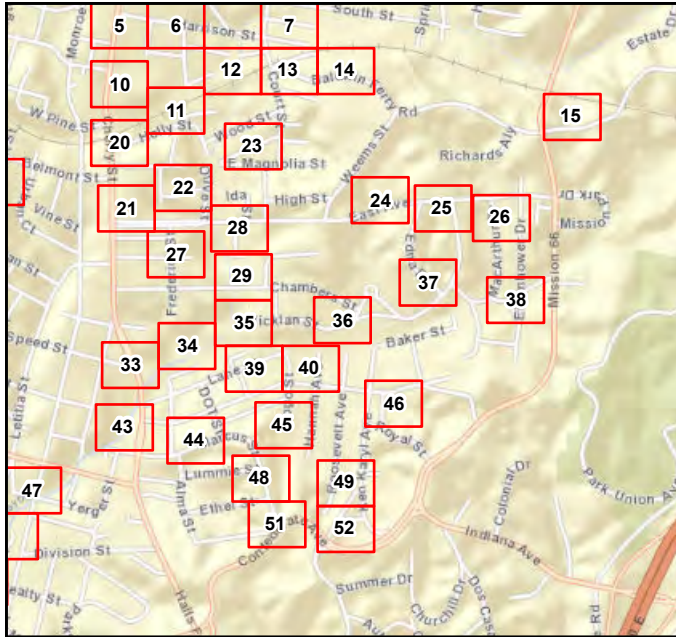

Install New MH (1)

Raise To Grade (0)

Replace Rim/Cover (0)

Point Repair Locations (1)

Manhole

CIPP (0)

Mainline Relay (0)

Point Repair Only (1)

Pipe Burst (0)

Other Gravity Main

1 inch = 50 feet

N

W

E

S

0

10

20

40

60

80

100


Feet


PAGE 36

VICKSBURG CONSENT DECREE
YEAR 3 PAVING REHAB
THE CITY OF VICKSBURG, MISSISSIPPI
OCTOBER 16, 2019


Allen&Hoshall

engineering since 1915

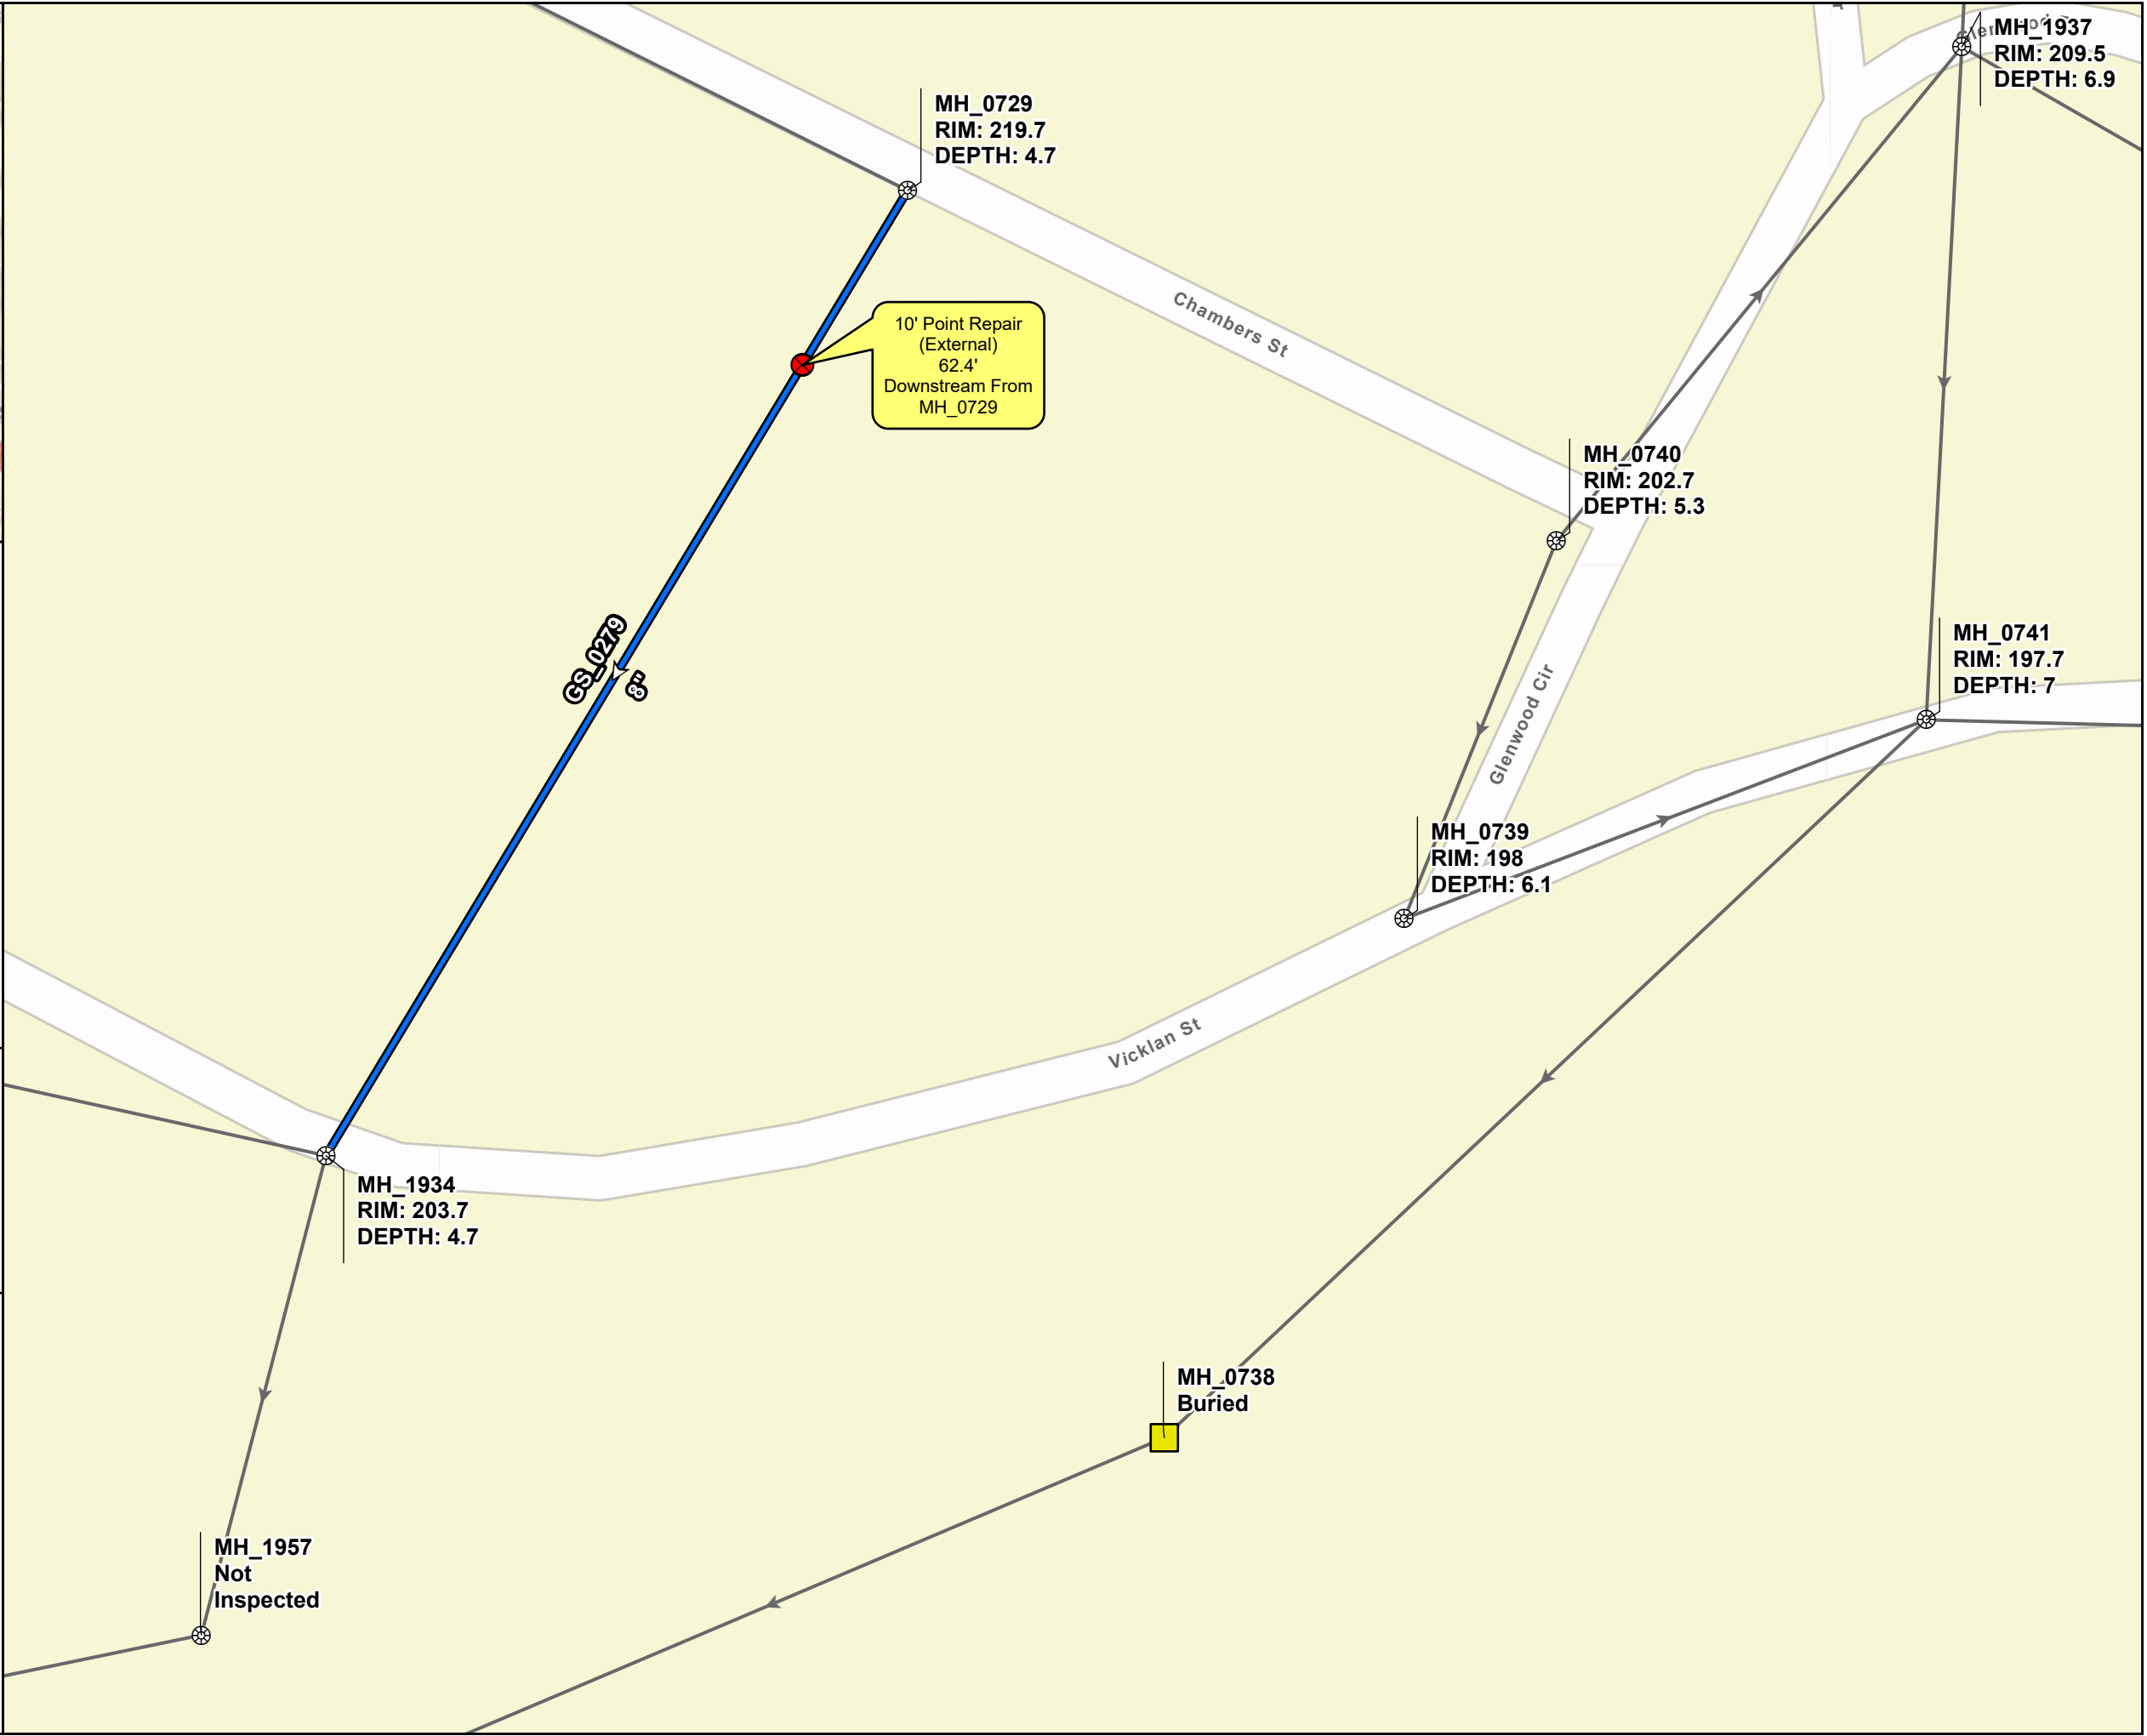

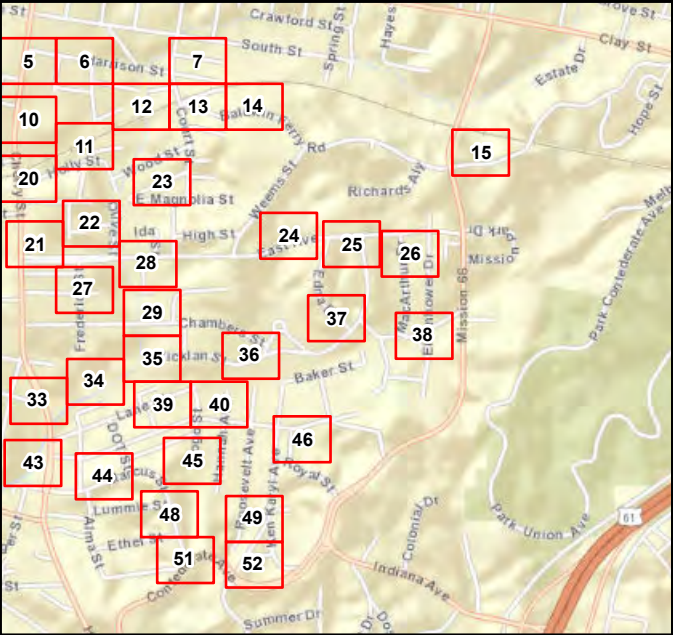



- | | |
|----------------------------|-----------------------|
| Install New MH (0) | CIPP (0) |
| Raise To Grade (0) | Mainline Relay (0) |
| Replace Rim/Cover (0) | Point Repair Only (1) |
| Point Repair Locations (1) | Pipe Burst (0) |
| Manhole | Other Gravity Main |

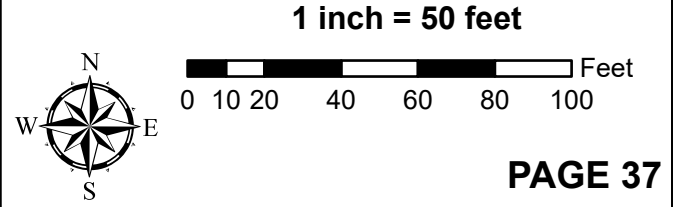


VICKSBURG CONSENT DECREE
YEAR 3 PAVING REHAB
THE CITY OF VICKSBURG, MISSISSIPPI
OCTOBER 16, 2019

Allen&Hoshall
engineering since 1915

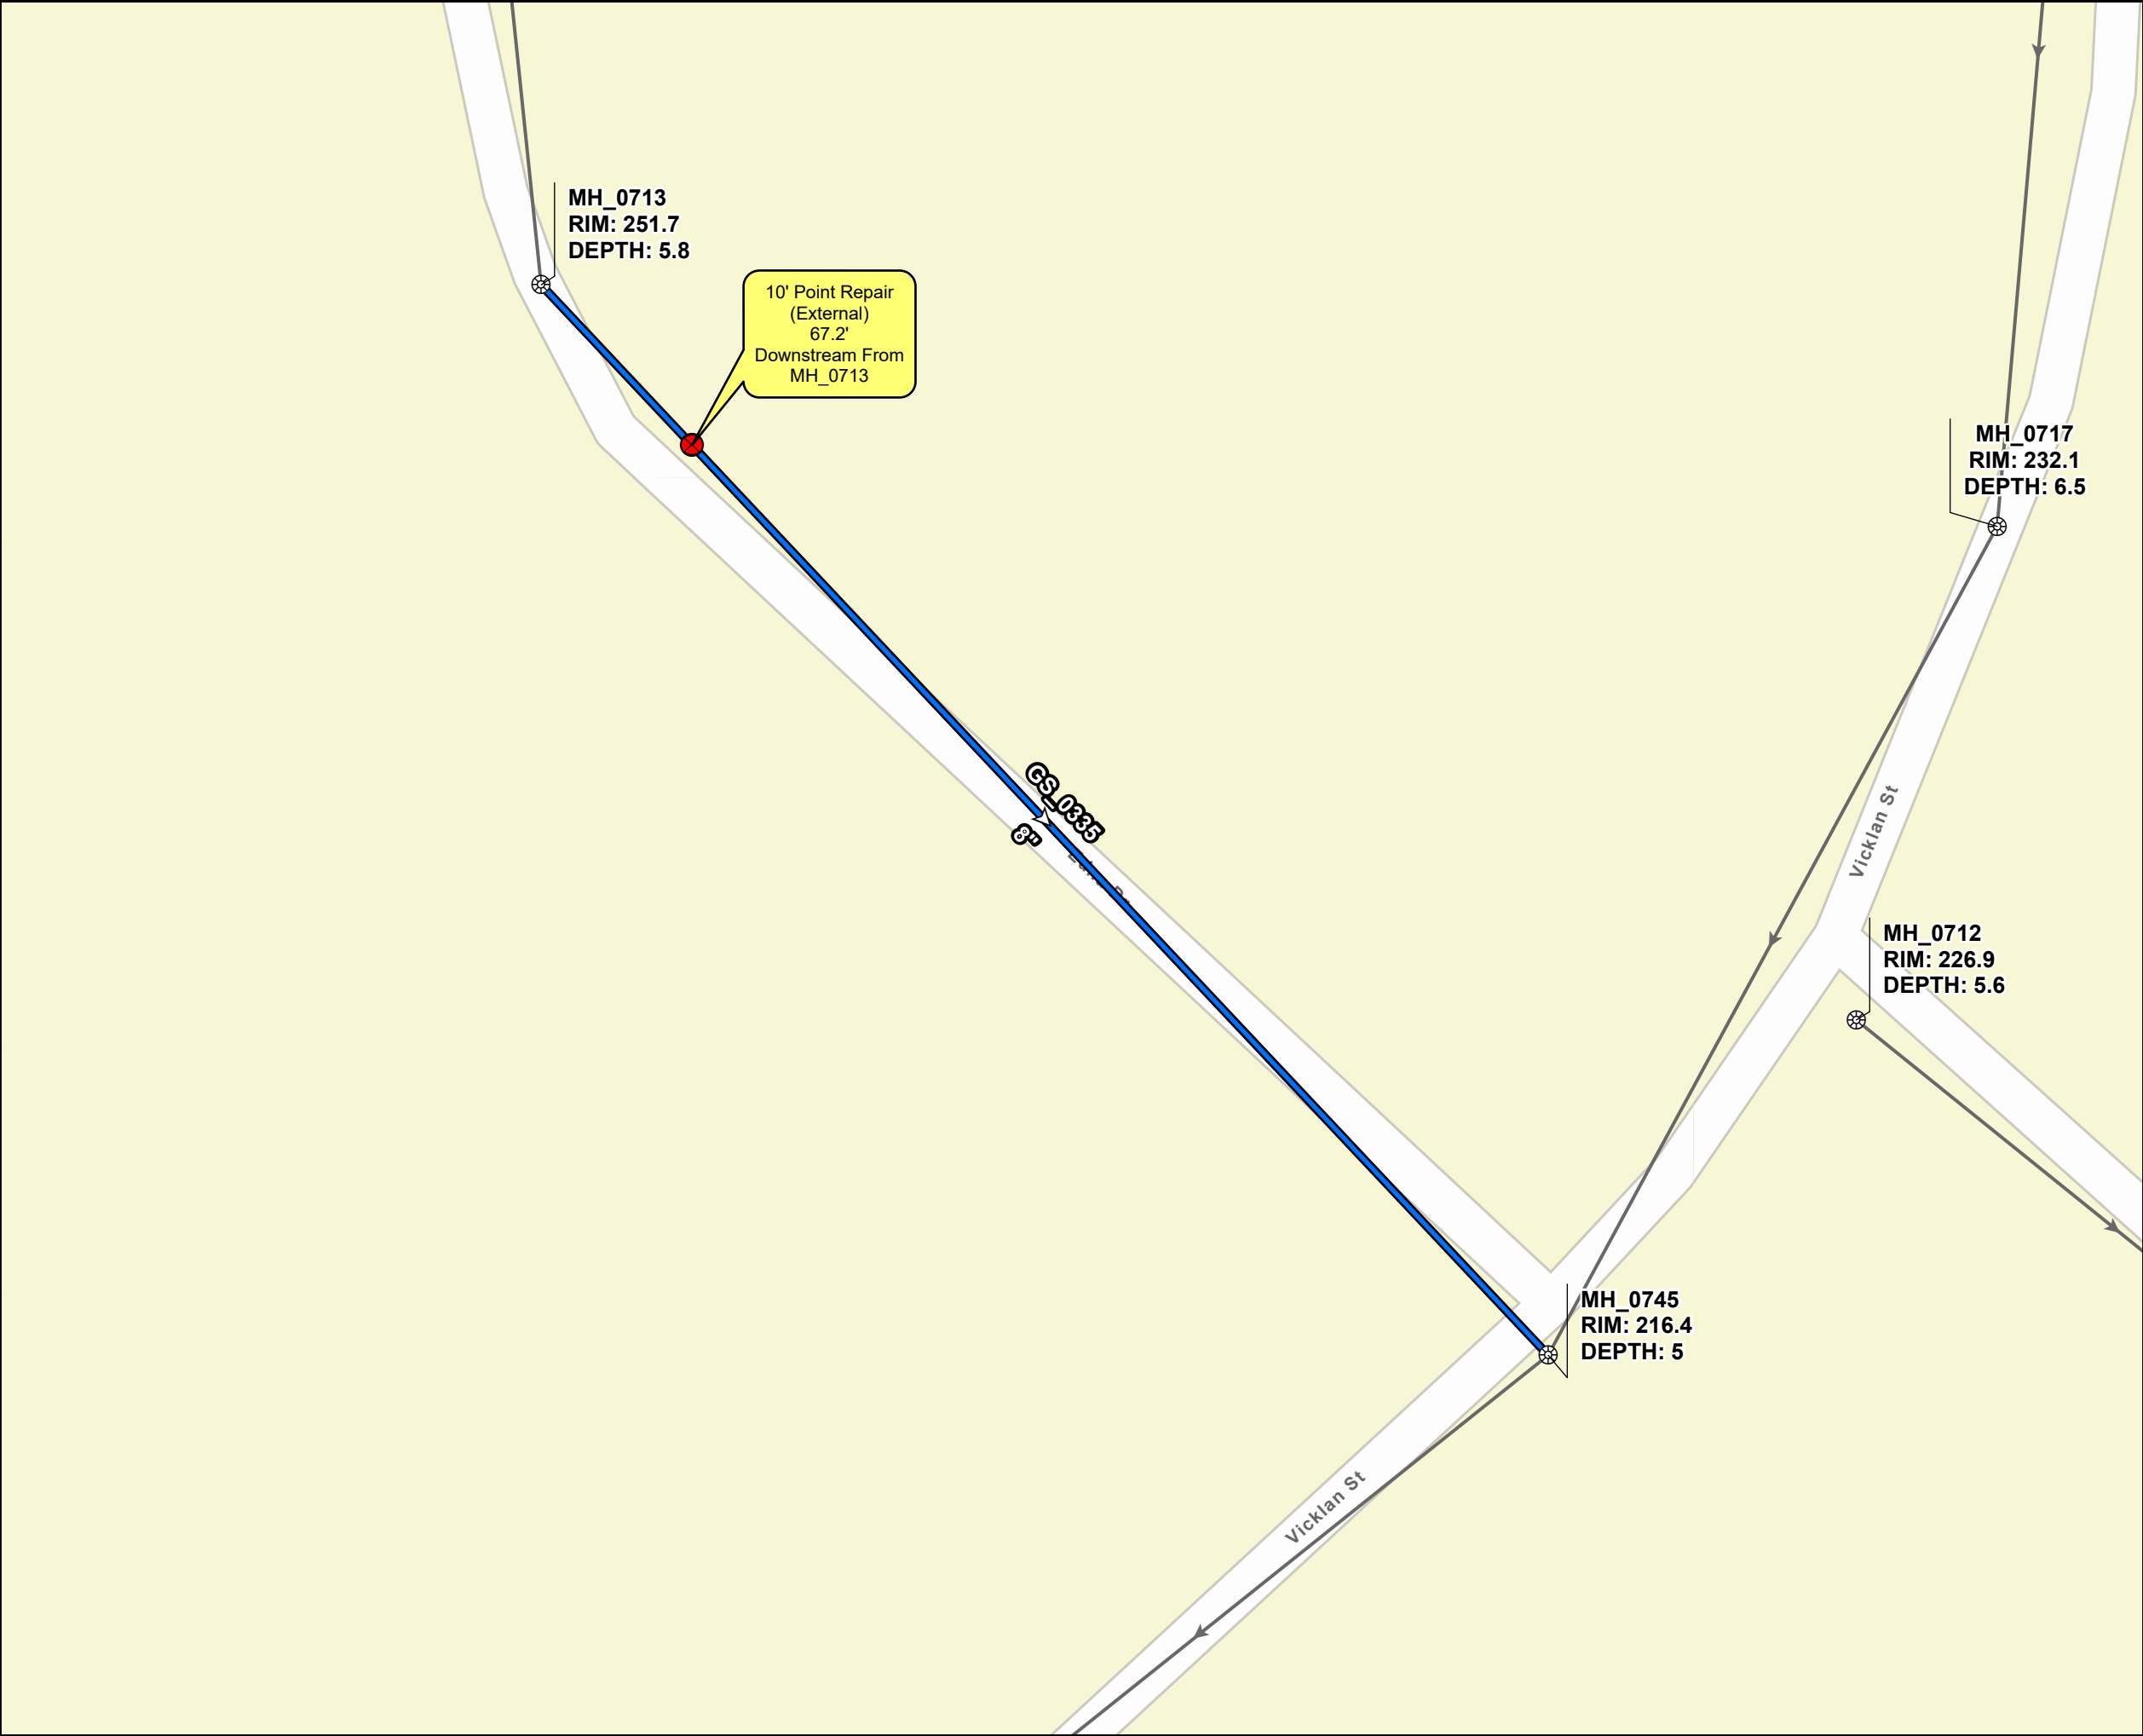

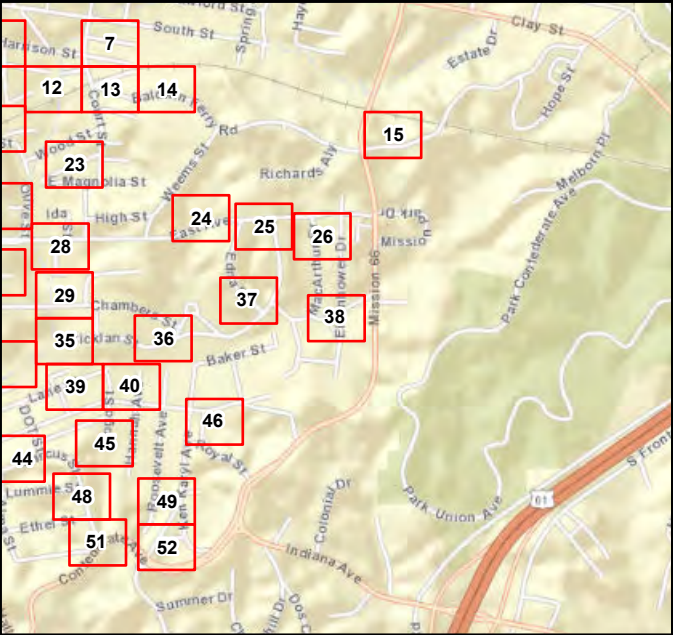



- | | |
|----------------------------|-----------------------|
| Install New MH (0) | CIPP (0) |
| Raise To Grade (1) | Mainline Relay (0) |
| Replace Rim/Cover (0) | Point Repair Only (0) |
| Point Repair Locations (0) | Pipe Burst (0) |
| Manhole | Other Gravity Main |

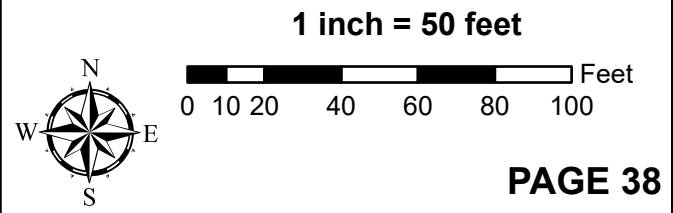

VICKSBURG CONSENT DECREE
YEAR 3 PAVING REHAB
THE CITY OF VICKSBURG, MISSISSIPPI
OCTOBER 16, 2019

Allen&Hoshall
engineering since 1915

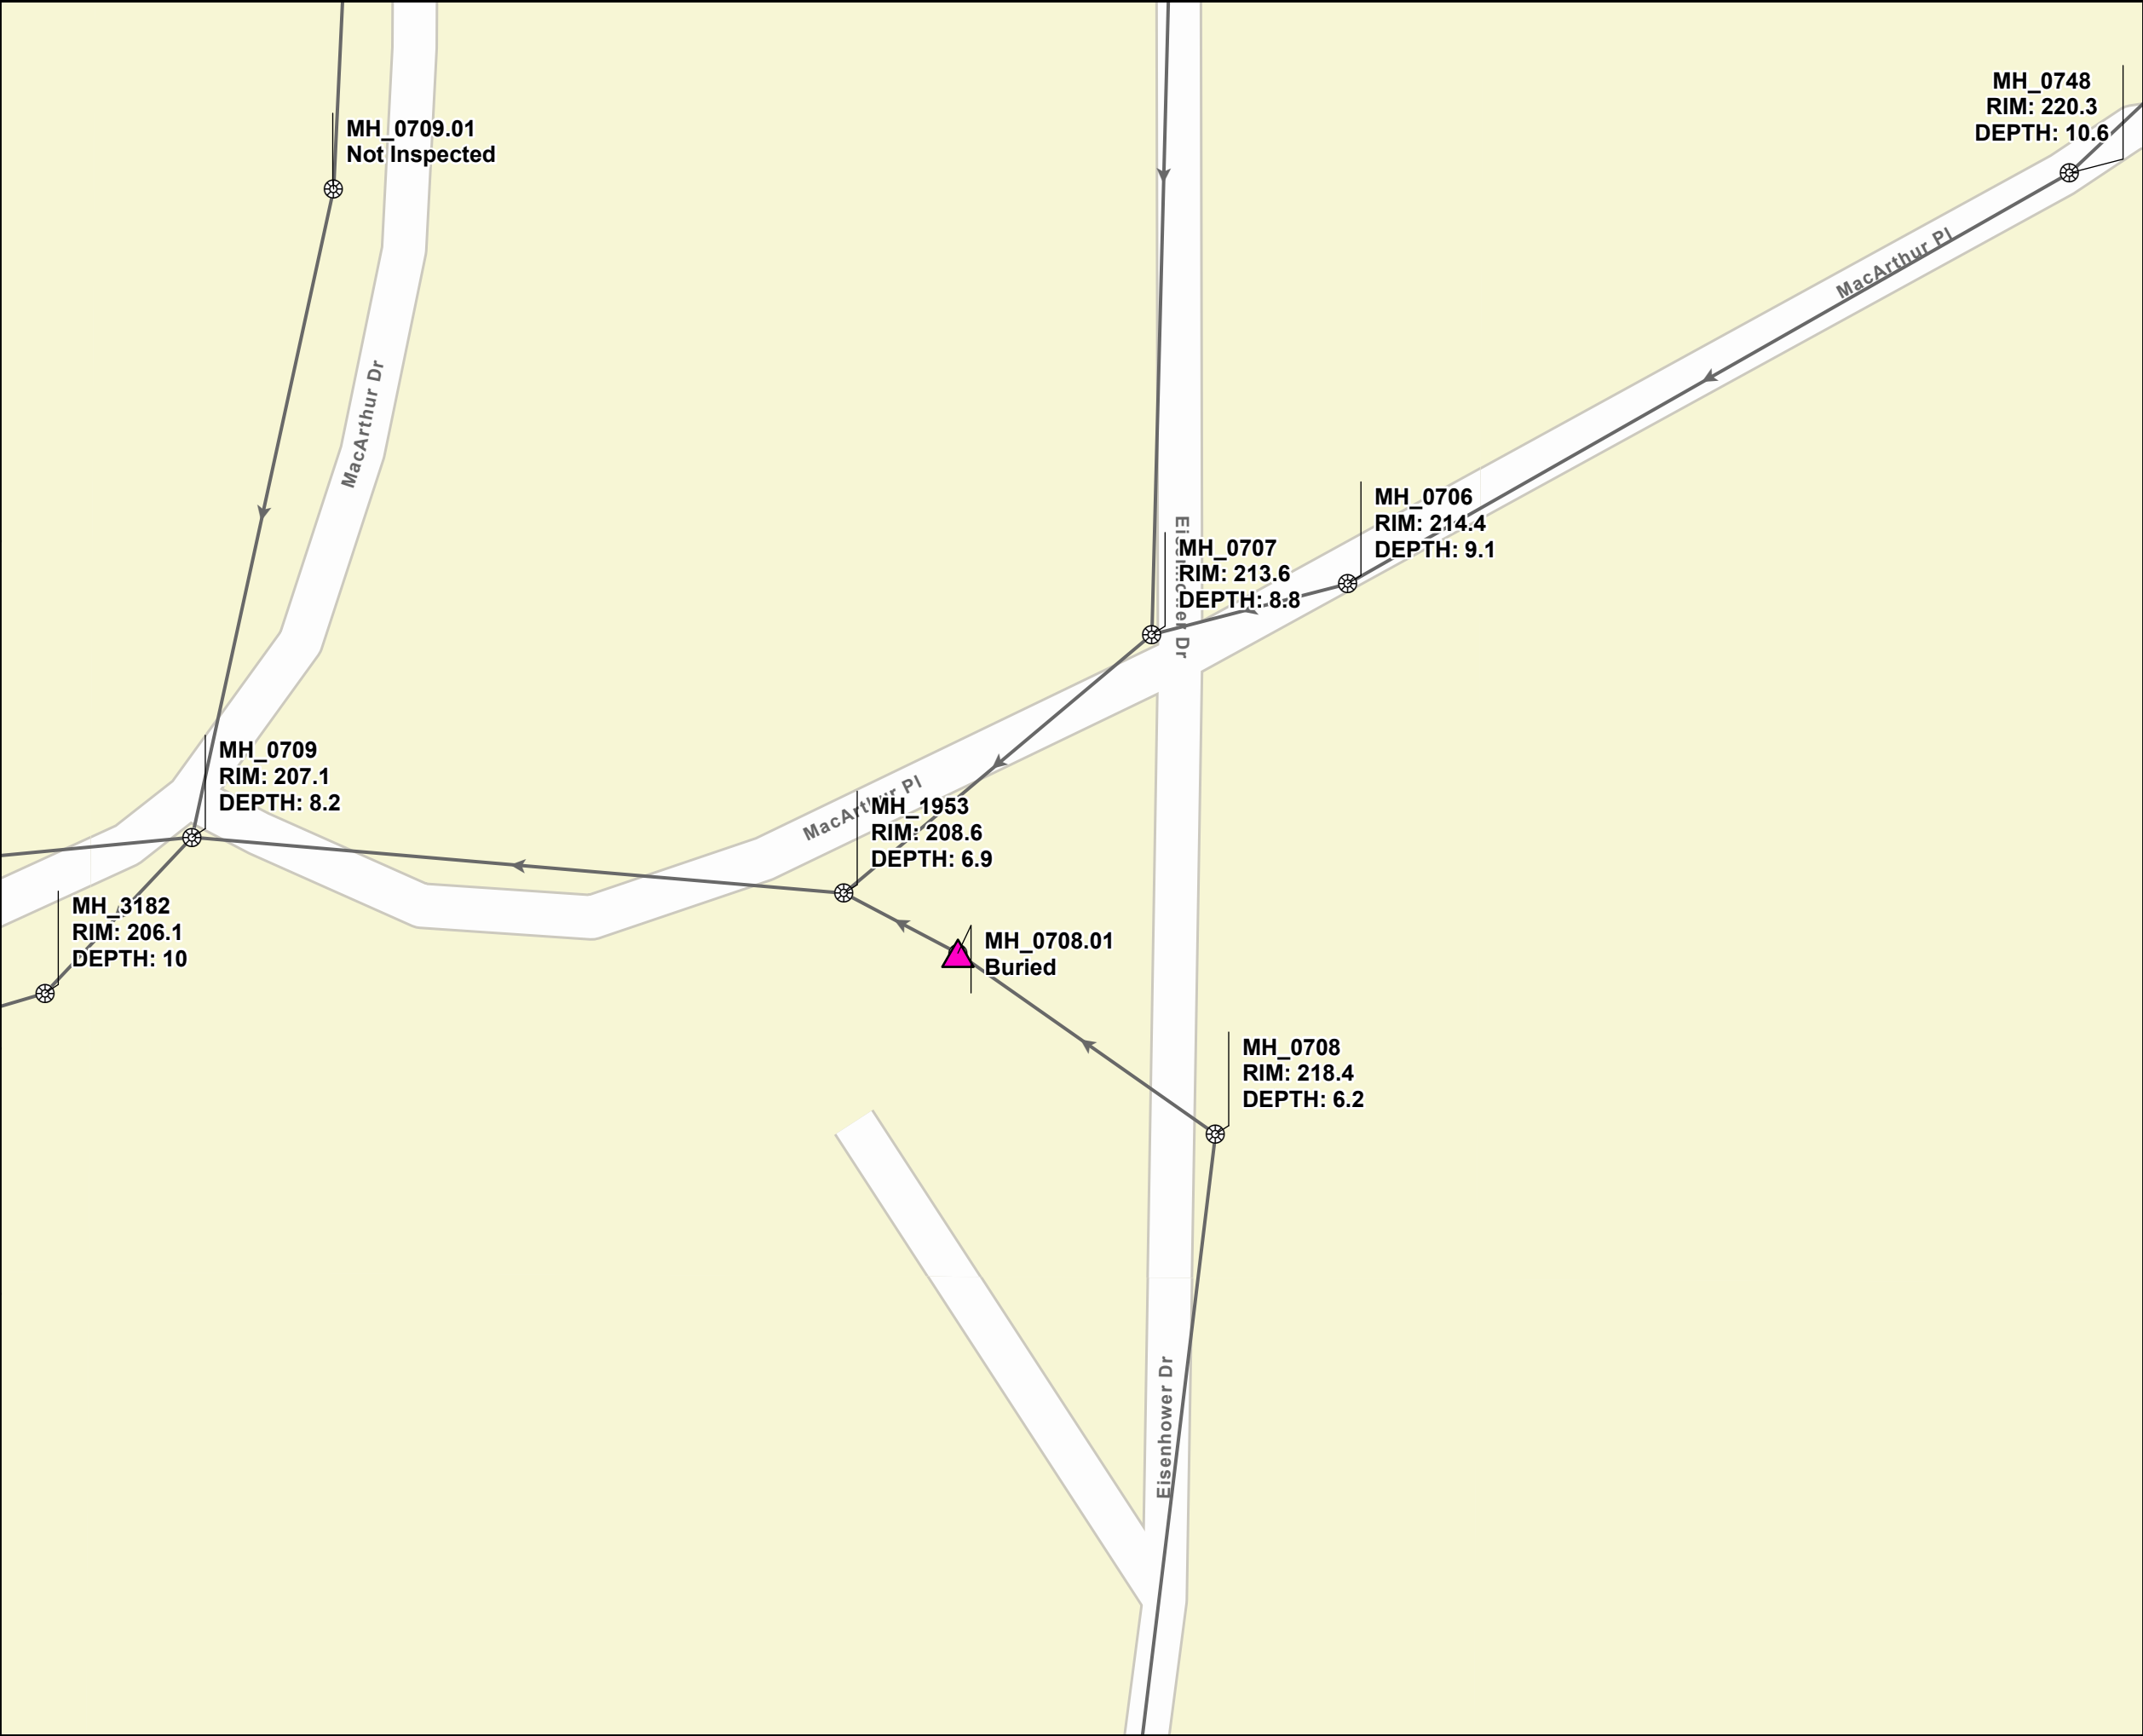

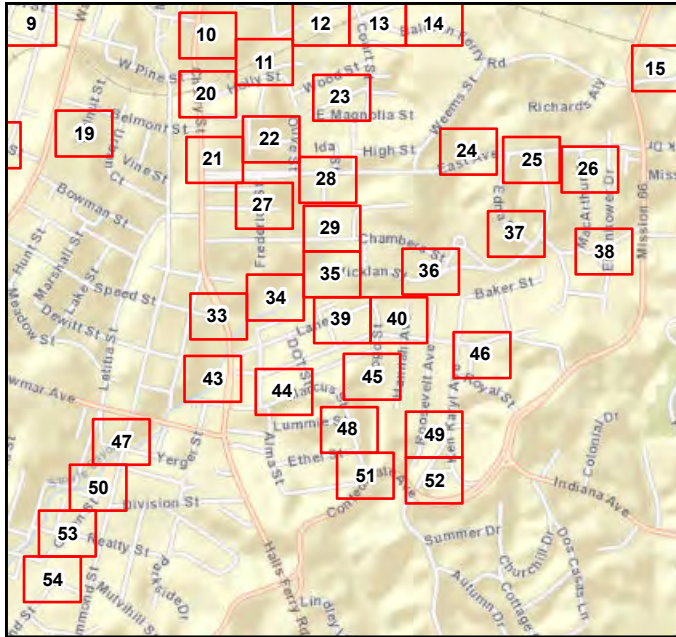

Install New MH (0)

Raise To Grade (0)

Replace Rim/Cover (1)

Point Repair Locations (2)

Manhole

CIPP (1)

Mainline Relay (3)

Point Repair Only (0)

Pipe Burst (0)

Other Gravity Main

1 inch = 50 feet

0

10

20

40

60

80

100

Feet

N

E

S


W


PAGE 39

VICKSBURG CONSENT DECREE
YEAR 3 PAVING REHAB
THE CITY OF VICKSBURG, MISSISSIPPI
OCTOBER 16, 2019

Allen&Hoshall

engineering since 1915

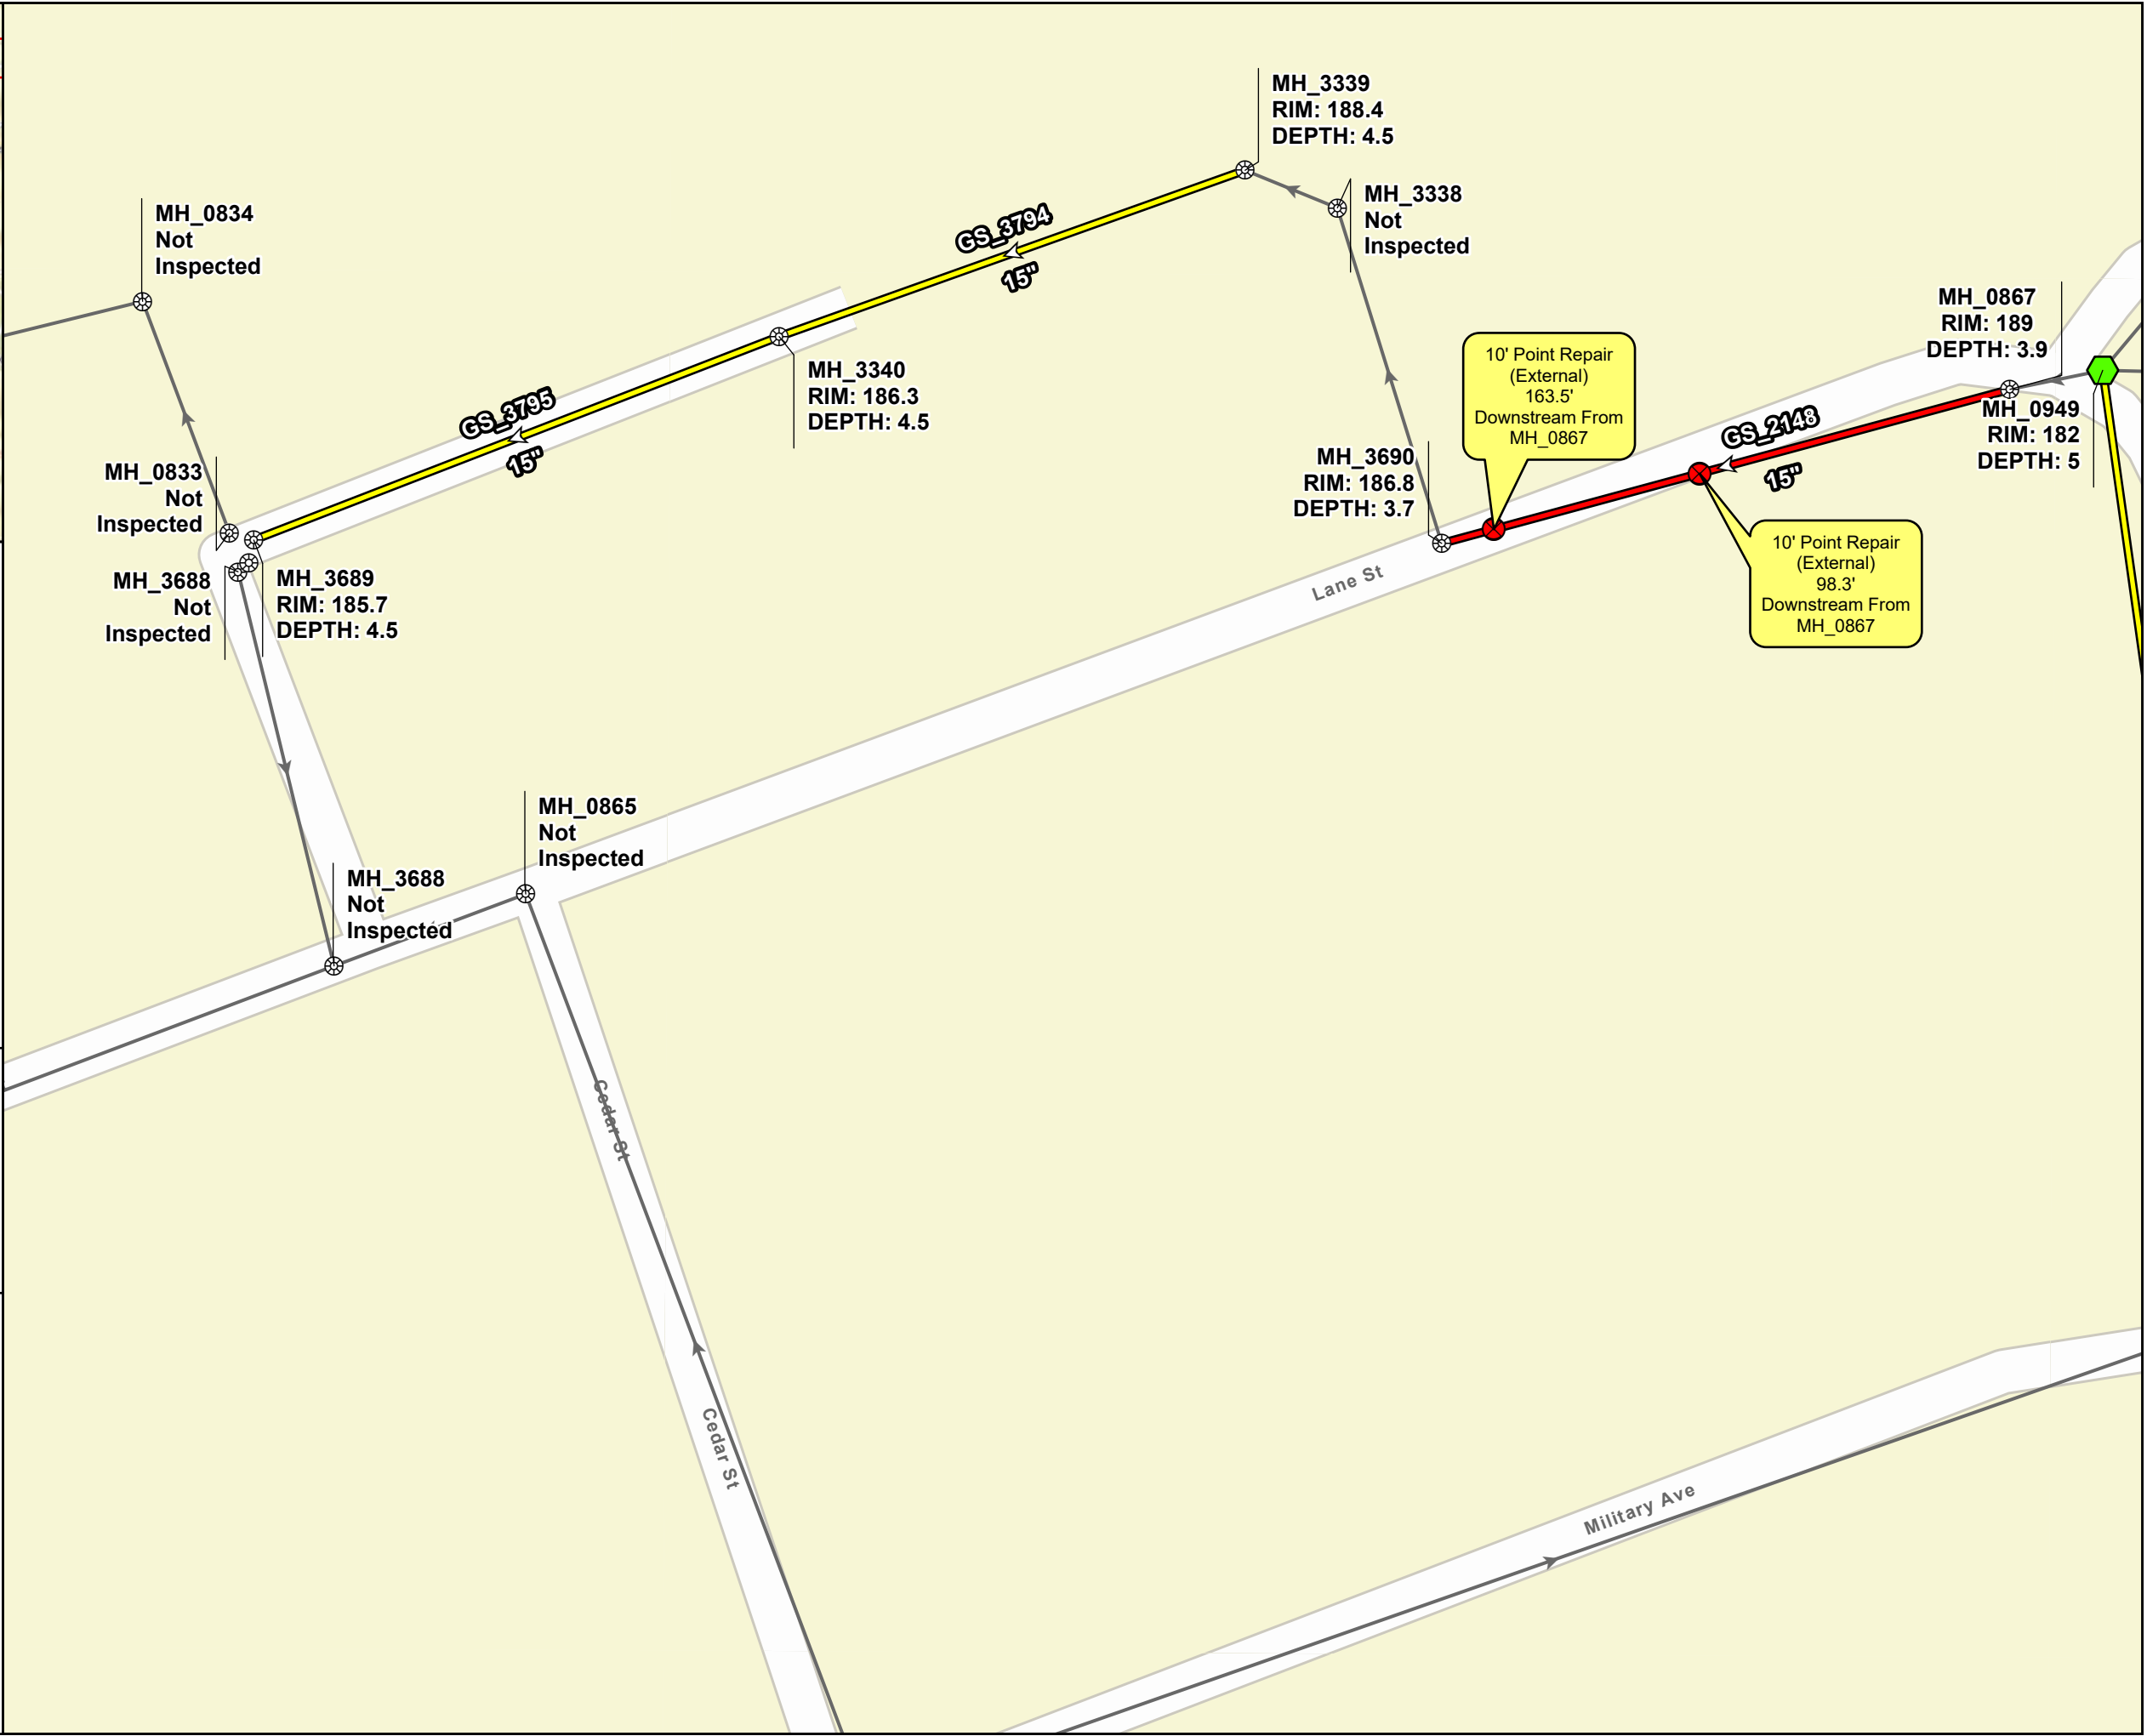

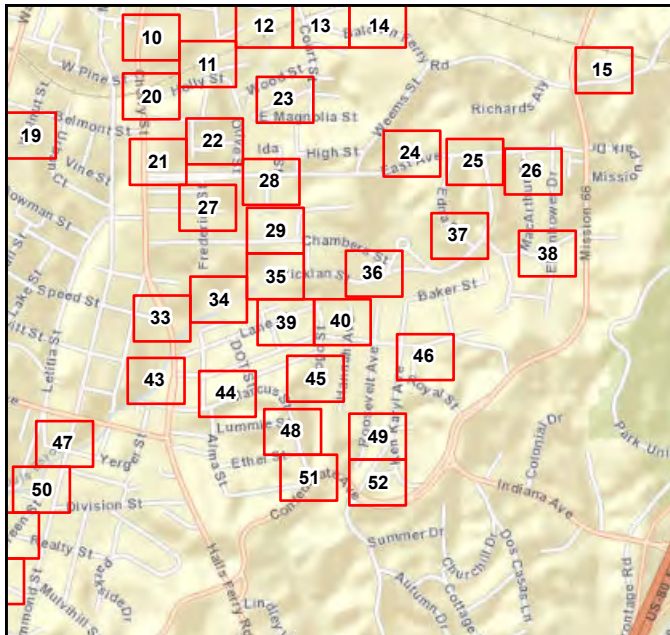

- | | | | |
|---|----------------------------|---|-----------------------|
|  | Install New MH (0) |  | CIPP (1) |
|  | Raise To Grade (1) |  | Mainline Relay (1) |
|  | Replace Rim/Cover (1) |  | Point Repair Only (0) |
|  | Point Repair Locations (0) |  | Pipe Burst (0) |
|  | Manhole |  | Other Gravity Main |

1 inch = 50 feet



0 10 20 40 60 80 100 Feet

PAGE 40

**VICKSBURG CONSENT DECREE
YEAR 3 PAVING REHAB
THE CITY OF VICKSBURG, MISSISSIPPI
OCTOBER 16, 2019**



Allen & Hoshall
engineering since 1915

