


NOTE!
THIS JOB DIMENSION WAS
GIVEN AS 1'-1". HOWEVER, IN
ORDER TO PERMIT SEGMENT
MOULDINGS TO DIE PROPERLY
ON PILASTER CAP, MR. WAGNER
VIA PHONE TO M. J.S. AUTHORIZED
INCREASE TO 1'-1 7/8" AS SHOWN
HERE. 6-17-76
©

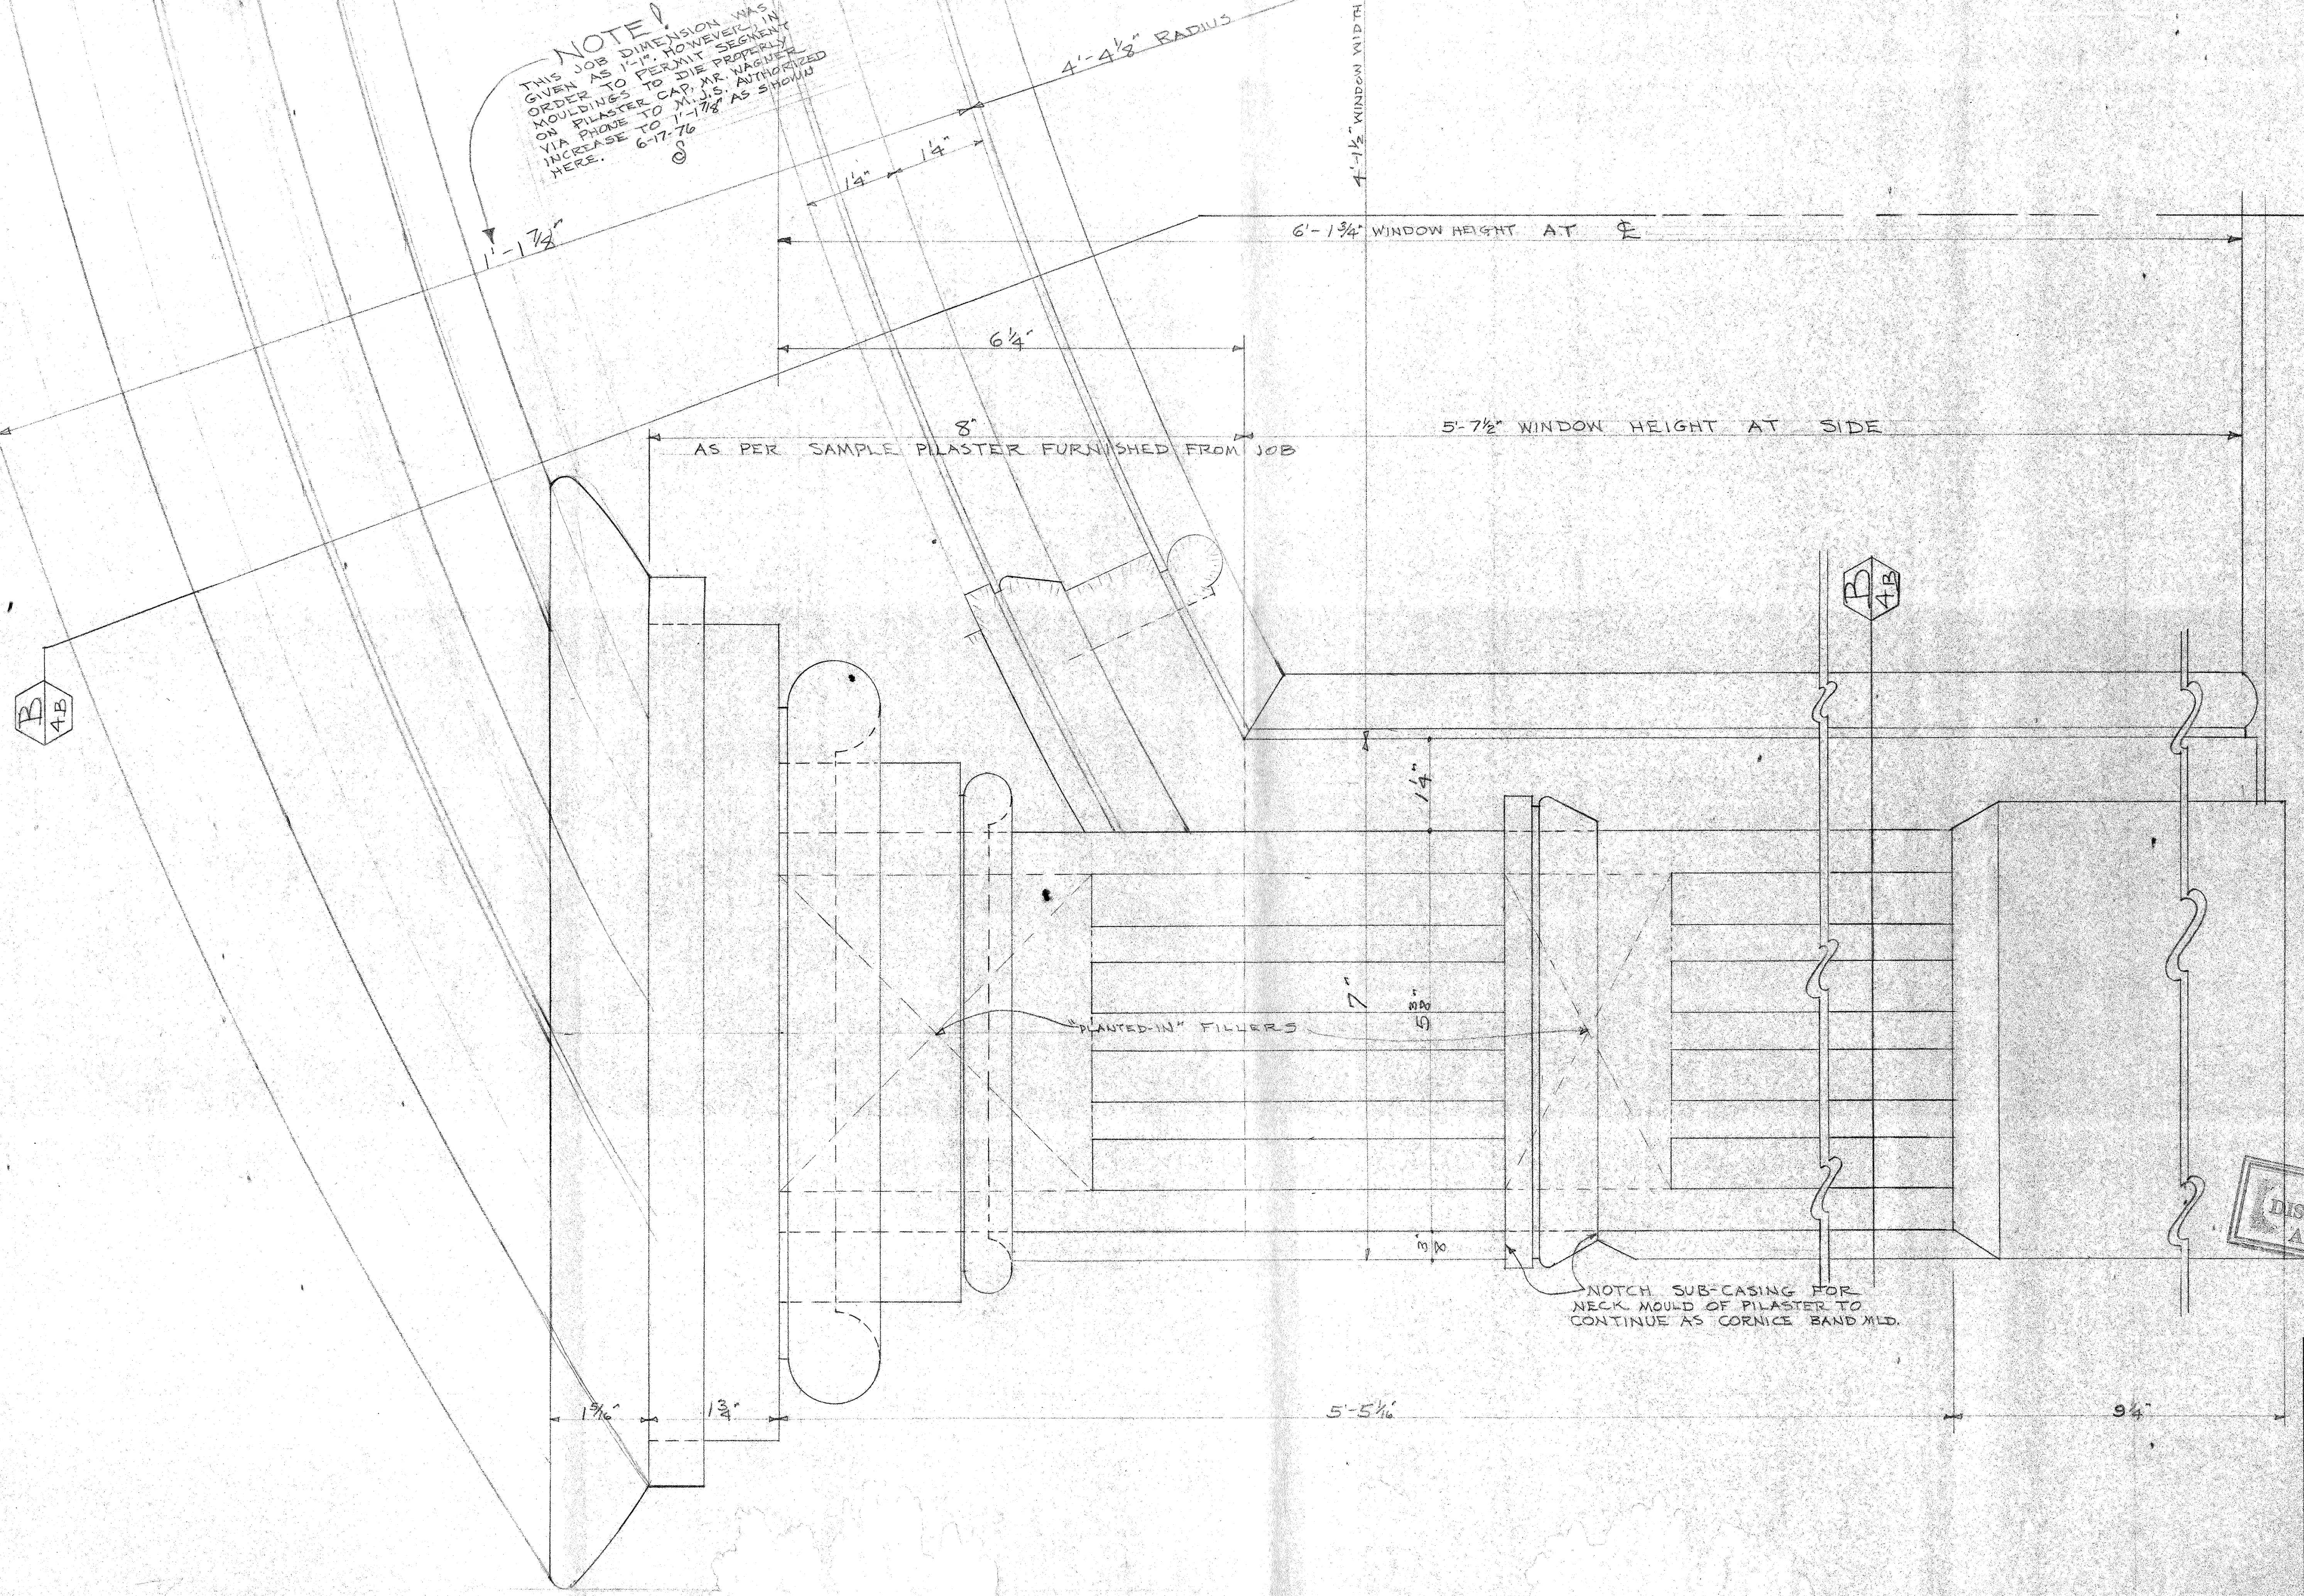

FOR
DISTRIBUTION
AND USE

F.S. DET. #1-4A
SEE SHEET 4

SCANLON-TAYLOR MILLWORK CO. JACKSON, MISS. Manufacturers of ARCHITECTURAL WOODWORK	
CUSTOMER: CARTER & MULLINGS, INC.	
JOB: RESTORATION OF HISTORIC JEFFERSON COLLEGE WASHINGTON, MISSISSIPPI ARCHITECT: FRED WAGNER	
PRINTS MADE 1-Shop 6/21/76 2-10B	OUR ORDER No. 376 SHEET No. 4A BY E DATE 9/7/76
REVISIONS	