



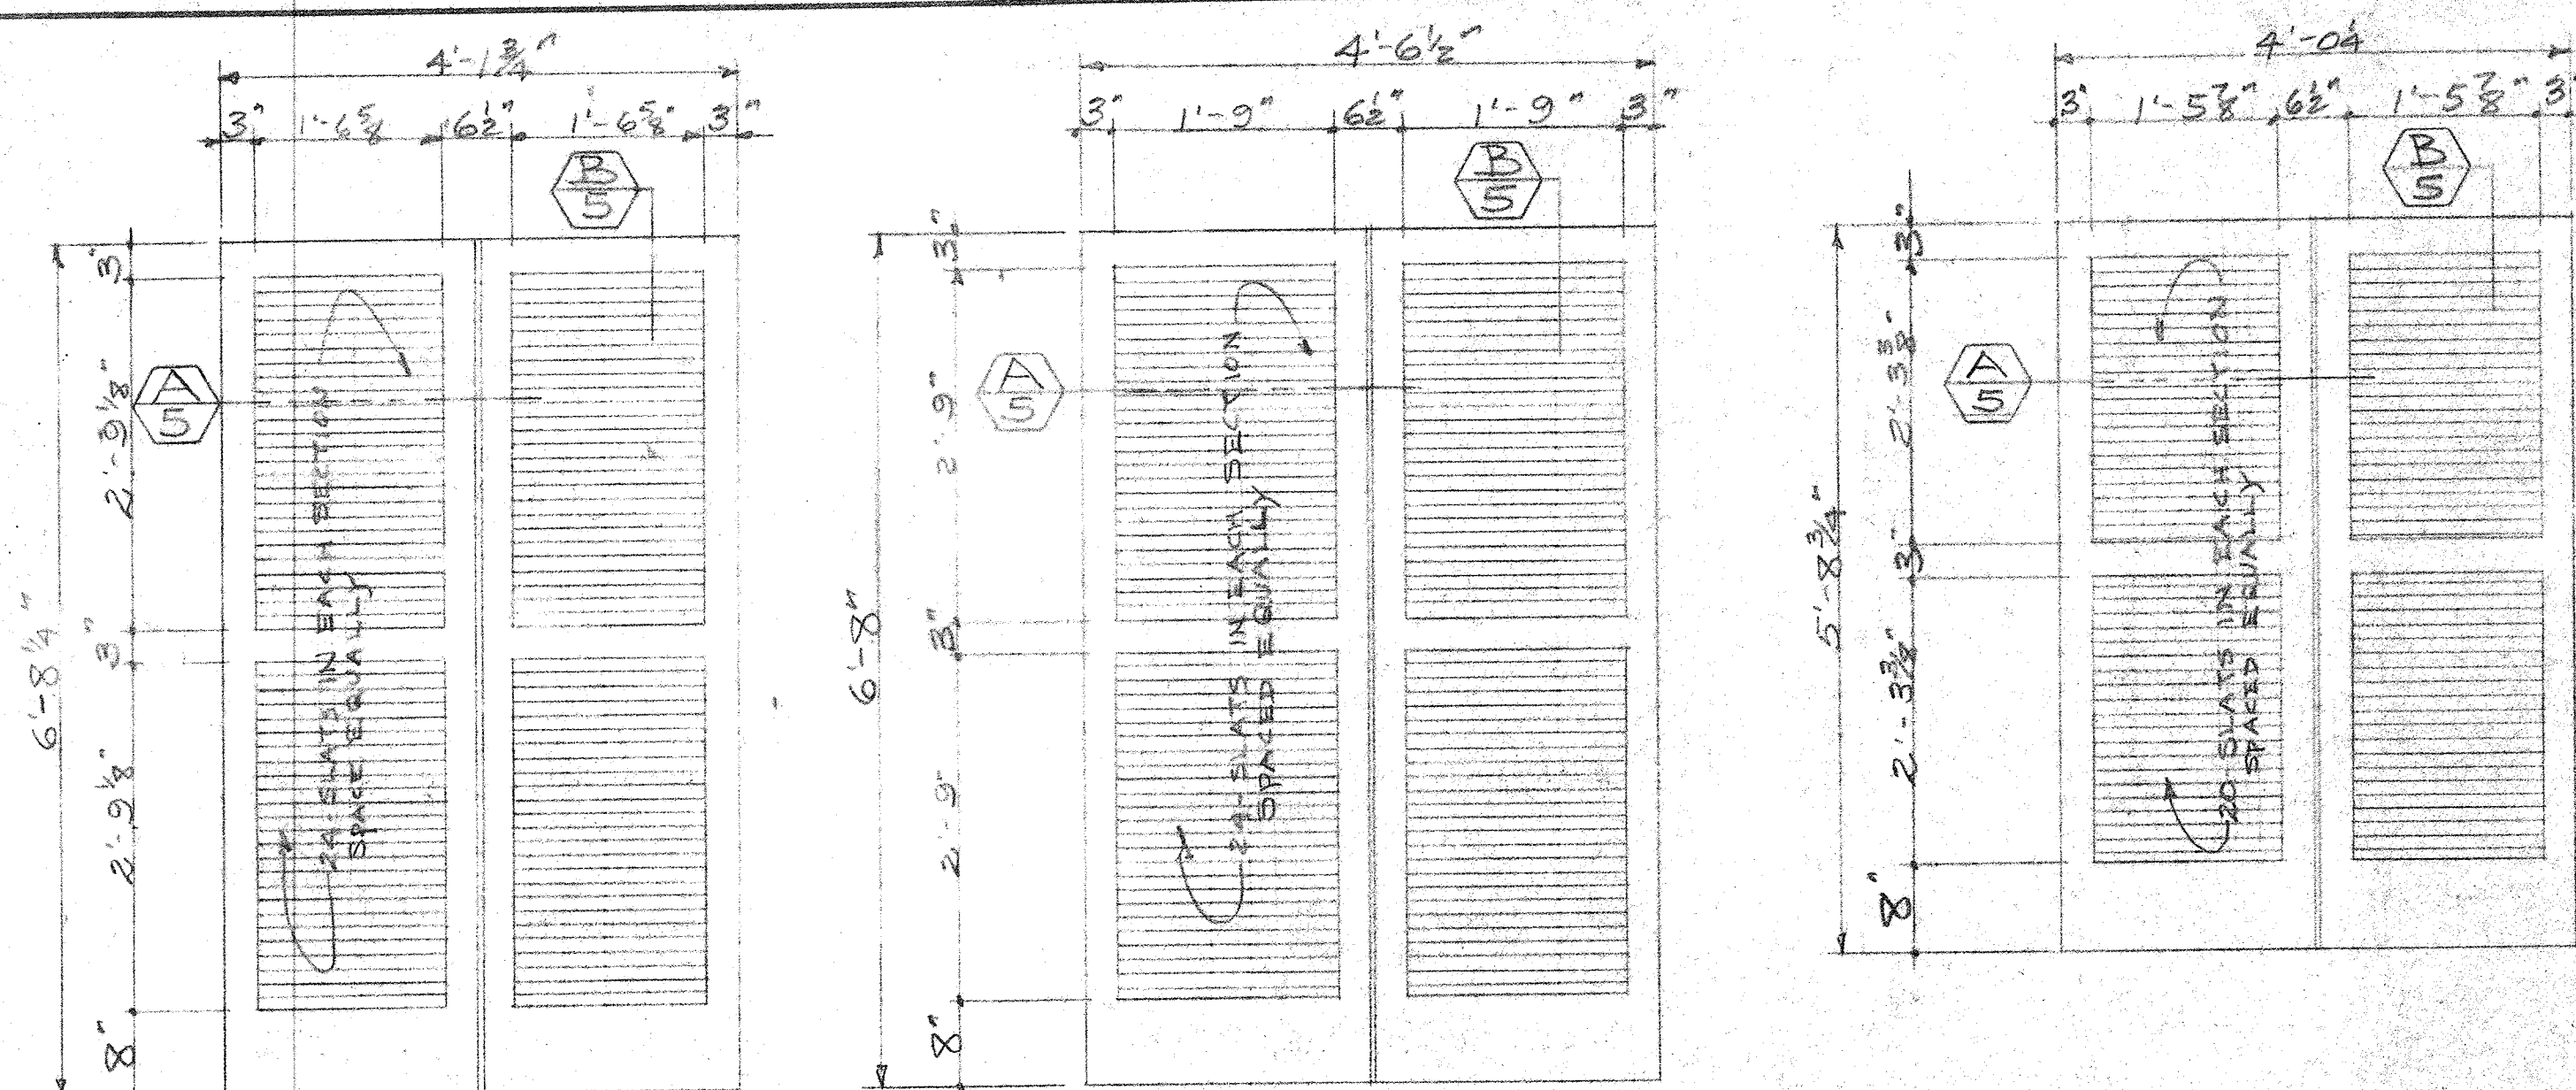


SHUTTERS FOR FIRST & SECOND FLOOR WINDOWS IN SOUTH WALL OF WEST WING- 9-PAIRS REQ'D. AS NOTED

SHUTTERS FOR FIRST FLOOR WINDOWS IN NORTH & WEST WALLS OF WEST WING- 6-PAIRS REQ'D. AS NOTED


SHUTTERS FOR THIRD FLOOR WINDOWS IN SOUTH WALL OF WEST WING- 5-PAIRS REQ'D. AS NOTED

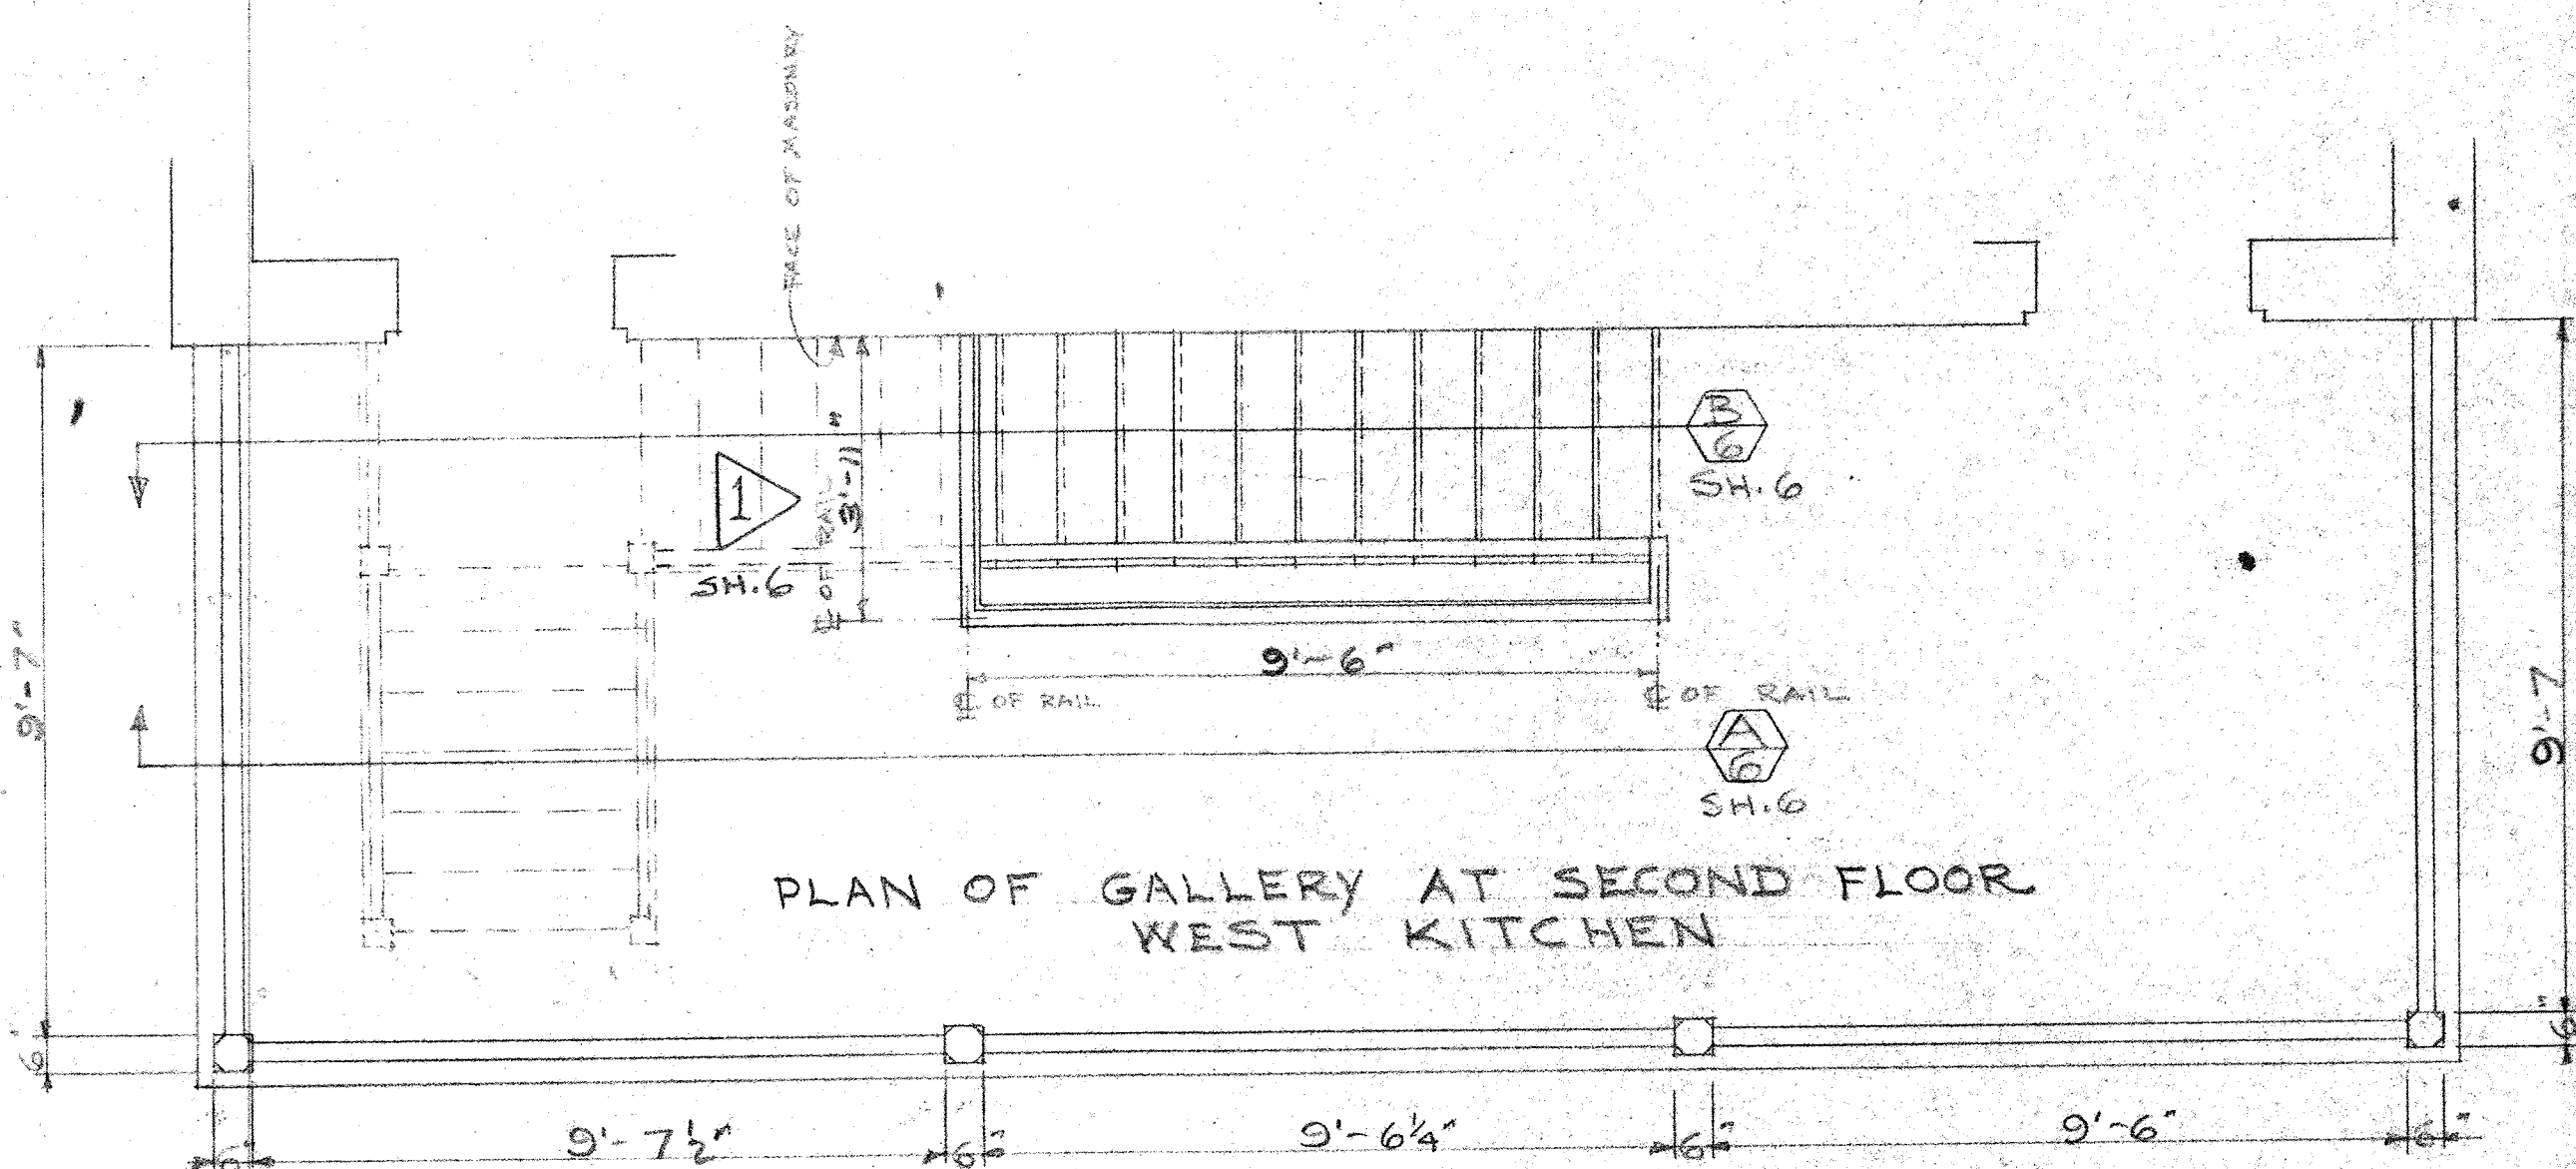


PLAN OF GALLERY AT SECOND FLOOR WEST KITCHEN

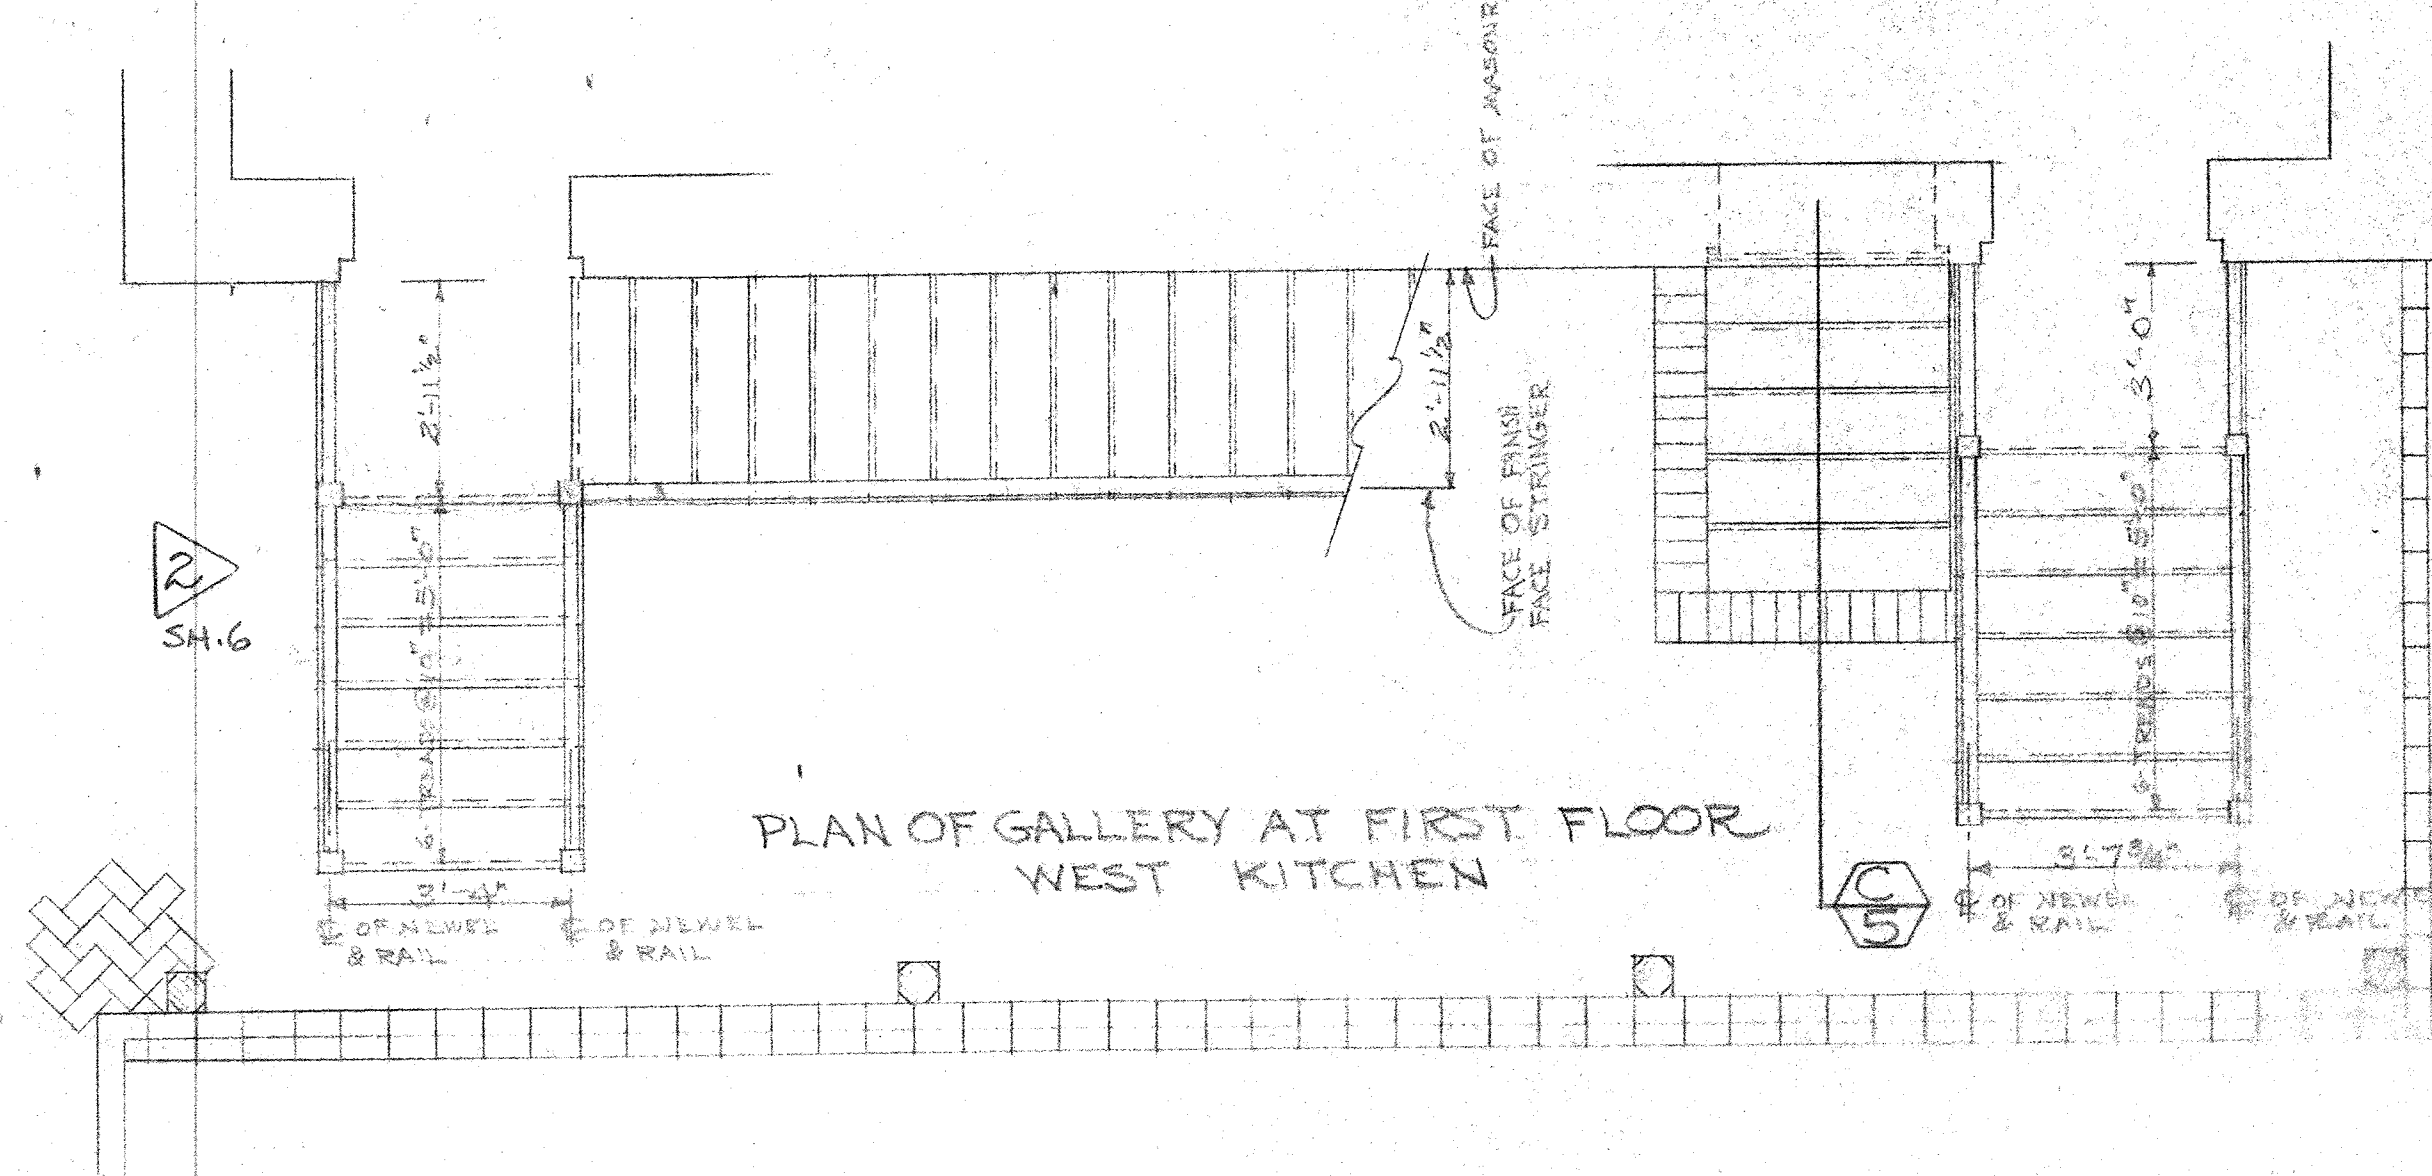


PLAN OF GALLERY AT FIRST FLOOR WEST KITCHEN

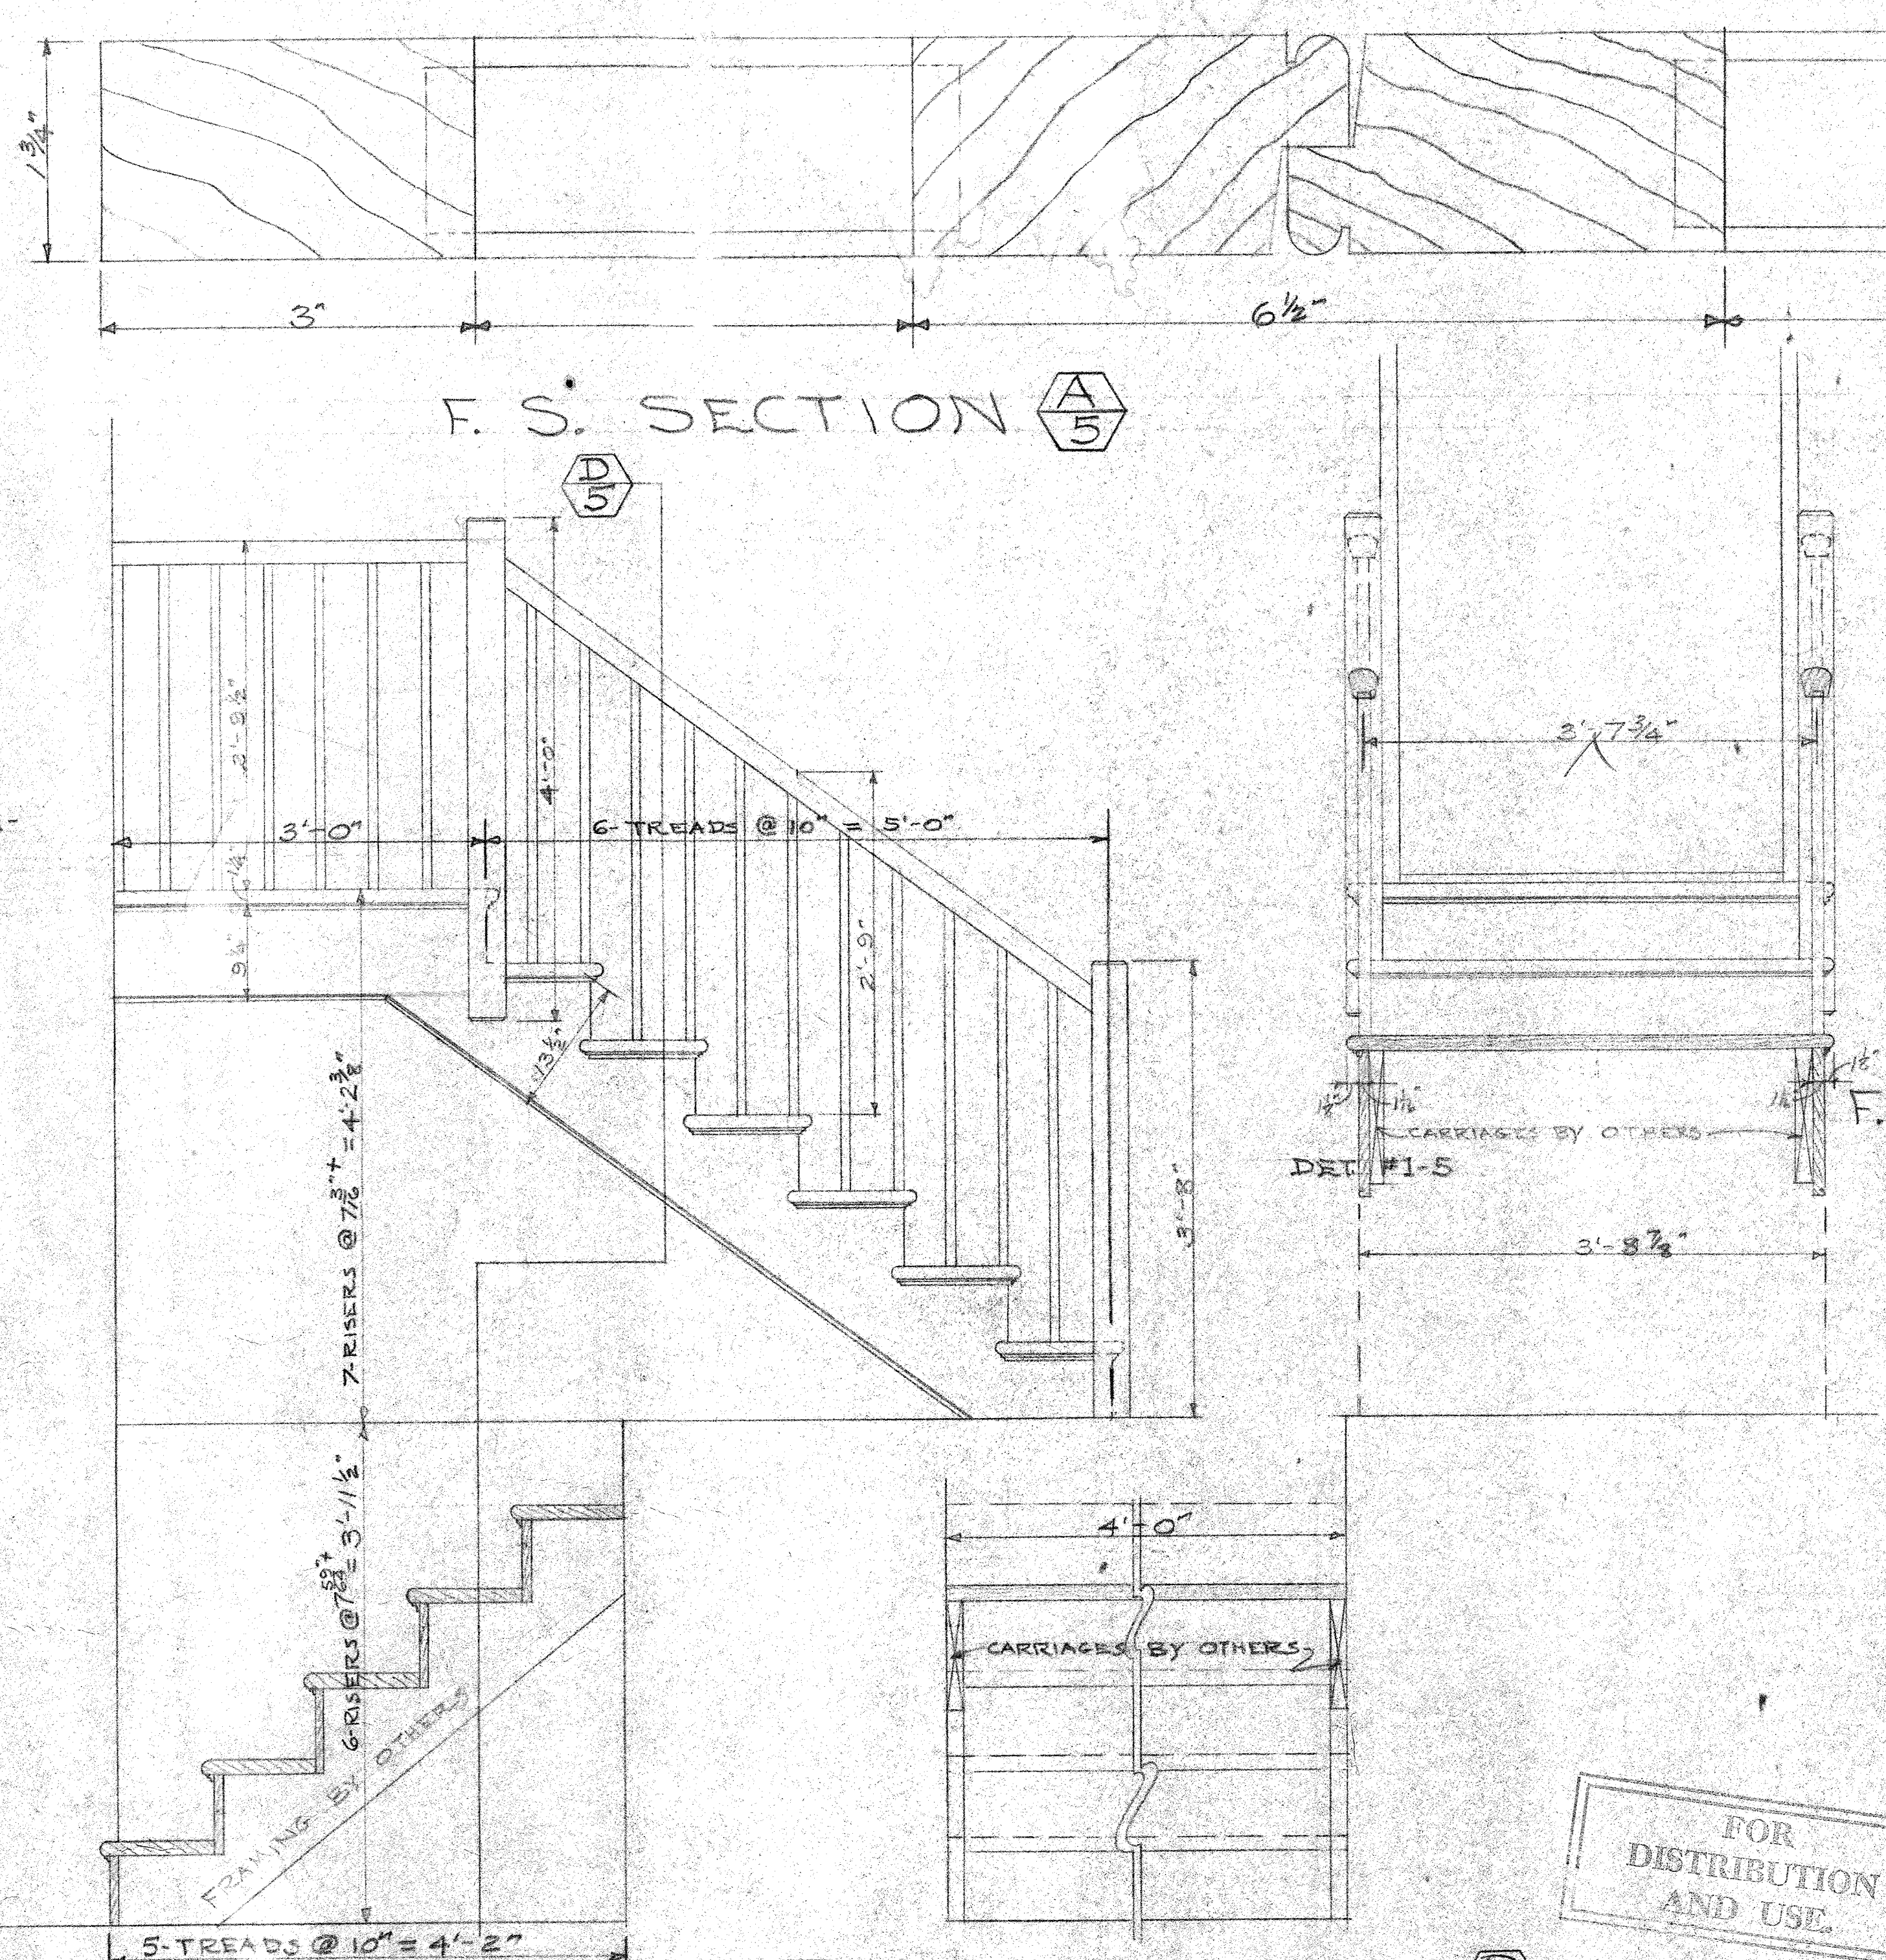


F. S. SECTION A-5

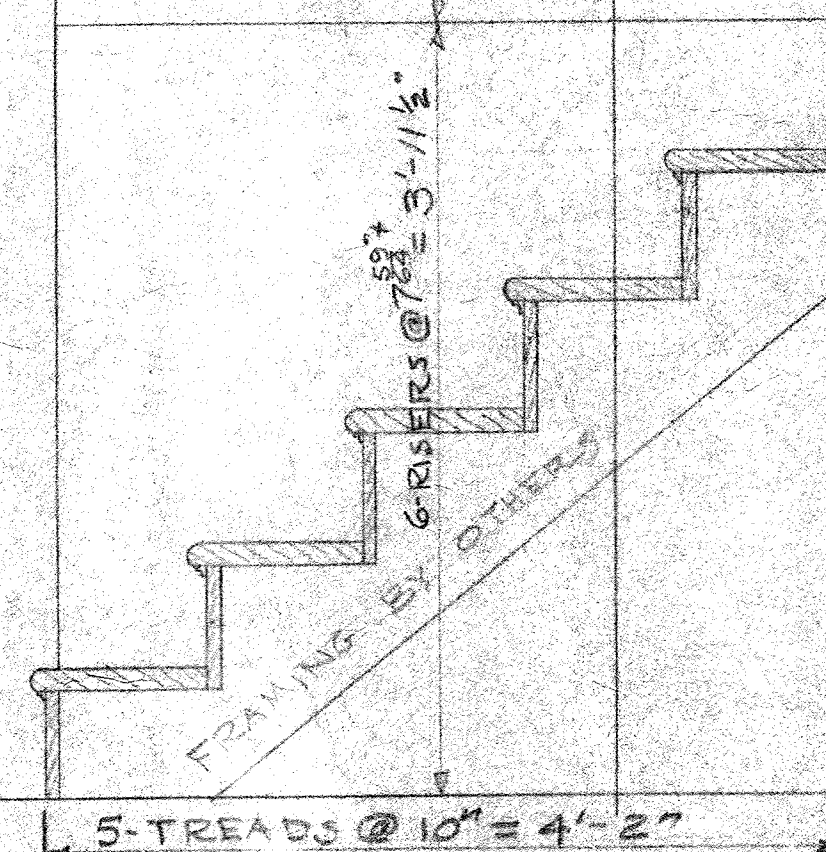




SECTION C-5

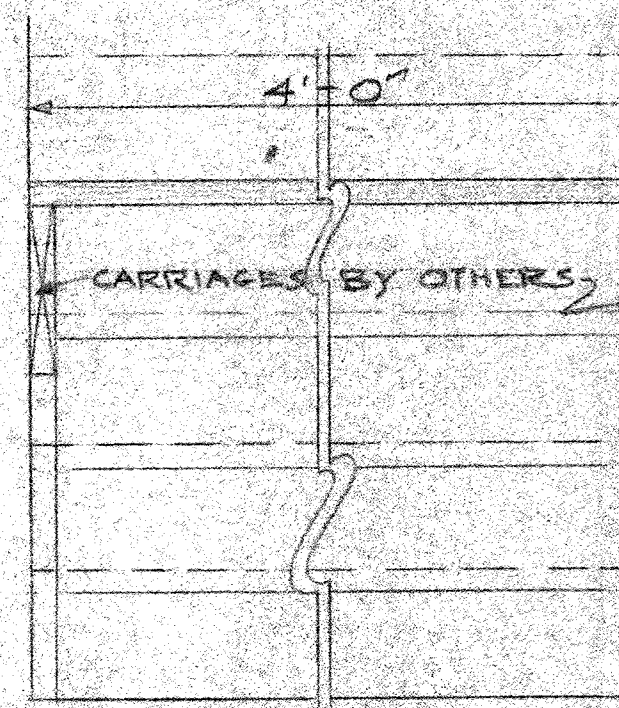

SECTION D-5

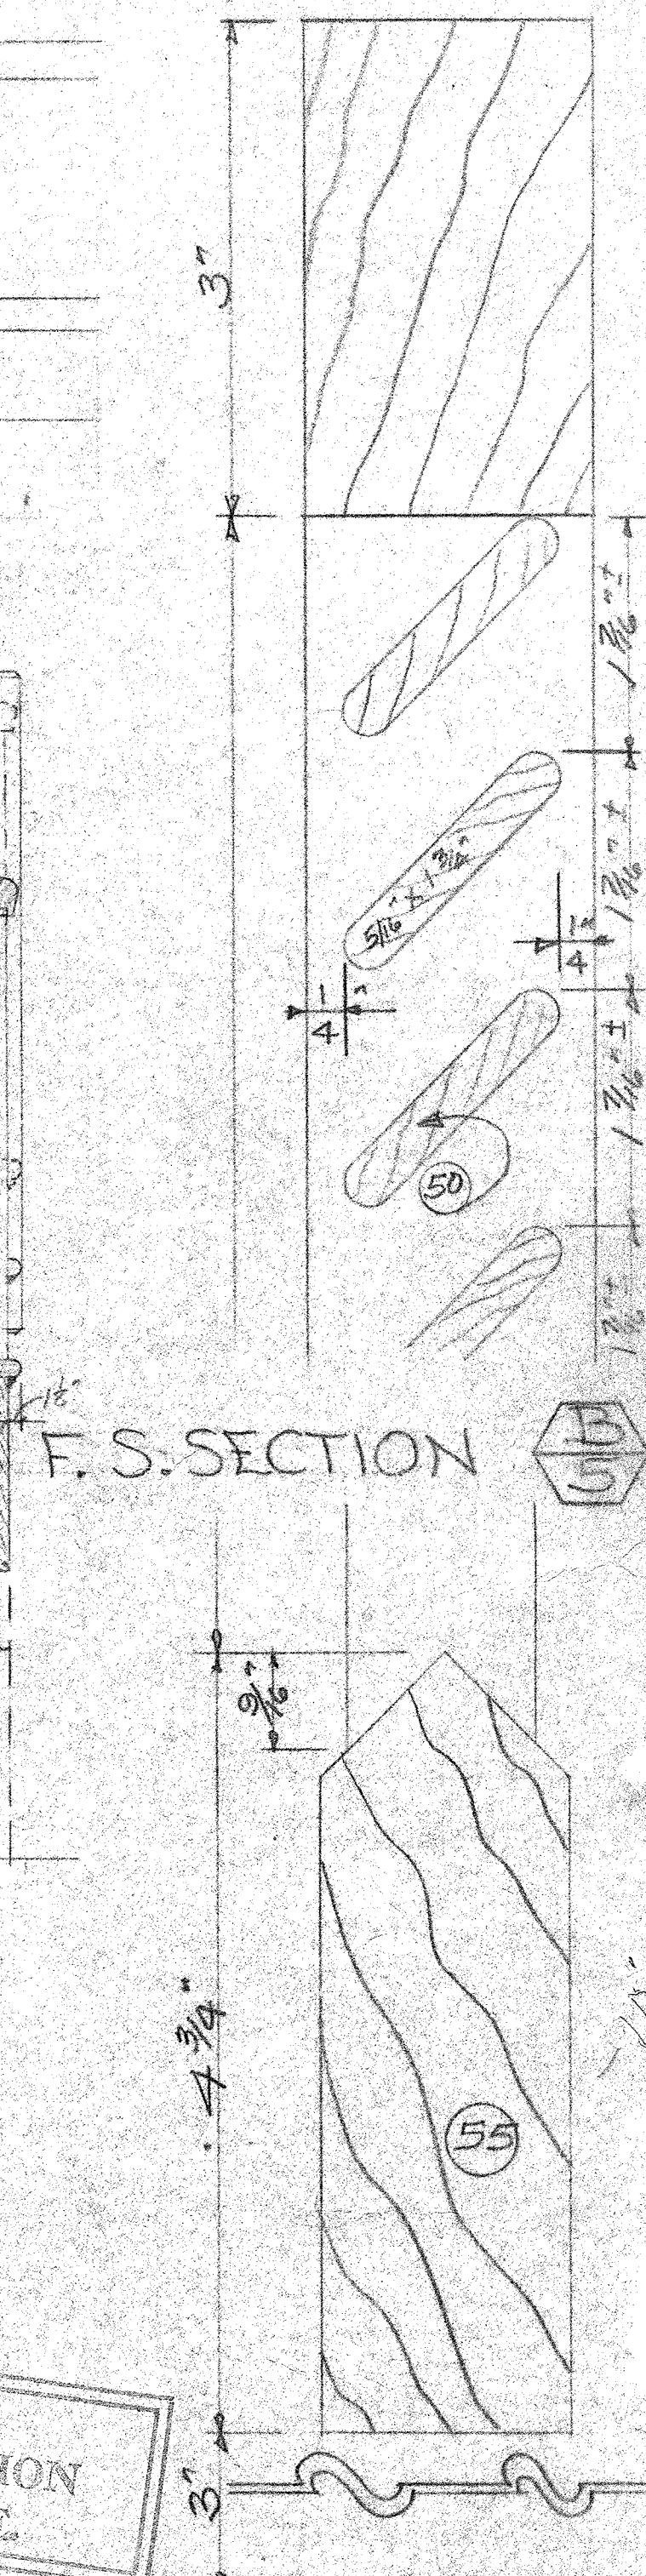

F. S. SECTION B-5

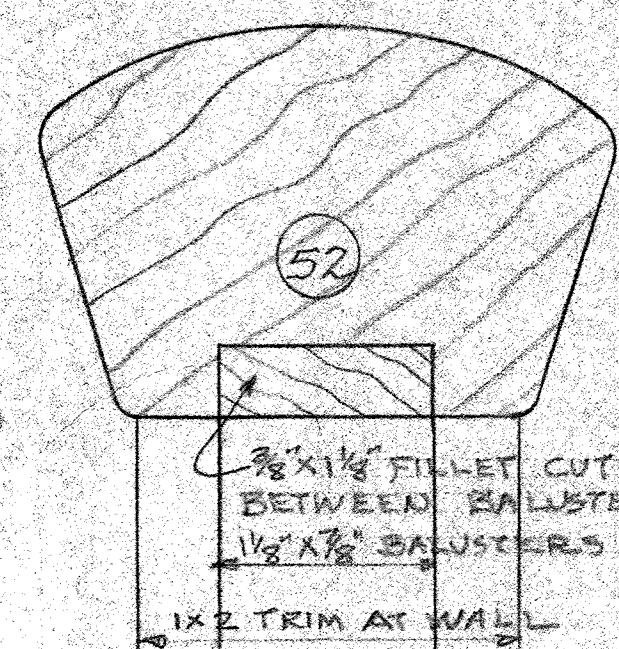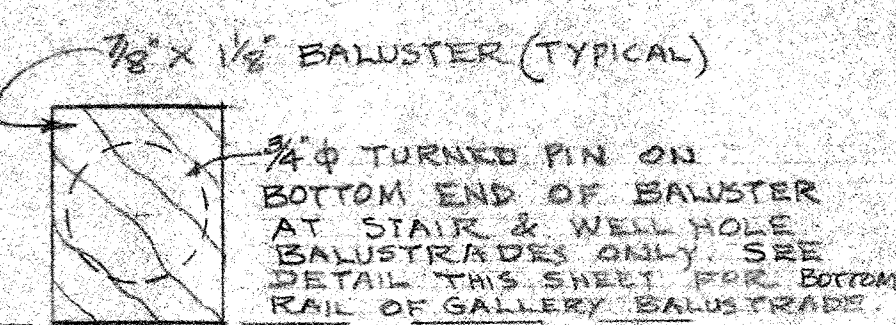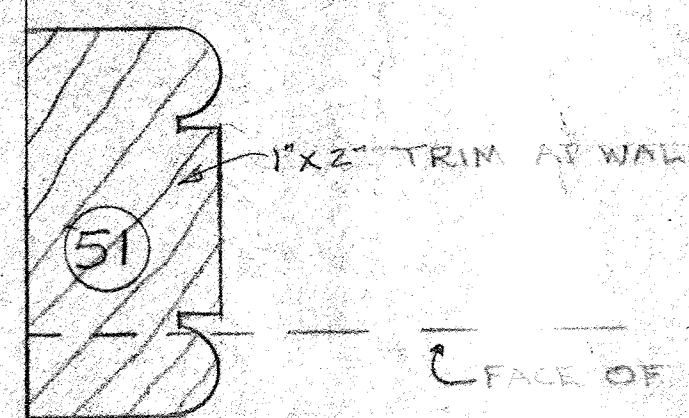

F. S. BOTTOM RAIL FOR GALLERY BALUSTRADE


F. S. SECTION E-5

F. S. RAIL CAP FOR STAIR, WELL HOLE & GALLERY BALUSTRADES

F. S. DET. #1-5

FOR DISTRIBUTION AND USE

SCANLON-TAYLOR MILLWORK CO.	
JACKSON, MISS.	
Manufacturers of	
ARCHITECTURAL WOODWORK	
CUSTOMER: CARTER & MILLING, INC.	
JOB: RESTORATION OF	
HISTORIC JEFFERSON COLLEGE	
WASHINGTON, MISS.	
ARCHITECT: FRED WAGNER	
PRINTS MADE	OUR ORDER
1-5000 2-10000 3-15000	No. 376
4-20000 5-30000 6-40000	SHEET
7-50000 8-60000 9-70000	No. 5
10-80000 11-90000 12-100000	BY 8 DATE 2/25/76
REVISIONS (1-31-76)	

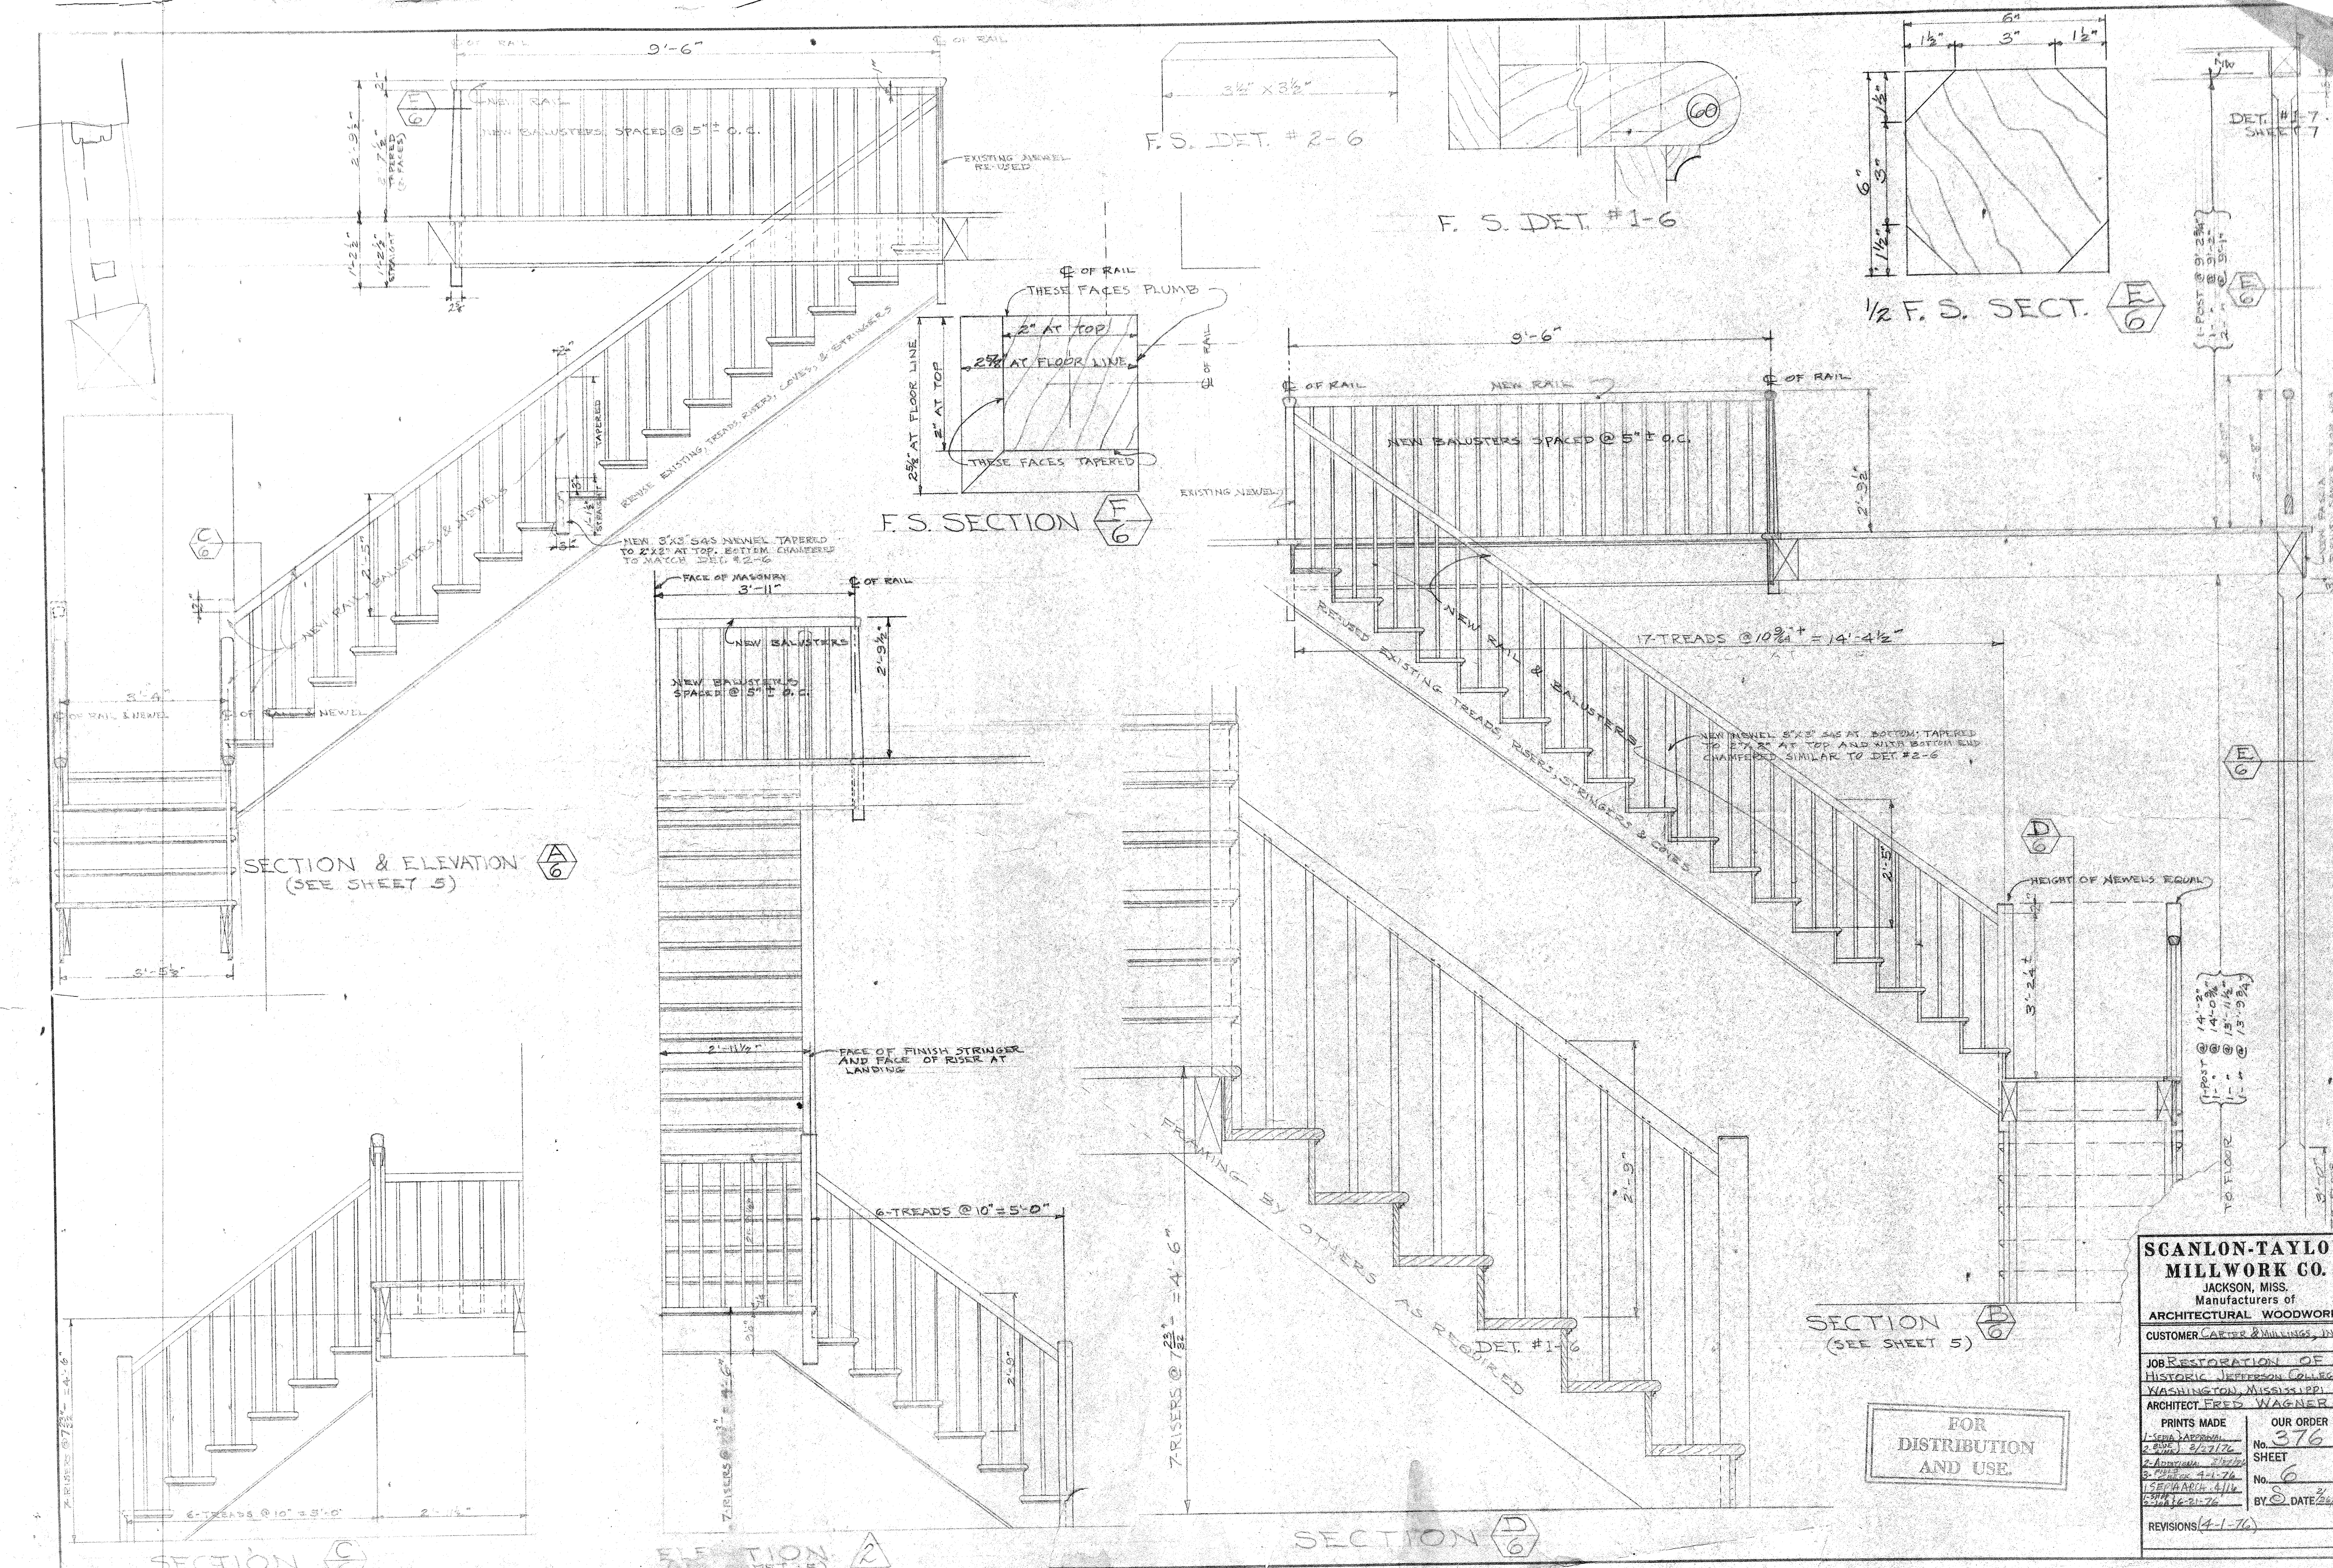

**SCANLON-TAYLOR
MILLWORK CO.**
JACKSON, MISS.
Manufacturers of
ARCHITECTURAL WOODWORK
CUSTOMER: CARTER & MILLINGS, INC.

**JOB: RESTORATION OF
HISTORIC JEFFERSON COLLEGE
WASHINGTON, MISSISSIPPI
ARCHITECT: FRED WAGNER**

PRINTS MADE
1-SEAL APPROVAL
2-2/27/76
2-APPROVAL 2/27/76
3-4/1-76
1-SEAL 4/1/76
2-2/27/76

OUR ORDER
No. **376**
SHEET
No. **6**
BY **S** DATE **2/27/76**

REVISIONS (4-1-76)

FOR
DISTRIBUTION
AND USE